




AFSTÖÐUMYND 1:50

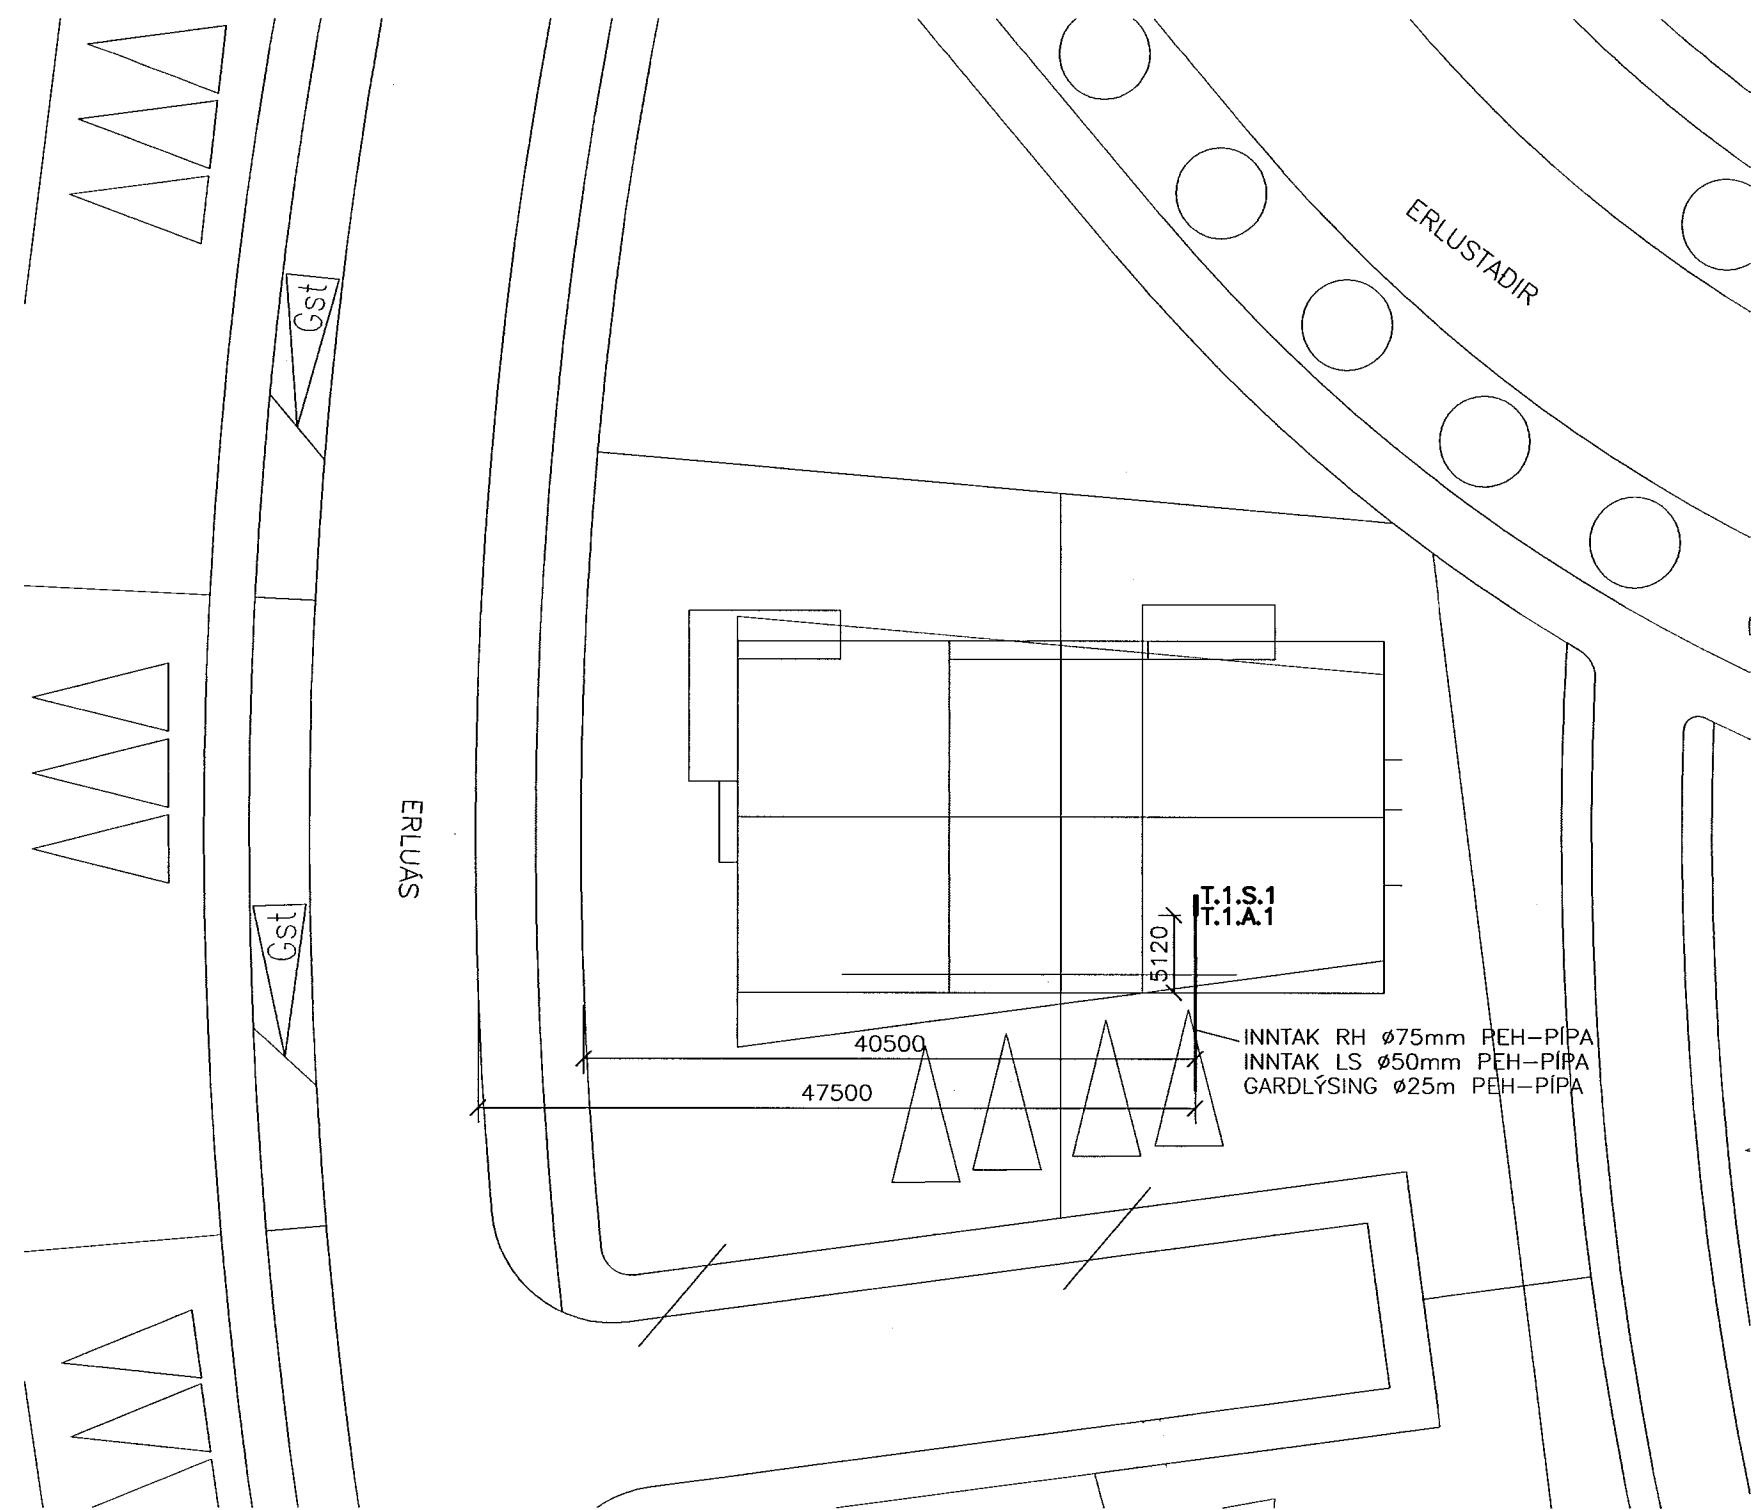


ADALDREIFING - TÖFLUR

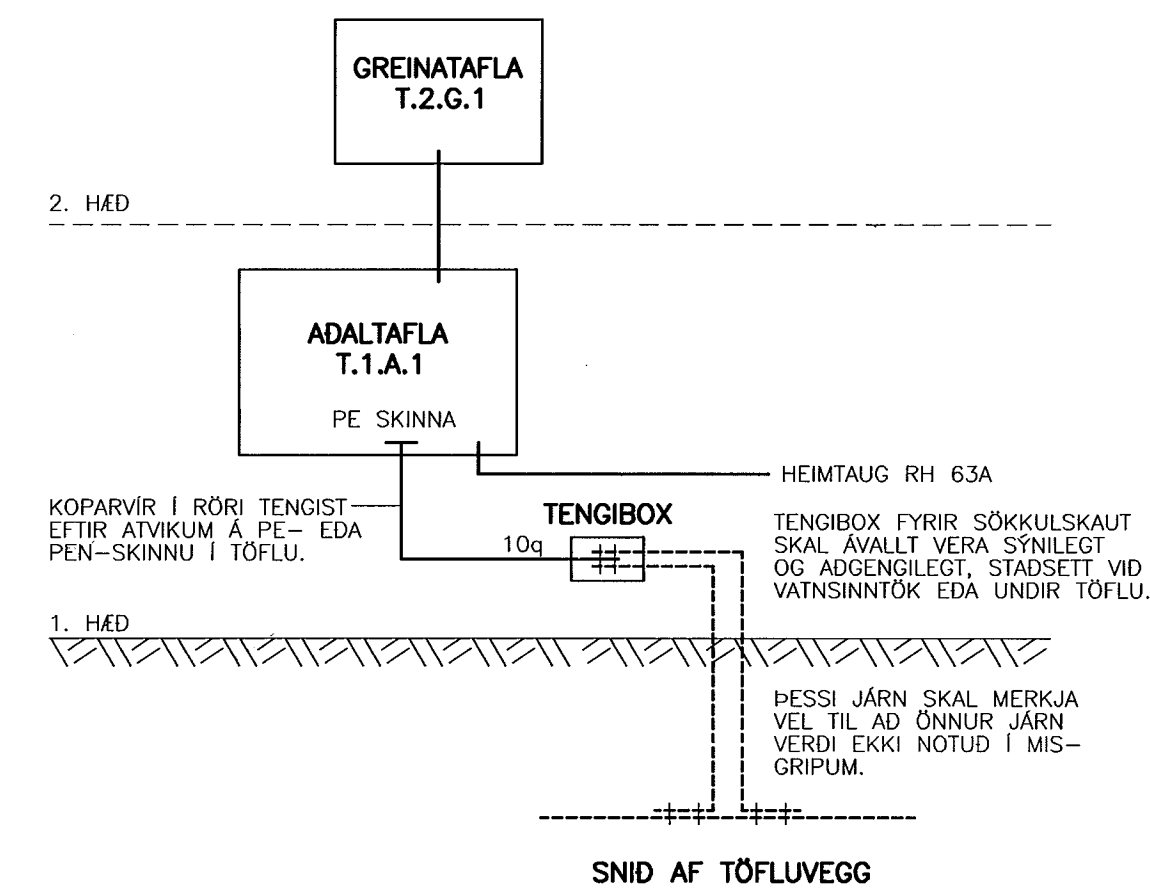


A SNID 1:50

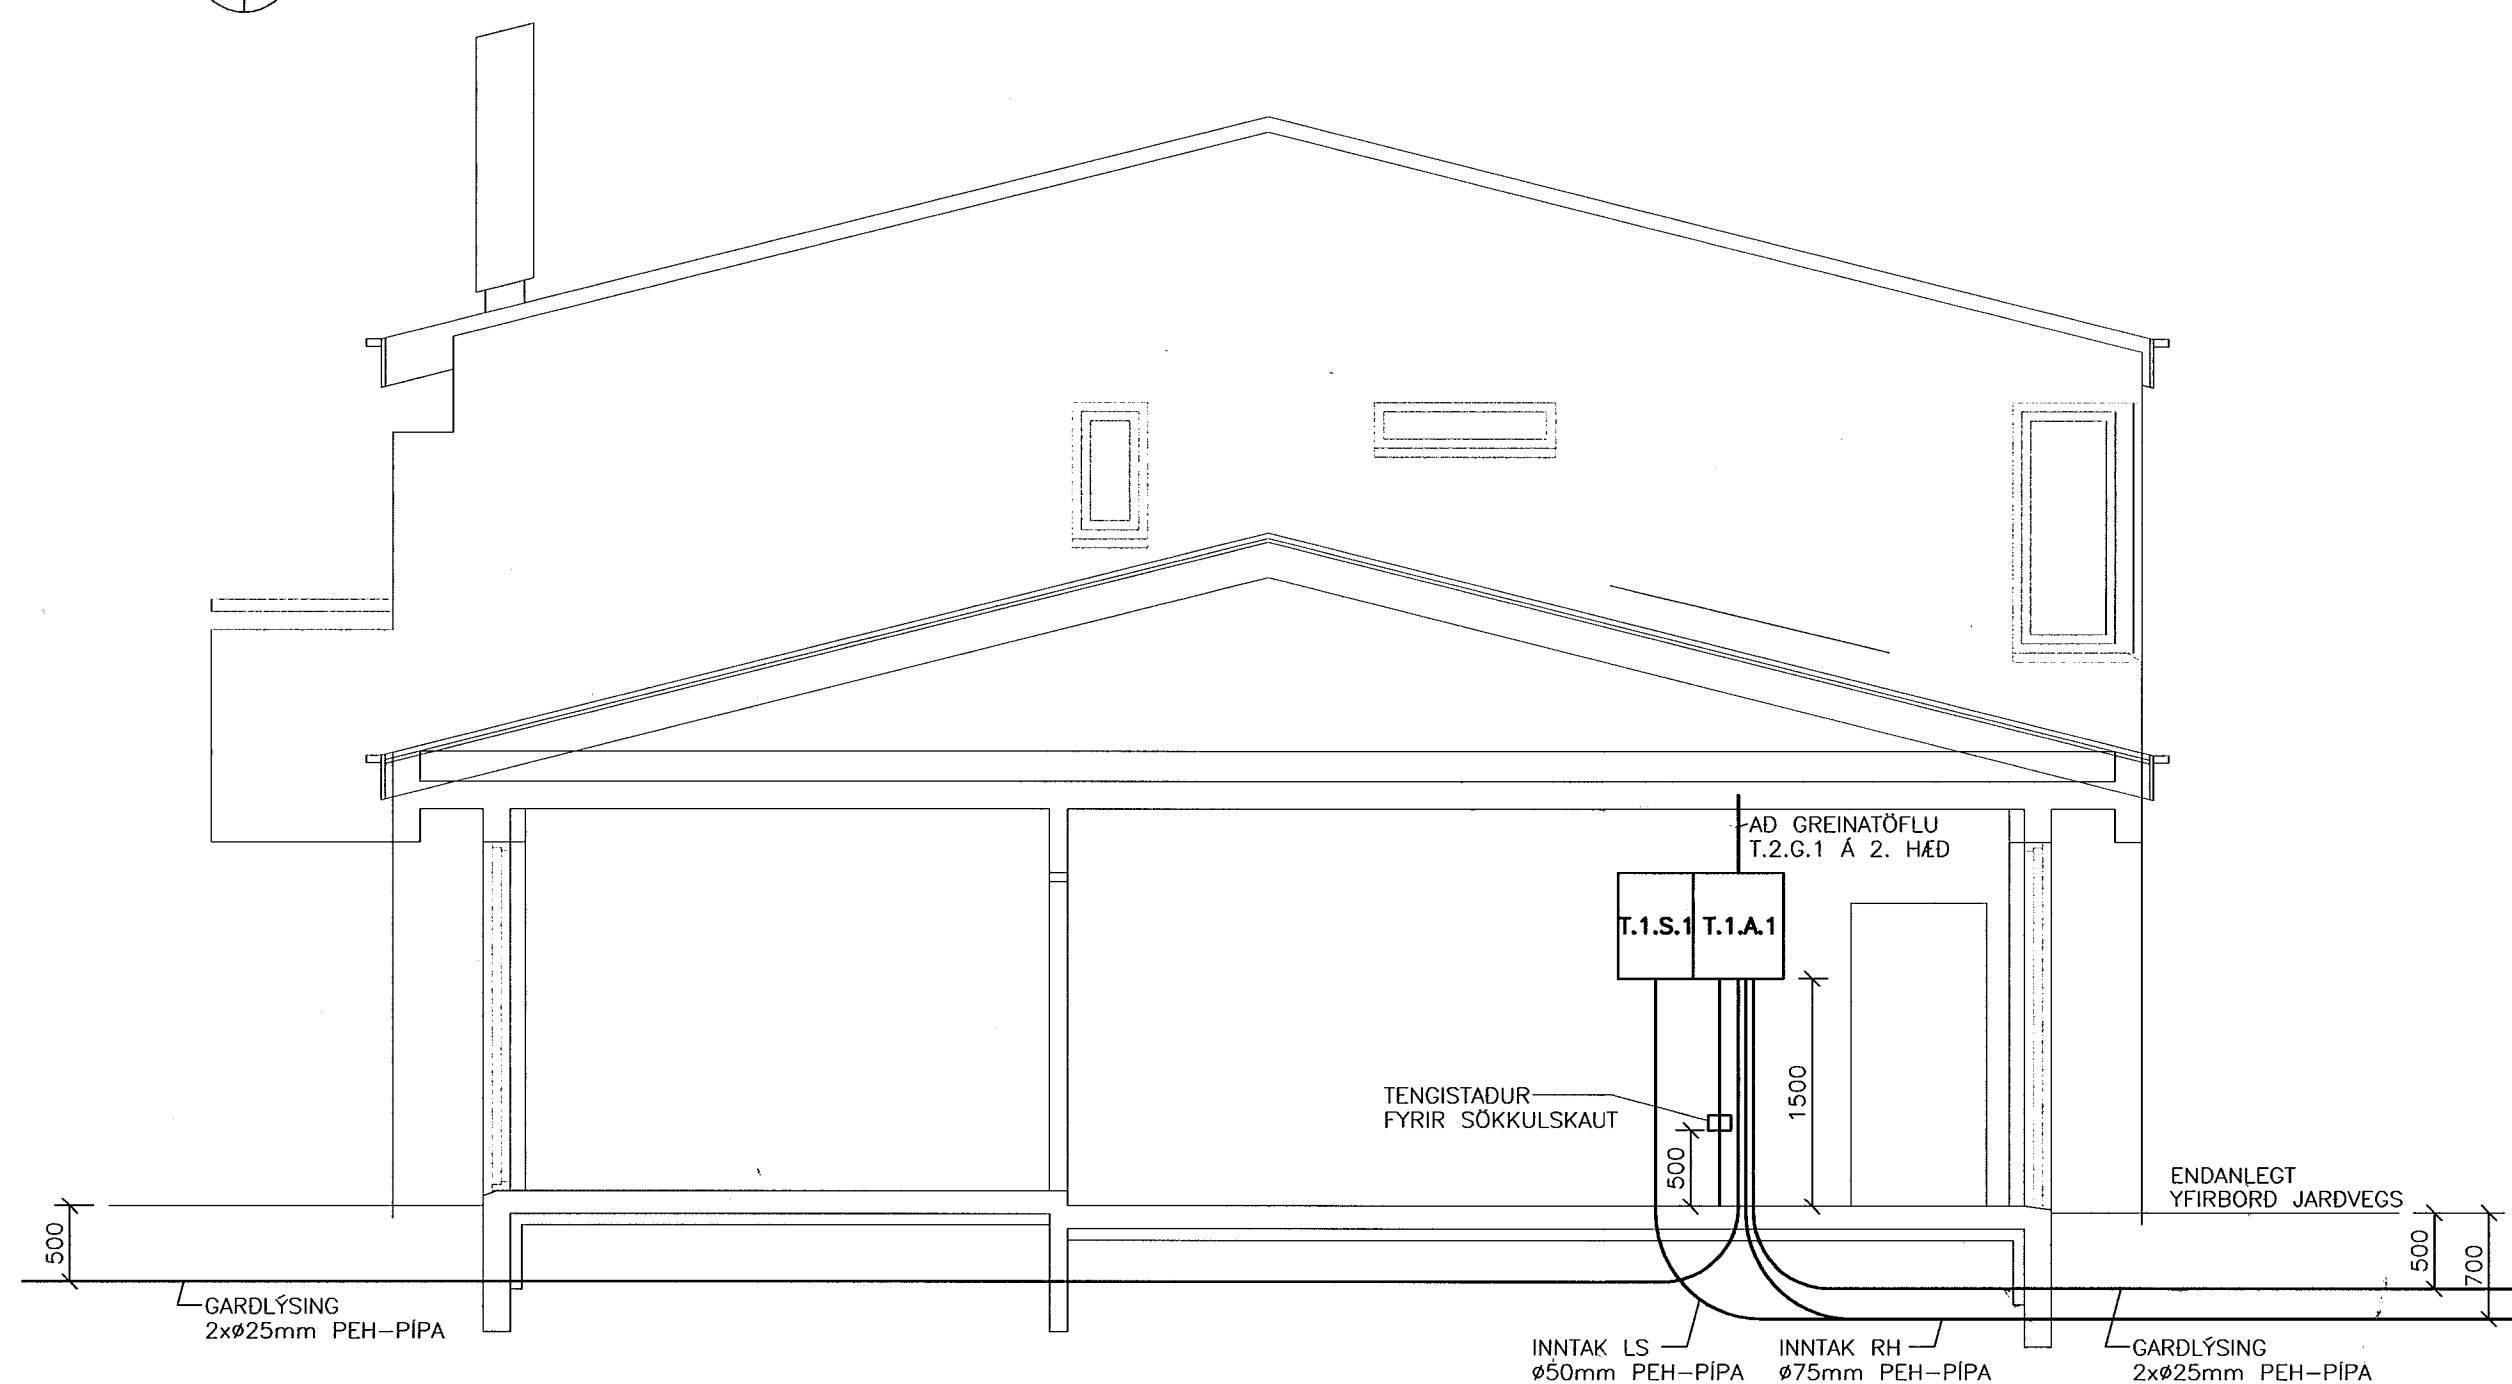


GRUNNMYND TÖFLURÝMIS, 1. HÆÐ 1:50

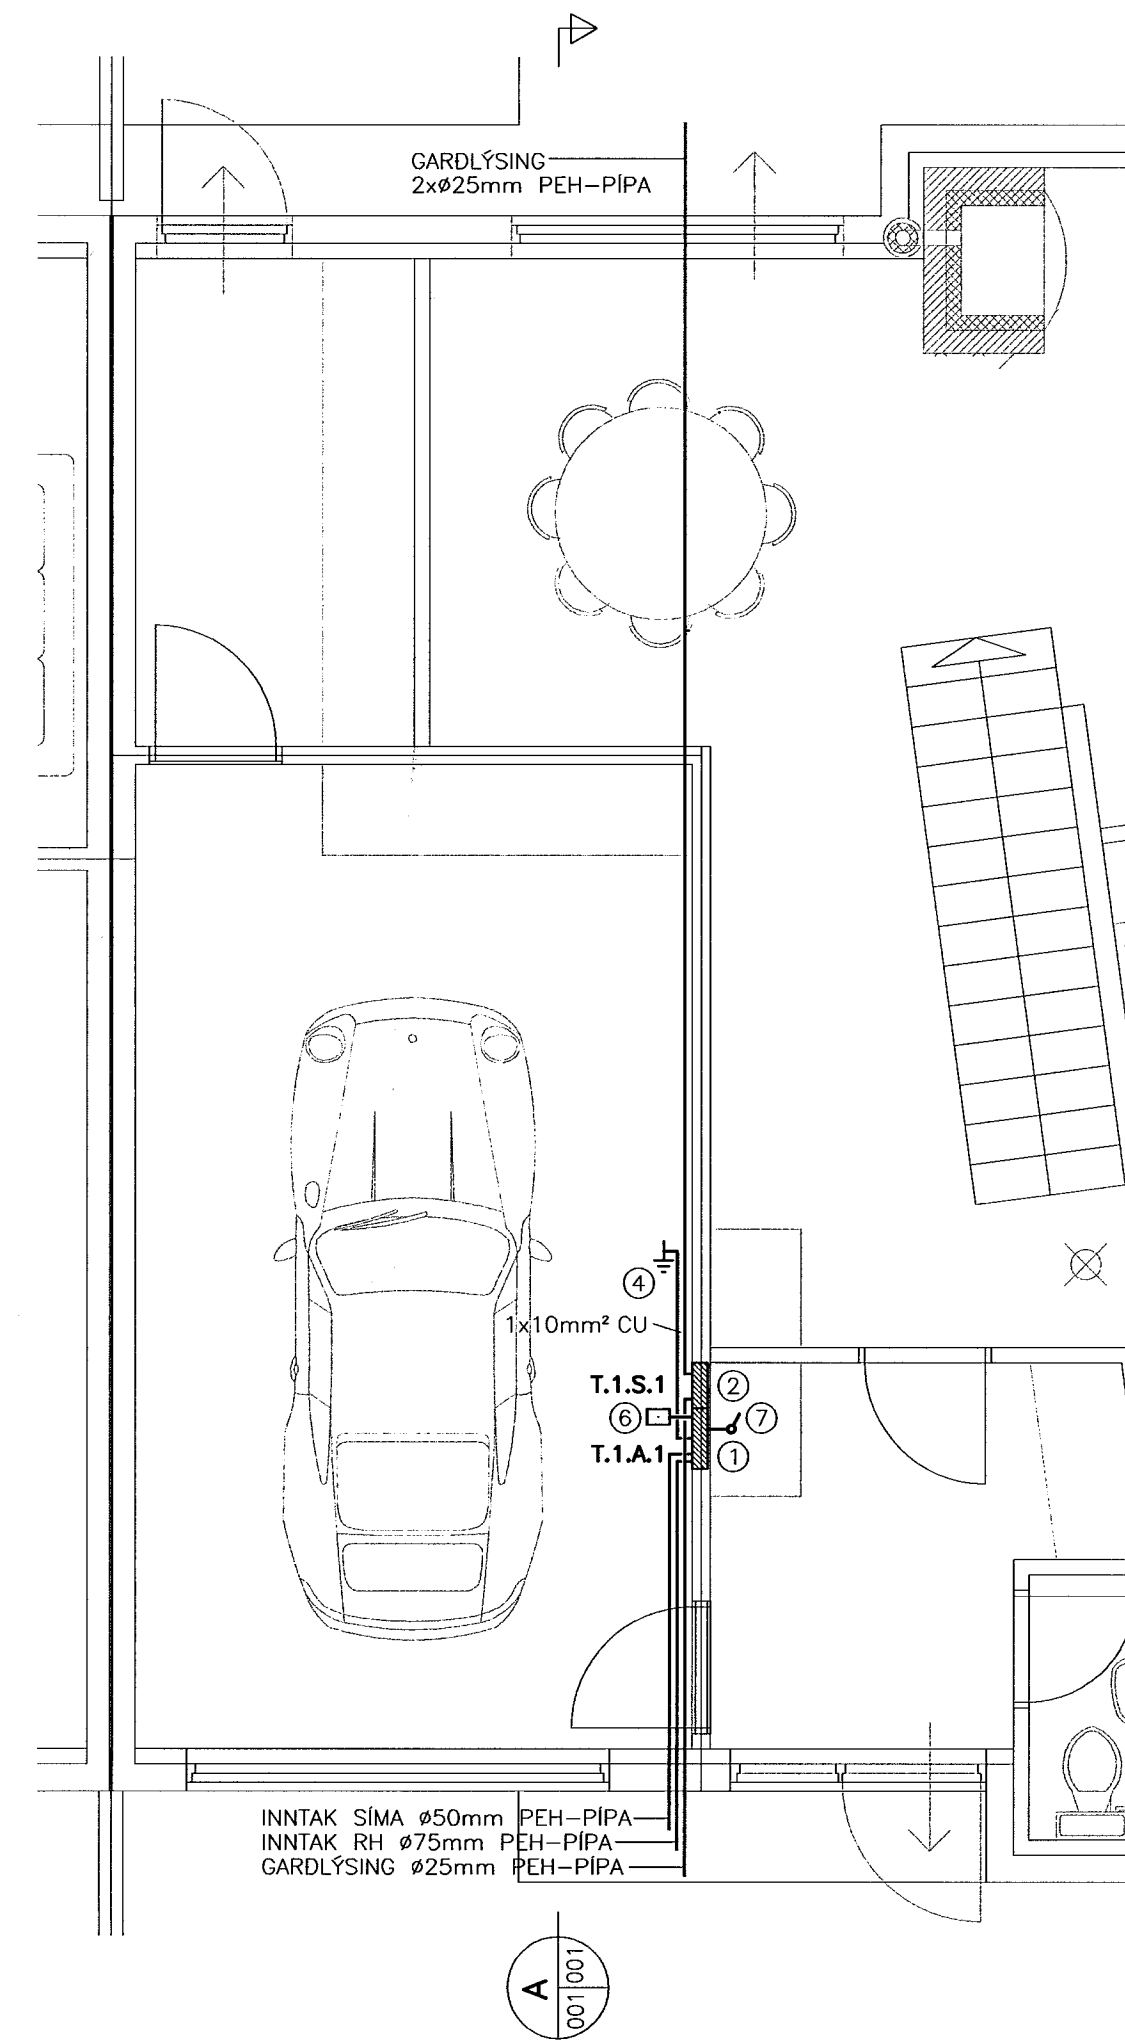


B SNID 1:50

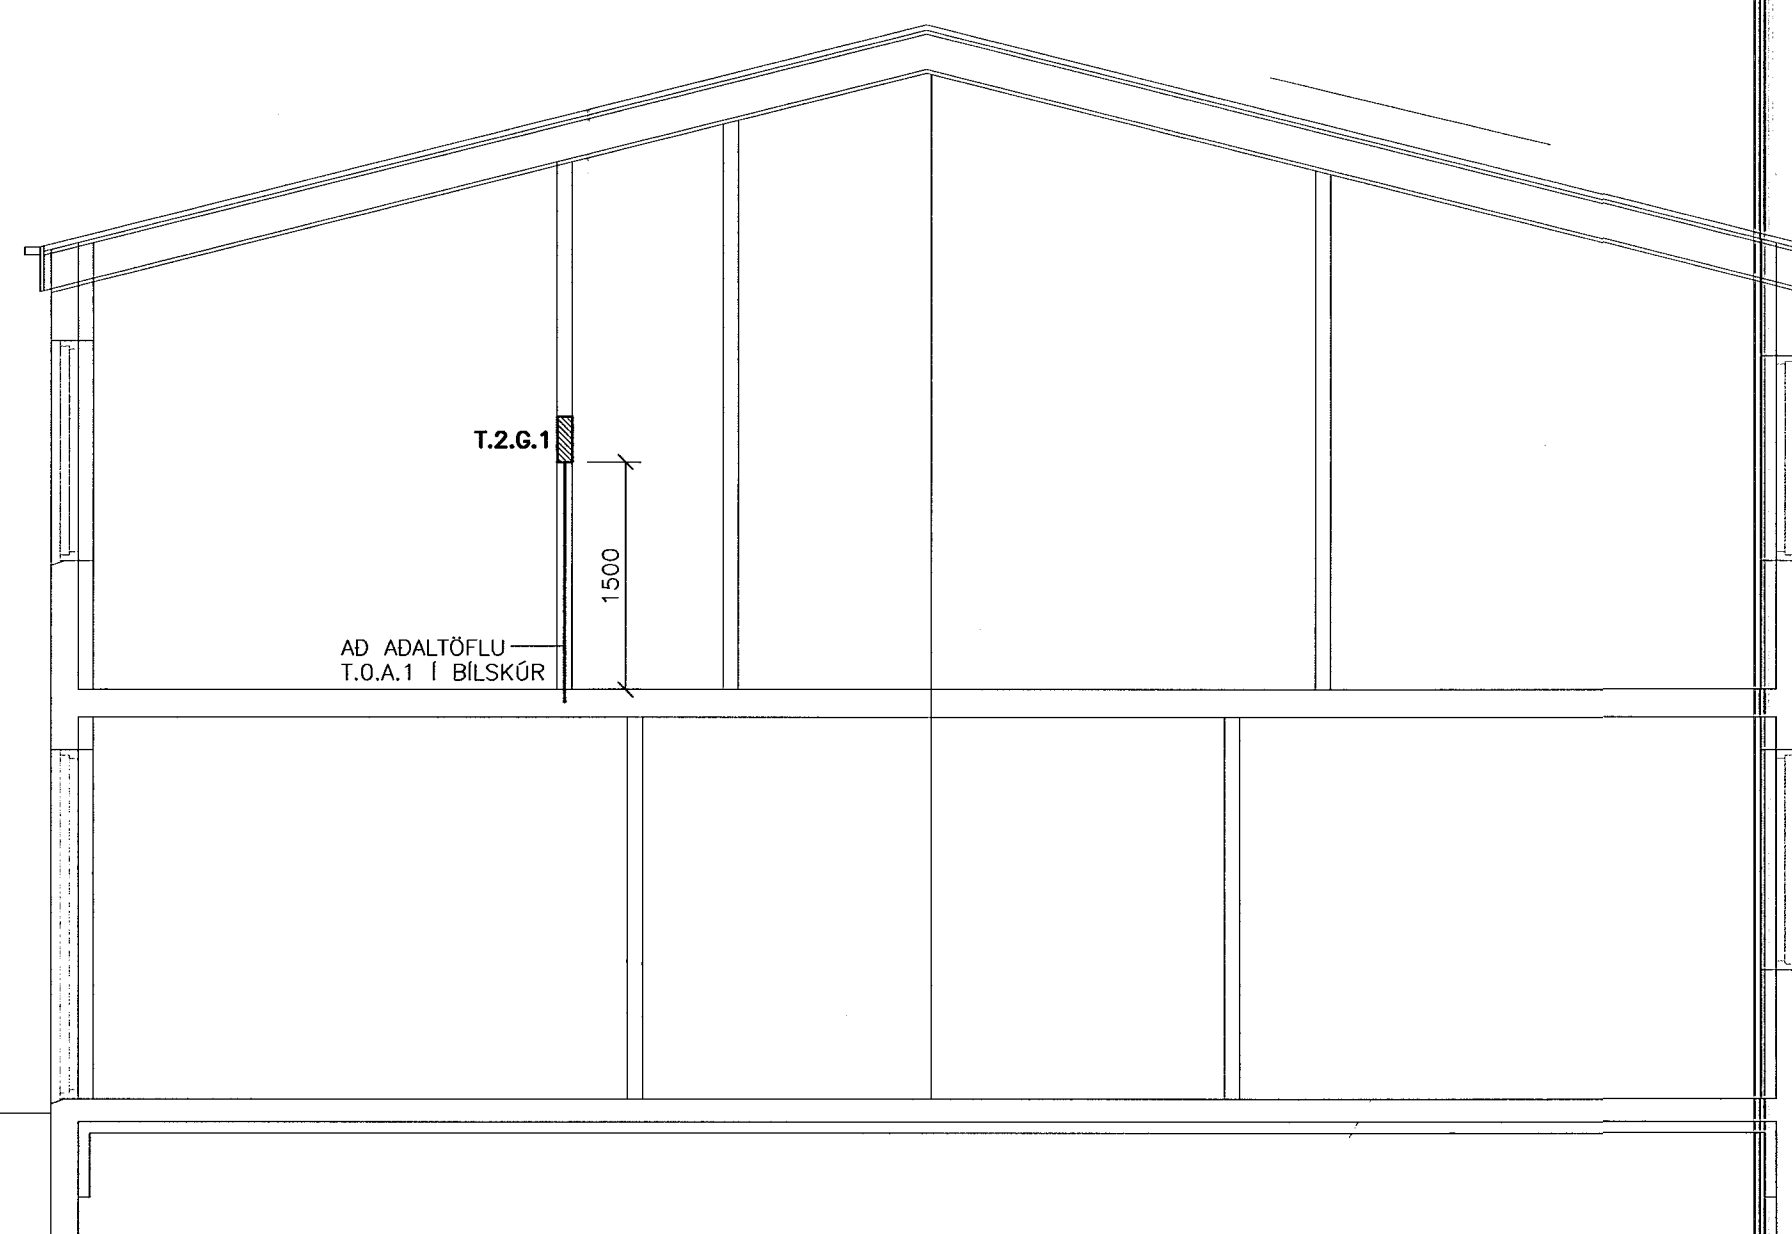

GRUNNMYND TÖFLURÝMIS, 2. HÆÐ 1:50

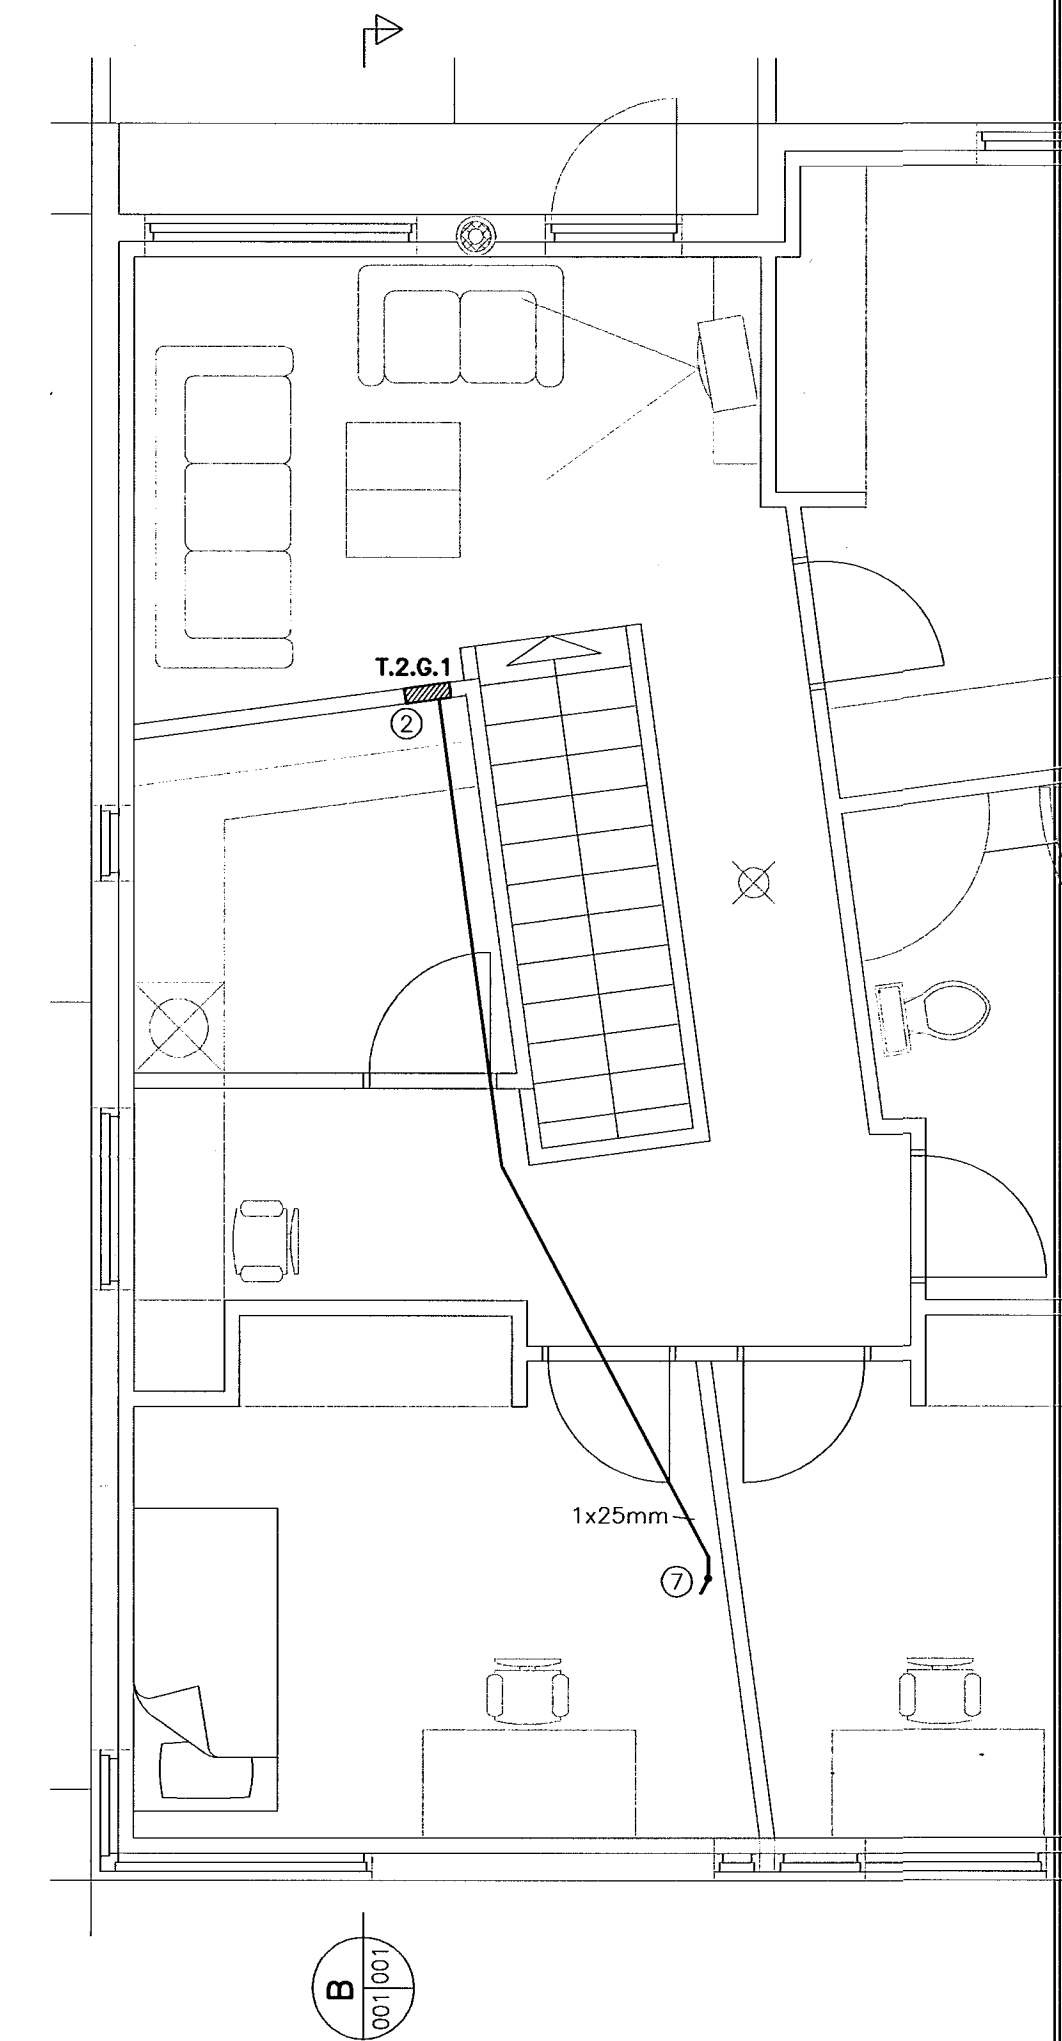


SÖKKULSKAUT
DÆMIGERÐUR FRÁGANGUR

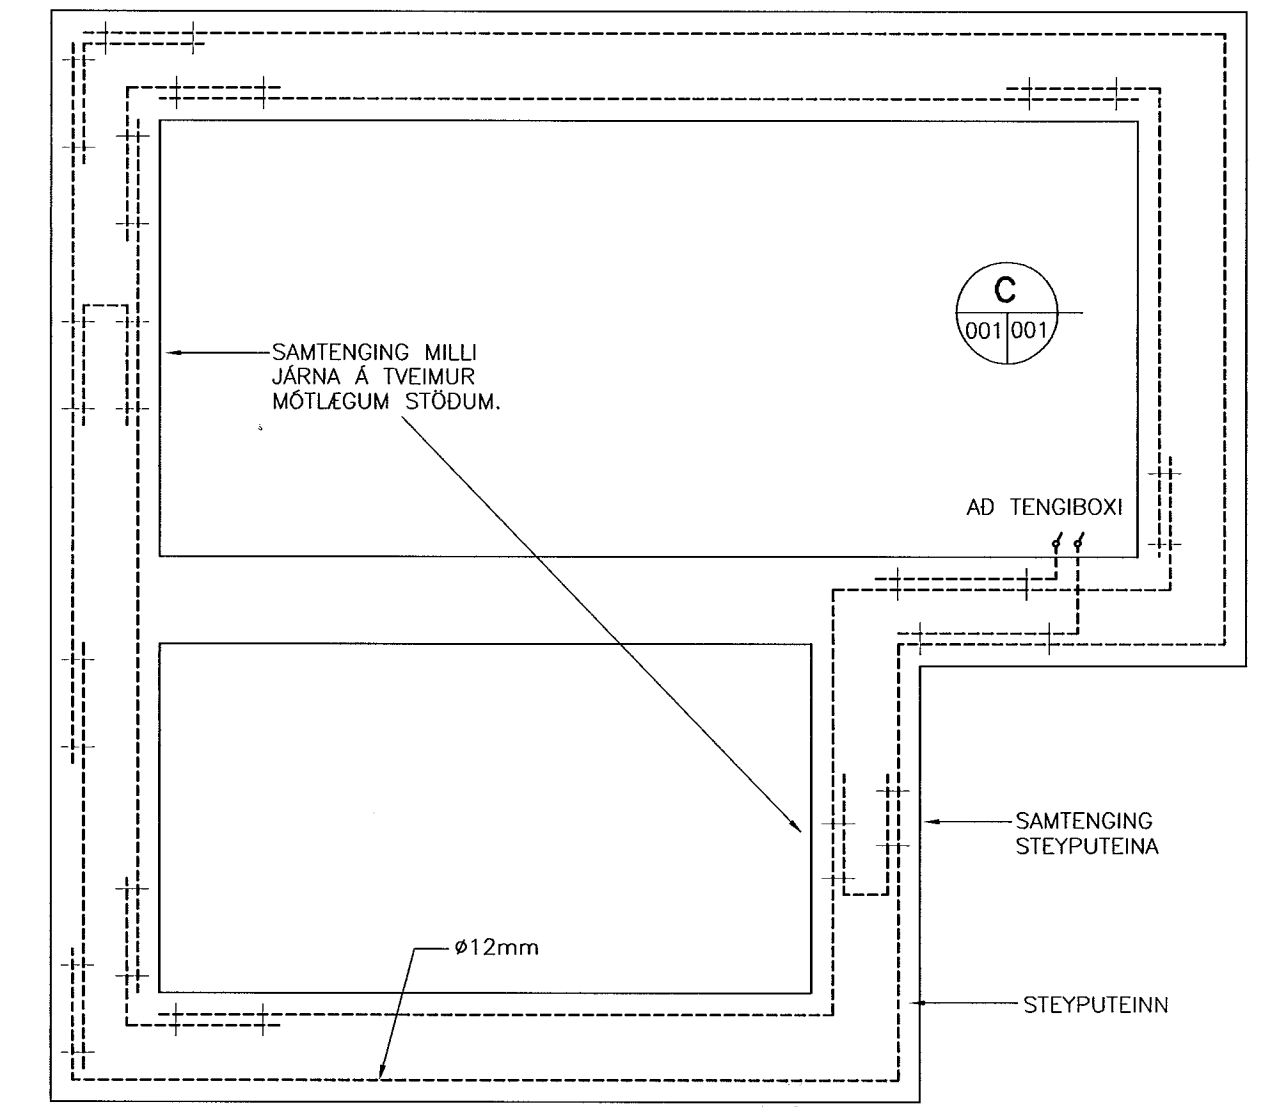

GRUNNMYND SÖKKULVEGGA

C SNID 001/001

Inntök samþykkt / 20 f.h. HITAVEITU SUBURNESJA h.f.

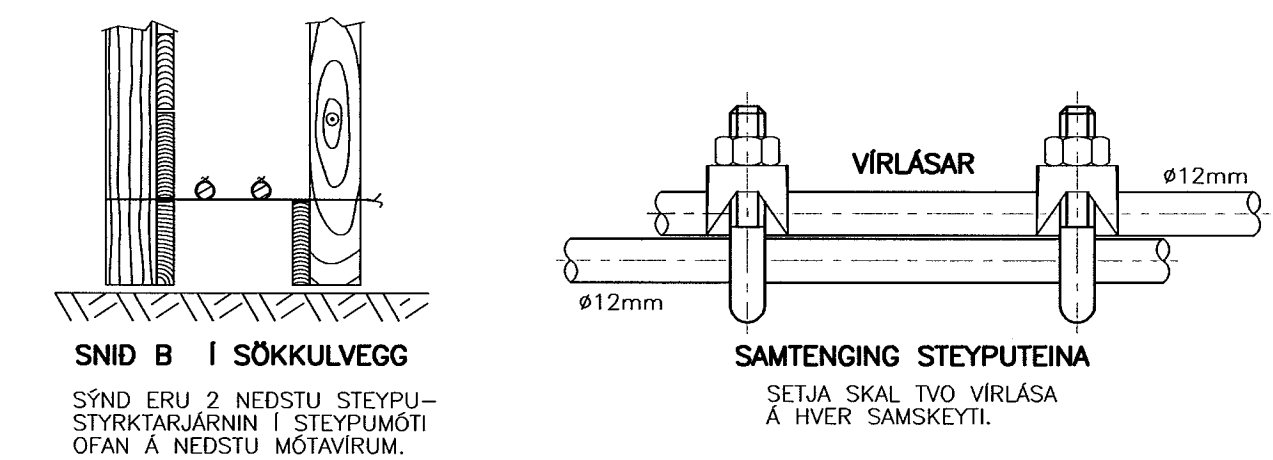


ATHUGASEMDIR:

LEGGJA SKAL SÖKKULSKAUT SKV. TÆKNILEGUM TENGISKILMÁLUM OR ALLAR MÁLSETNINGAR ERU Í MM.

SKÝRINGAR:

- ①: T.1.A.1 ADALTAFLA, INNTAK RH.
- ②: T.2.G.1 GREINATAFLA.
- ③: T.1.S.1 SMÁSPENNUTAFLA, INNTAK LS.
- ④: JARÐSKAUTSTAUG FRÁ VATNSINNTAKI (10mm² JARÐVÍR), TENGIST Í TÖFLU T.1.A.1.
- ⑤: SPENNUJÖFNUN FRÁ BAKKARI/STURTU (6mm² JARÐVÍR), TENGIST Í TÖFLU T.2.G.1.
- ⑥: SÖKKULSKAUT, SAMTENGING STEYPUTEINA IBÓÐARHÚSS (10mm² JARÐVÍR), TENGIST Í TÖFLU T.1.A.1.
- ⑦: KVÍSL 3x10mm² CU, FRÁ ADALTÖFLU T.1.A.1.

LYKILMYND 1:1000:

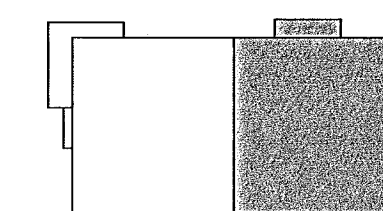

BR. DAGS. BREYTING REIKN. TEIKN.

ERLUÁS 5, HAFNARFIRDI

RAFORKUVIRKI - HEIMTAUGARTEIKNING
SÖKKULSKAUT
ADALDREIFING - TÖFLUR
GRUNNMYND MELATÖFLURÝMIS

HANNAÐ/TEIKN. JJ/LL
ATH.
SAMÞYKKT SU
KT. 110856-7769

KVARDI 1:500, 1:50

REYKJAVÍK 25.09.2001

VERKNR.

TEIKN. NR. BR.

01310

6.001

VSÓ

VSÓ RÁÐGJÖF BORGARTÓNI 20, 105 REYKJAVÍK, Sími 585-9000, Símbréf 585-9010, Netfang vsó@vso.is

4176