




TAFLA T 1.4

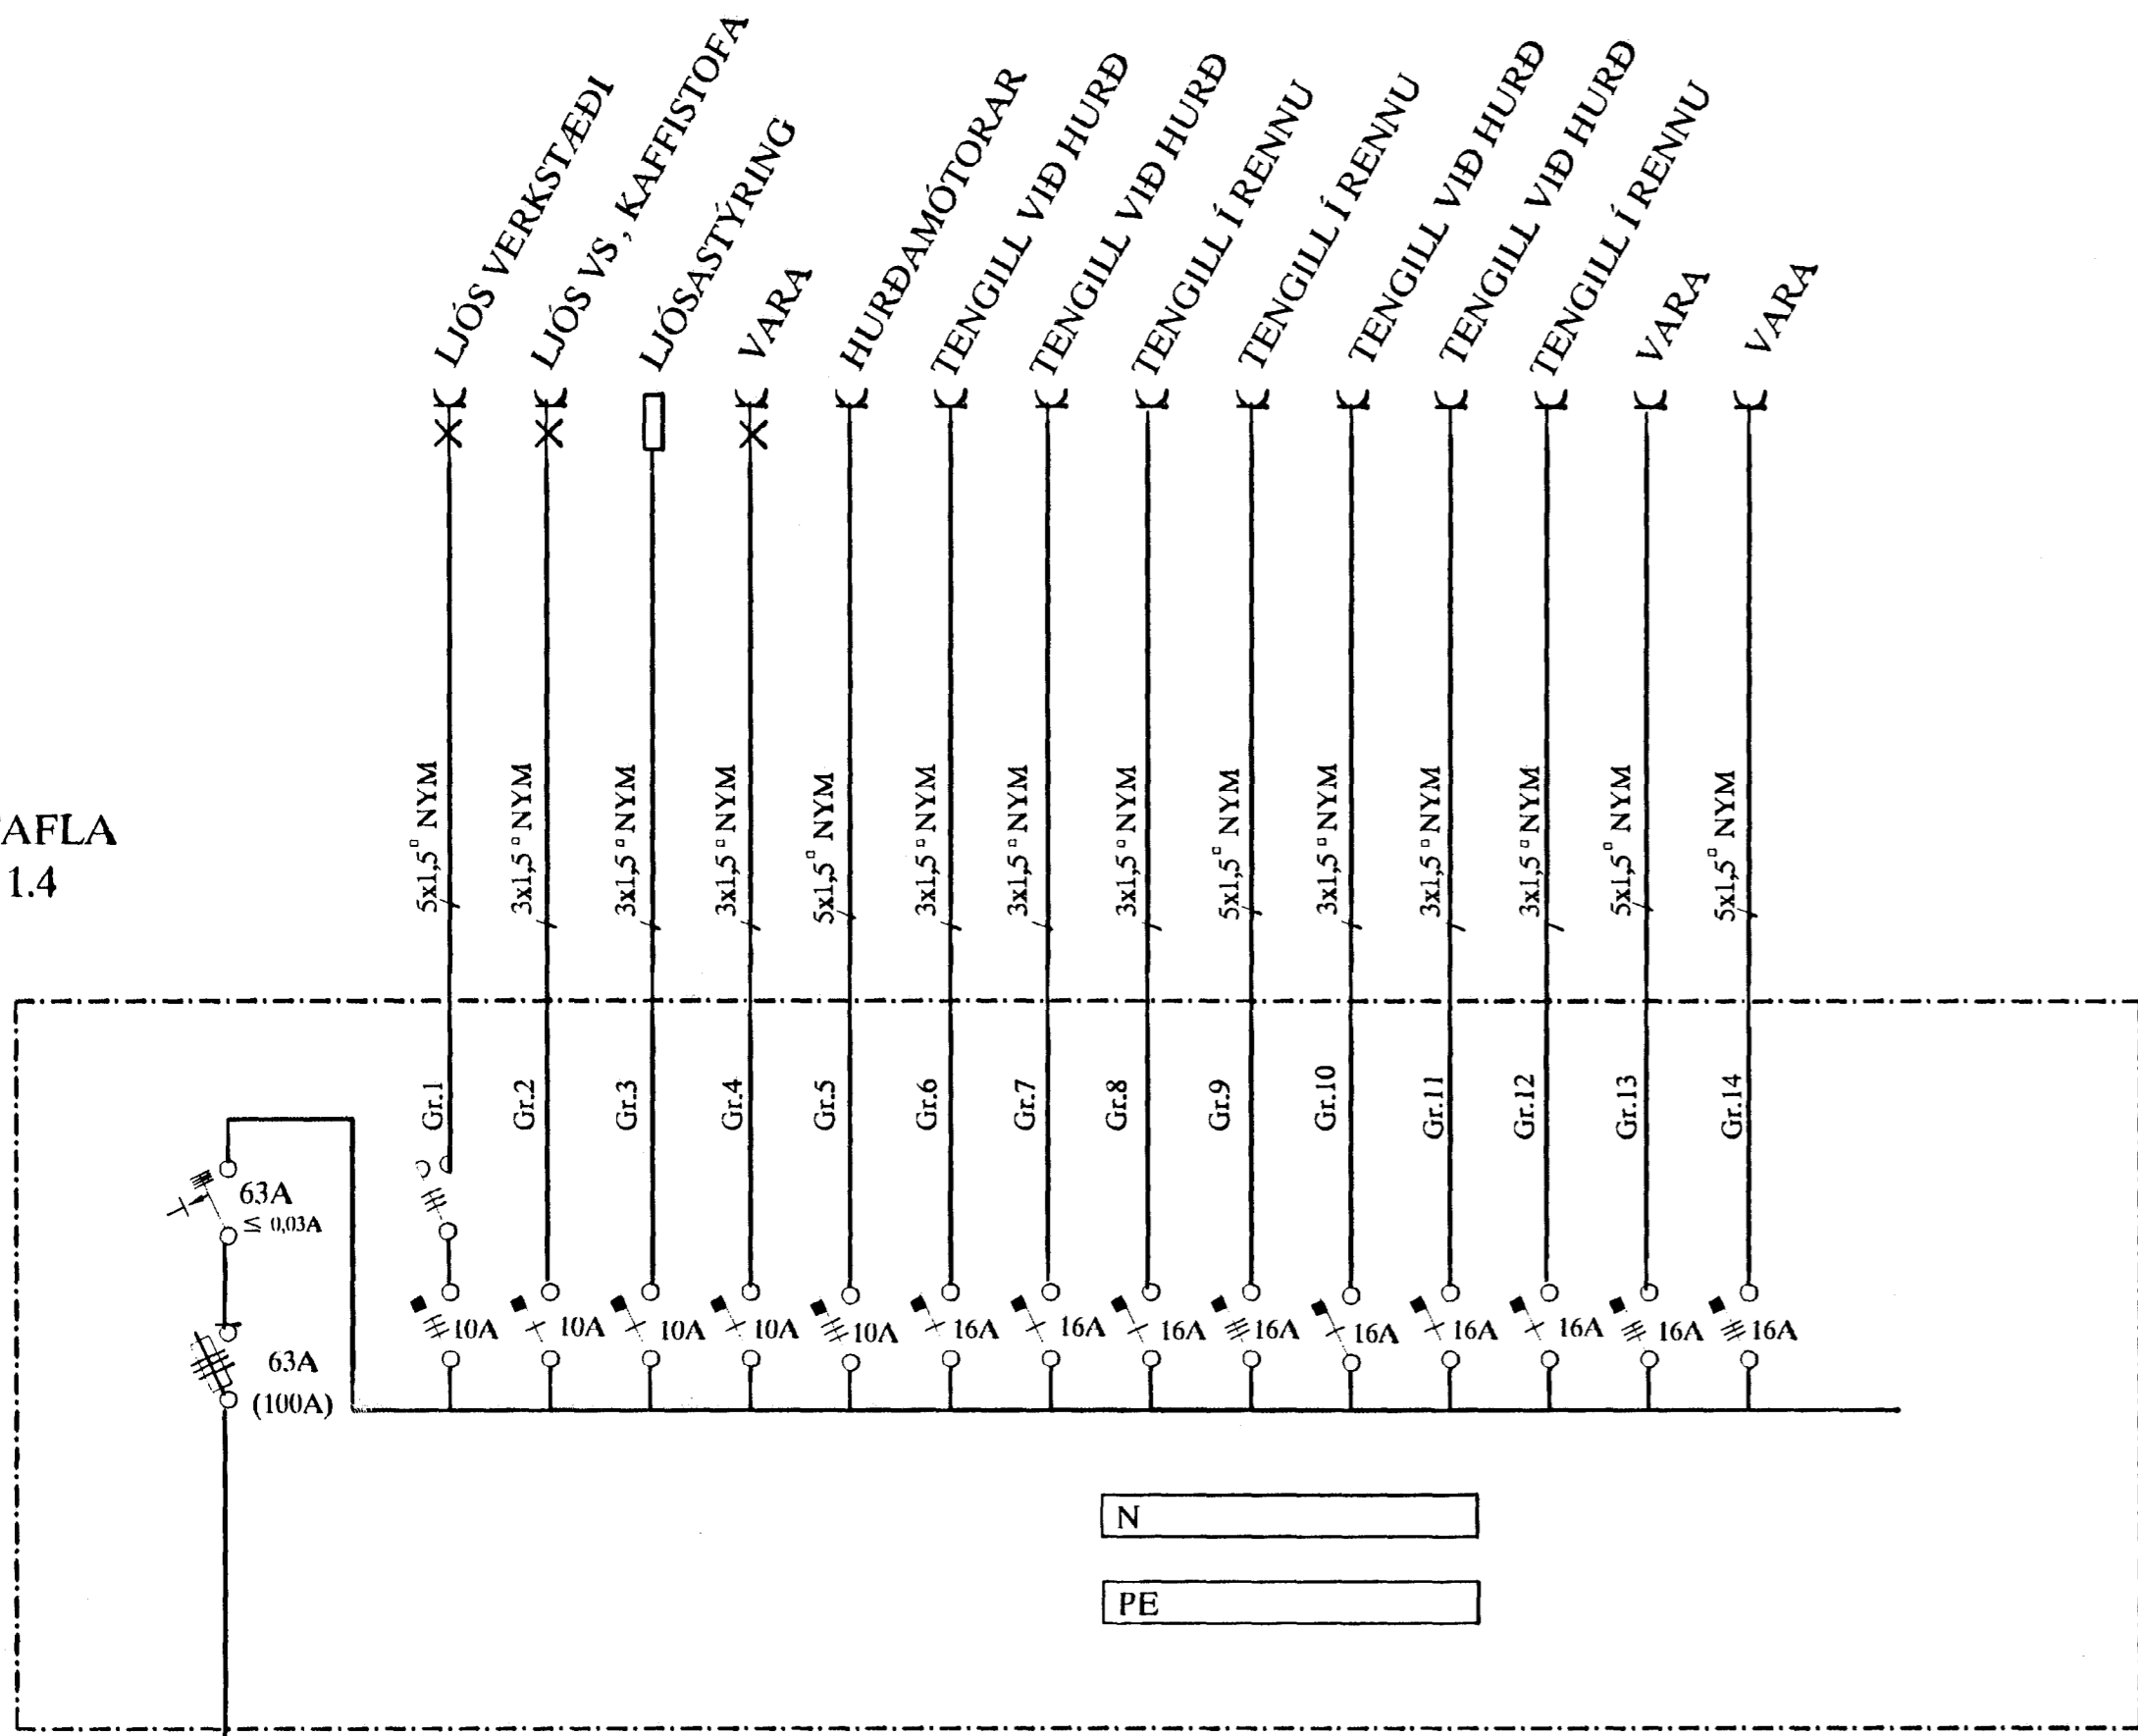


TAFLA T 1.5

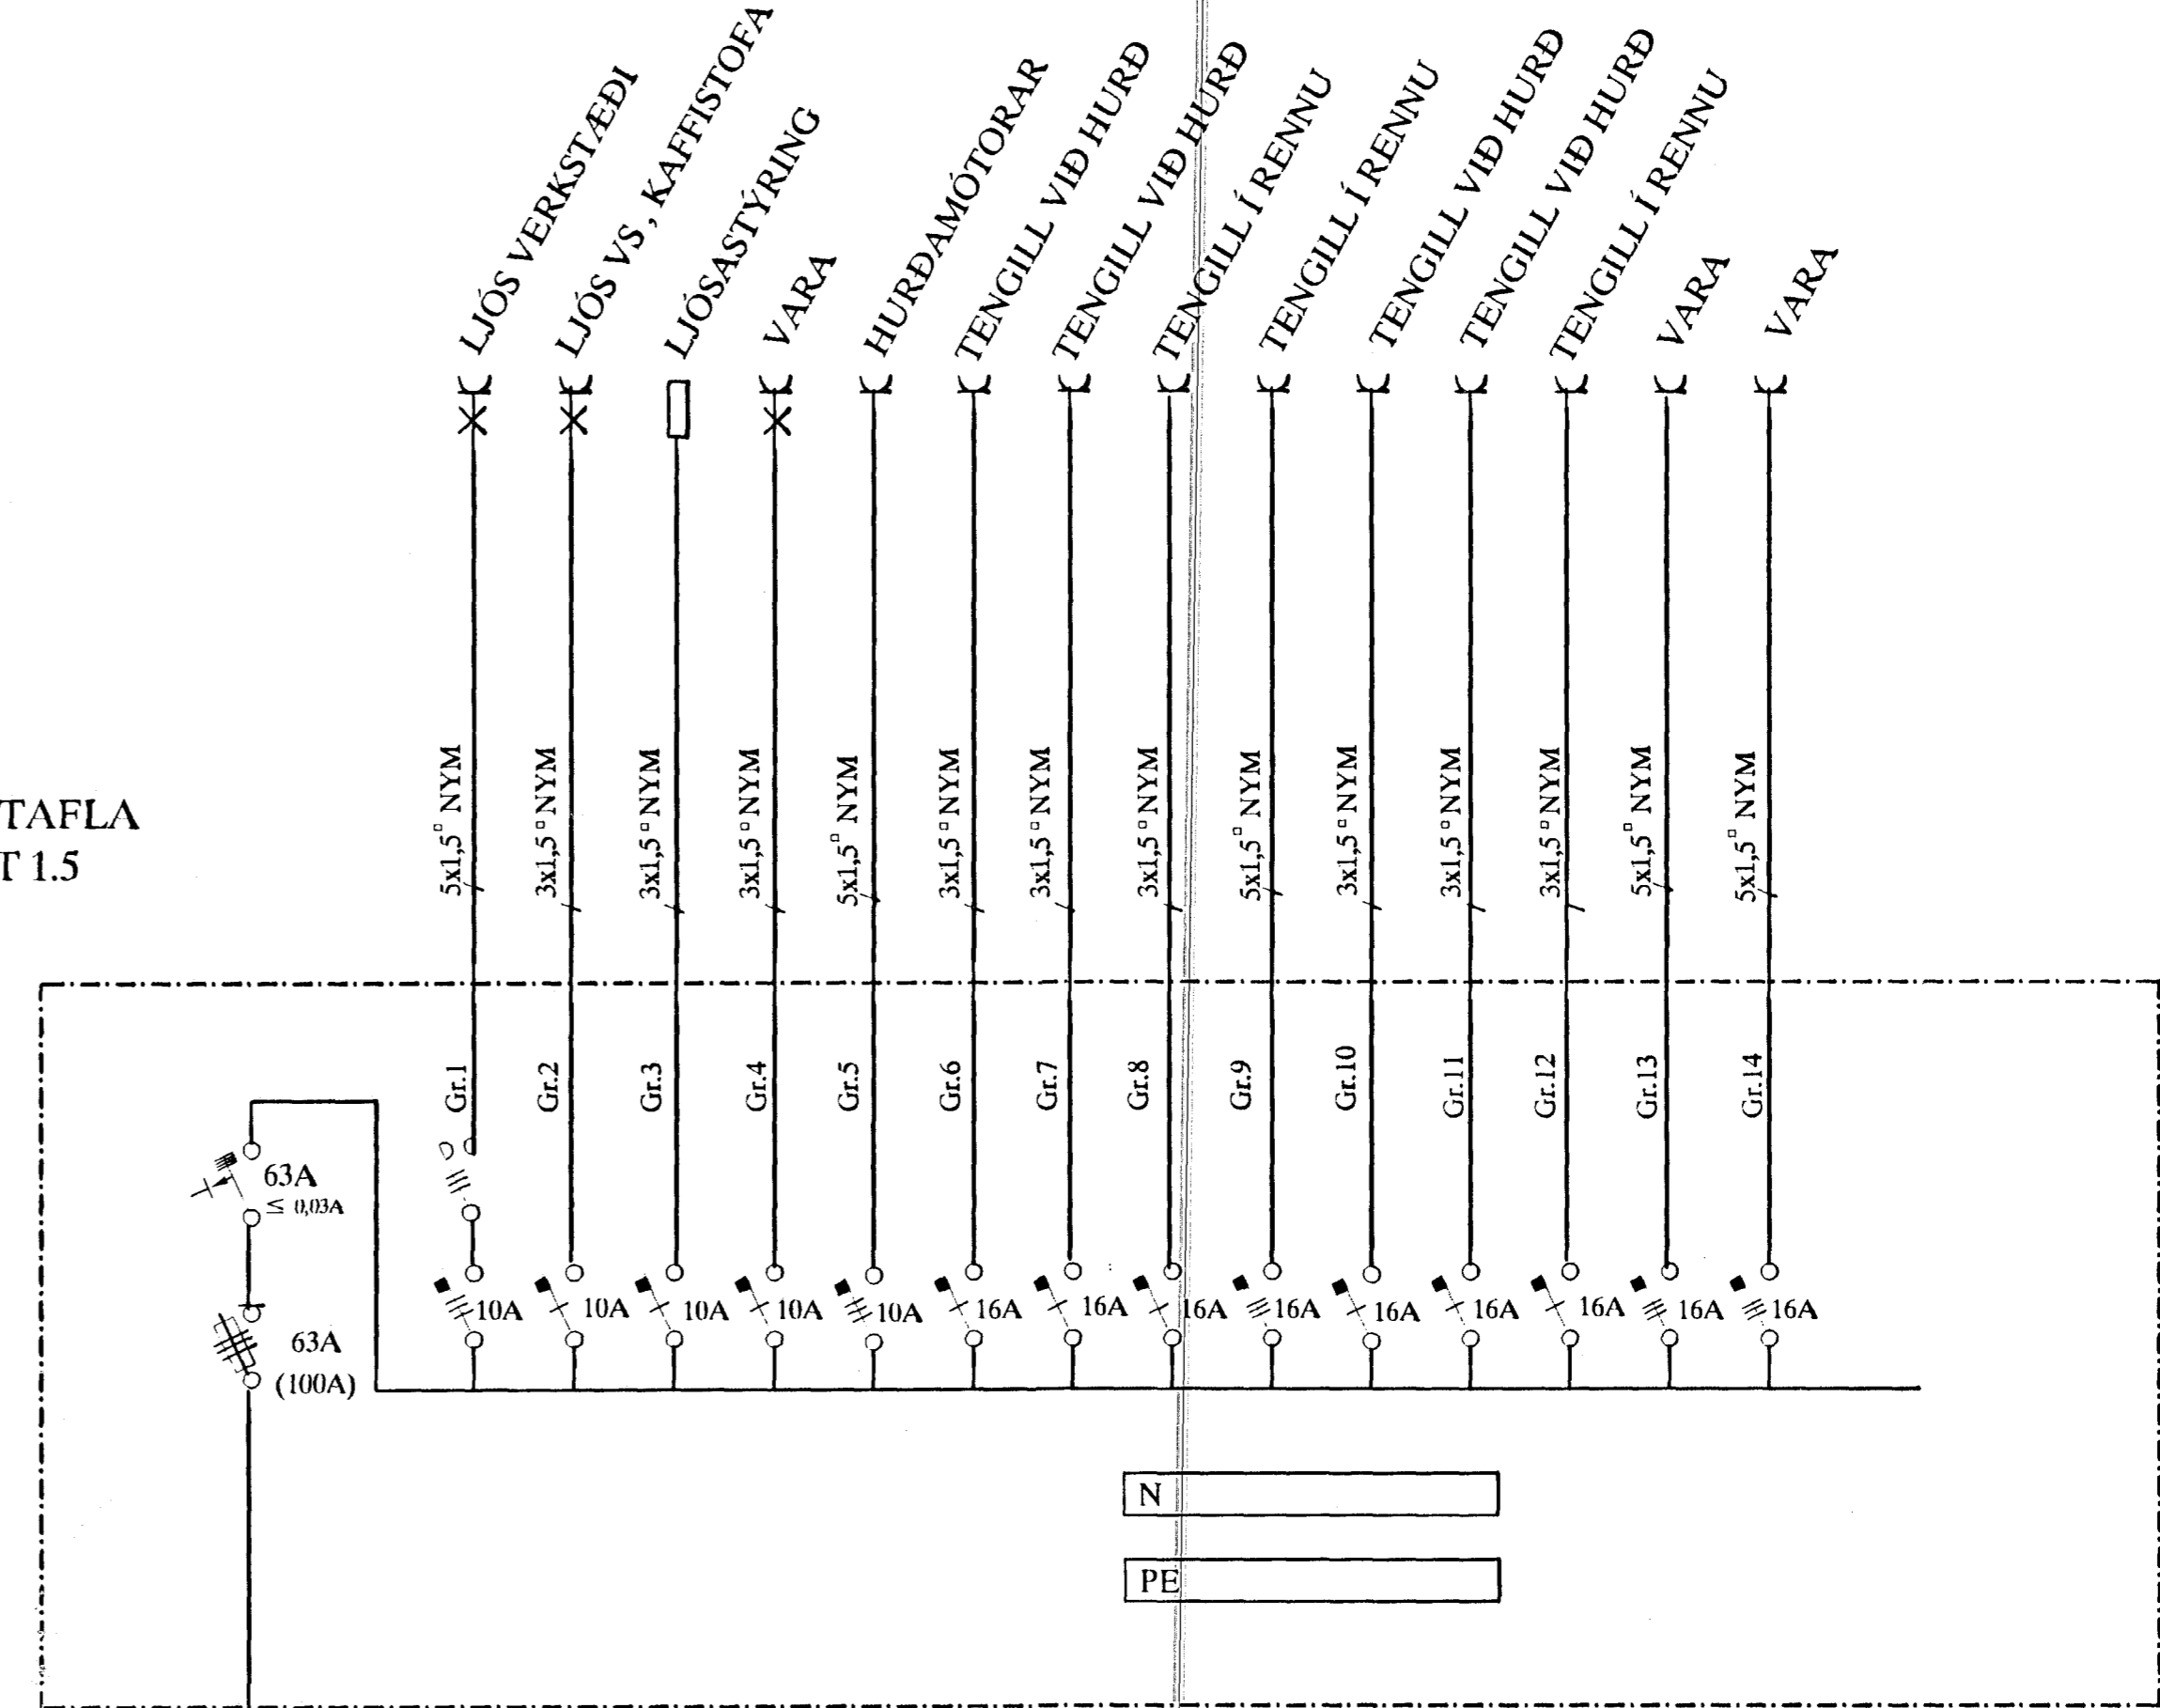

TAFLA T 1.3

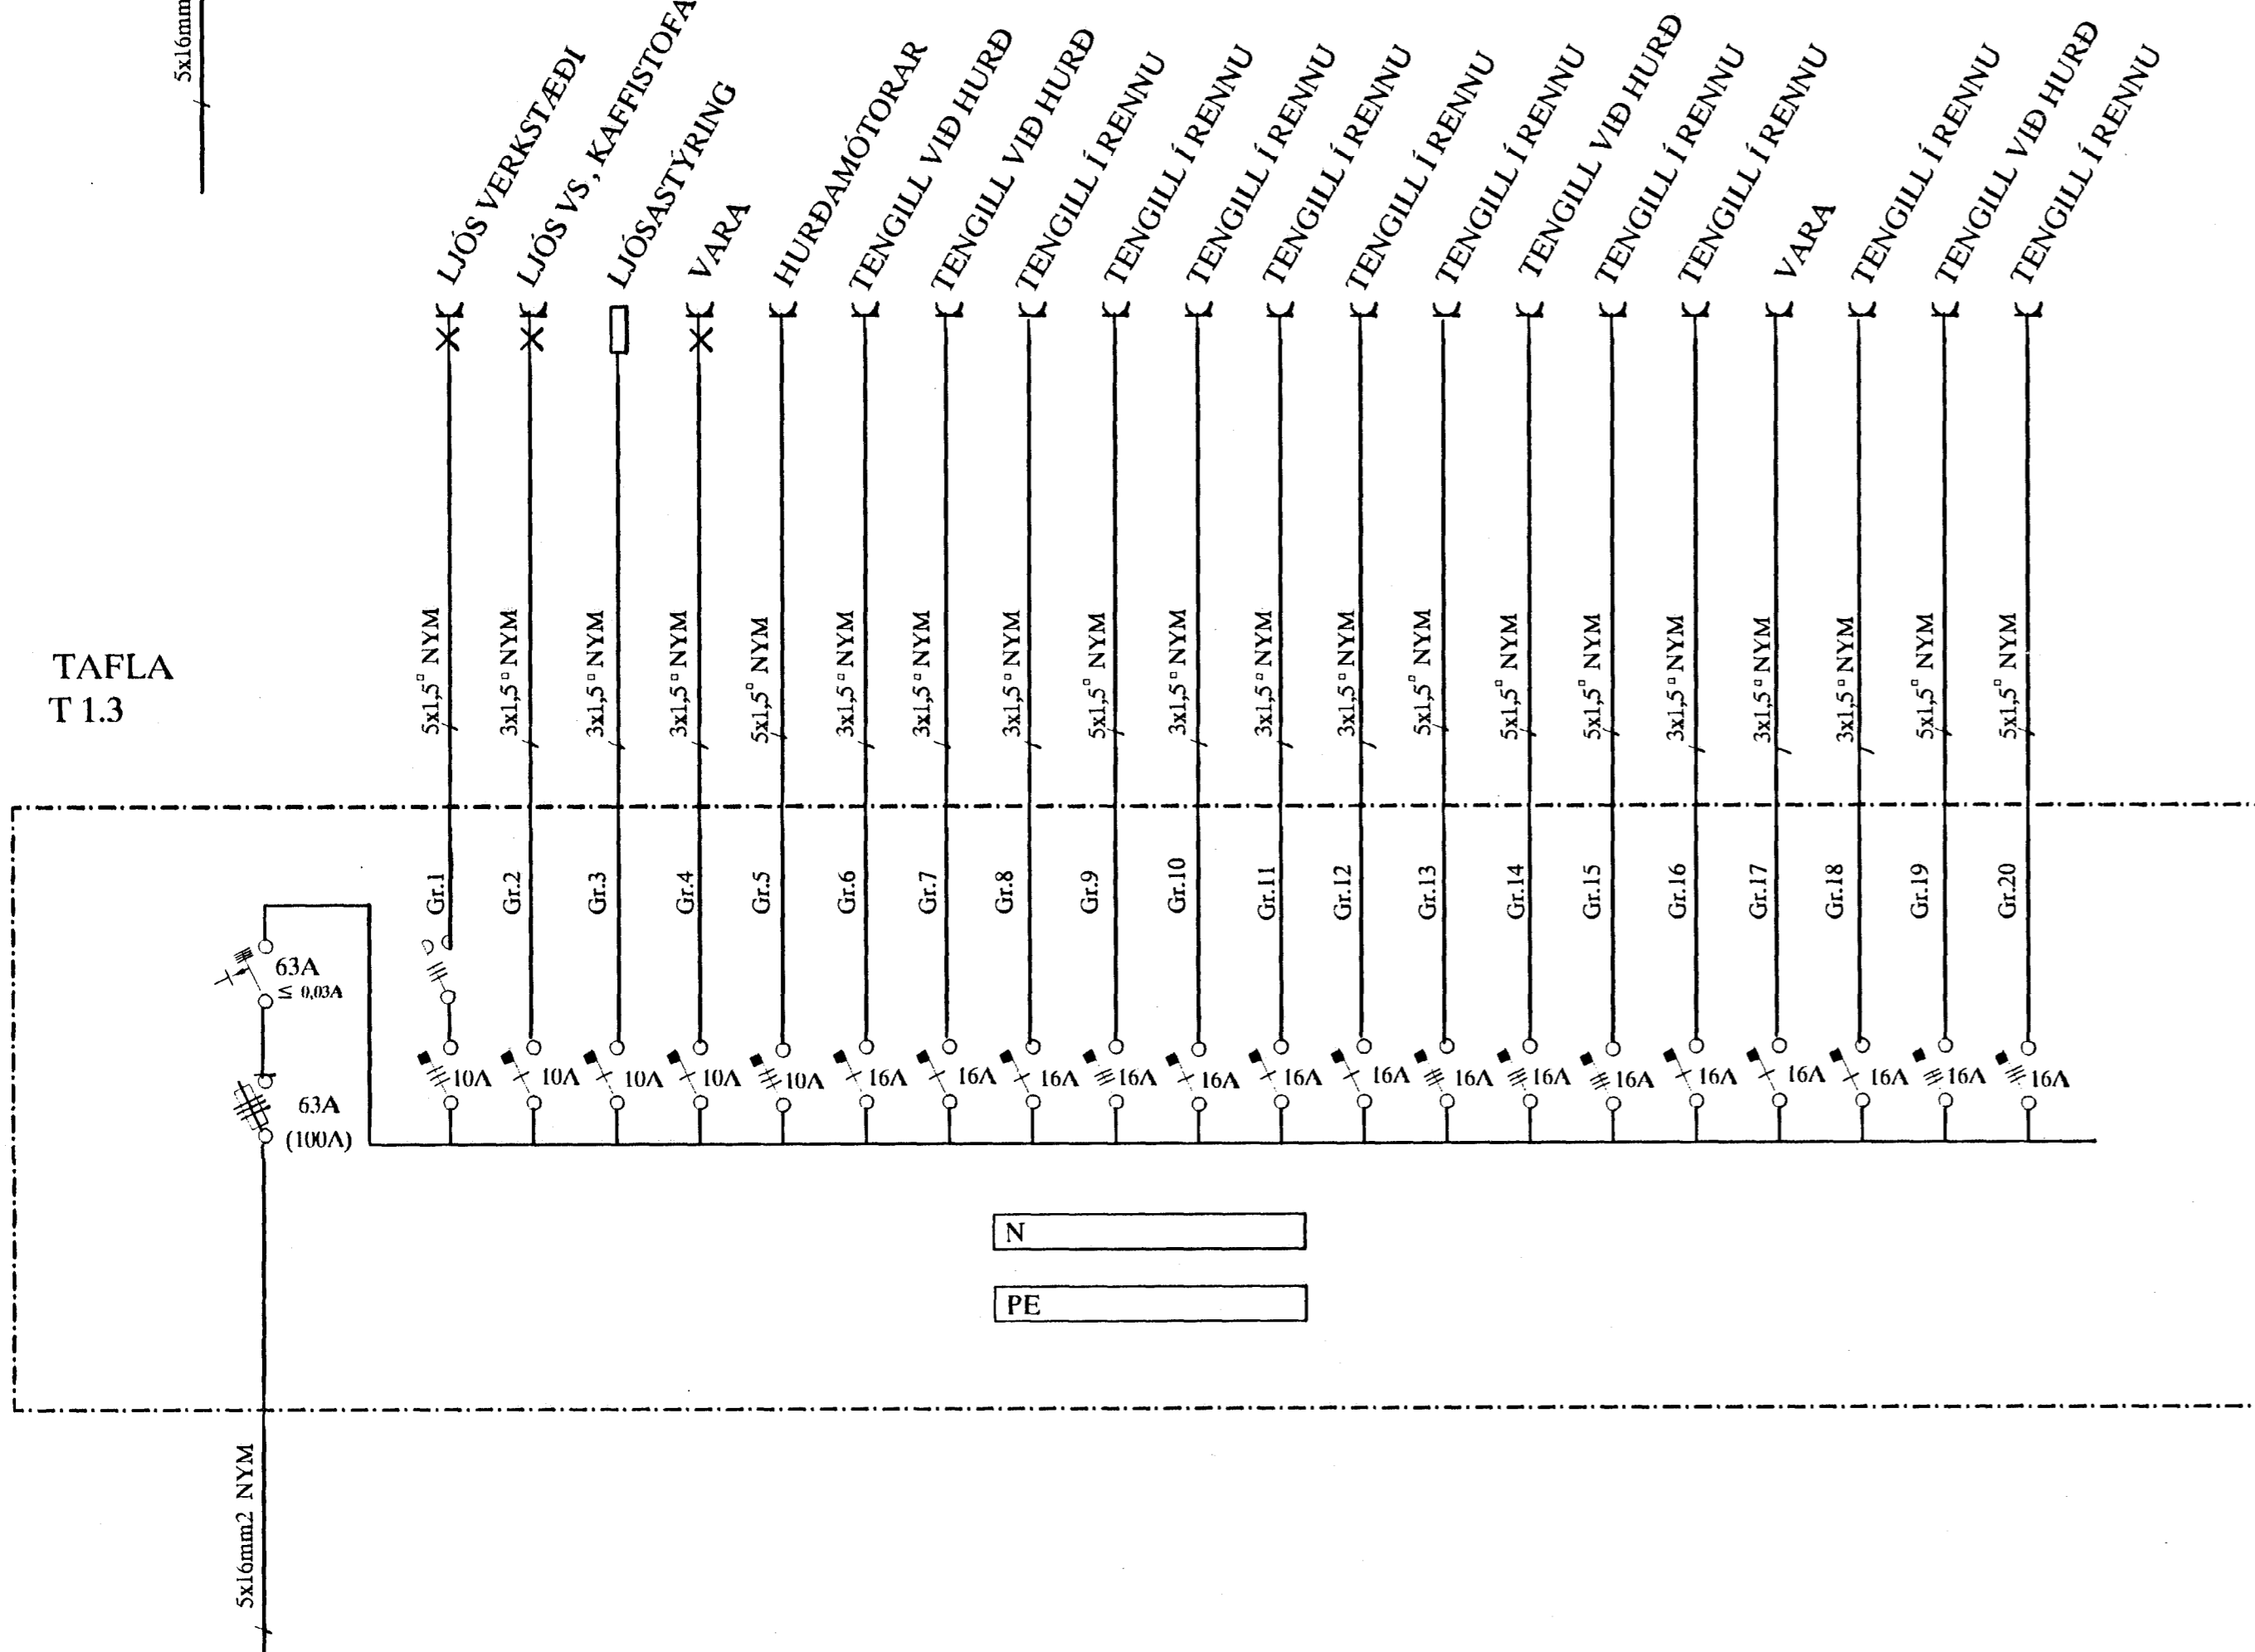

TAFLA T 1.2

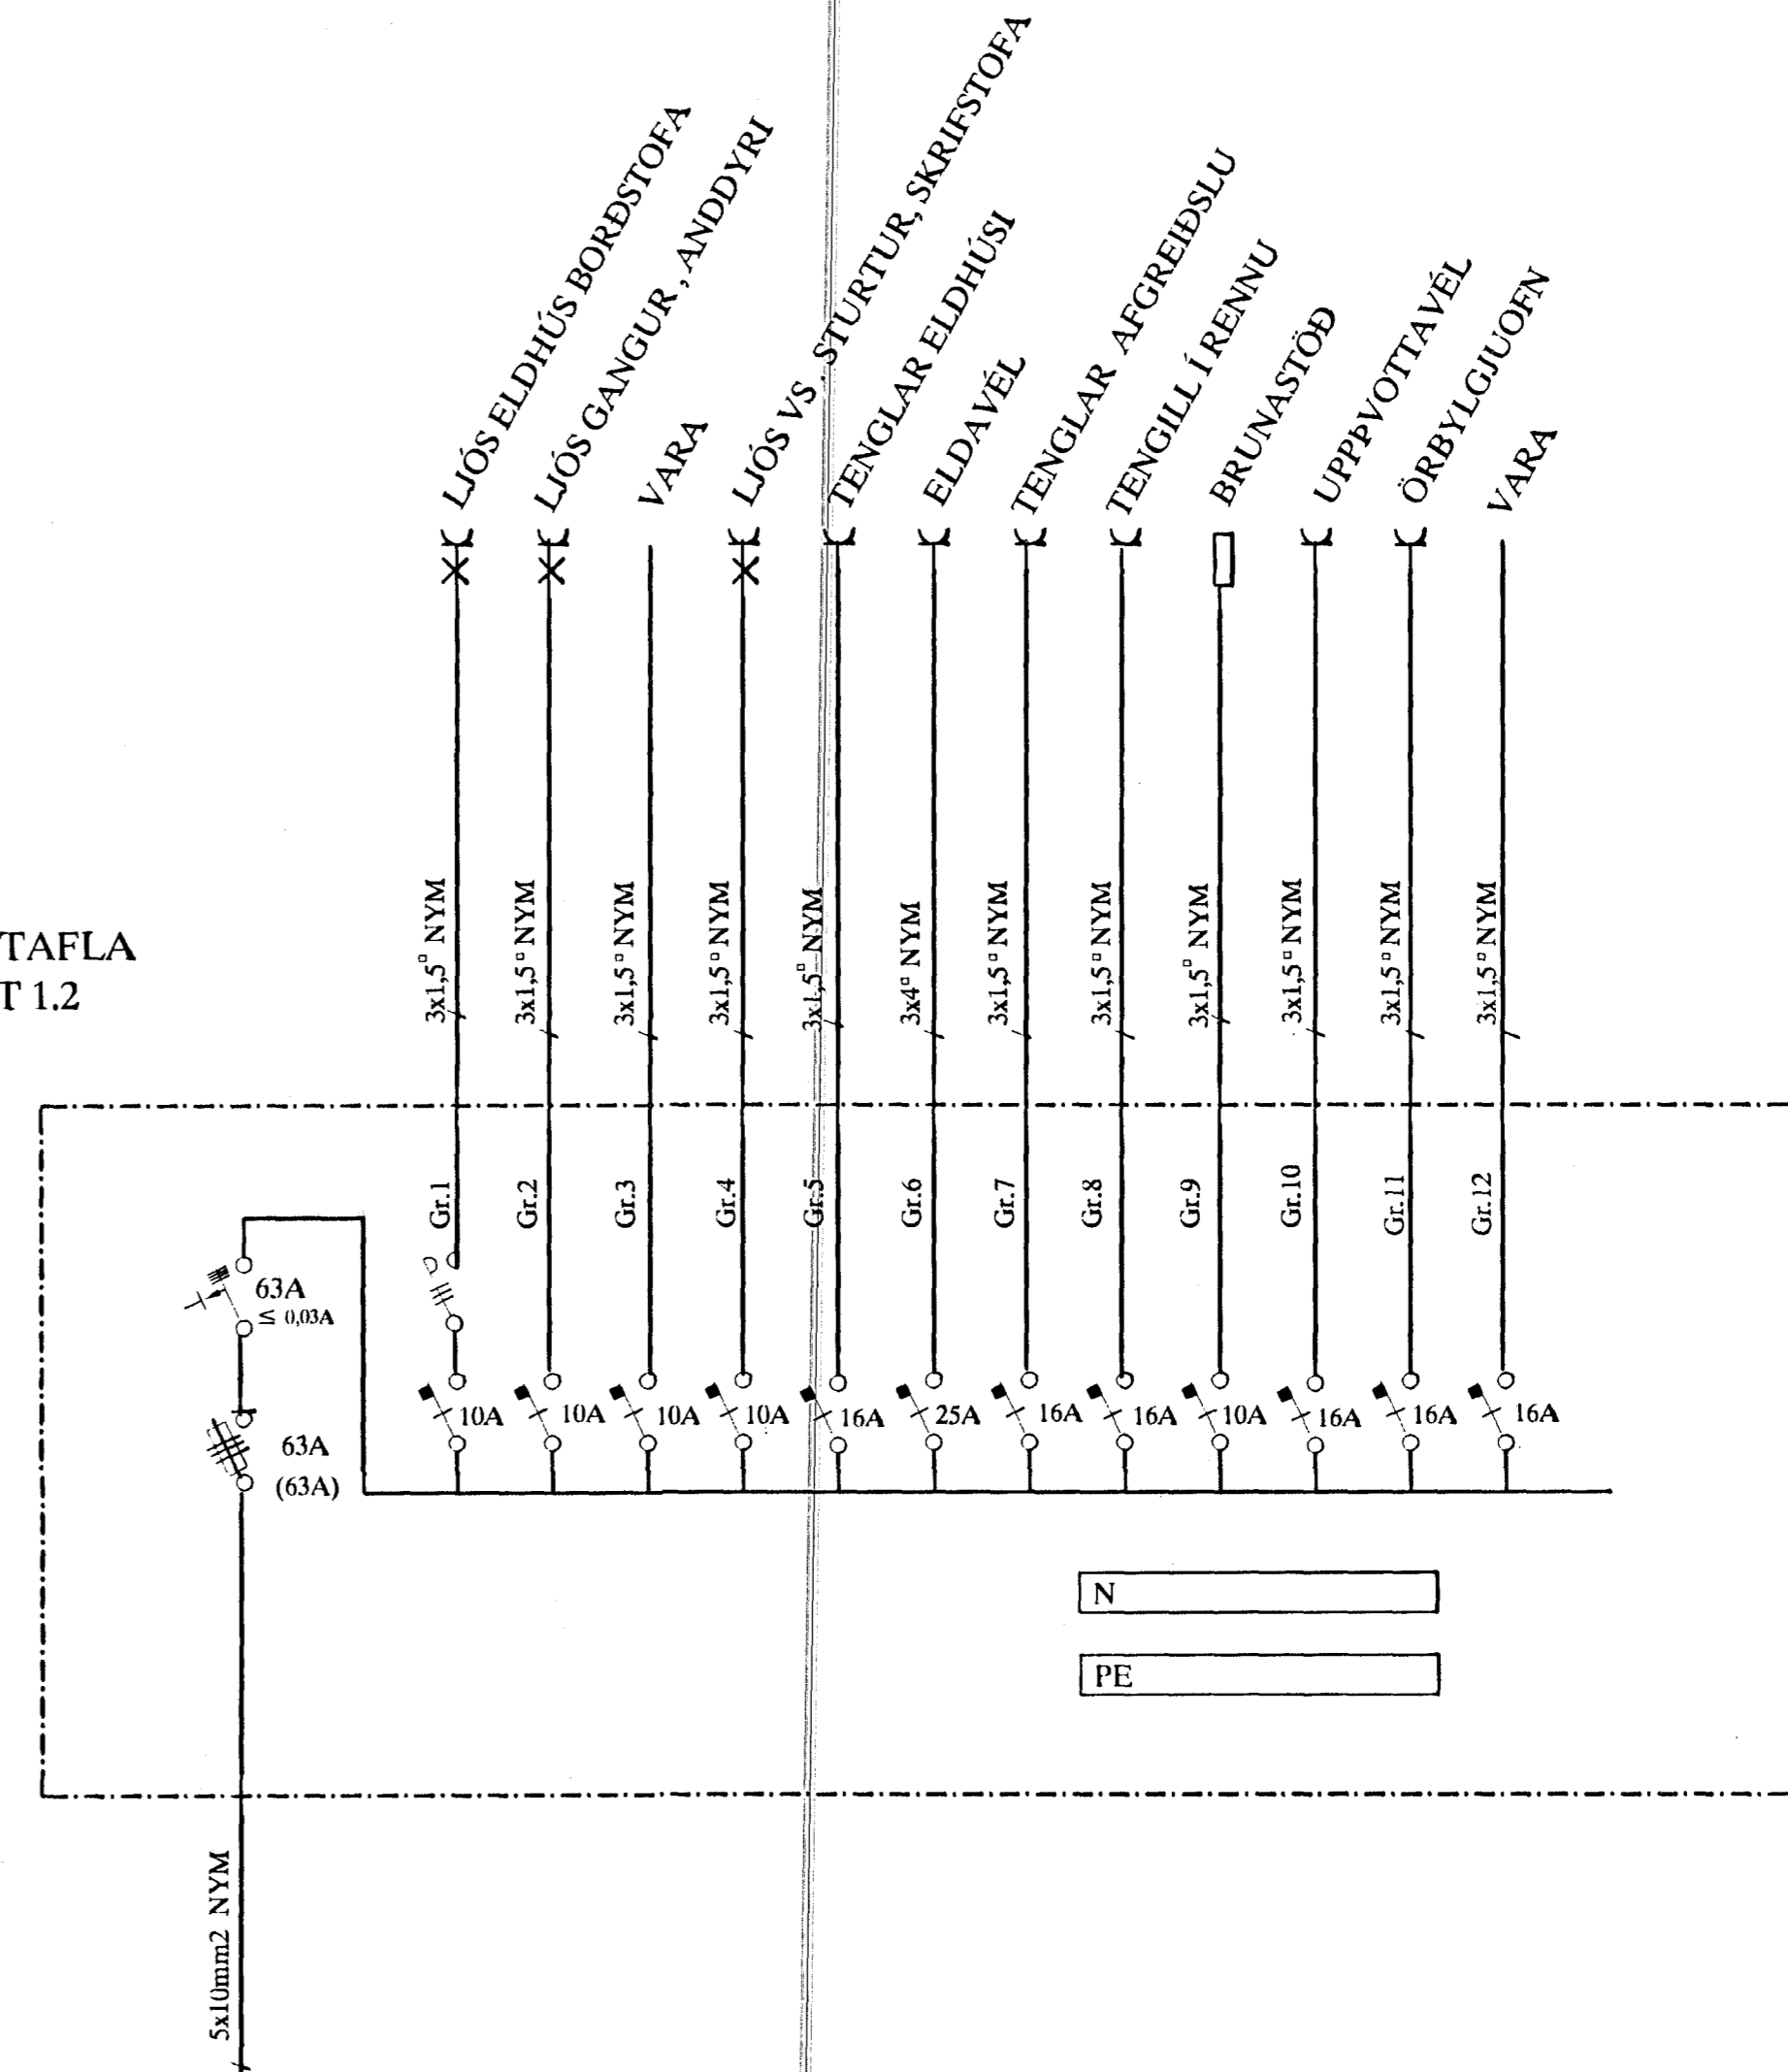

				HRINGHELLA 4 HAFNARFIRÐI				SKV.	
				VÖRUBÍLASTÖÐIN EINLÍNUMYNDIR				TEIKNR. 6	
								SIDASTAÞNR.	
A	02-10-10	FULLNÁÐARTEIKNING	B.p.T.	T.S.	Transl. Sævið	220146-2472	TERA s/p		RAFMAGNSVERKFRÆDISTOFA
Ö.H.	DAEG		TEIKN	HANNAÐ	SAMÞYKKT	KESNITALA	RAFMAGNSVERKFRÆDISTOFA		
							TNR. 6 AF 6		ÖTL. A
							GEYMSLUNN		