



ÚLIT VESTUR, 1:100

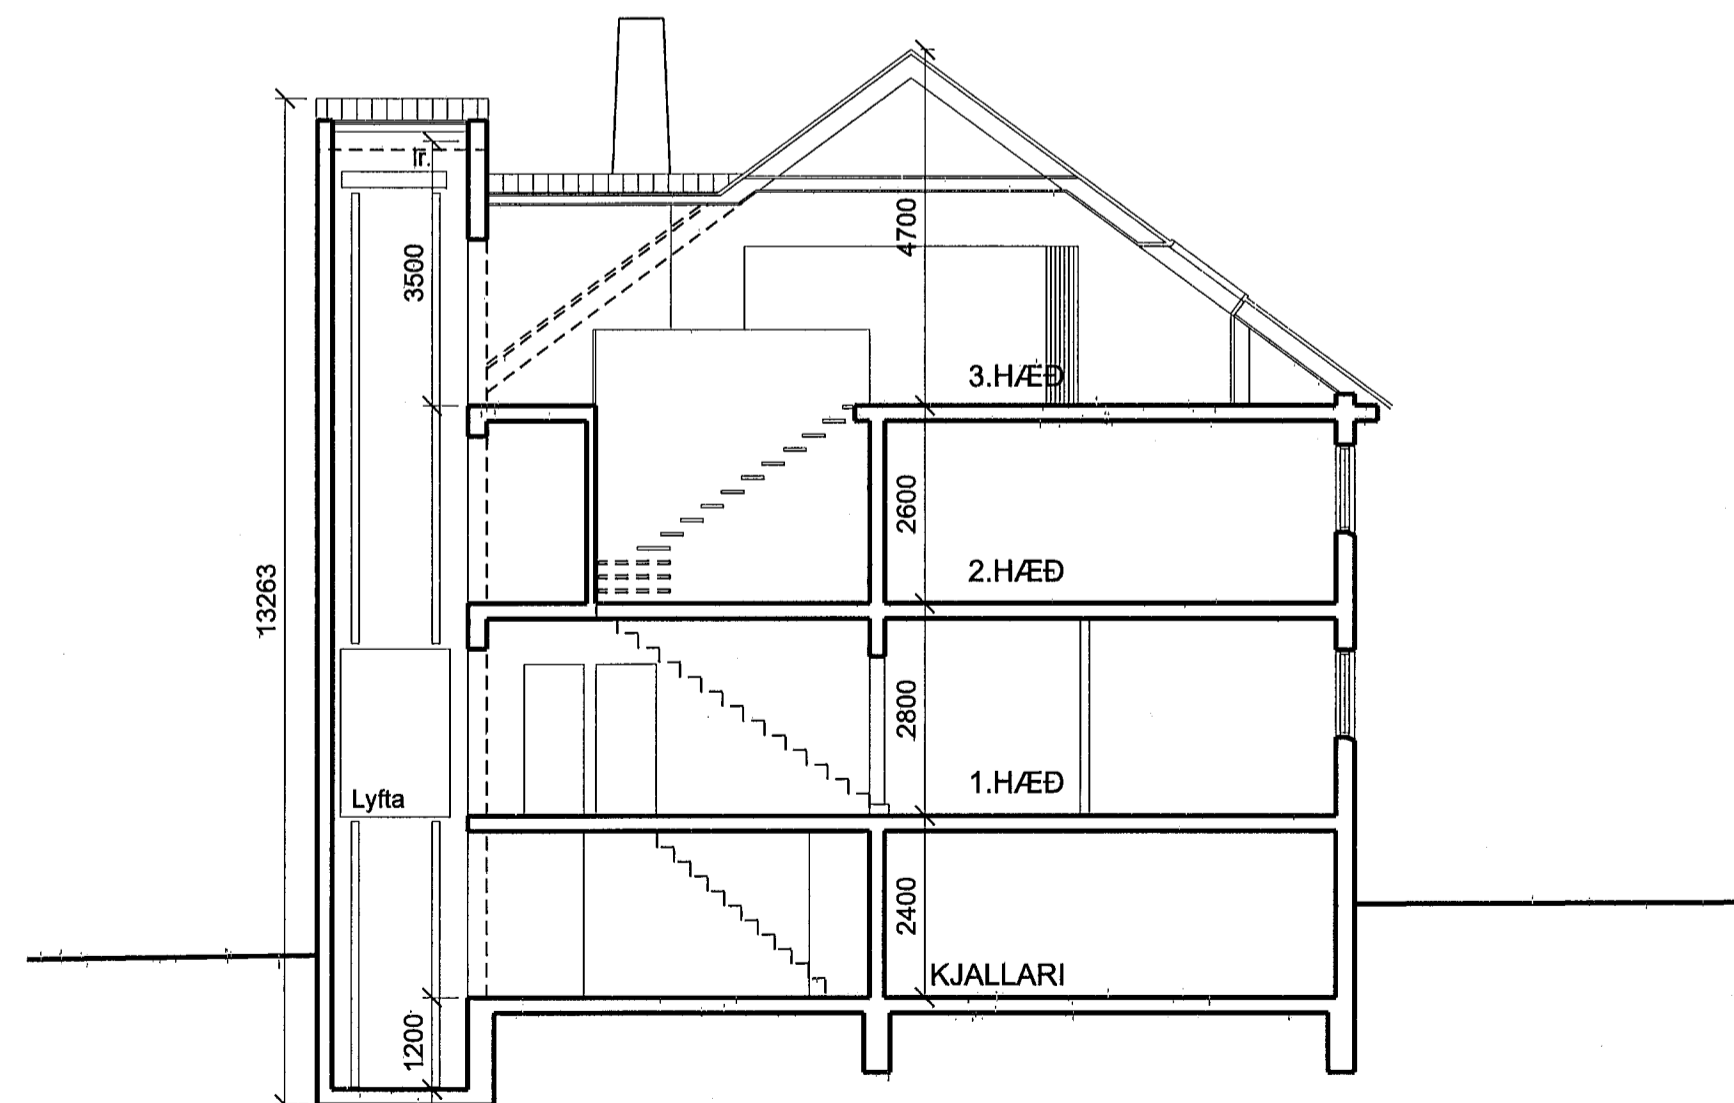

SNEIÐING A-A, 1:100

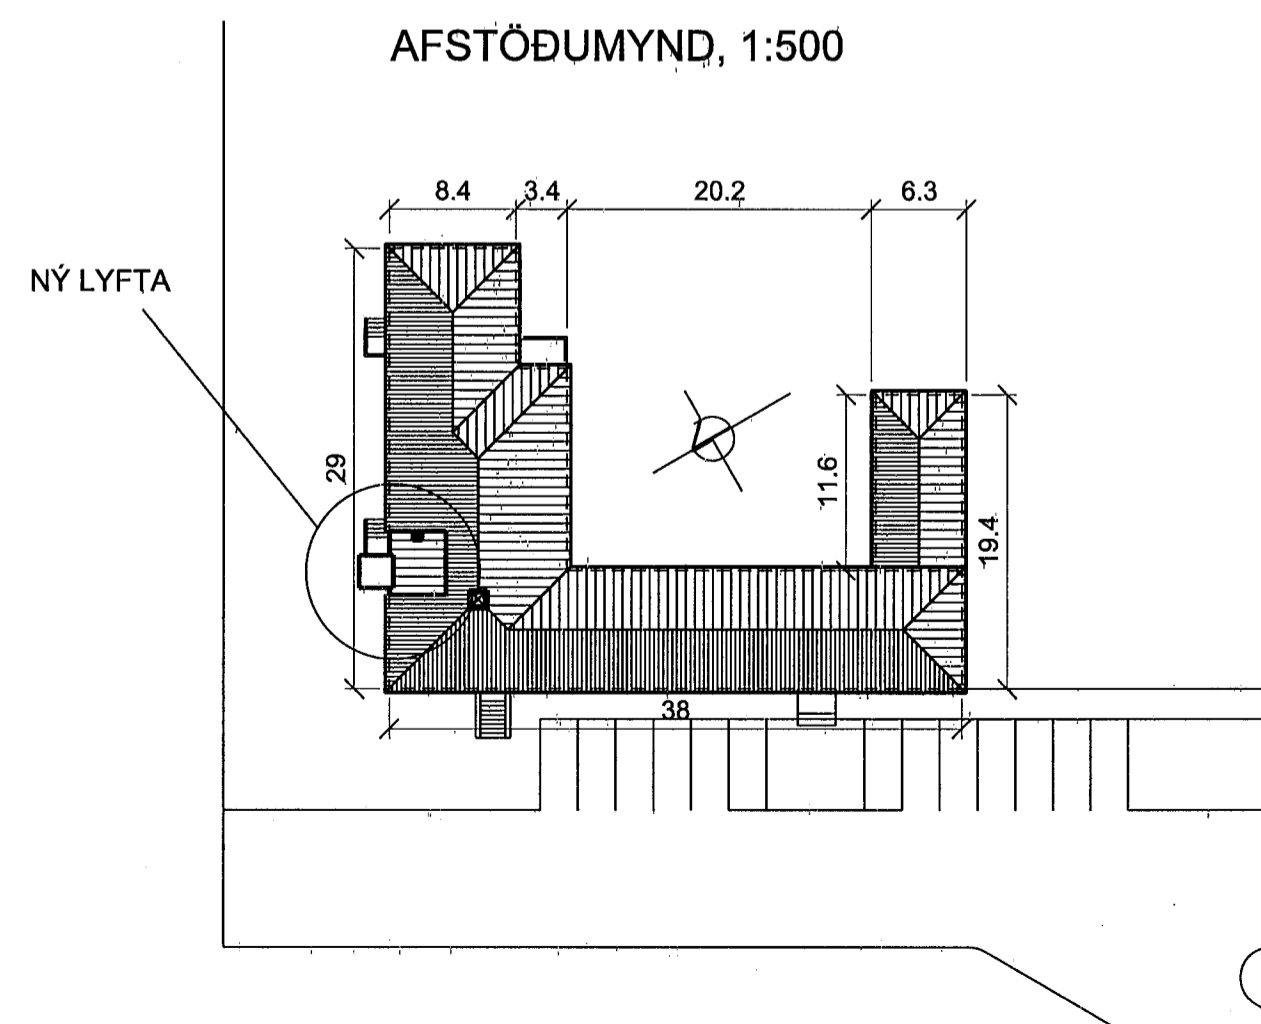

Breytt:
Mkv.: 1: 100
12.08.2013
Teiknun.: is
Ölduslóð 37-03

ÖLDUSLÓÐ 37
SNEIÐING A-A
ÚLIT VESTUR
AFSTÖÐUMYND

INGIMUNDUR SVEINSSON 210442 2869
JÓHANN EYJARSSON 050252 7799

IS
Teiknistofa
Ingimundar
Sveinssonar
Bárónsstíg 23
101 Reykjavík
Sími 5204900
Fax 5204901
tis @ tis.is
www. tis. is