




SNID A-A

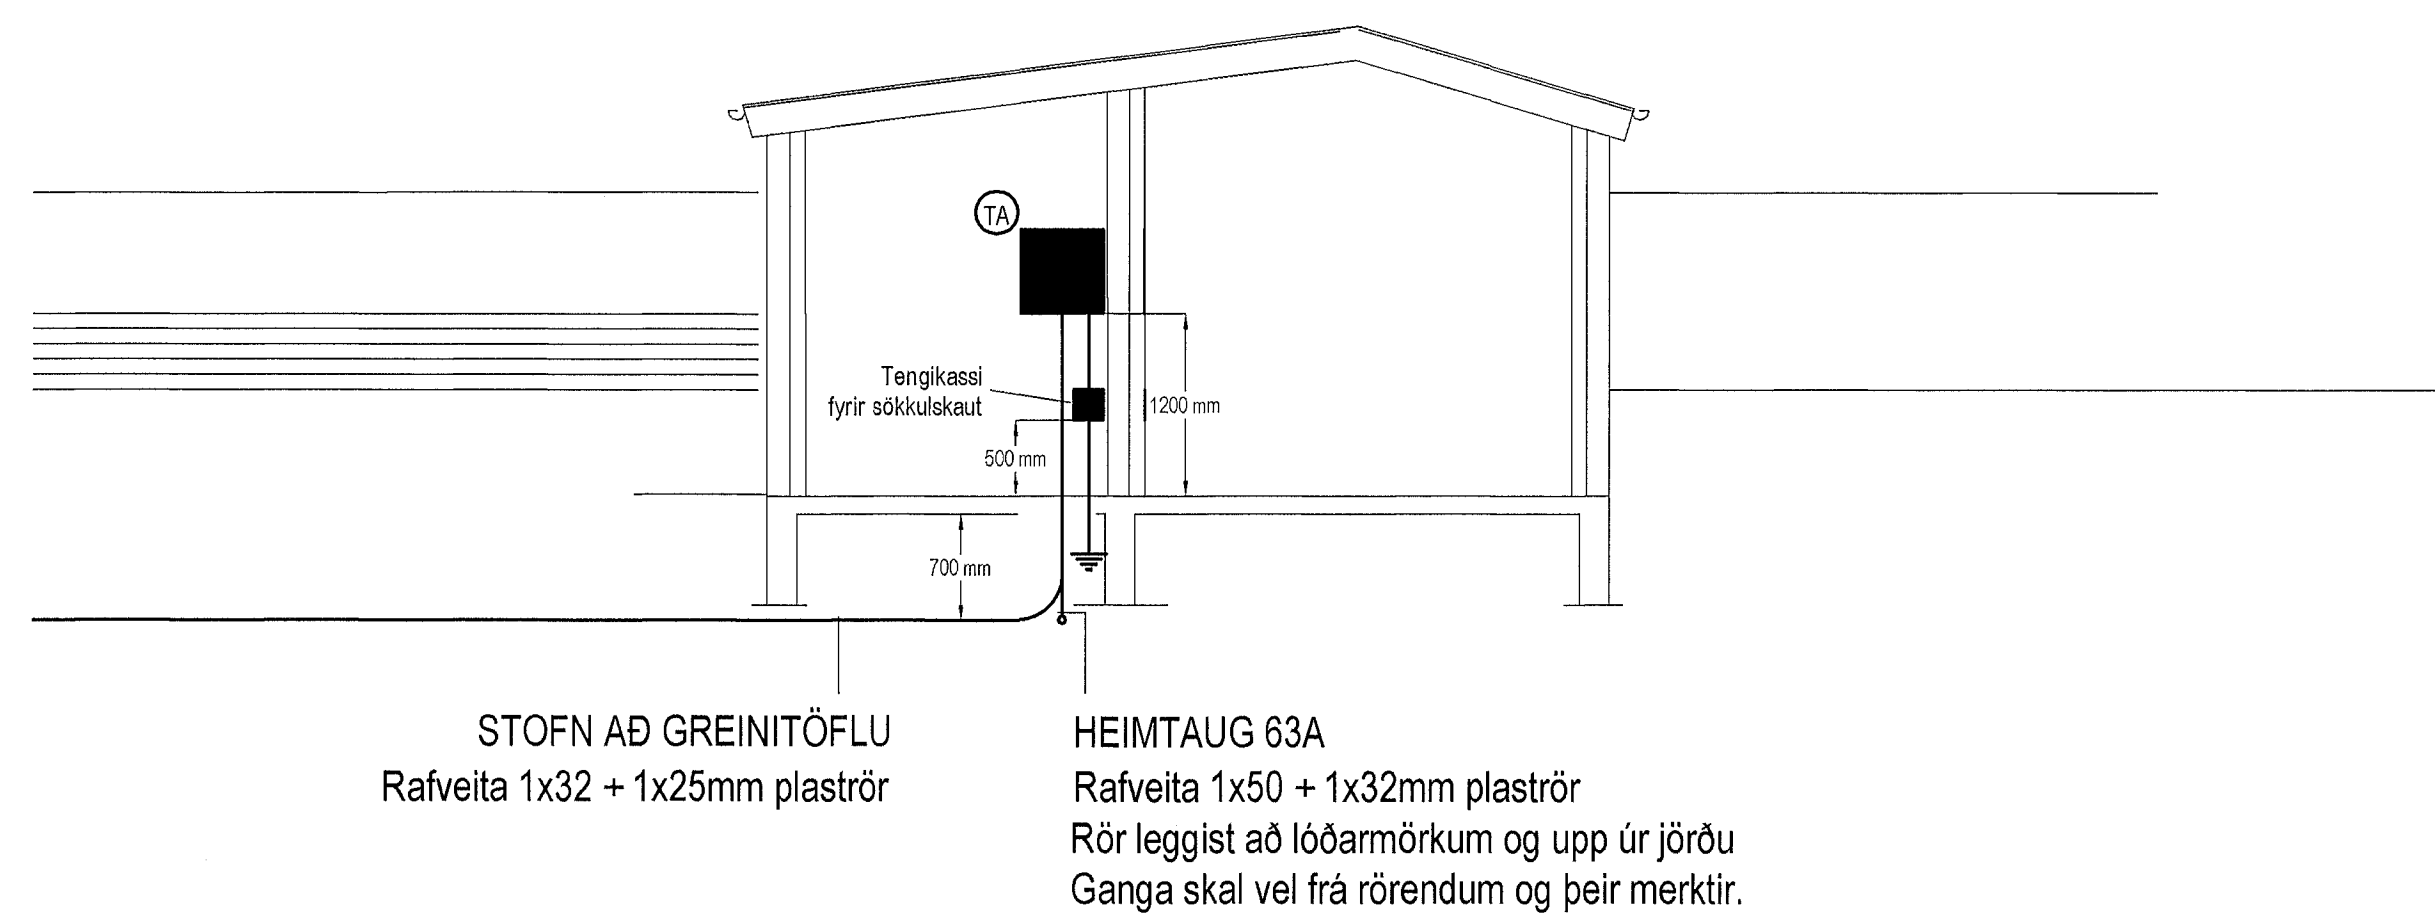

SNID B-B

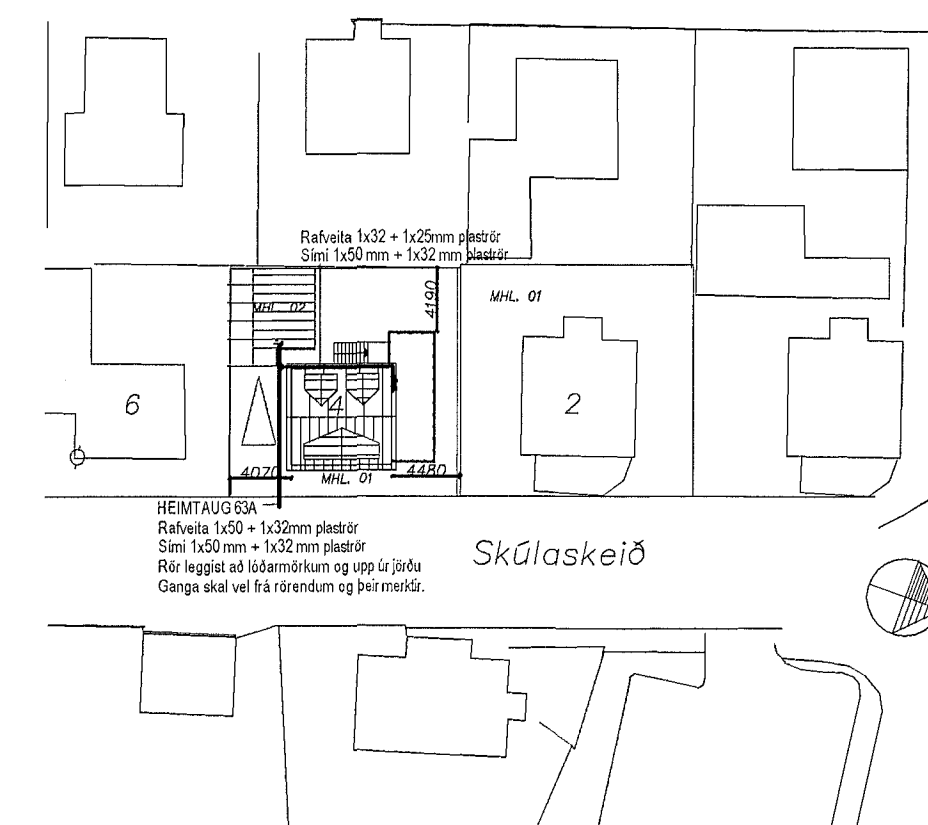

Afstöðumynd 1:500

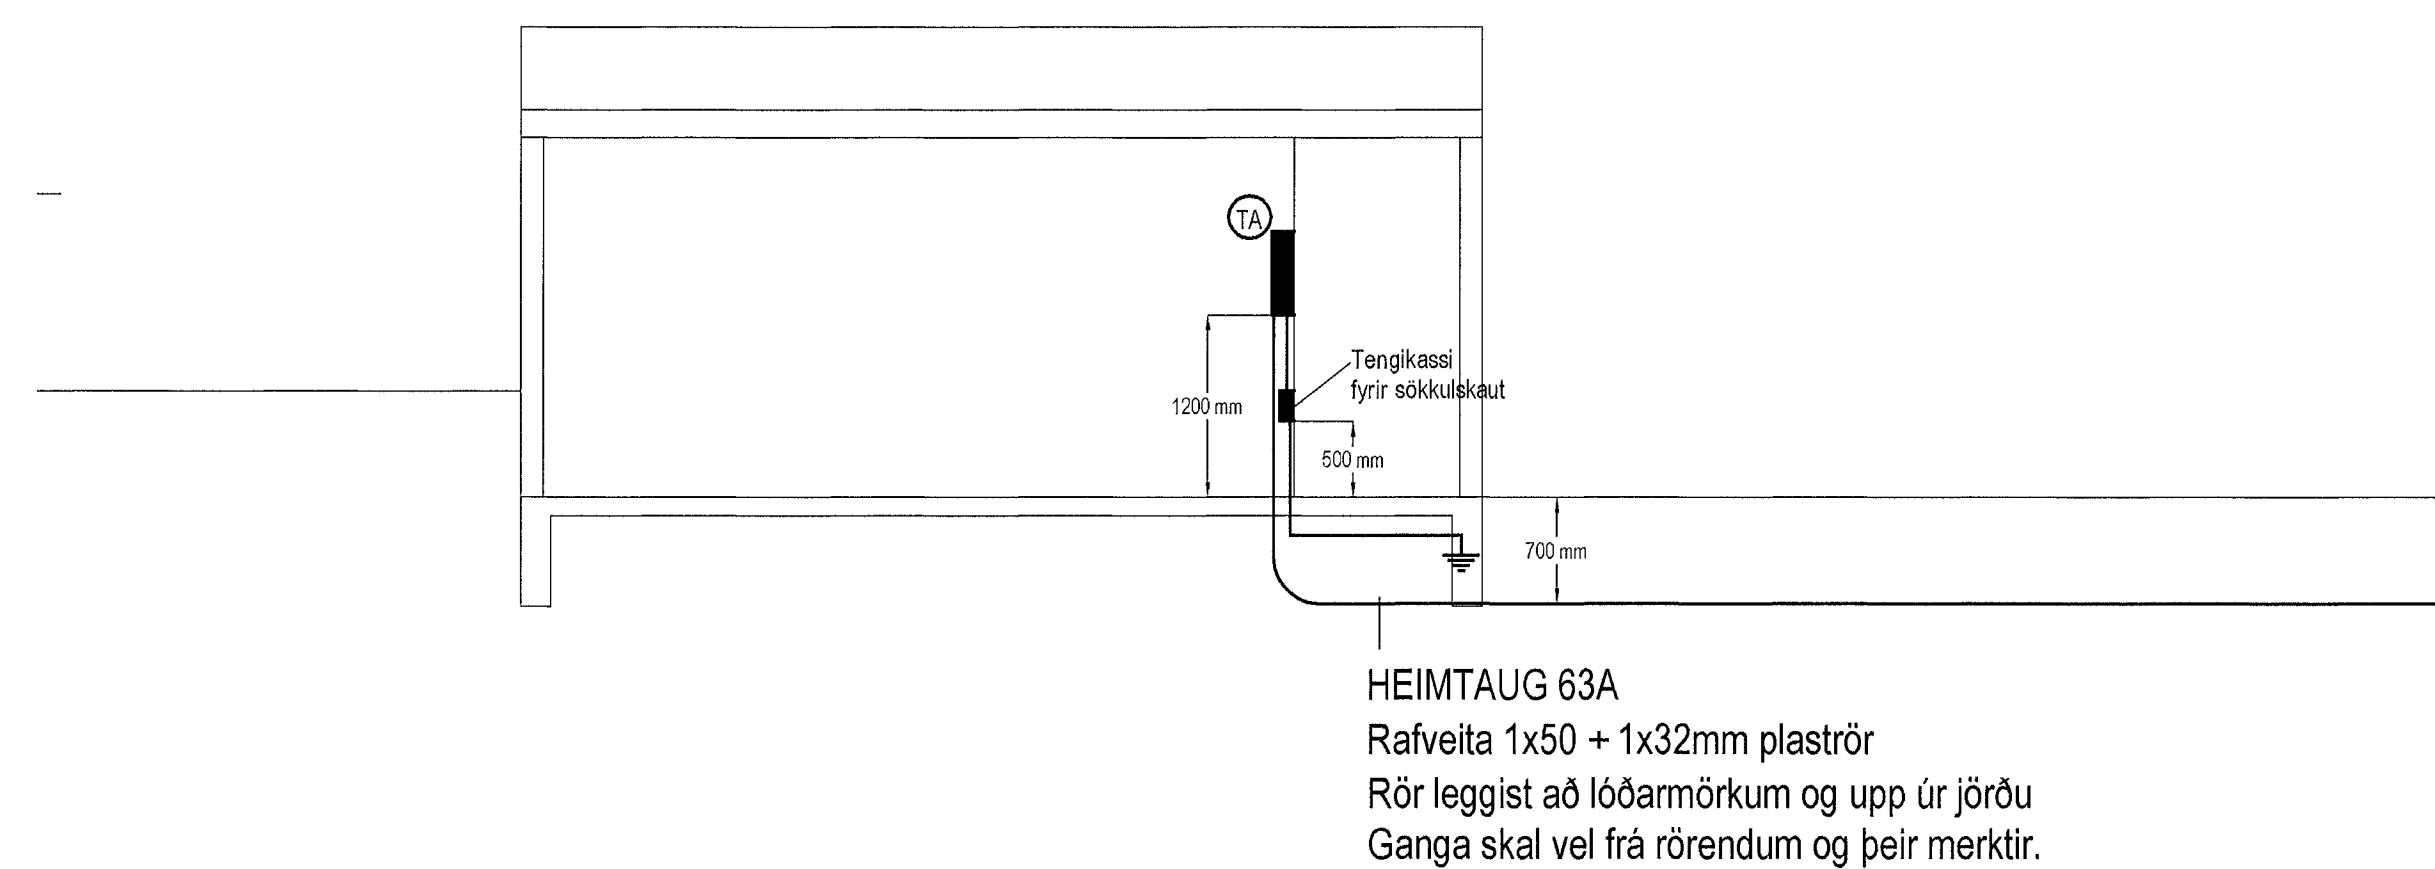

SNID C-C