


GRUNNMYND 1. HÆÐ

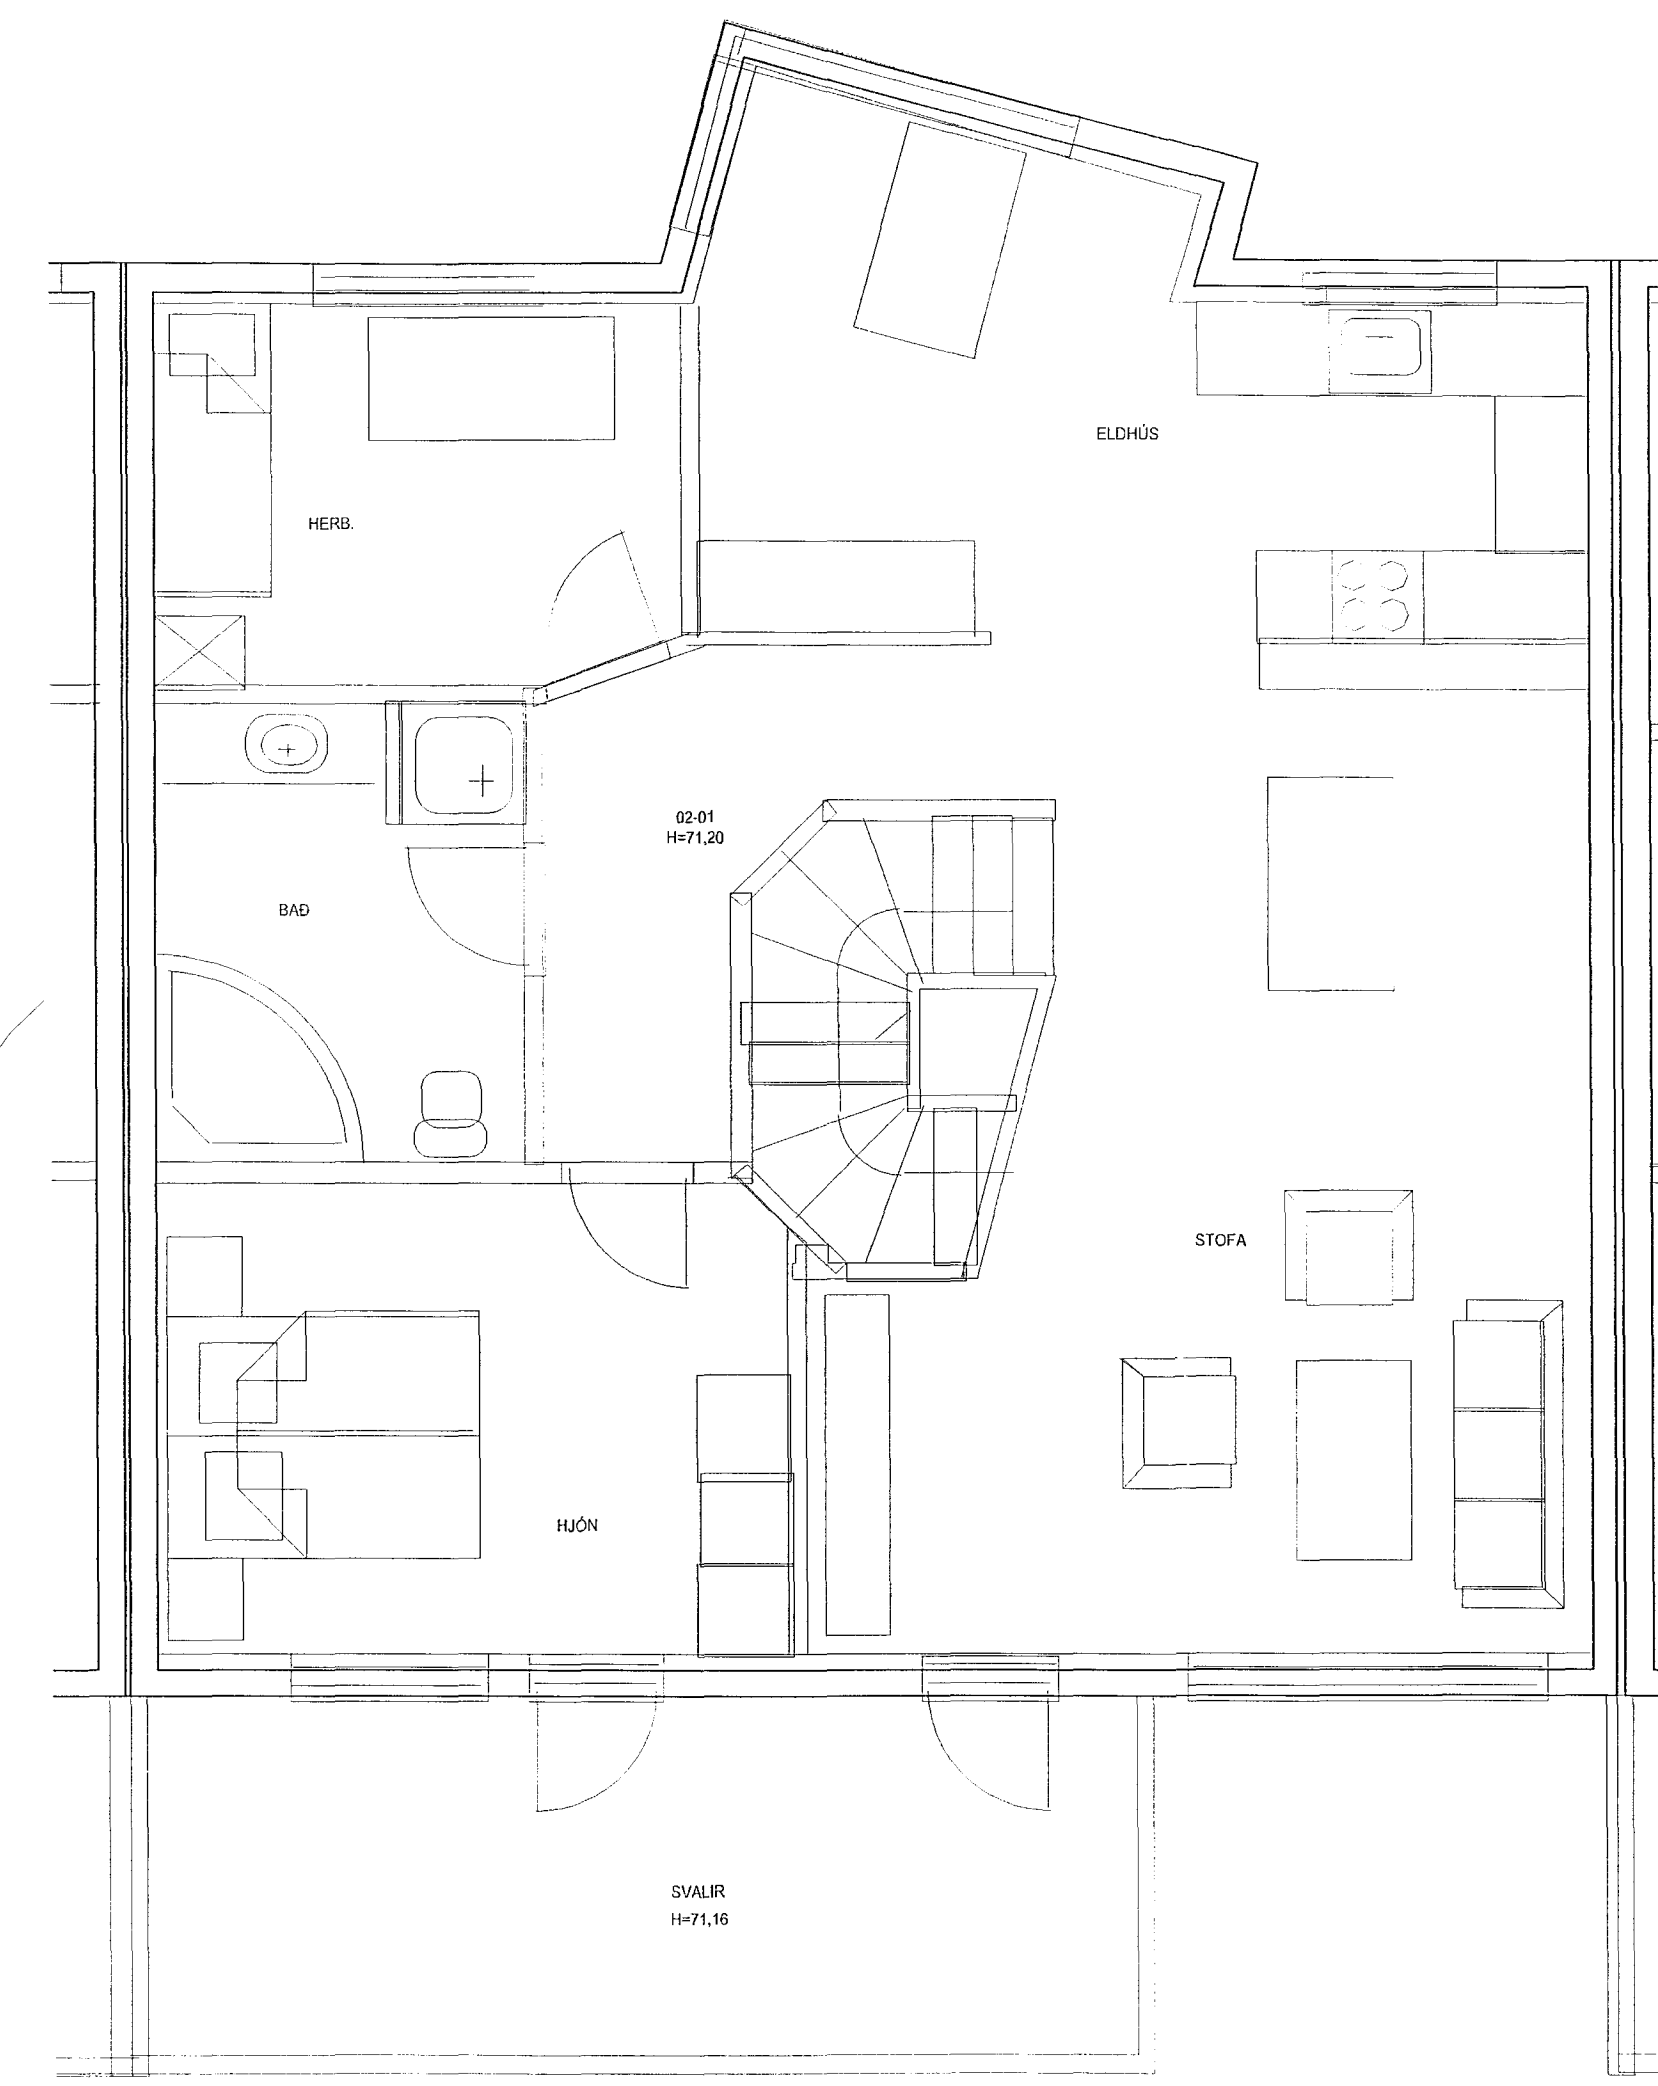

GRUNNMYND 2. HÆÐ

4295

<p>HELGI KR. EIRÍKSSON RAFLAGNAHÖNNUN KT. 110156-2789</p>	<p>SKÍPHOLT 37, 108 REYKJAVÍK S:568-8388 E-MAIL: TEIKN@LUMEX.IS</p>		<p>DAGS: 28.01.2002</p>	<p>SÍÐANR: 1 AF 2</p>	<p>VERKEFNI: ERLUÁS 22</p>
	<p>TEIKN NR: AR-01</p>	<p>TÖLVUHEITI: GRERLUAS20-24</p>	<p>HANNAÐ: HKE</p>	<p>VERKEFNI: ERLUÁS 22</p>	<p>ERLUÁS 22</p>
	<p>VERKHLUTI: GRUNNMYNDIR</p>	<p>BREYTING A</p>	<p>TEIKNAD: PHS</p>	<p>RAFLÖGN</p>	<p>HEIMTAUGARTEIKNING</p>
	<p>MKV: 1:50</p>	<p>BREYTING B</p>	<p>YFIRFARÐ: HKE</p>	<p>RAFLÖGN</p>	<p>HEIMTAUGARTEIKNING</p>