
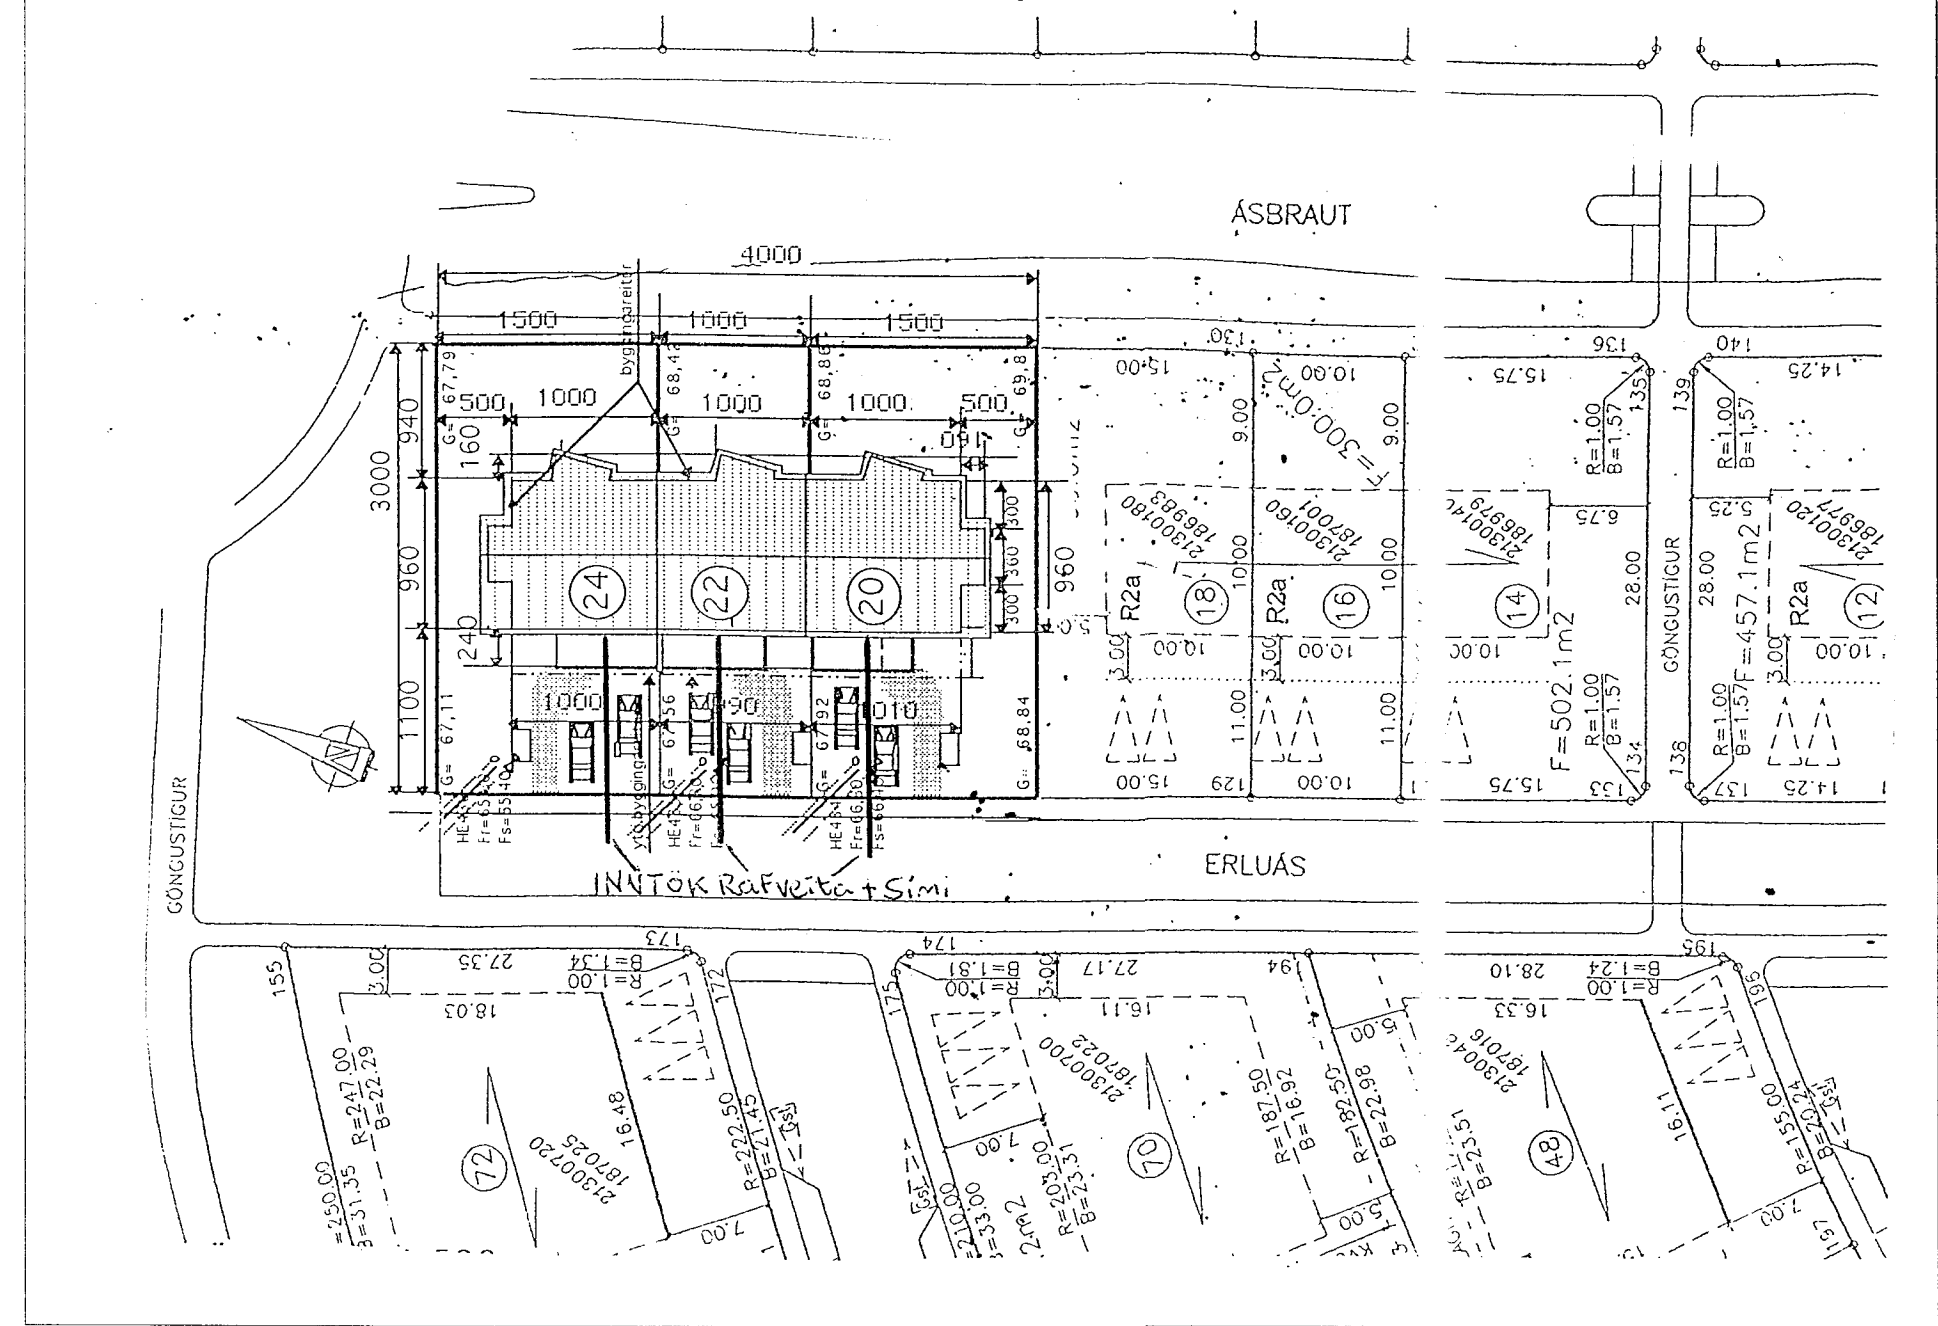




ADALTAFLA

(T1)

ST. 55 x 65

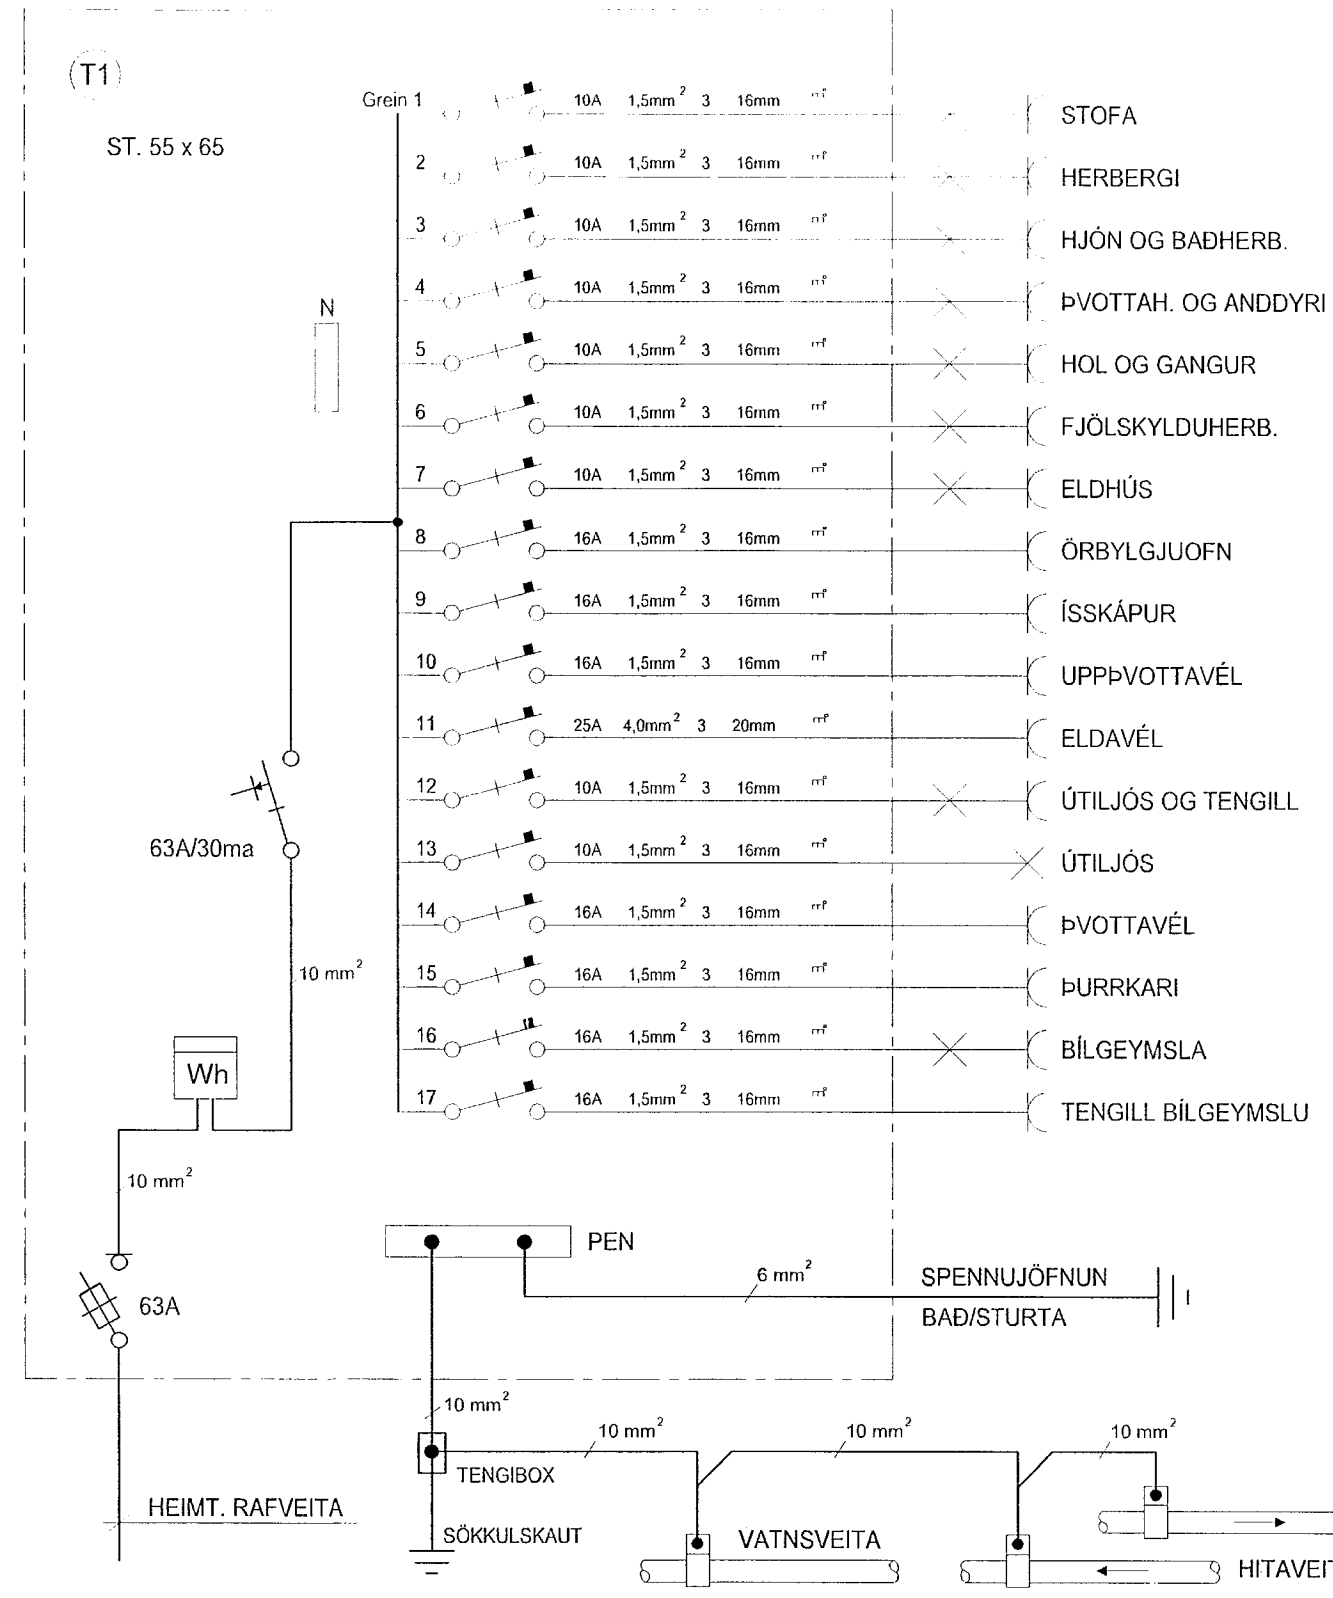

AFSTÖÐUMYND MKV. 1:500

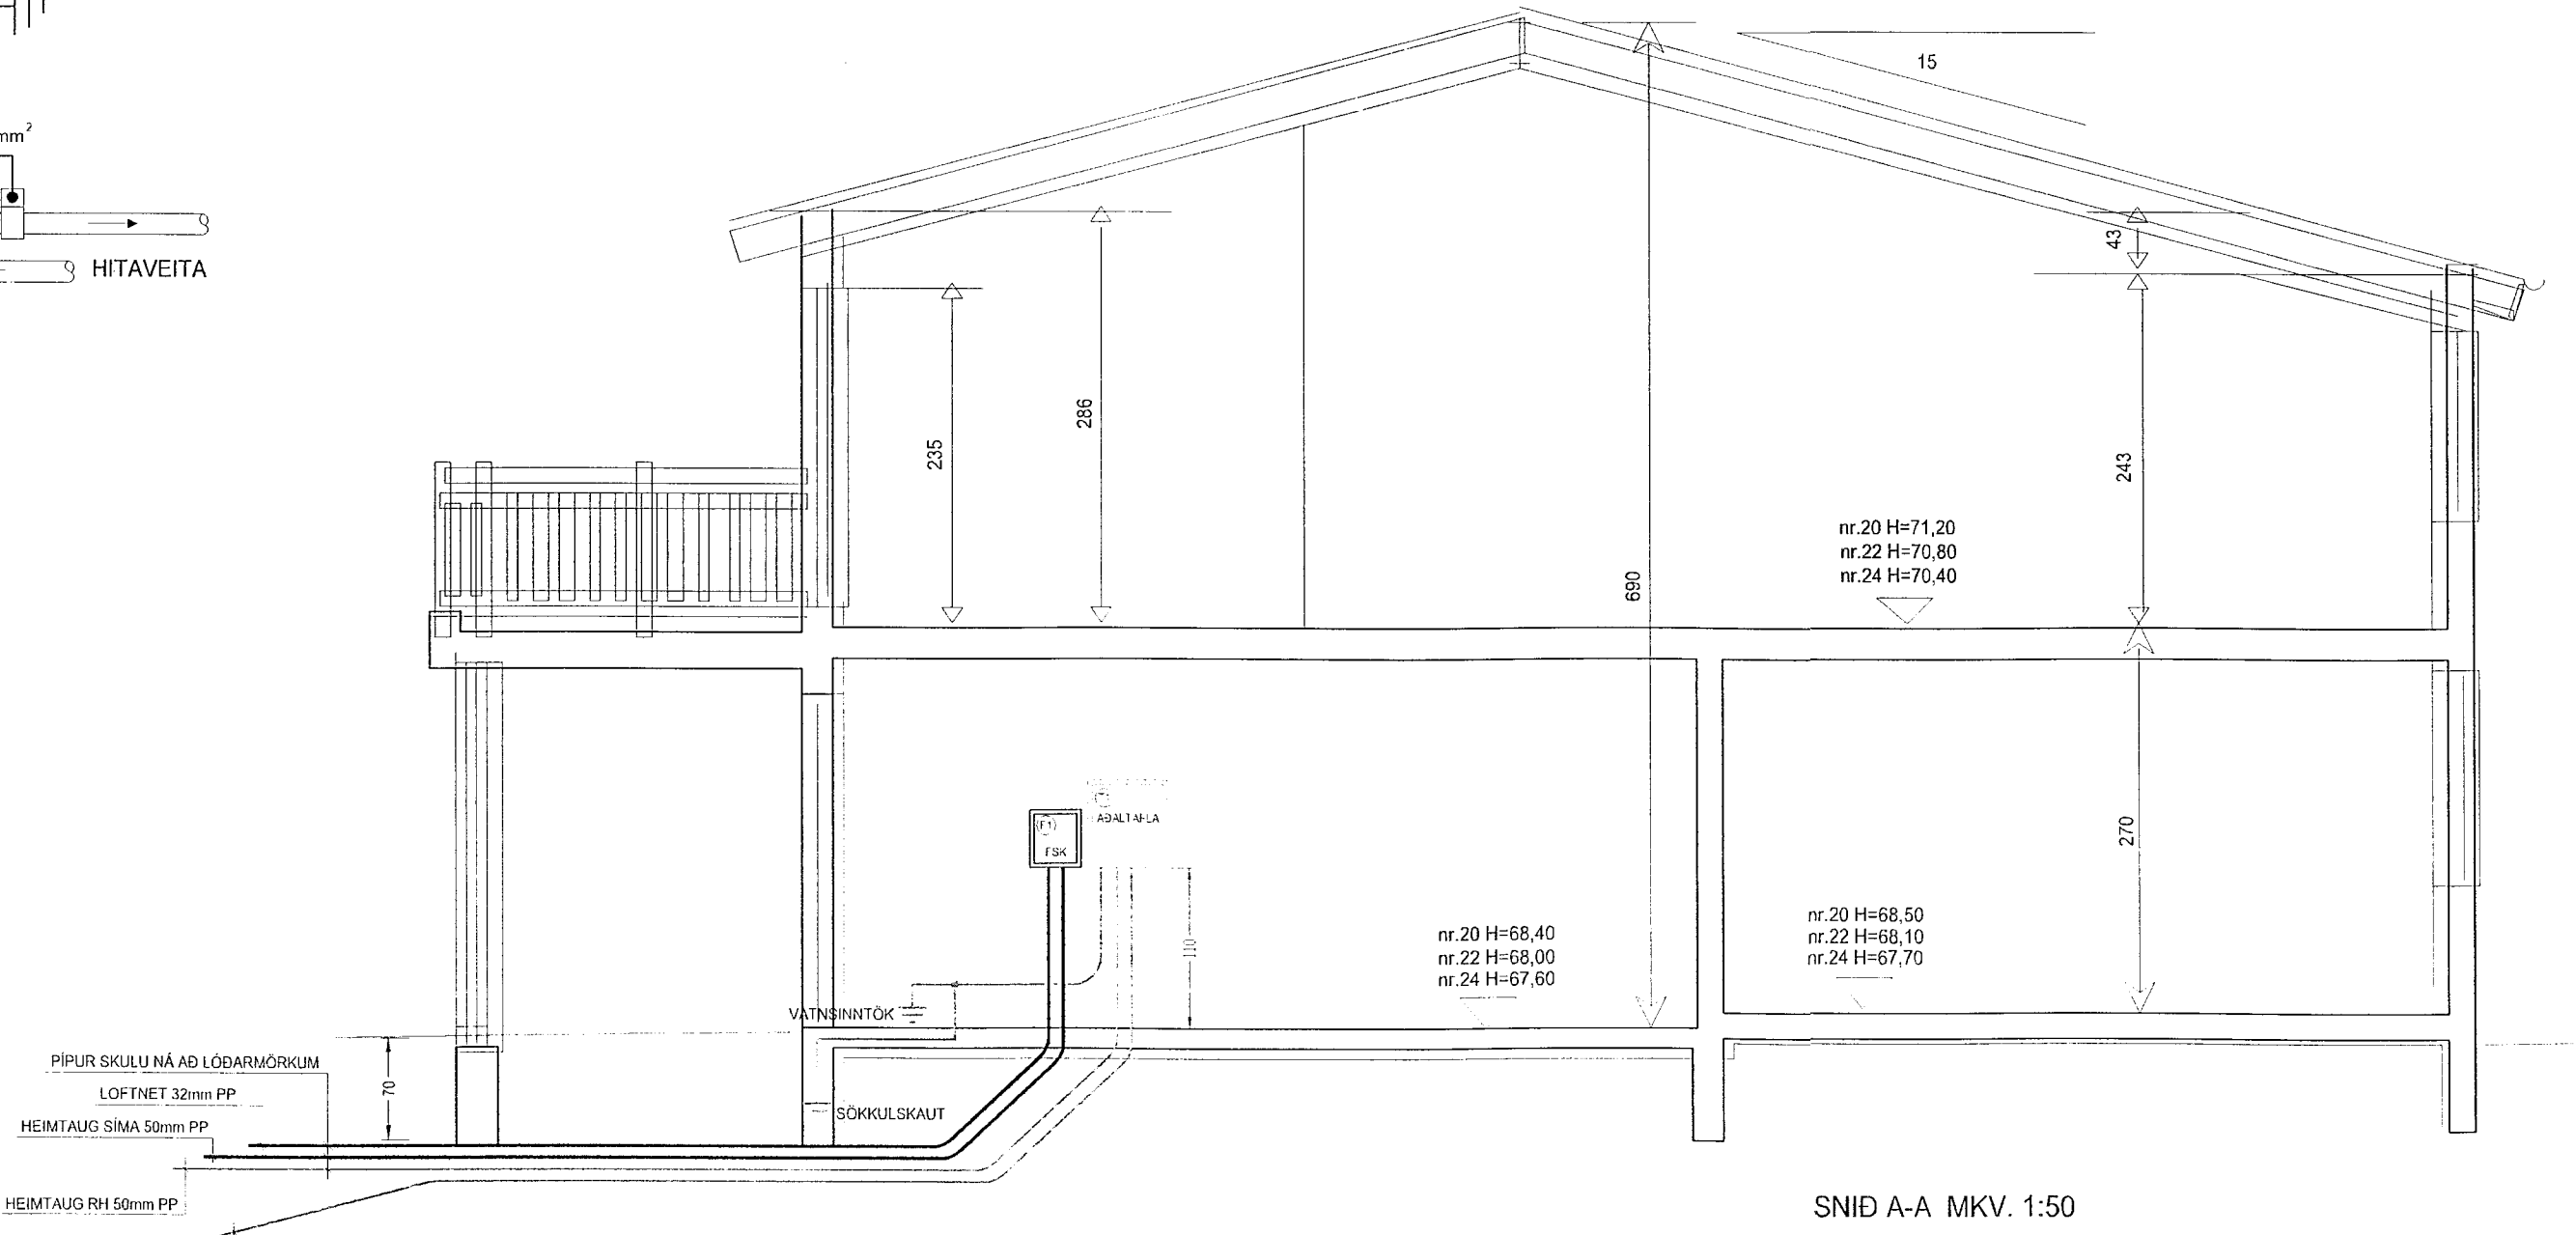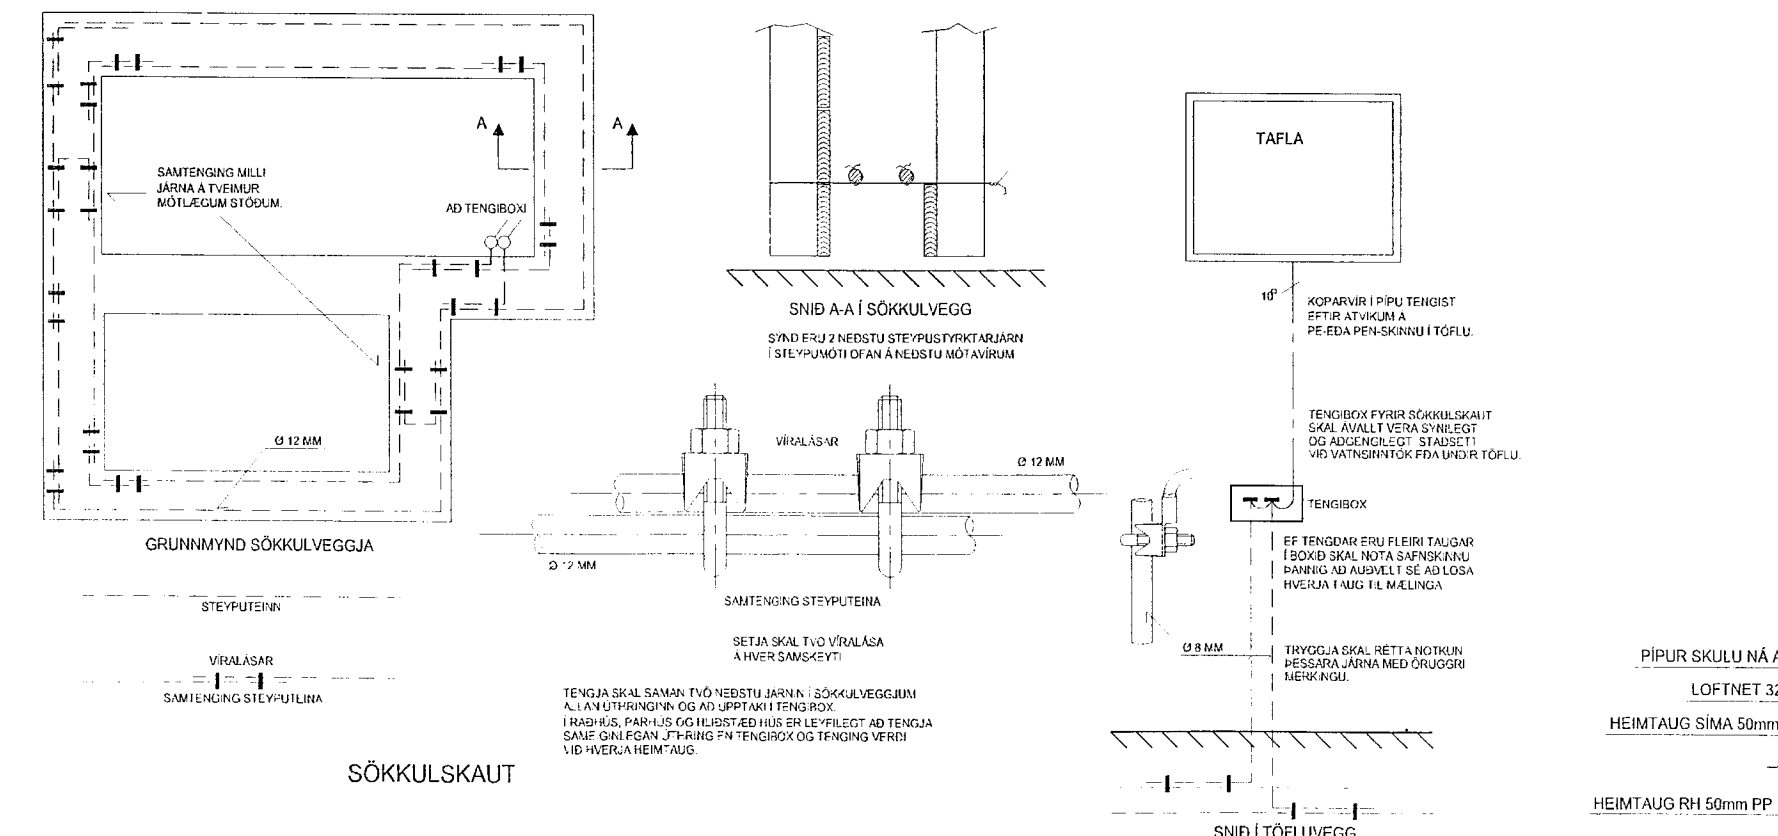

<p>HELGI KR. EIRÍKSSON RAFLAGNAHÖNNUN</p> <p><i>Helgi Kr. Eiríksson</i></p> <p>KT. 110156-2789</p>	<p>SKIPHOLT 37, 108 REYKJAVÍK S:568-8388</p> <p>E-MAIL: TEIKN@LUMEX.IS</p>	DAGS.	28.01.2002	SÍDA NR.	2 AF 2	HANNAD	HKE	VERKEFNI	ERLUAS 22
		TEIKN. NR.	AR-02	TÖLVUHEITI	GRERLUAS20-24	TEIKNAD	PHS	VERKLOGN	HEIMTAUGARTEIKNING
VERKHLUTI		MKV.	1:50 OG 1:500	BREYTING A		YFIRFARID	HKE		