
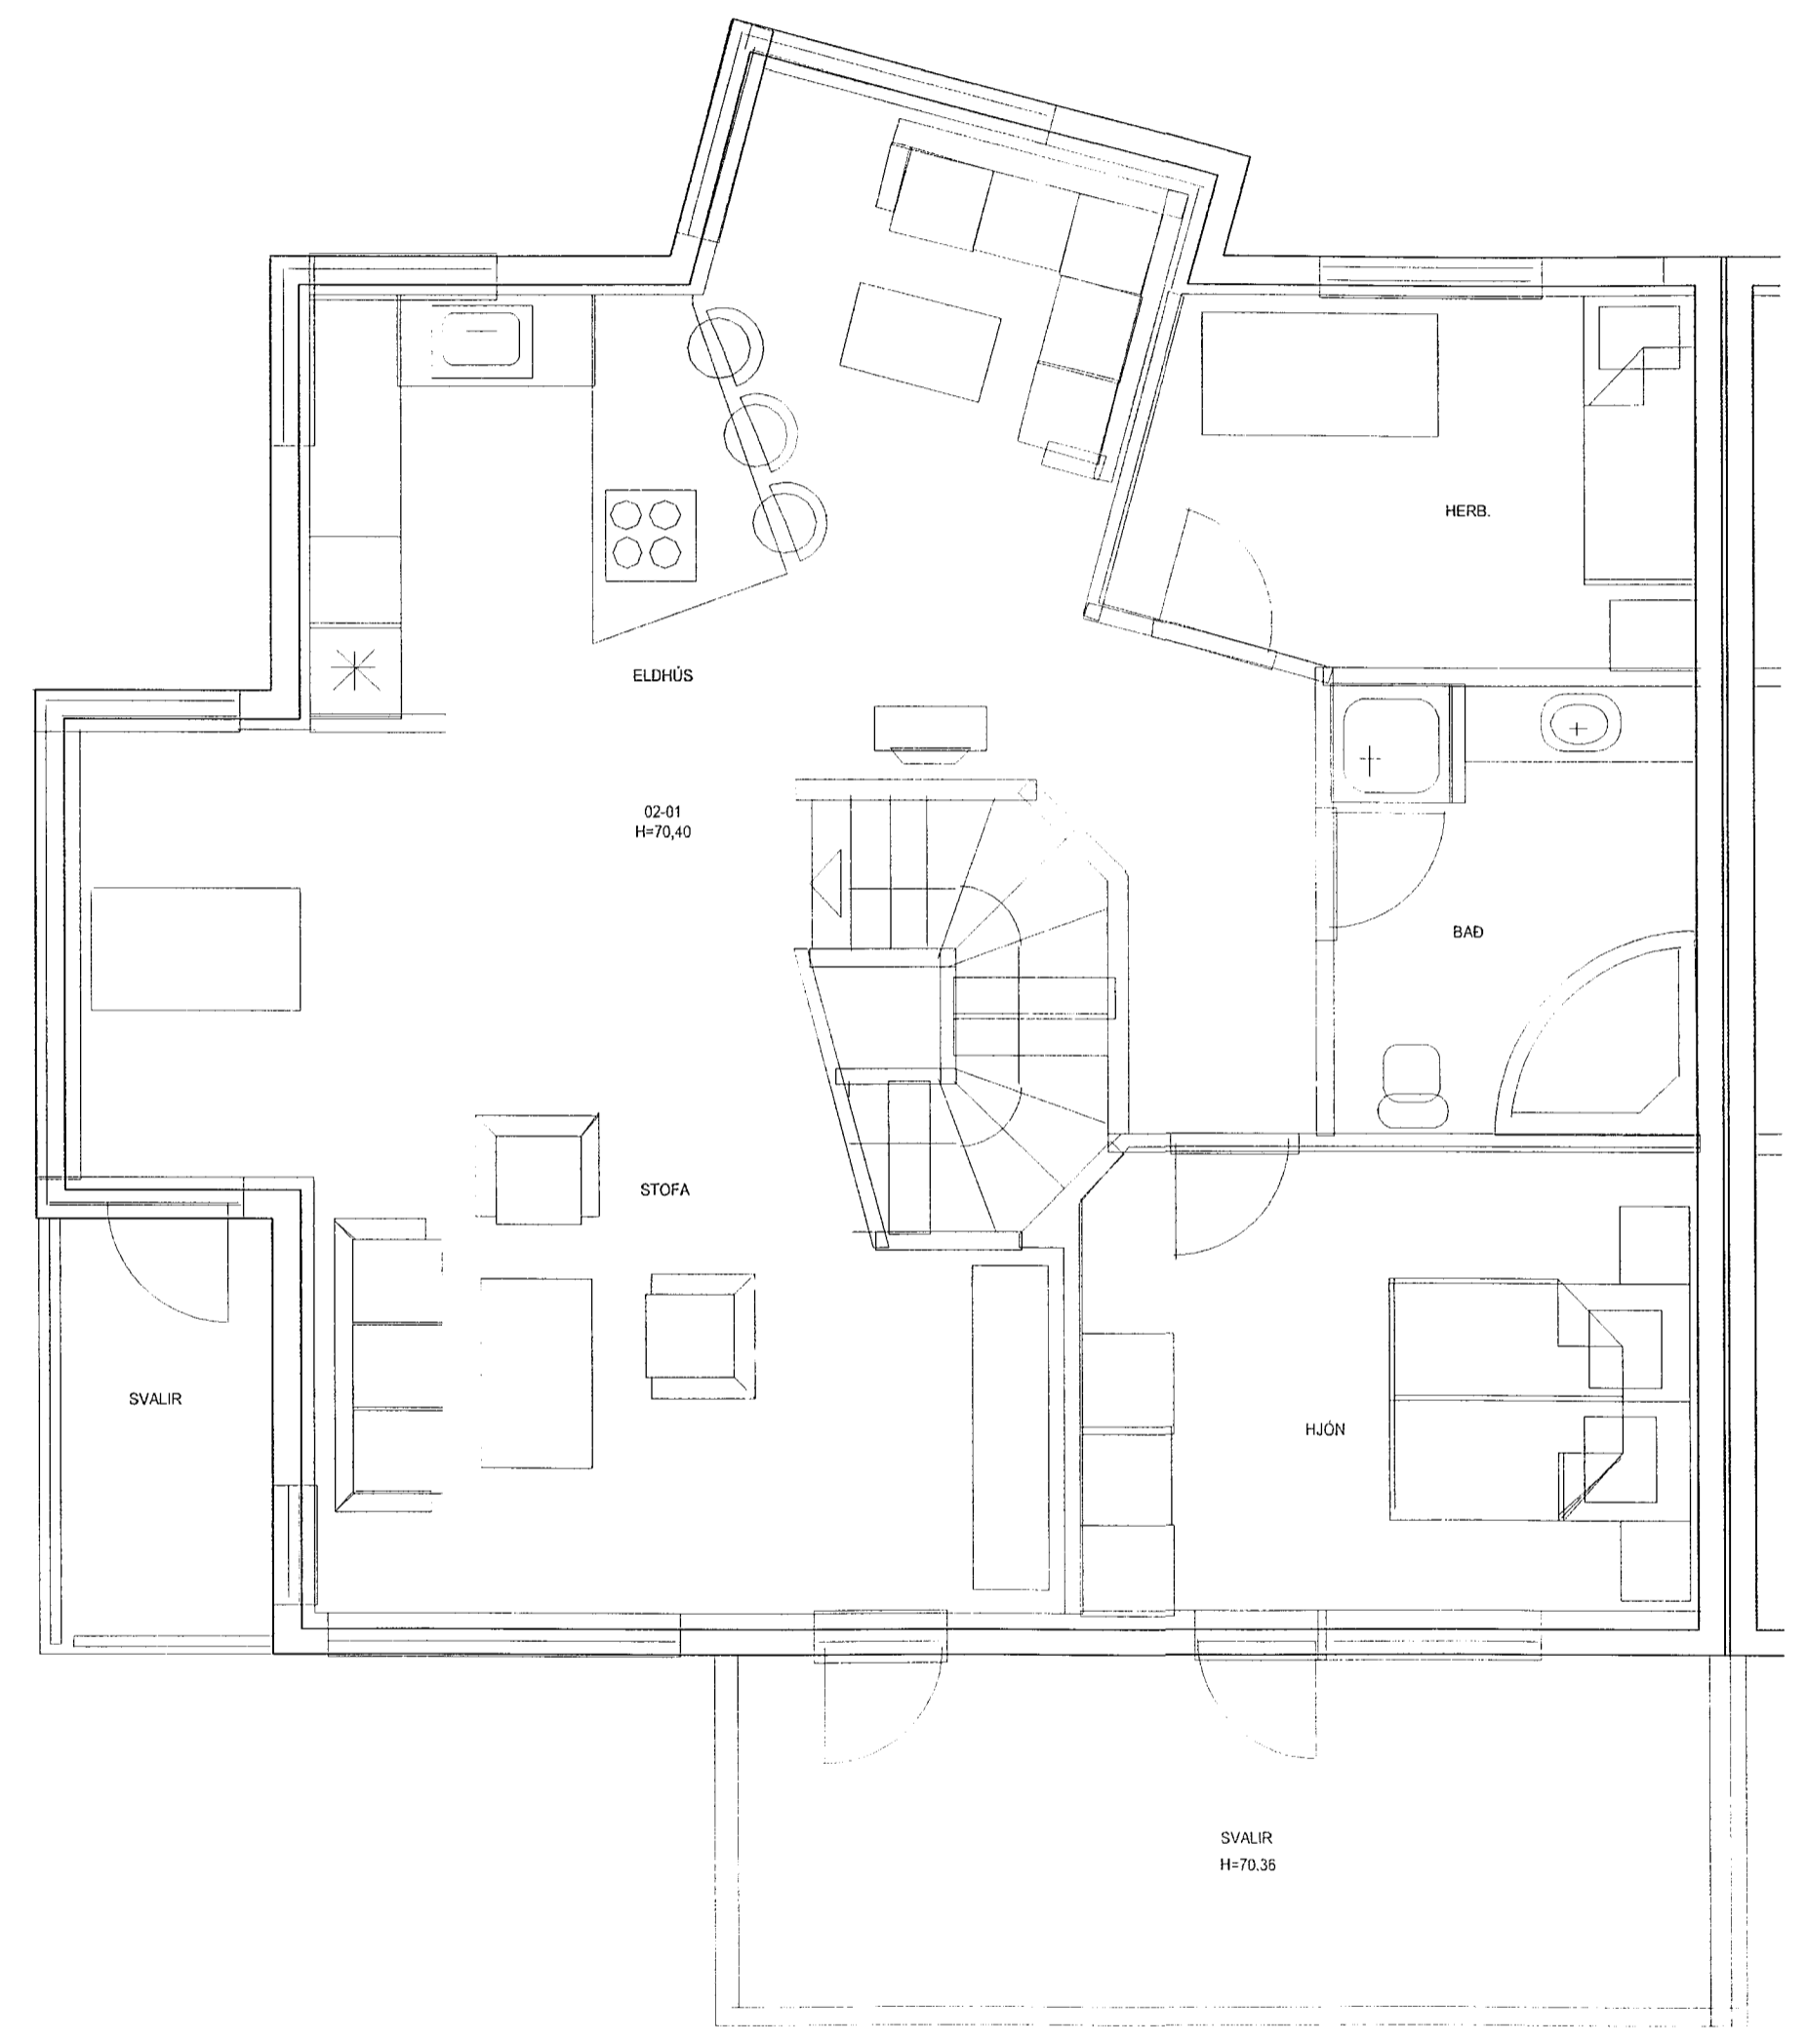


GRUNNMYND 1. HÆÐ

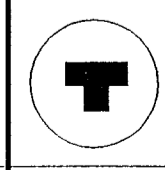

GRUNNMYND 2. HÆÐ

4/296

HELGI KR. EIRÍKSSON RAFLAGNAHÖNNUN

 KT. 110156-2789

SKIPHOLT 37, 108 REYKJAVÍK S:568-8388
 E-MAIL: TEIKN@LUMEX.IS

DAGS. 28.01.2002
 TEIKN. NR. AR-01
 VERKHLUTI GRUNNMYNDIR
 MKV. 1:50

SÍÐA NR. 1 AF 2
 TÖLVUHEITI GRERLUAS20-24
 BREYTING A
 BREYTING B

HANNAD HKE
 TEIKNAD PHS
 YFIRFARID HKE

VERKEFNI ERLUÁS 24
 RAFLÖGN HEIMTAUGARTEIKNING