
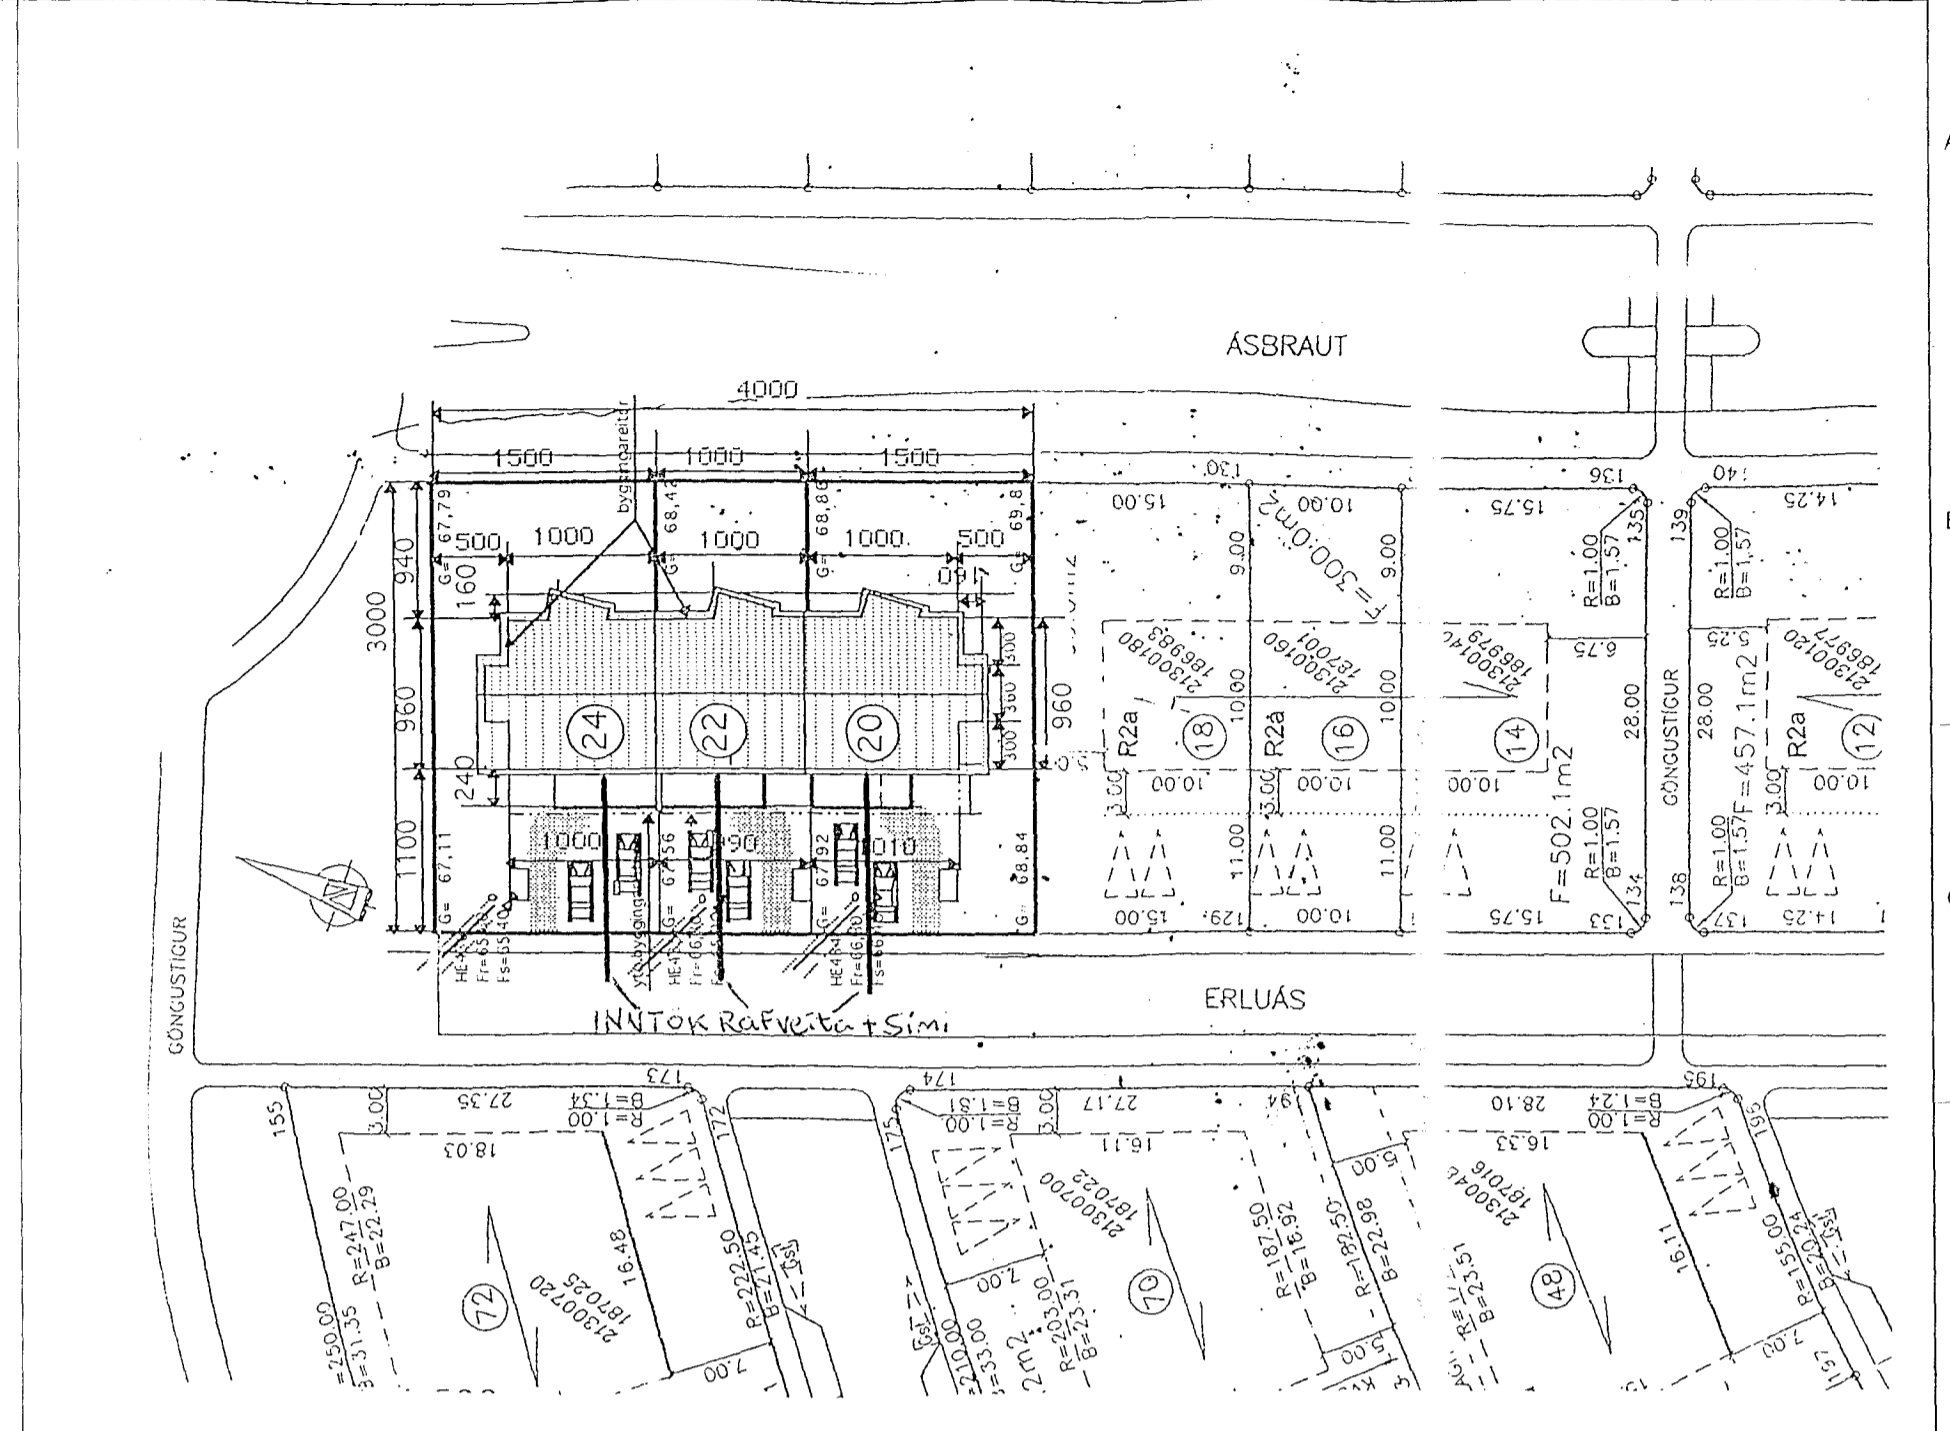



ADALTAFLA

(T1)



ST. 55 x 65

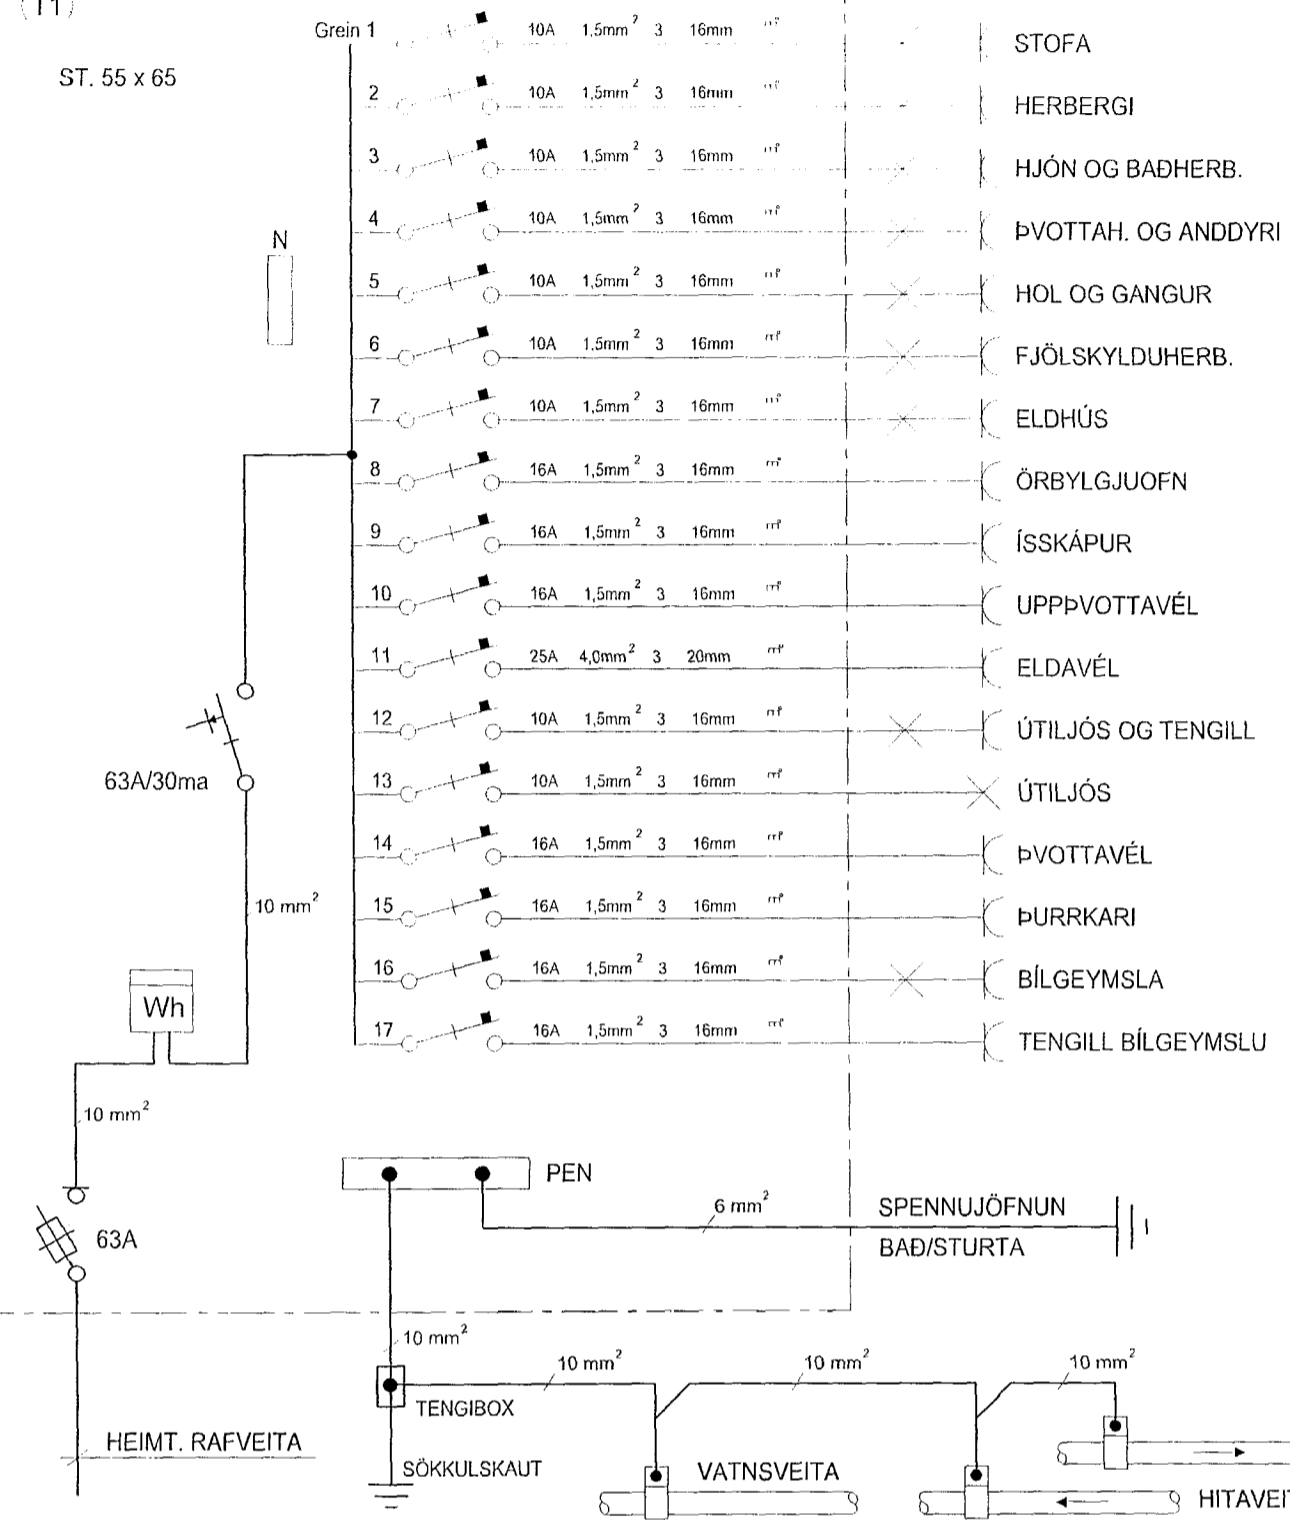


AFSTÖÐUMYND MKV. 1:500

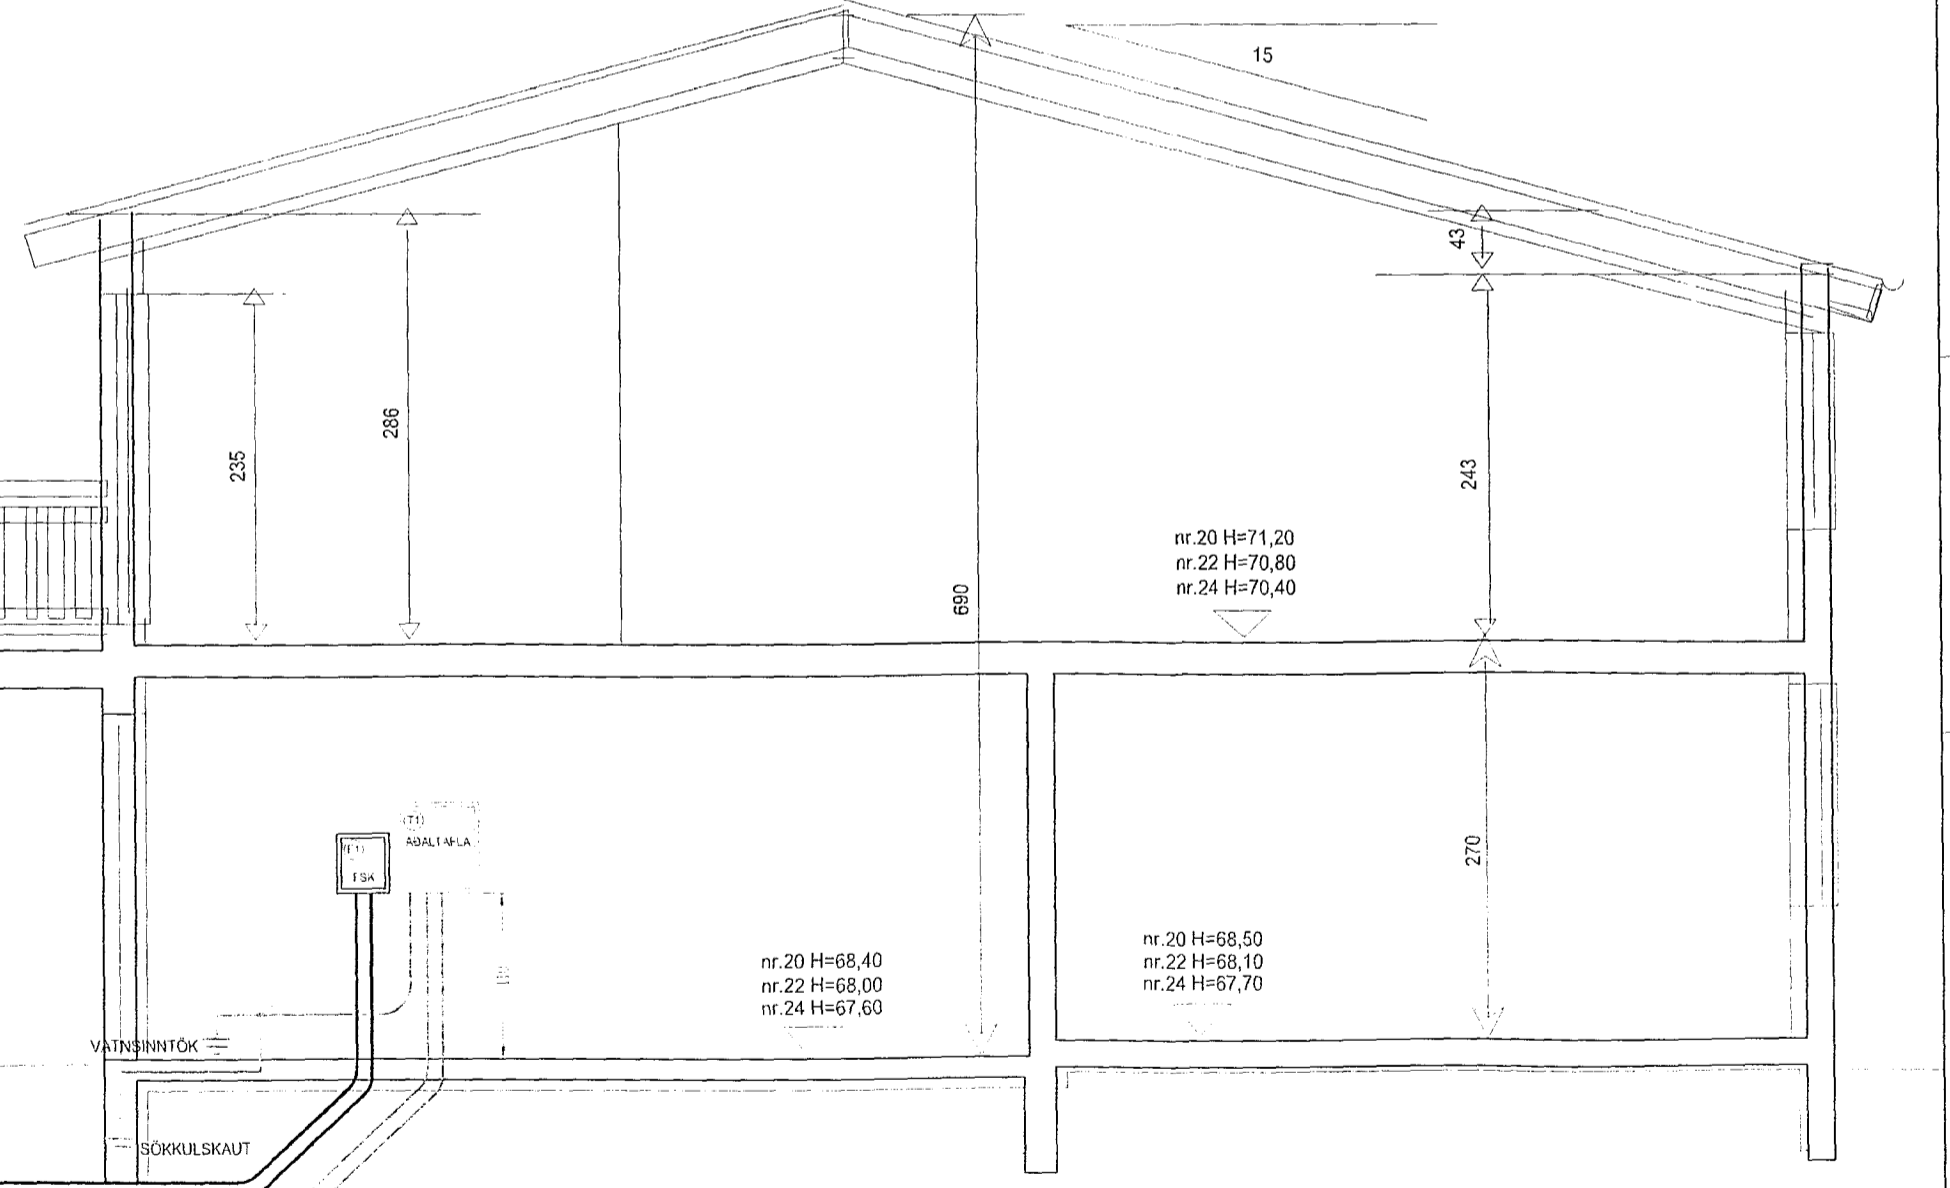

SNID A-A MKV. 1:50

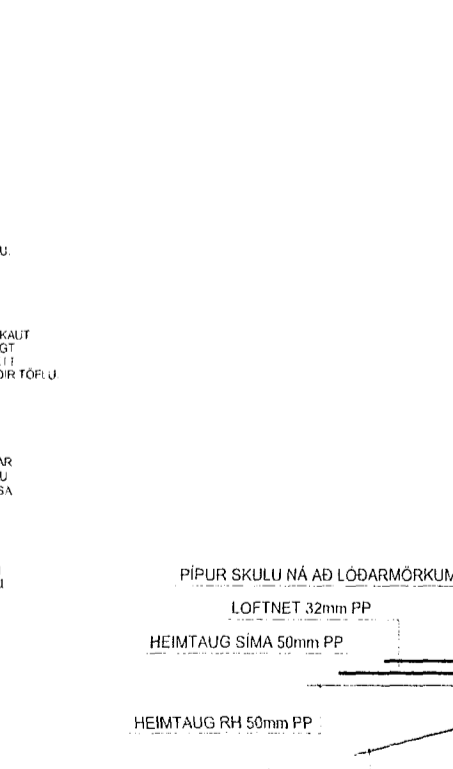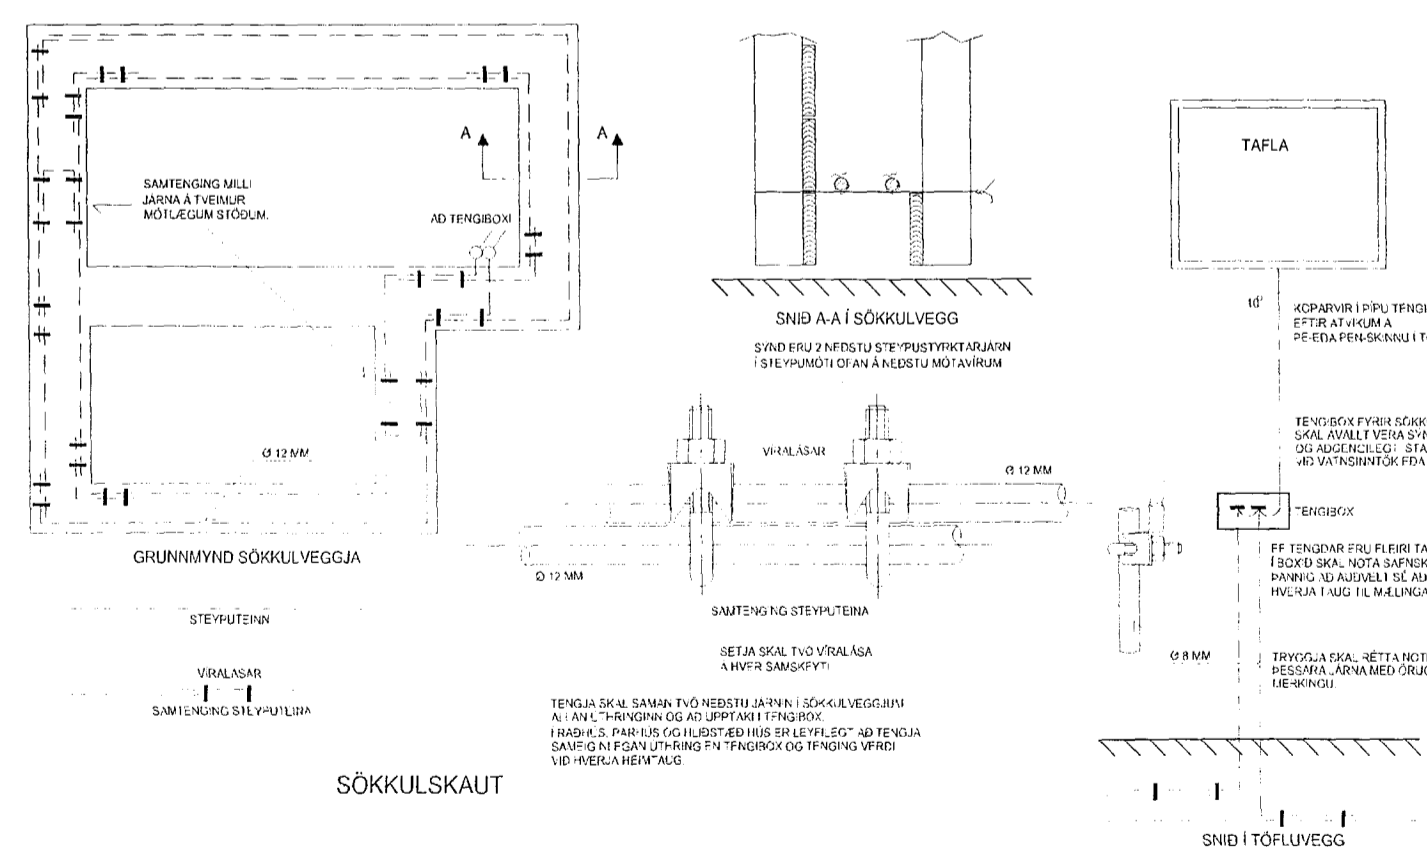

HELGI KR. EIRÍKSSON RAFLAGNAHÖNNUN

 KT. 110156-2789

SKIPHOLT 37, 108 REYKJAVÍK S:568-8388
 E-MAIL: TEIKN@LUMEX.IS

DAGS.	28.01.2002	SÍDA NR.	2 AF 2	HANNAD	HKE	VERKEFNI	ERLUÁS 24
TEIKN. NR.	AR-02	TÖLVIUHEITI	GRERLUAS20-24	TEIKNAD	PHS	RAFLÖGN	HEIMTAUGARTEIKNING
VERKHLUTI		BREYTING A		YFIRFARID	HKE		
MKV.	1:50 OG 1:500	BREYTING B					