


Inntök samþykkt 11/1 2002
 f.h. HITAVEITU SUDURNESJA h.f.
Birgir Dösbjart.

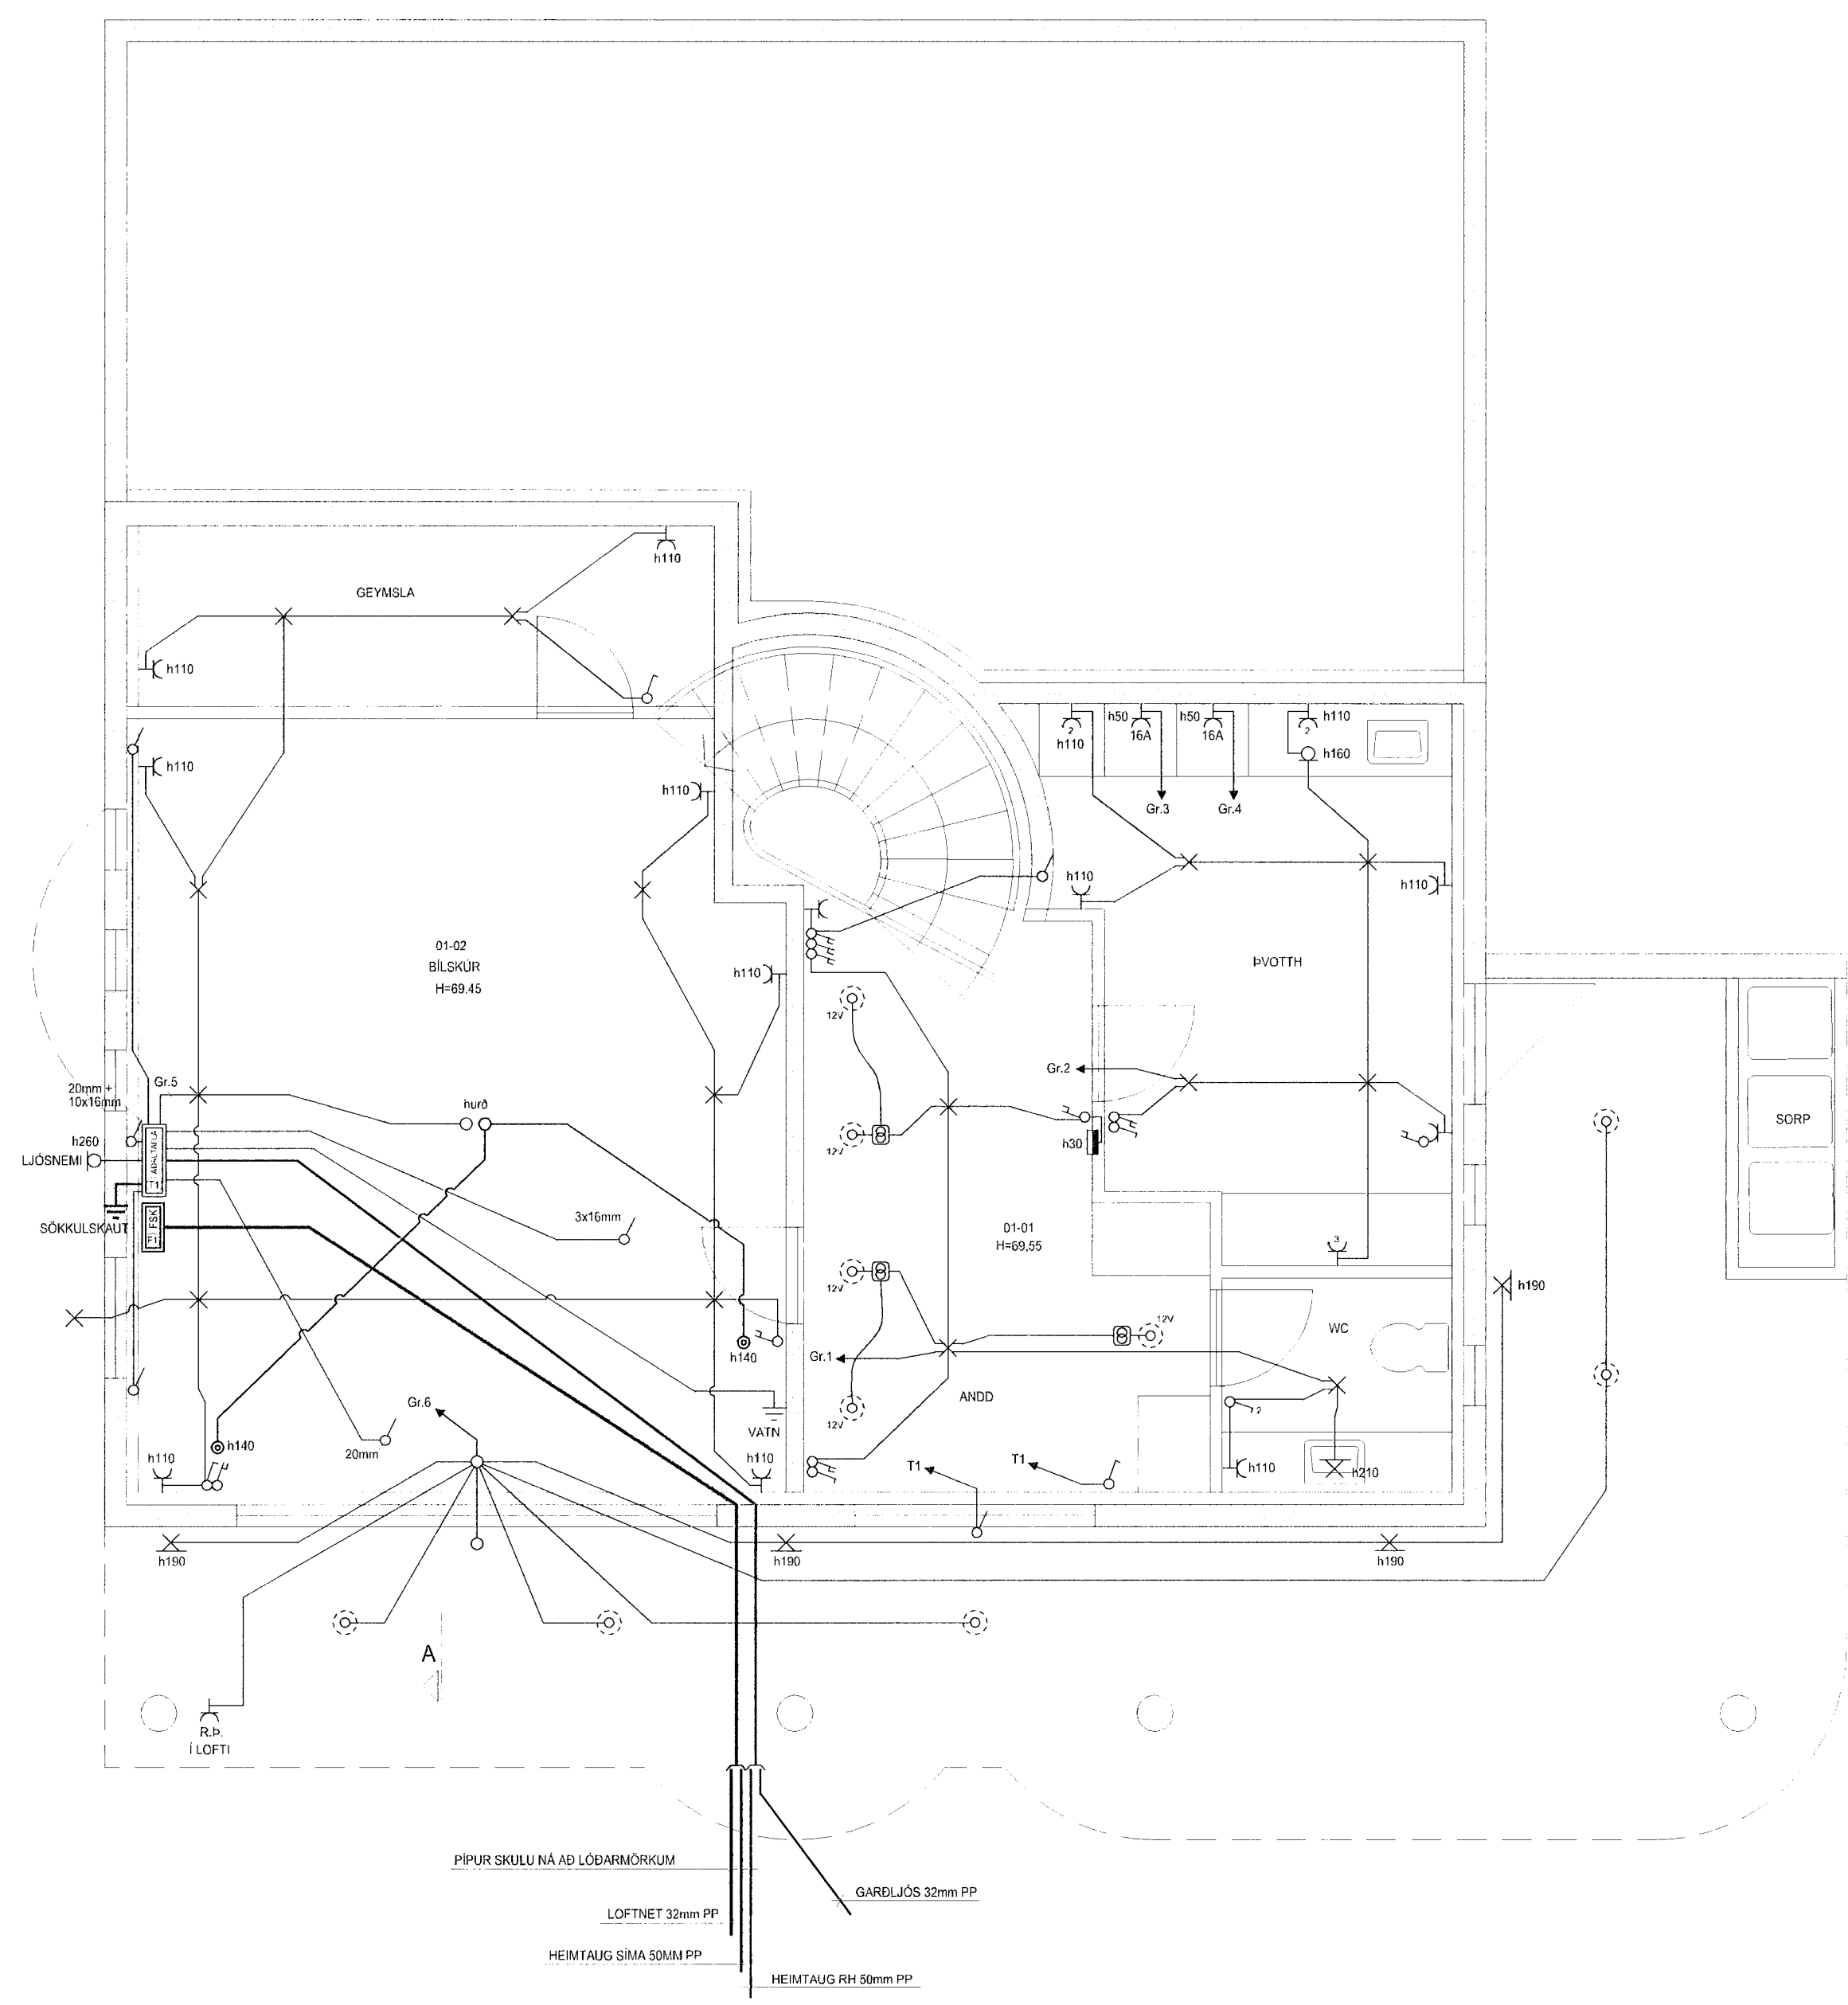

4/269

HELGI KR. EIRÍKSSON RAFLAGNAHÖNNUN

Helgi Kr. Eiríksson

KT. 110156-2789

SKIPHOLT 37, 108 REYKJAVÍK S.568-8388
 E-MAIL: TEIKN@LUMEX.IS

DAGS.	18.12.2001	SÍÐA NR.	1 AF 5	HANNAD	HKE	VERKEFNI	ERLUÁS 29
TEIKN. NR.	AR-01	TÖLVUHEITI	GRERLUAS29	TEIKNAD	PHS	RAFLÖGN	RAFLÖGN
VERKHLUTI	GRUNNMÝND 1. HÆÐ	BREYTING A		YFIRFARID	HKE		
MKV.	1:50	BREYTING B					