

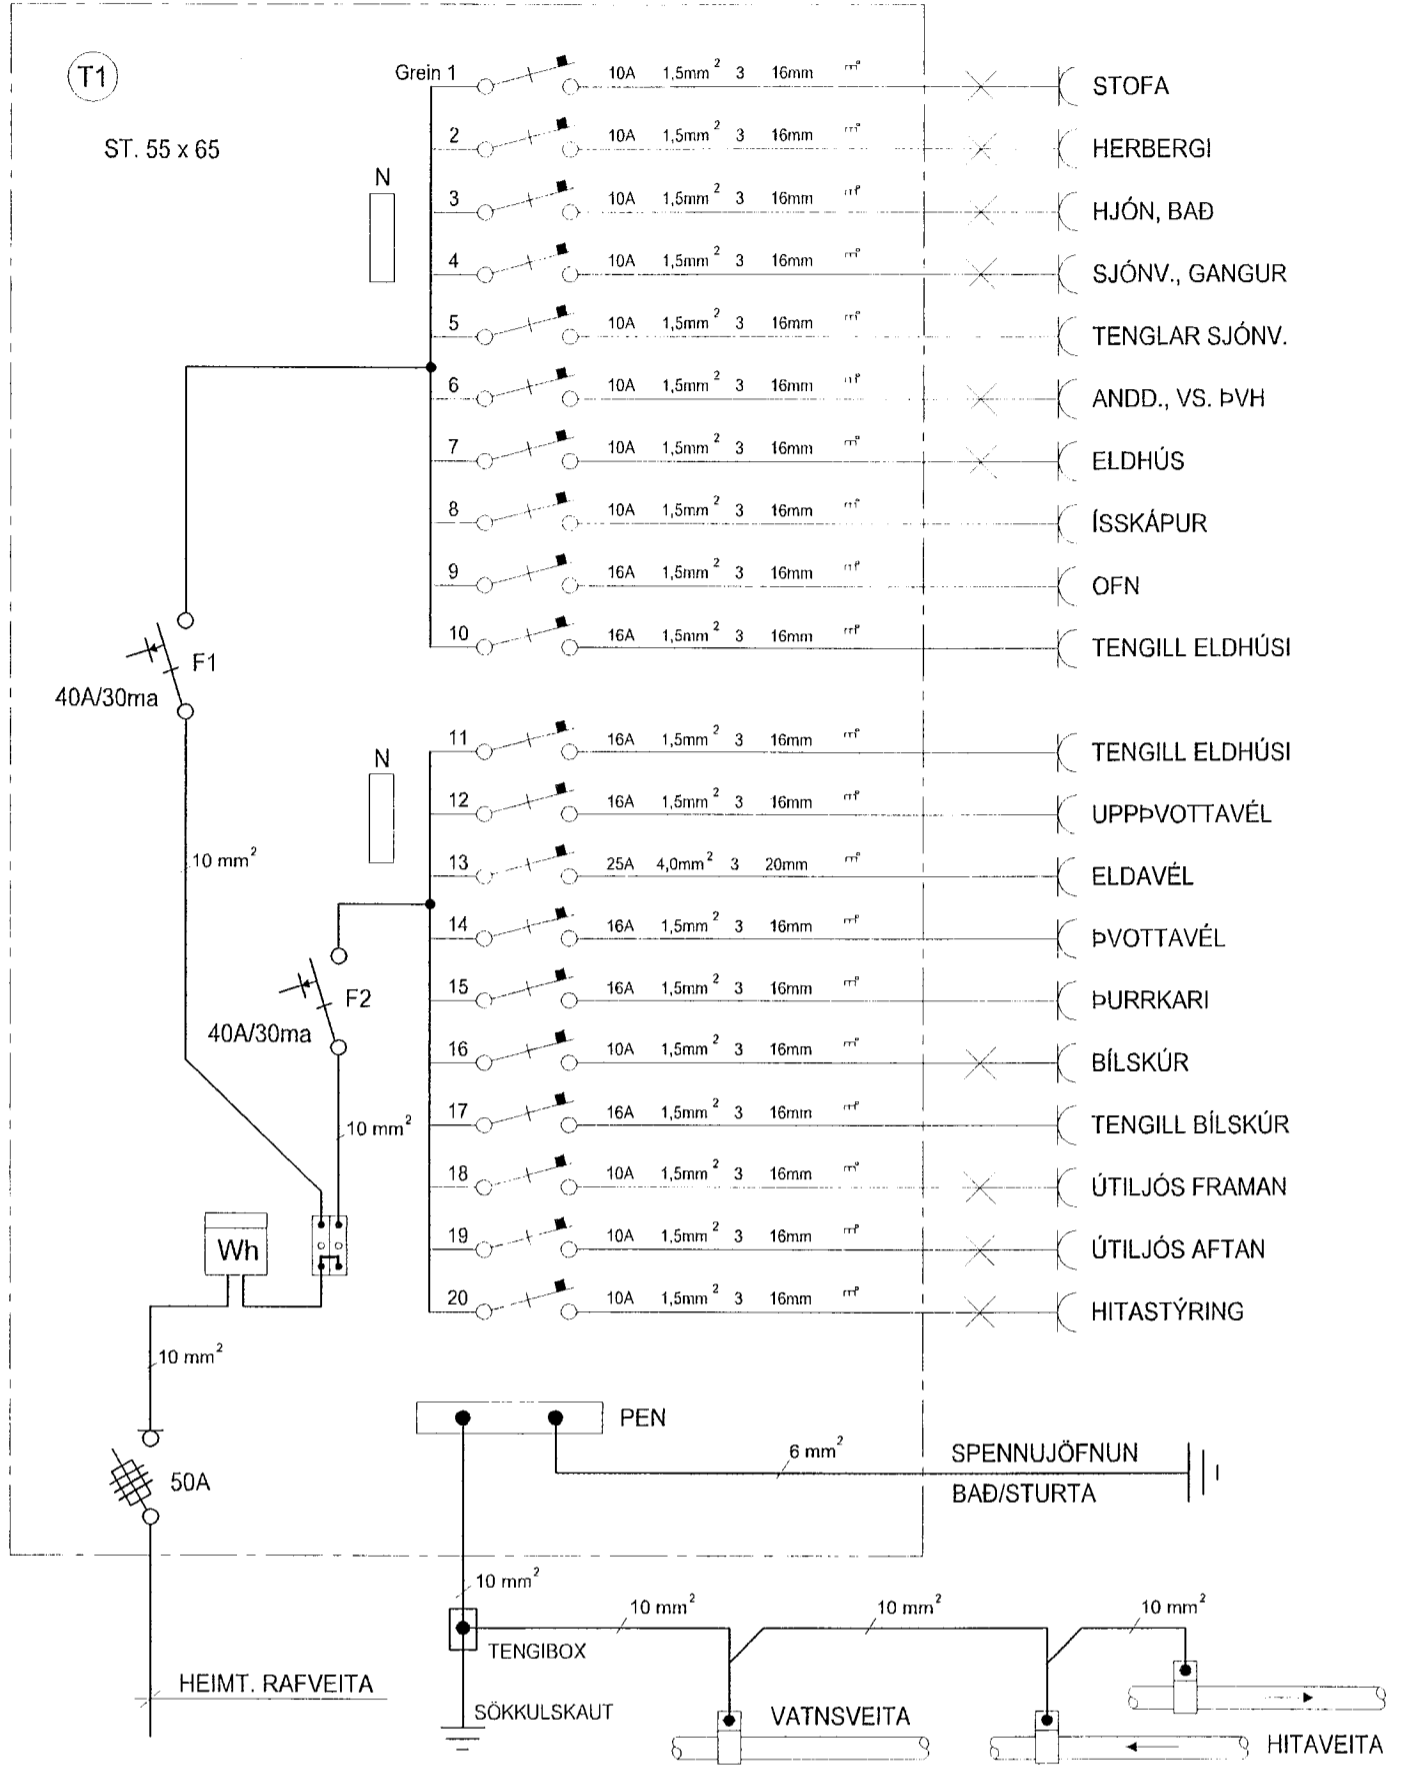


ADALTAFLA

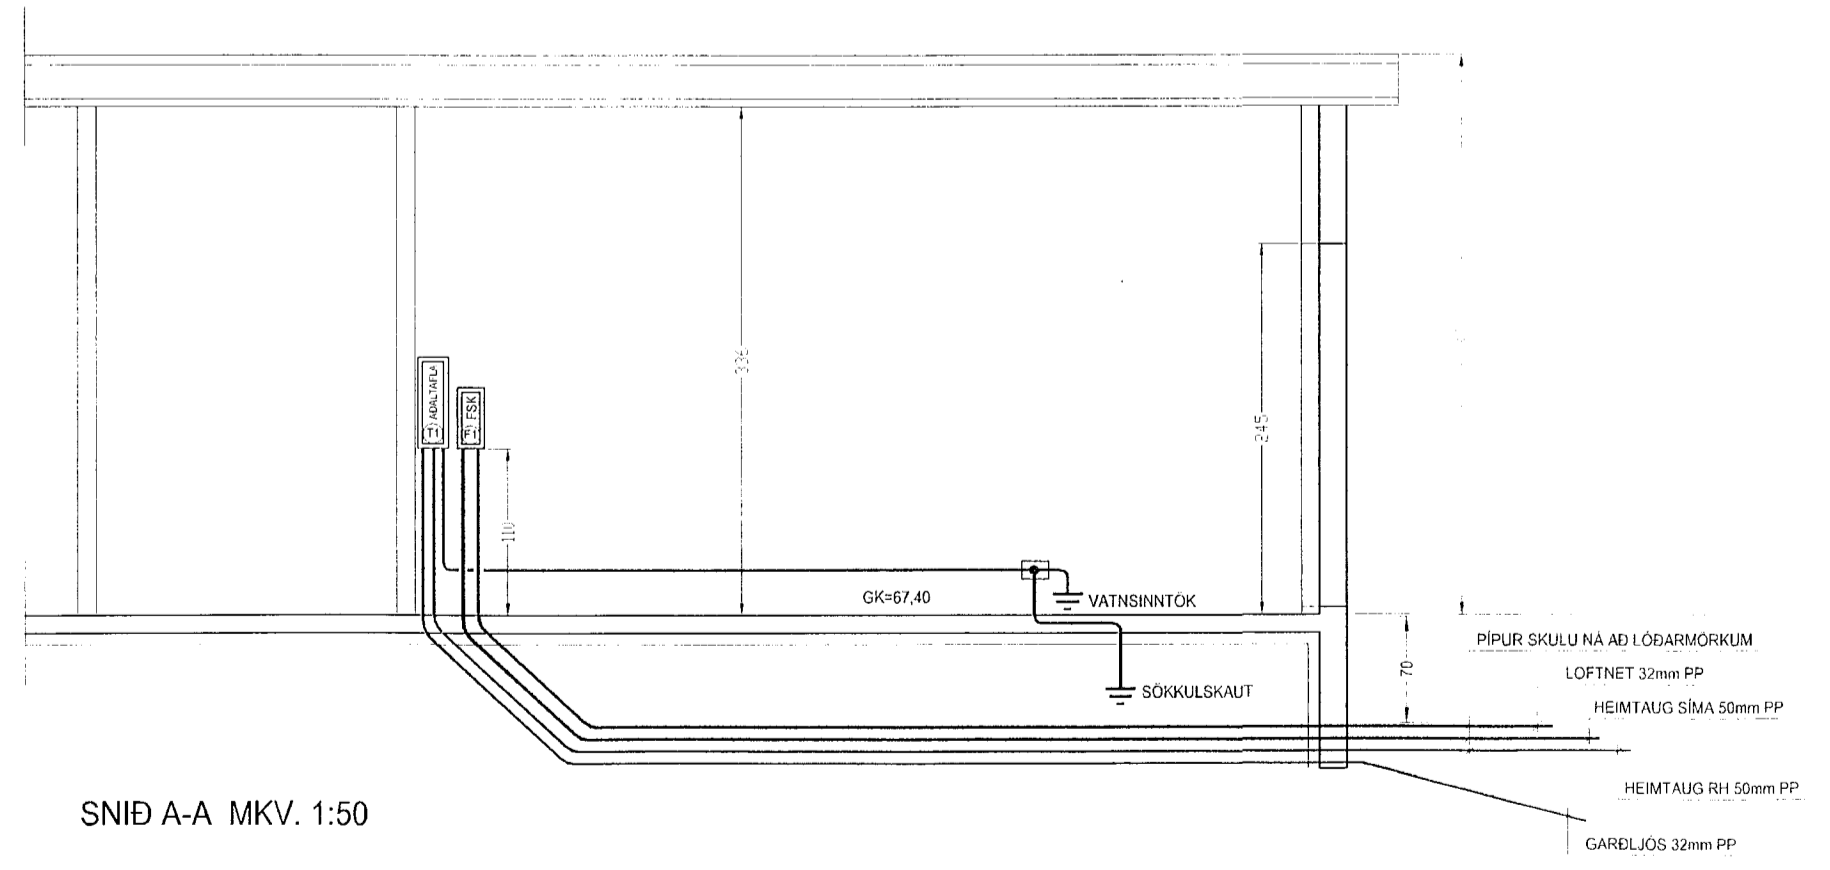

- Grein 1 10A 1.5mm² 3 16mm STOFA
- 2 10A 1.5mm² 3 16mm HERBERGI
- 3 10A 1.5mm² 3 16mm HJÓN, BAD
- 4 10A 1.5mm² 3 16mm SJÓNV., GANGUR
- 5 10A 1.5mm² 3 16mm TENGLAR SJÓNV.
- 6 10A 1.5mm² 3 16mm ANDD., VS. ÞVH
- 7 10A 1.5mm² 3 16mm ELDHÚS
- 8 10A 1.5mm² 3 16mm ÍSSKÁPUR
- 9 16A 1.5mm² 3 16mm OFN
- 10 16A 1.5mm² 3 16mm TENGILL ELDHÚSI
- 11 16A 1.5mm² 3 16mm TENGILL ELDHÚSI
- 12 16A 1.5mm² 3 16mm UPPÞVOTTAVÉL
- 13 25A 4.0mm² 3 20mm ELDAVÉL
- 14 16A 1.5mm² 3 16mm ÞVOTTAVÉL
- 15 16A 1.5mm² 3 16mm ÞURRKARI
- 16 10A 1.5mm² 3 16mm BÍLSKÚR
- 17 16A 1.5mm² 3 16mm TENGILL BÍLSKÚR
- 18 10A 1.5mm² 3 16mm ÚTILJÓS FRAMAN
- 19 10A 1.5mm² 3 16mm ÚTILJÓS AFTAN
- 20 10A 1.5mm² 3 16mm HITASTÝRING

AFSTÖÐUMYND MKV. 1:500

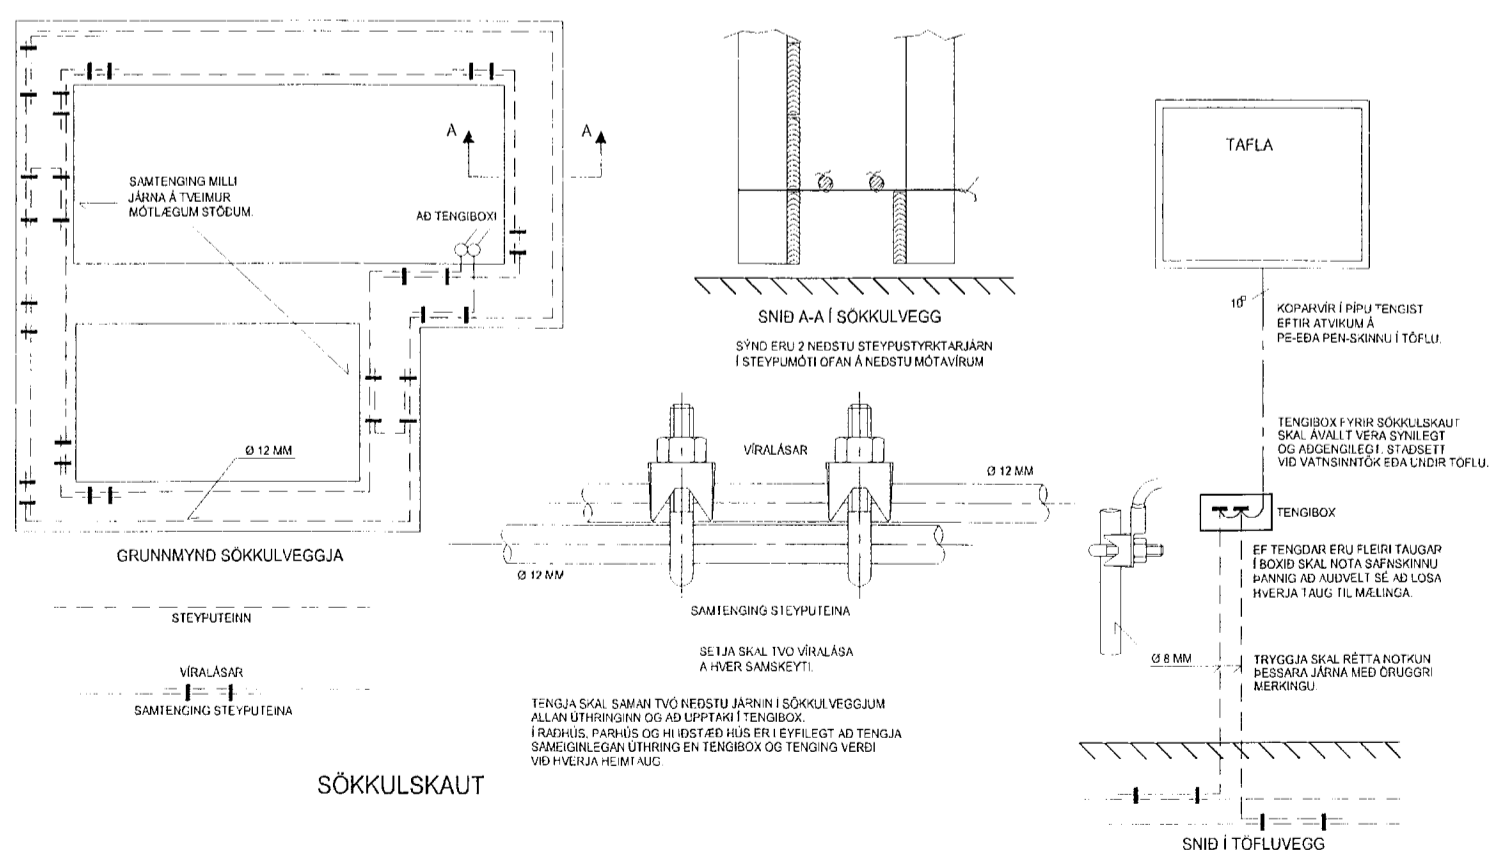

SNID A-A MKV. 1:50