


ADALTAFLA

T1  
ST. 55 x 65



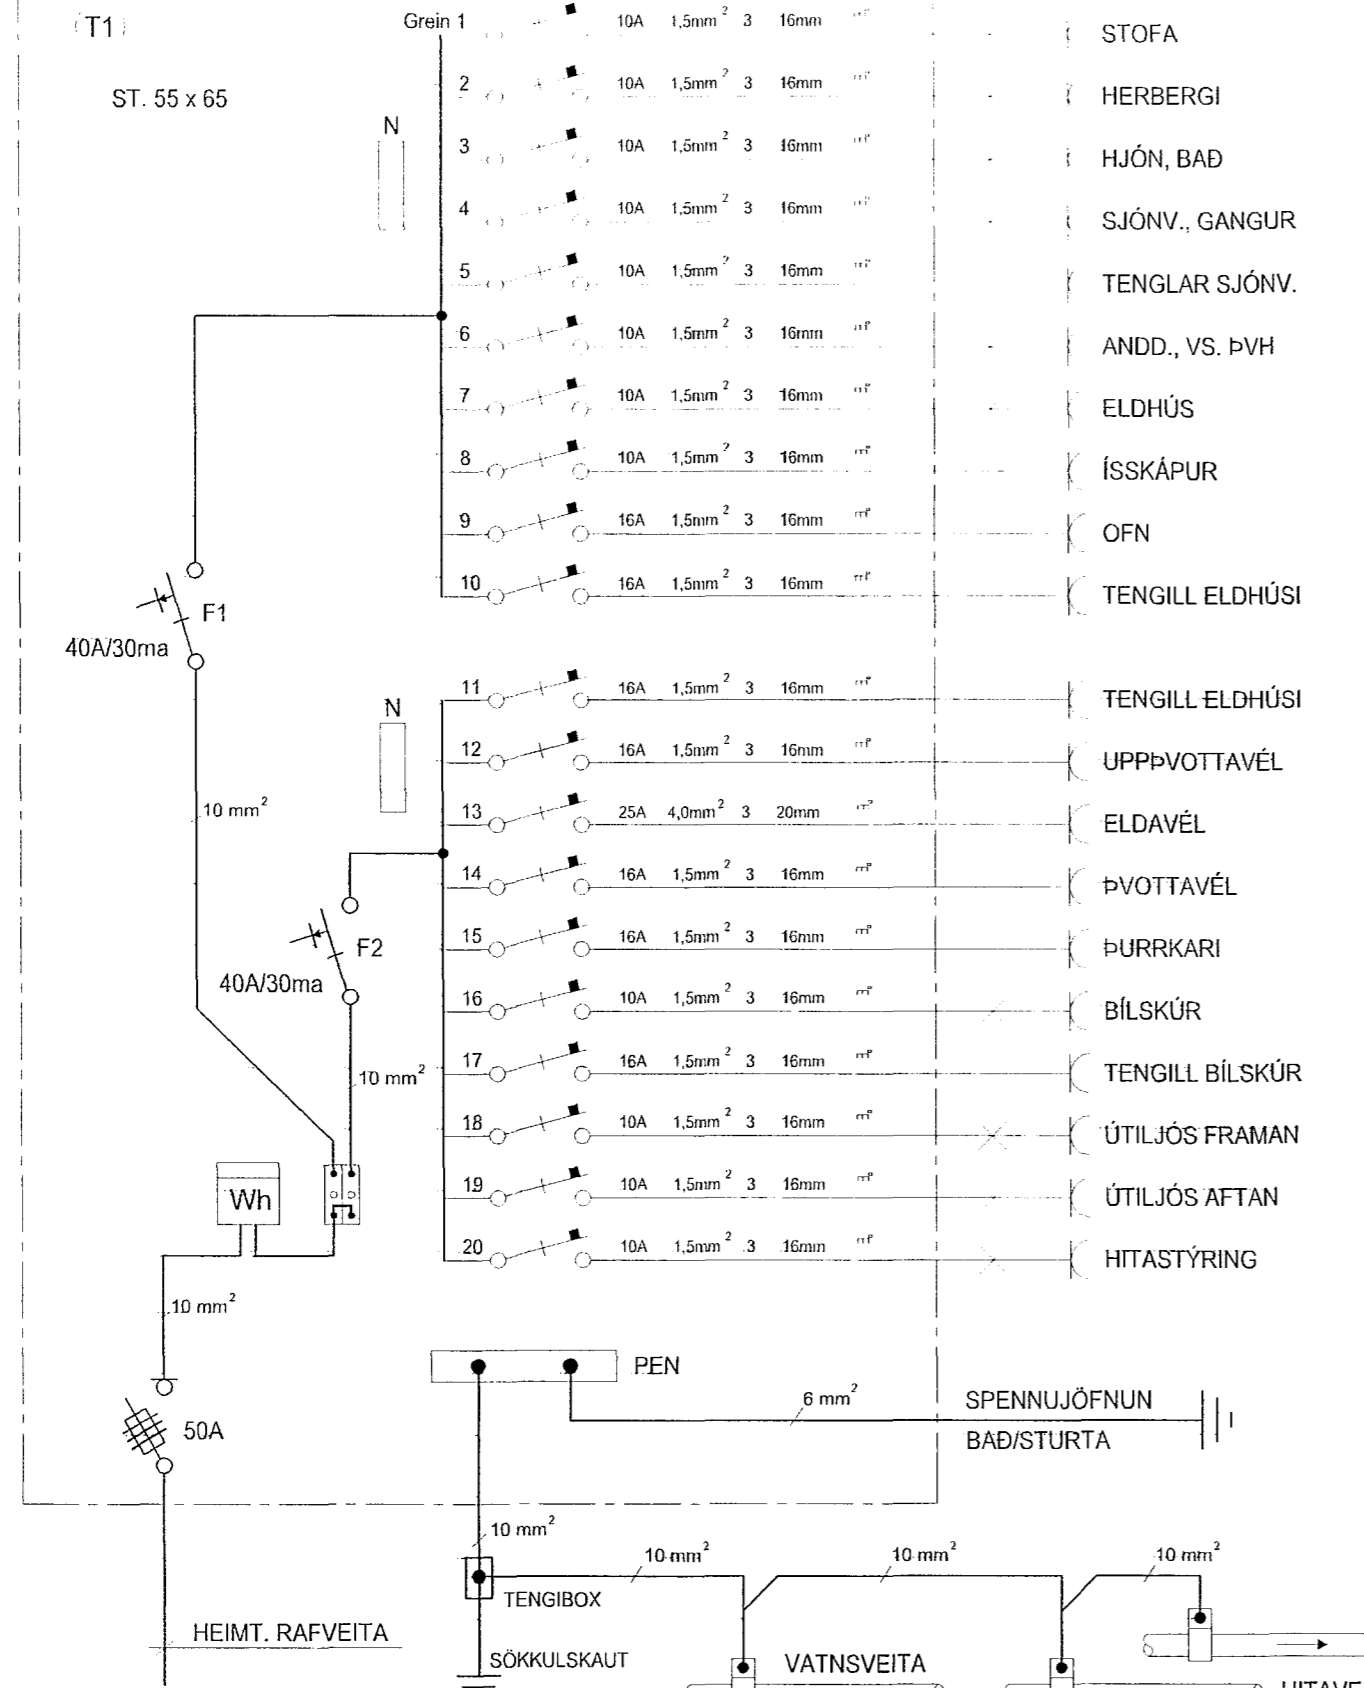



- Grein 1
- 2
- 3
- 4
- 5
- 6
- 7
- 8
- 9
- 10
- 11
- 12
- 13
- 14
- 15
- 16
- 17
- 18
- 19
- 20

- STOFA
- HERBERGI
- HJÓN, BAÐ
- SJÓNV., GANGUR
- TENGLAR SJÓNV.
- ANDD., VS. ÞVH
- ELDHÚS
- ÍSSKÁPUR
- OFN
- TENGILL ELDHÚSI
- TENGILL ELDHÚSI
- UPPÞVOTTAVÉL
- ELDAVÉL
- ÞVOTTAVÉL
- ÞURRKARI
- BÍLSKÚR
- TENGILL BÍLSKÚR
- ÚTILJÓS FRAMAN
- ÚTILJÓS AFTAN
- HITASTÝRING

HÚSVEITA TENGIST Á FASA T.

AFSTÖÐUMYND MKV. 1:500

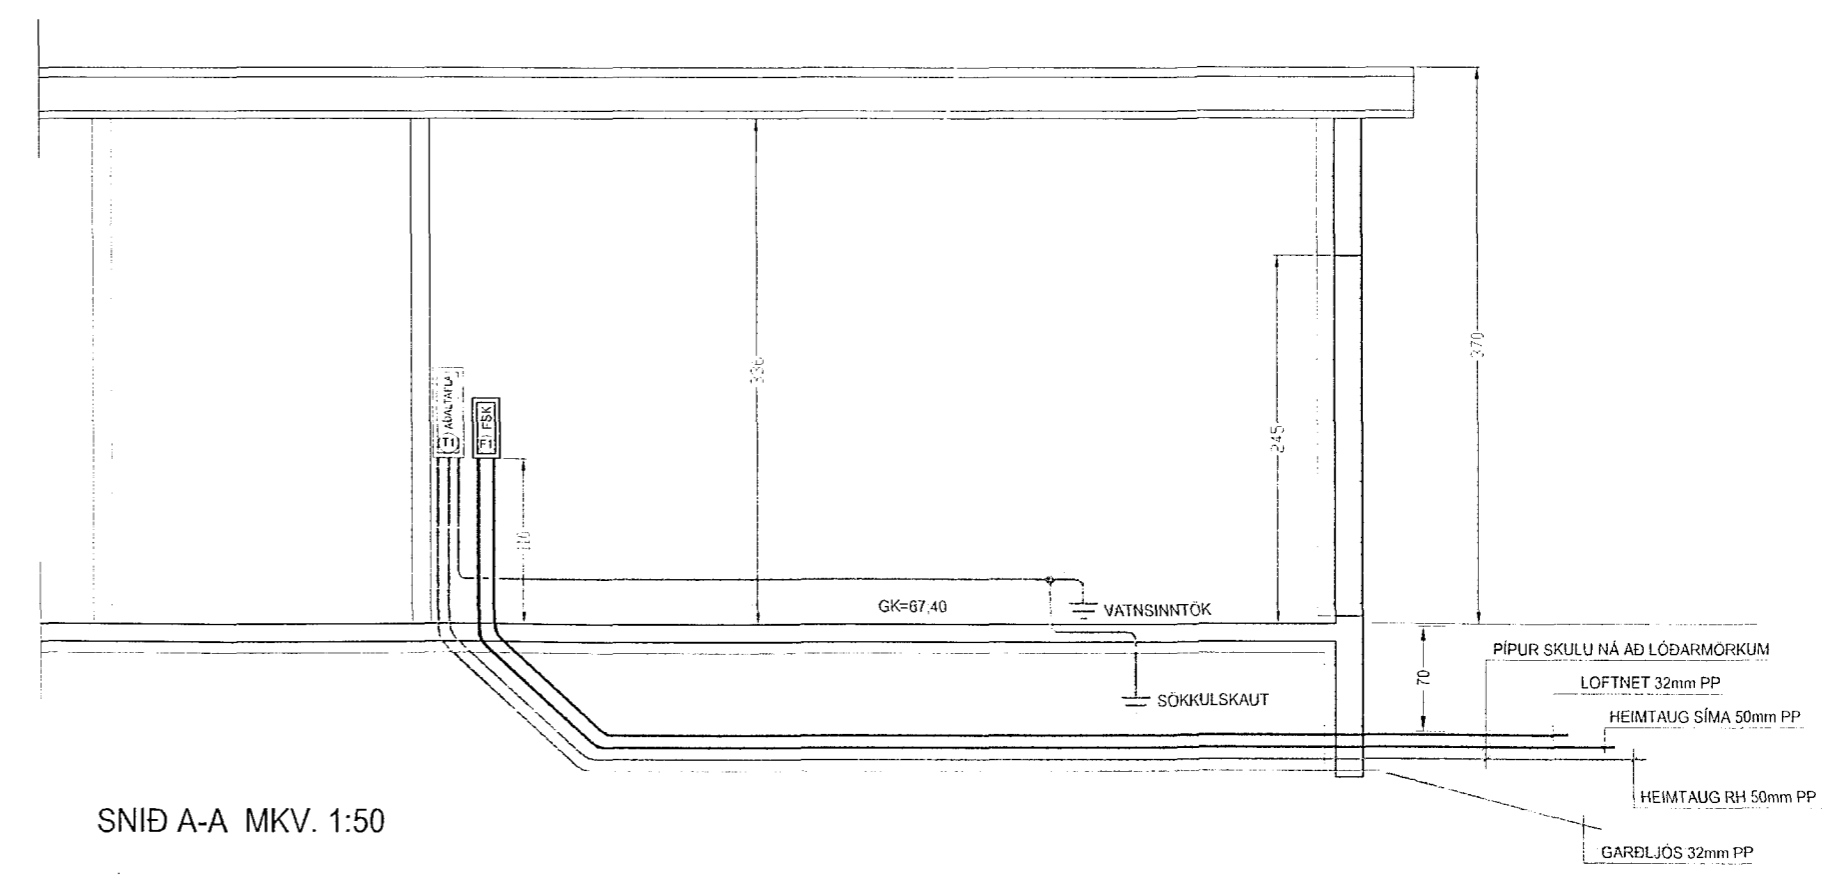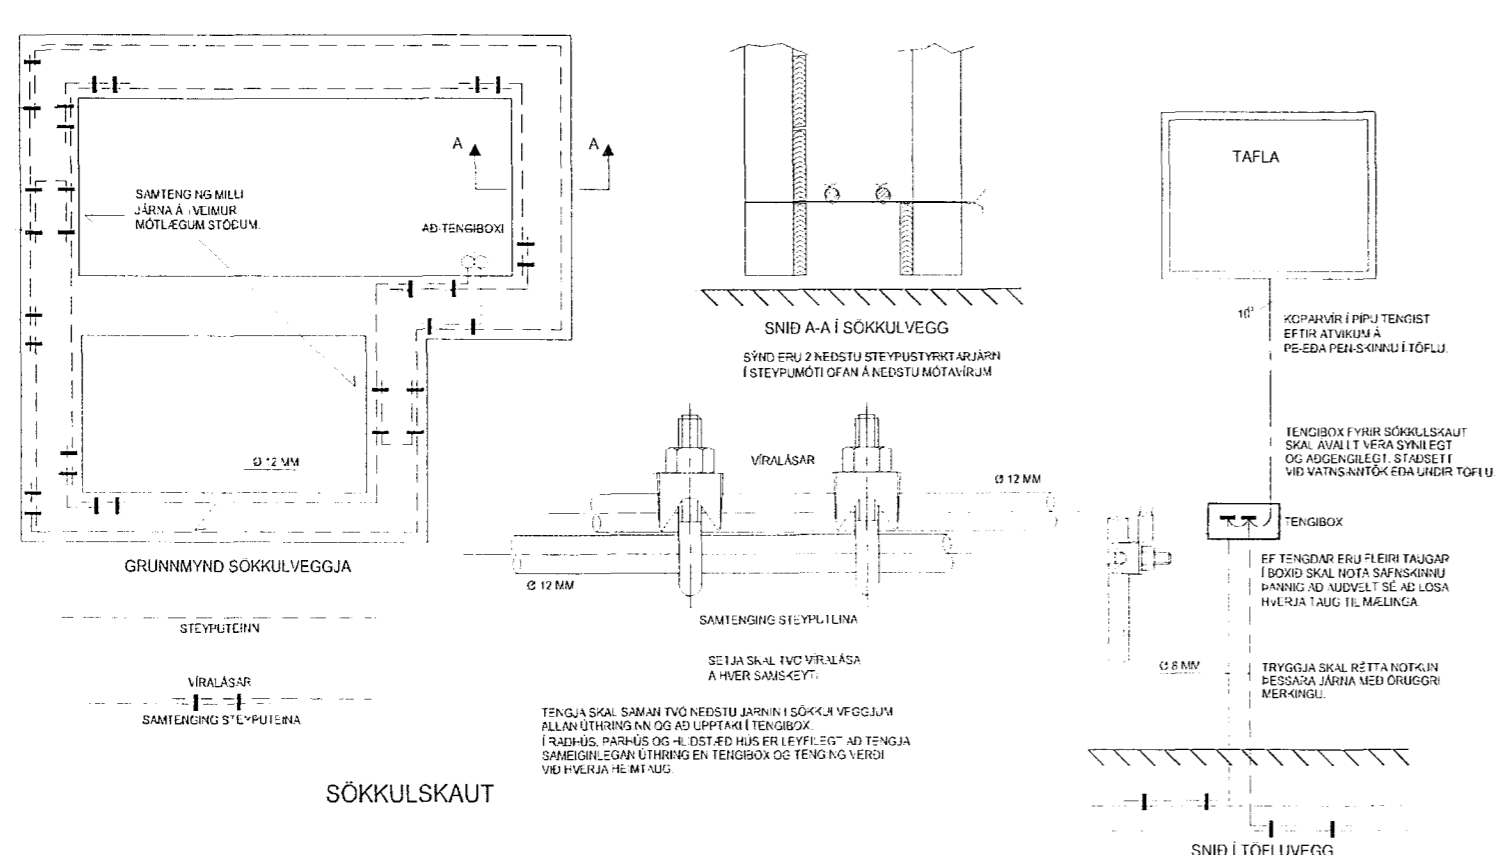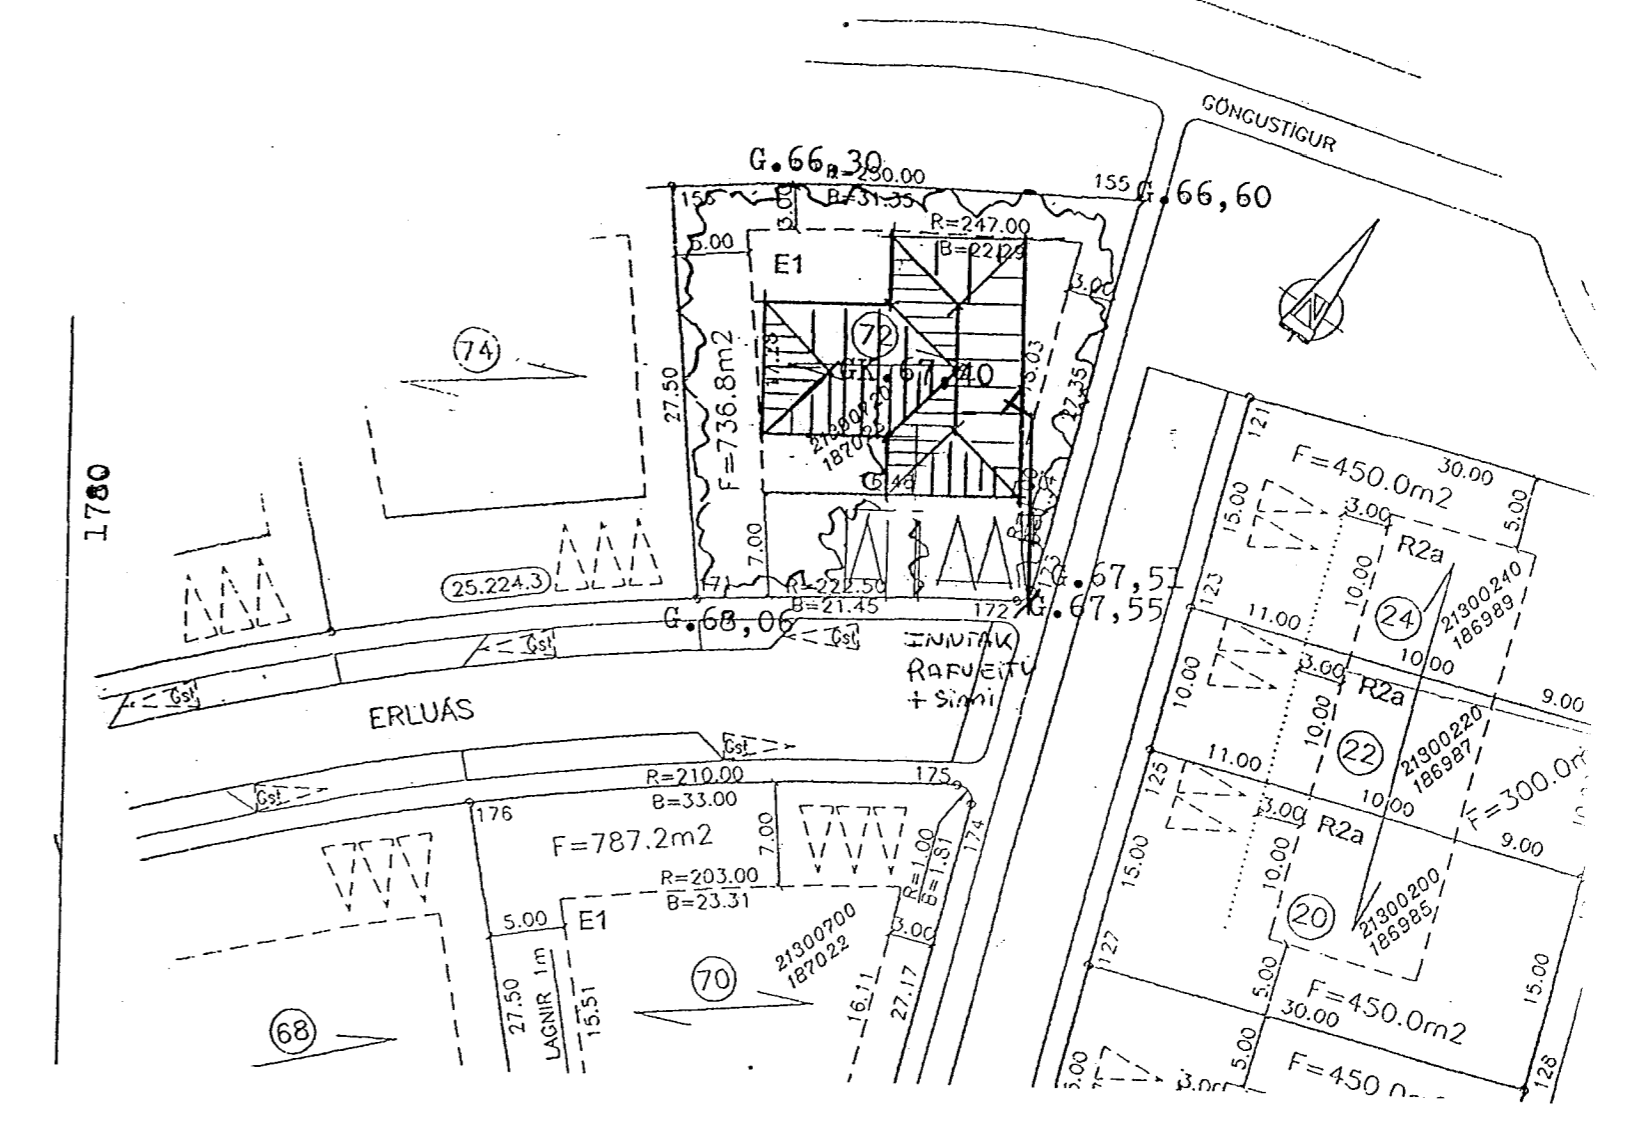

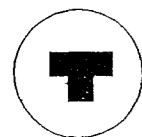HELGI KR. EIRIKSSON RAFLAGNAHÖNNUN  
  
 KT. 110156-2789

SKIPHOLT 37, 108 REYKJAVÍK S:568-8388  
 E-MAIL: TEIKN@LUMEX.IS

DAGS.	19.11.2001	SÍÐA NR.	4 AF 4	HANNAÐ	HKE	VERKEFNI	ERLUÁS 72, HAFNARFIRÐI
TEIKN. NR.	AR-04	TÖLVUHEITI	GRERLUAS72	TEIKNAD	PHS	RAFLÖGN	RAFLÖGN
VERKHLUTI		BREYTING A		YFIRFARIÐ	HKE		
MKV.	1:50 OG 1:500	BREYTING B					