


AFSTÖÐUMYND MKV. 1:500

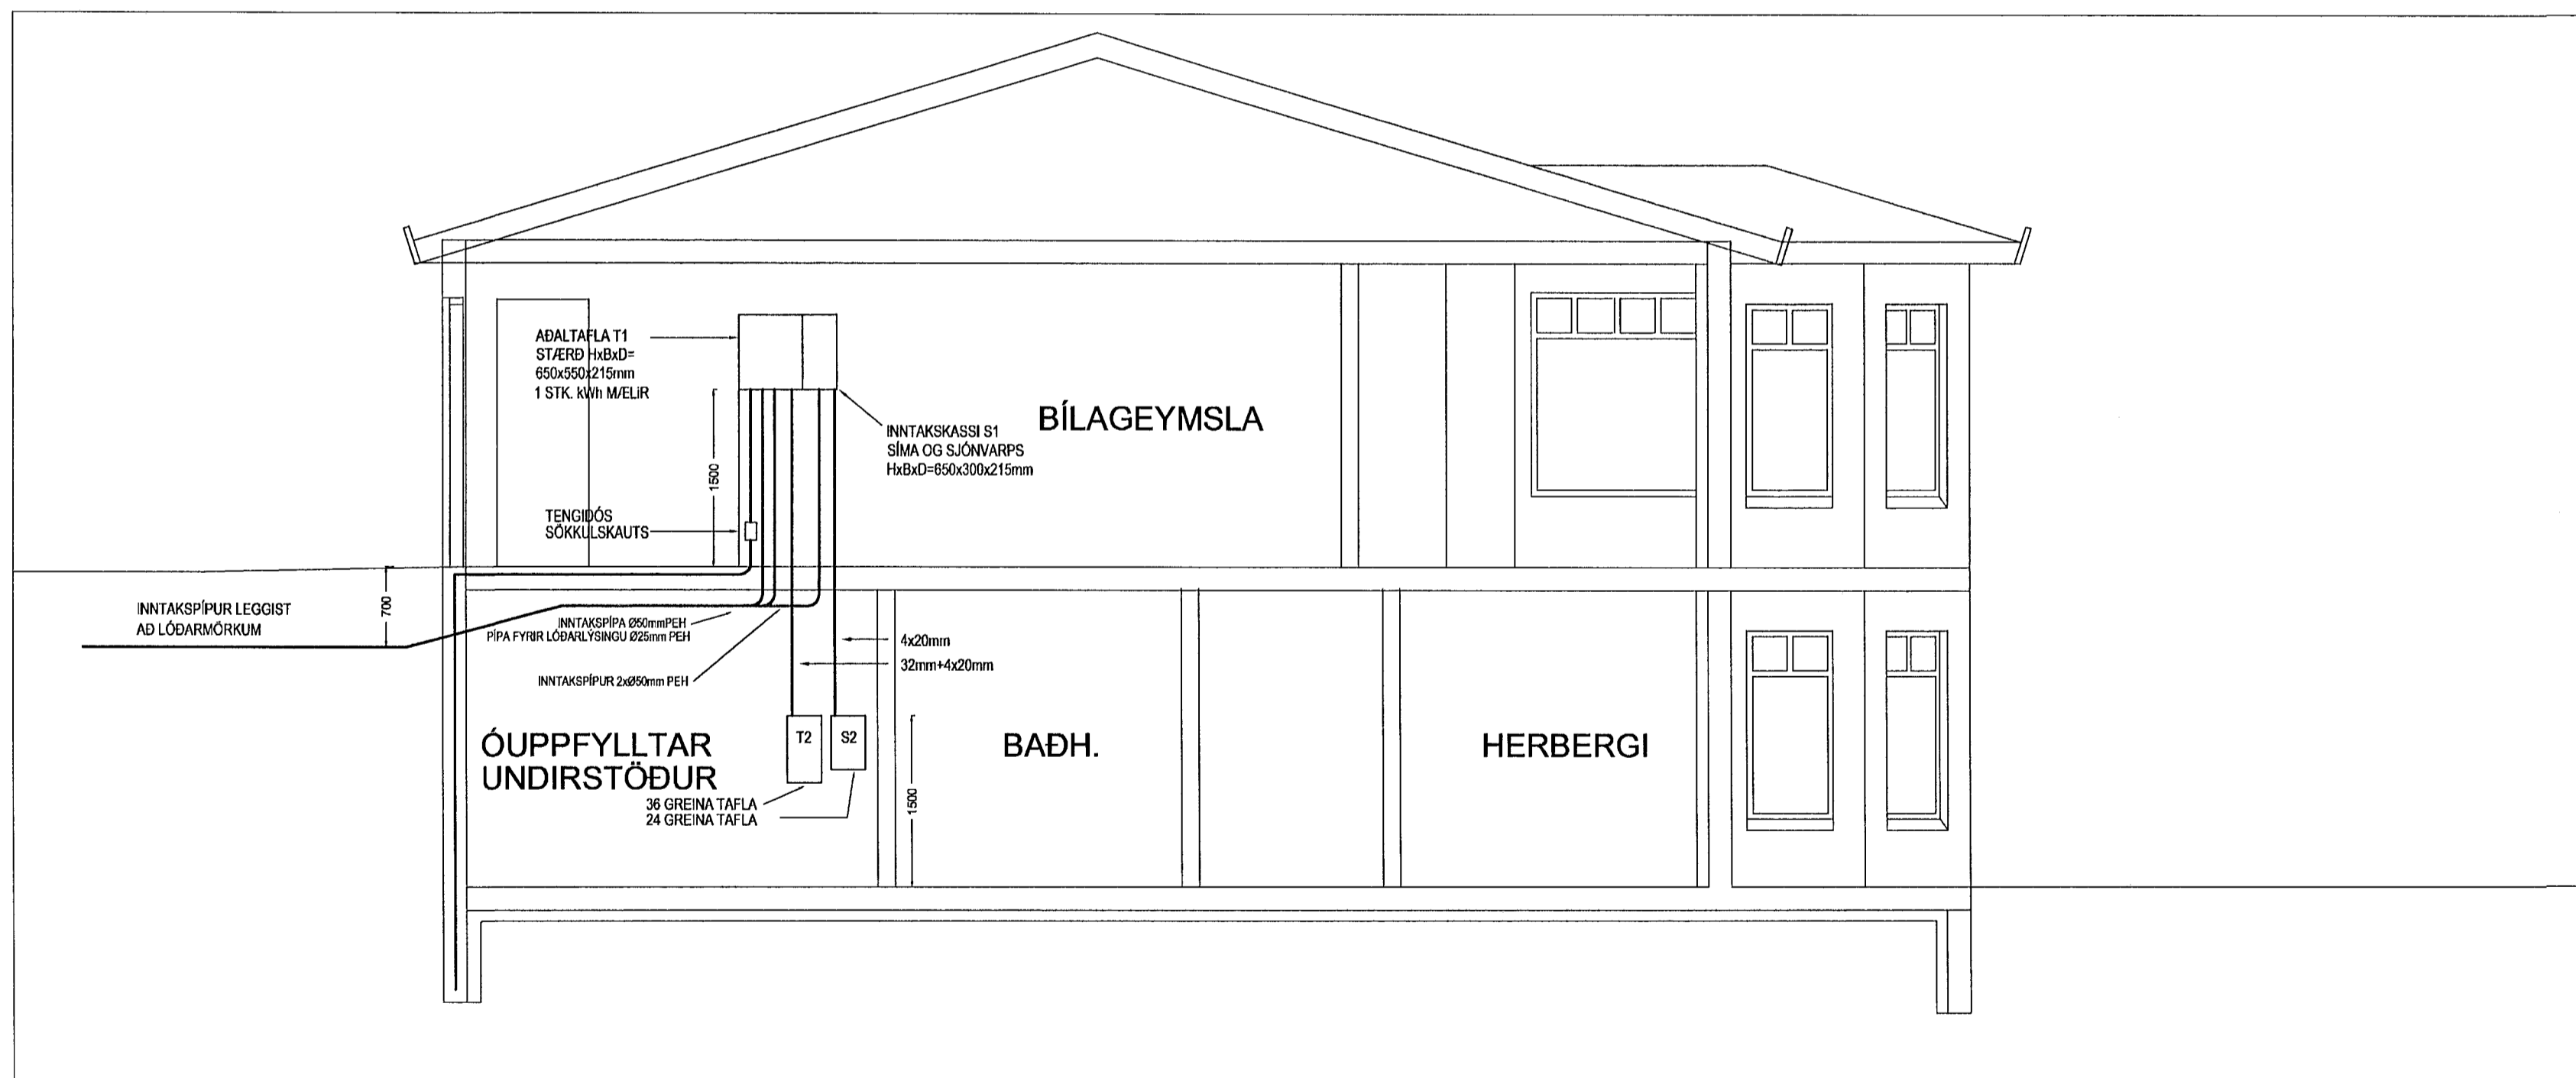

SNID A-A MKV. 1:50
LÁGSPENNA / SMÁSPENNA

| BREYTINGAR | | | | |
|------------|-------|----------|-----|-----|
| ÚTG. | DAGS. | BREYTING | HA. | YF. |
| | | | | |
| | | | | |
| | | | | |
| | | | | |

VERKILUTI
AFSTÖÐU- OG SNIDMYND

| | | | |
|--------|---------|--------|--------|
| KVARNI | 1:50 | | |
| HANNAÐ | TEIKNAD | YFIRF. | ÚTGÁFA |
| GþR | GþR | GþR | A |

VERKKALUF

GÖTLHEITI
ERLUÁS 80

STADUR
HAFNARFIRDI

Gísli Þór Ragnarsson
Kennit. 040367-5789
Asparfelli 4, 111 Reykjavík Sími: 892 2228 Póstfang: gira@isl.is

| | | |
|--------------|----------|-------------|
| TEIKNING NR. | BLAD NR. | N. BLAD NR. |
| ERL80.220 | 1 | 2 |

| | |
|----------|----------|
| DAGS. | VERK NR. |
| 10.08.01 | |

SAMP. *Gira* KENNIT. 0403675789