



1 2 3 4 5 6 7 8

A B C D E F G H

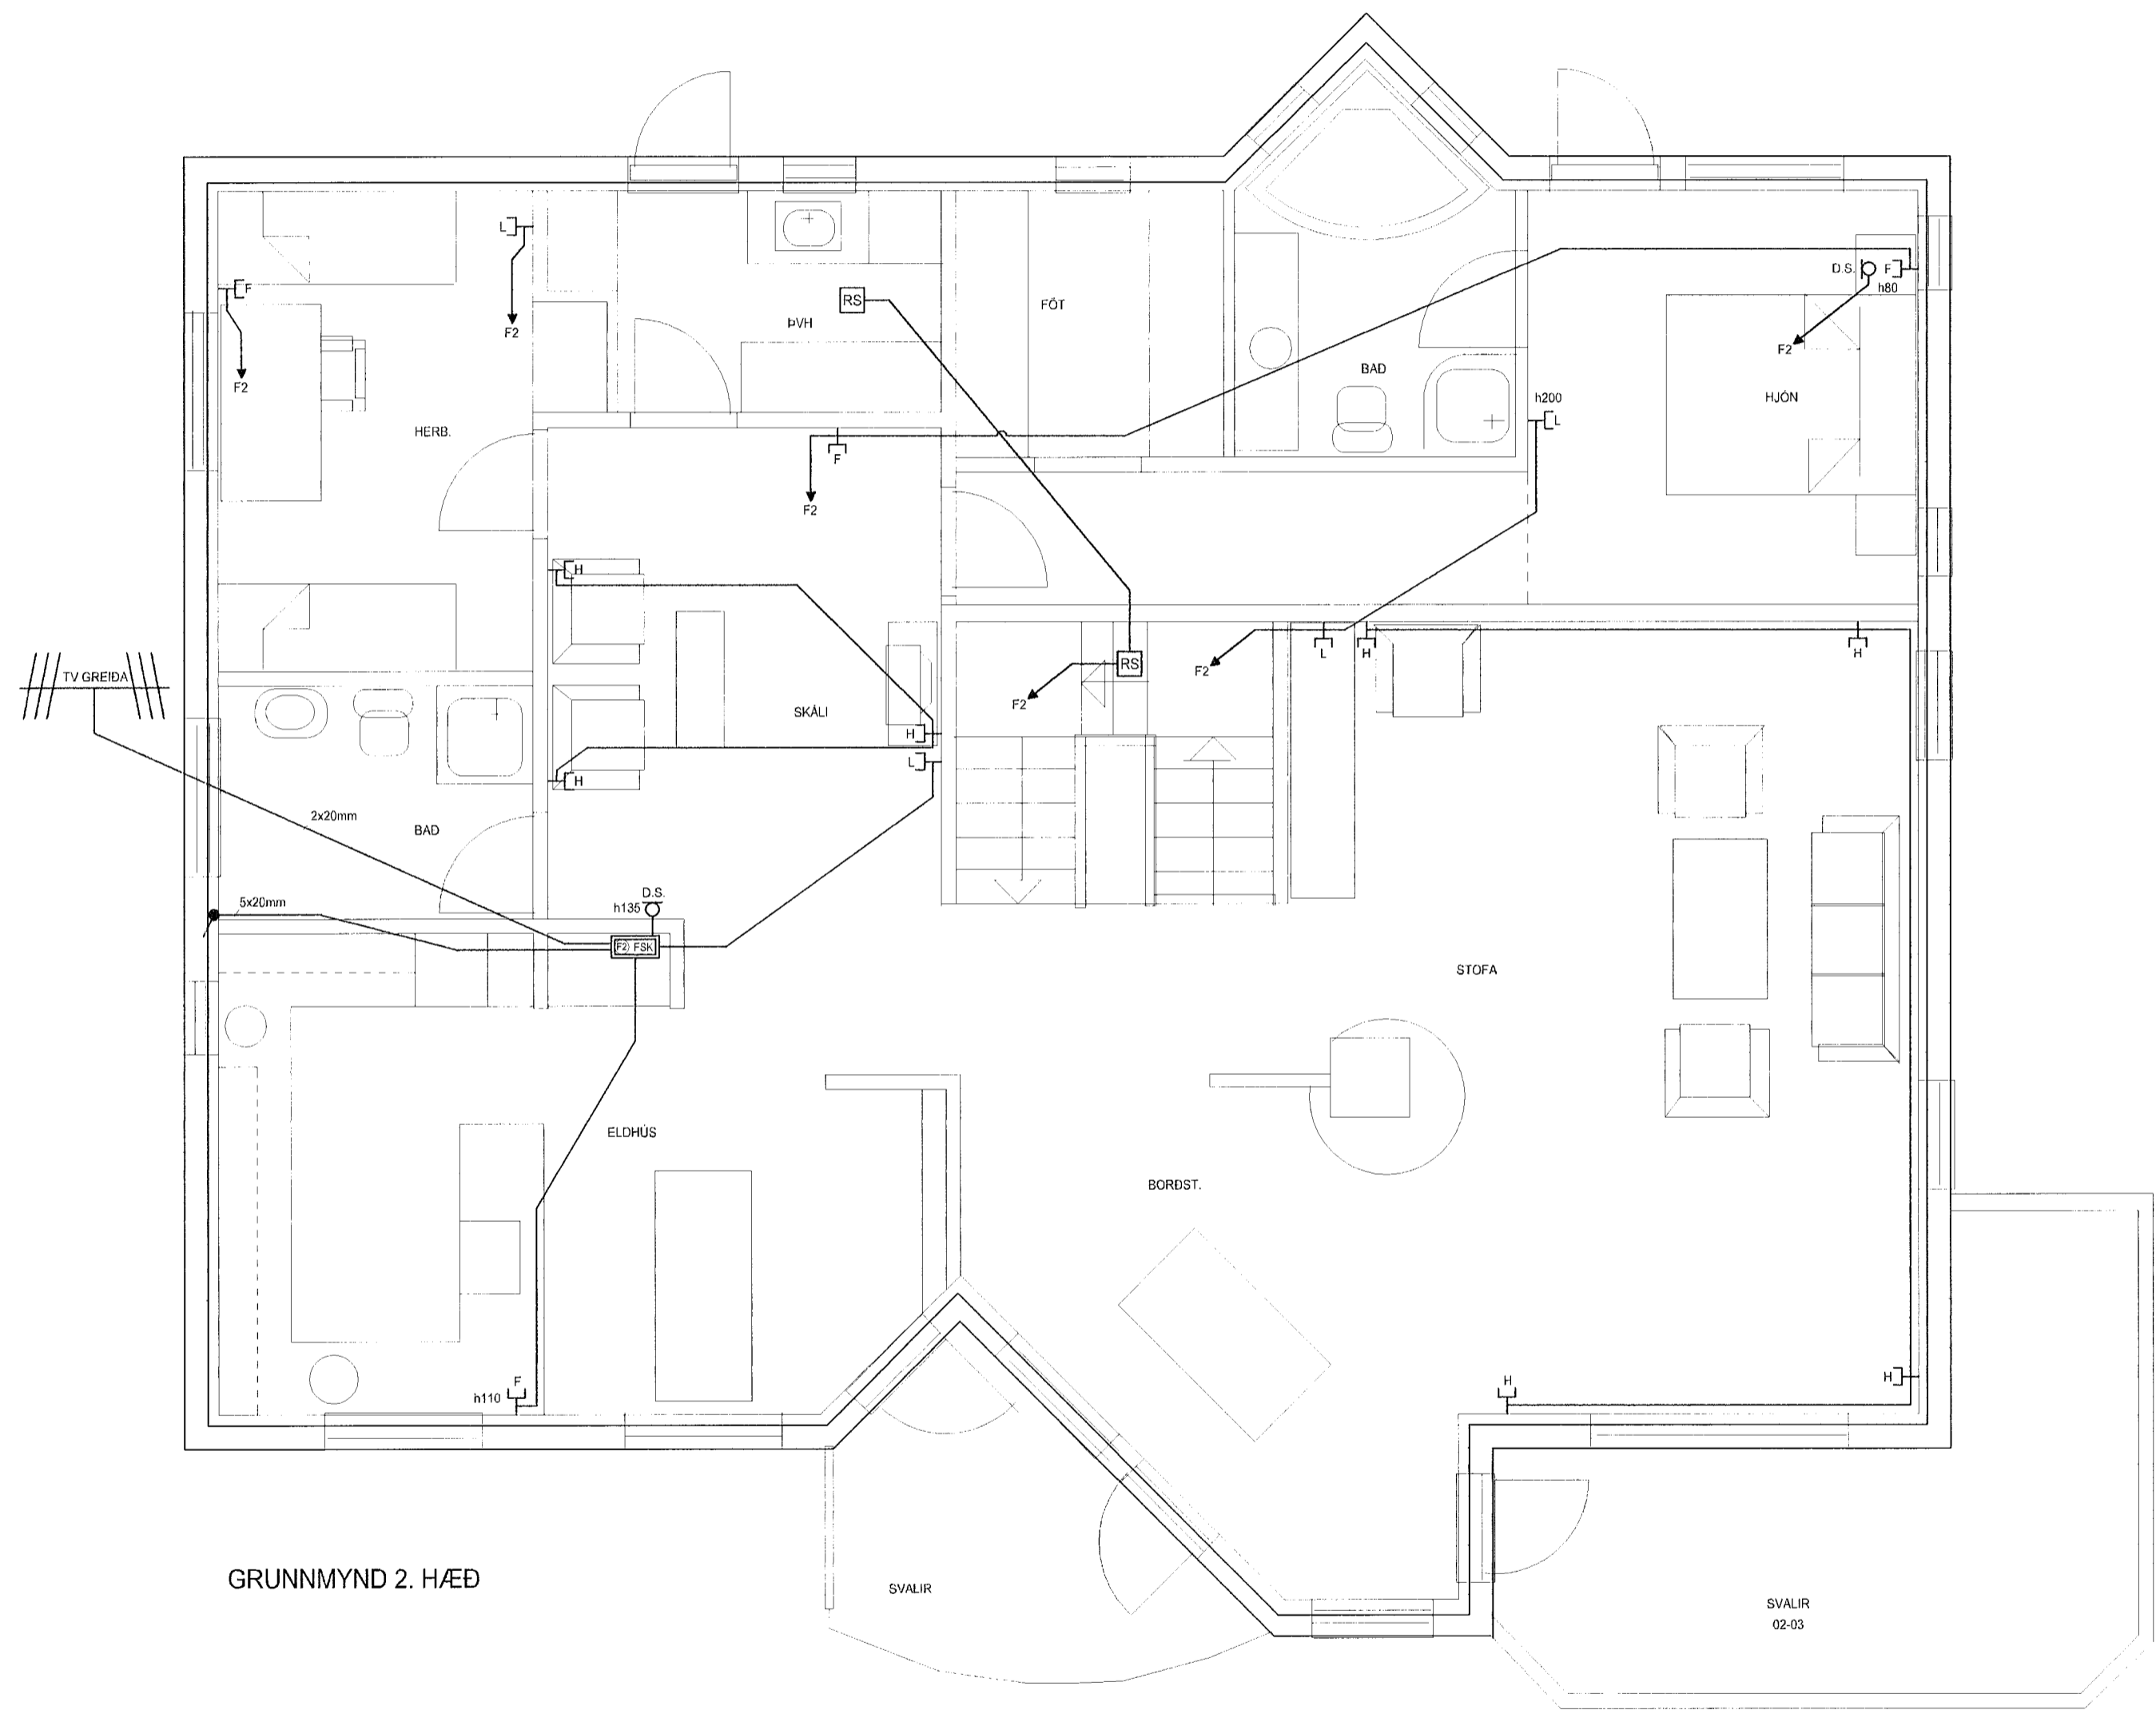

GRUNNMYND 2. HÆÐ

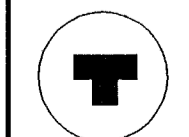

HELGI KR. EIRIKSSON RAFLAGNAHÖNNUN

Helgi Kr. Eiríksson

KT. 110156-2789

SKIPHOLT 37, 108 REYKJAVÍK S:568-8388
E-MAIL: TEIKN@LUMEX.IS

DAGS. 21.11.2001
TEIKN. NR. AR-04
VERKHLUTI GRUNNMYND 2. HÆÐ
MKV. 1:50

SÍÐA NR. 4 AF 5
TÖLVUHEITI GRGAUKSAS49
BREYTING A
BREYTING B

HANNAÐ	HKE
TEIKNAD	PHS
YFIRFARID	HKE

VERKEFNI

GAUKSÁS 49

RAFLÖGN

FJARSKIPTALAGNAKERFI

1 2 3 4 5 6 7 8