
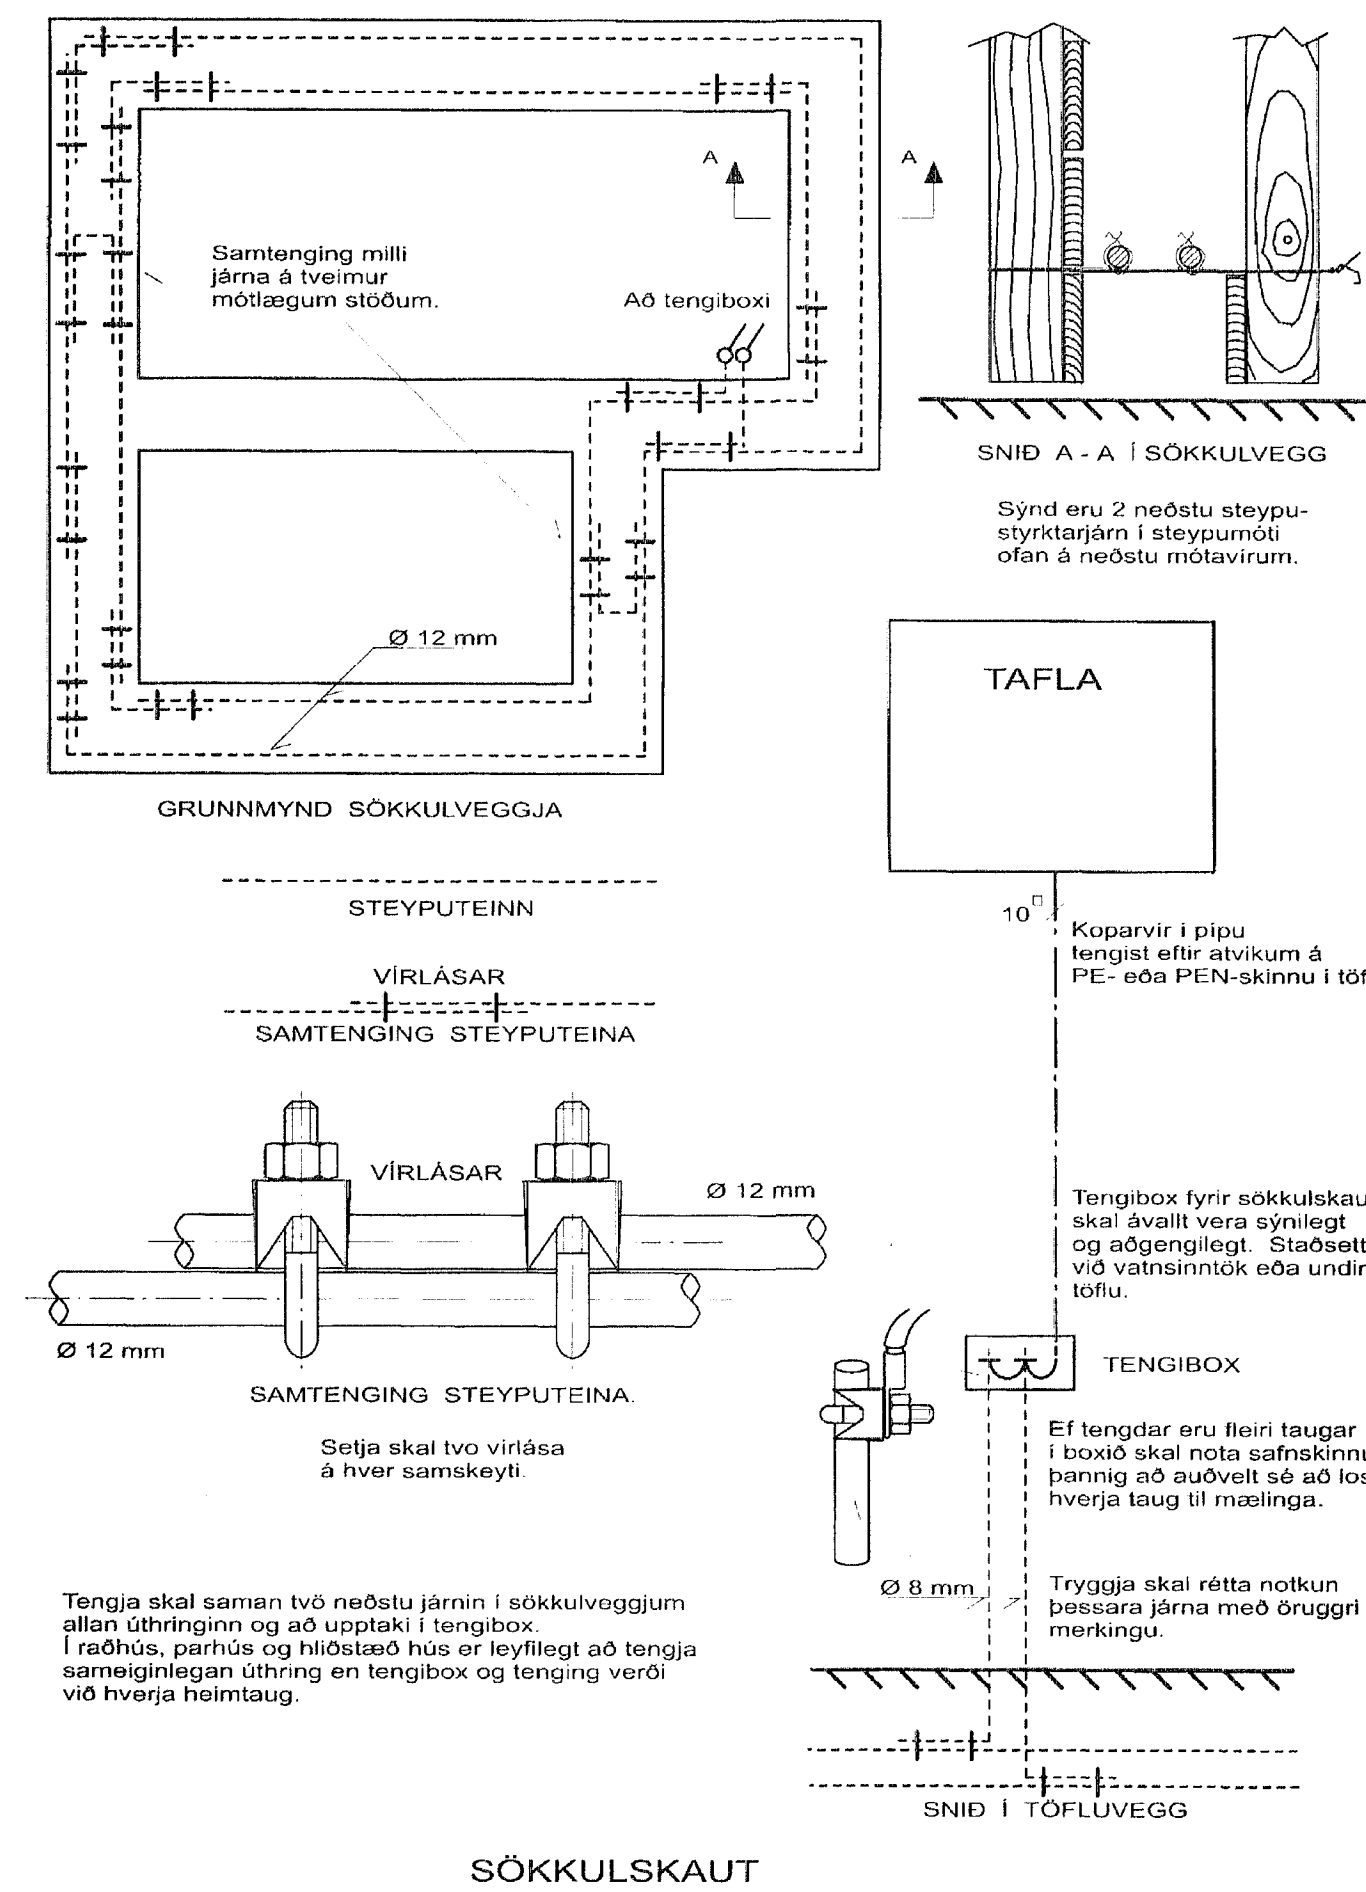


EINLÍNUMYND

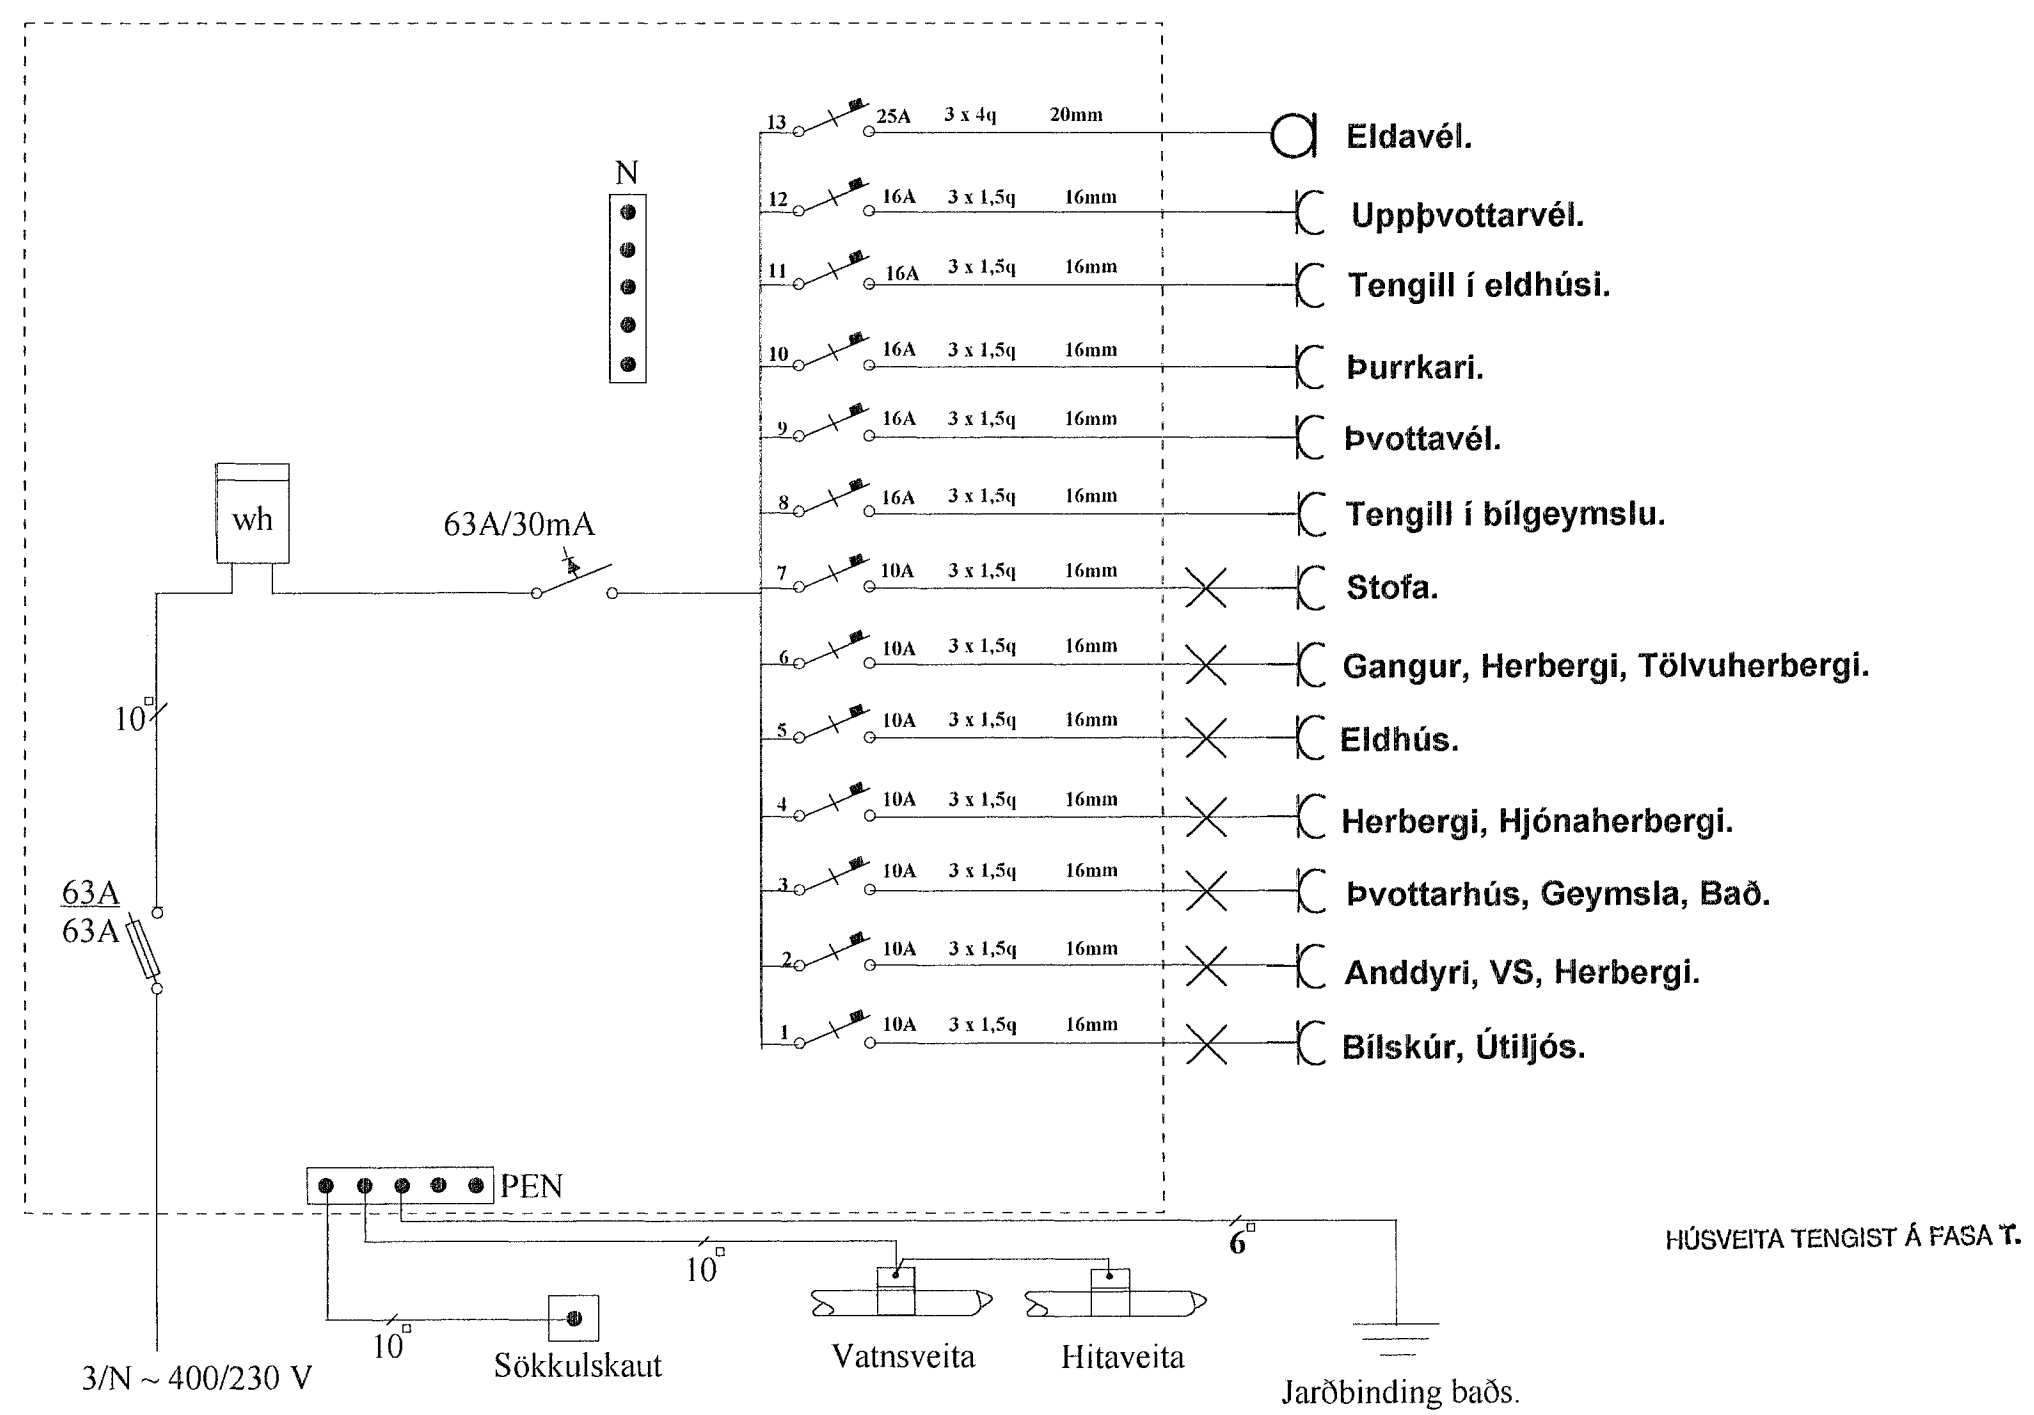

Raf - Bræður ehf.

Svanur H. Þórhallsson.
Löggiltur Rafvirkjameistari.
Laufríma 21. 112. Rvk.
S. 5675880. Fax. 5675880.
GSM. 8965086.

Verkefni: Hamrabýggð 6. Hafnarfirði.	
Teikning: Einlínunmynd / Sökkulskaut.	
Teiknað: Svanur.	Kvarði:
Dags: 24. April. 2002.	Teikning nr: 3 af 3.
<i>Svanur H Þórhallsson</i>	