



AFSTÖÐUMYND 1:500

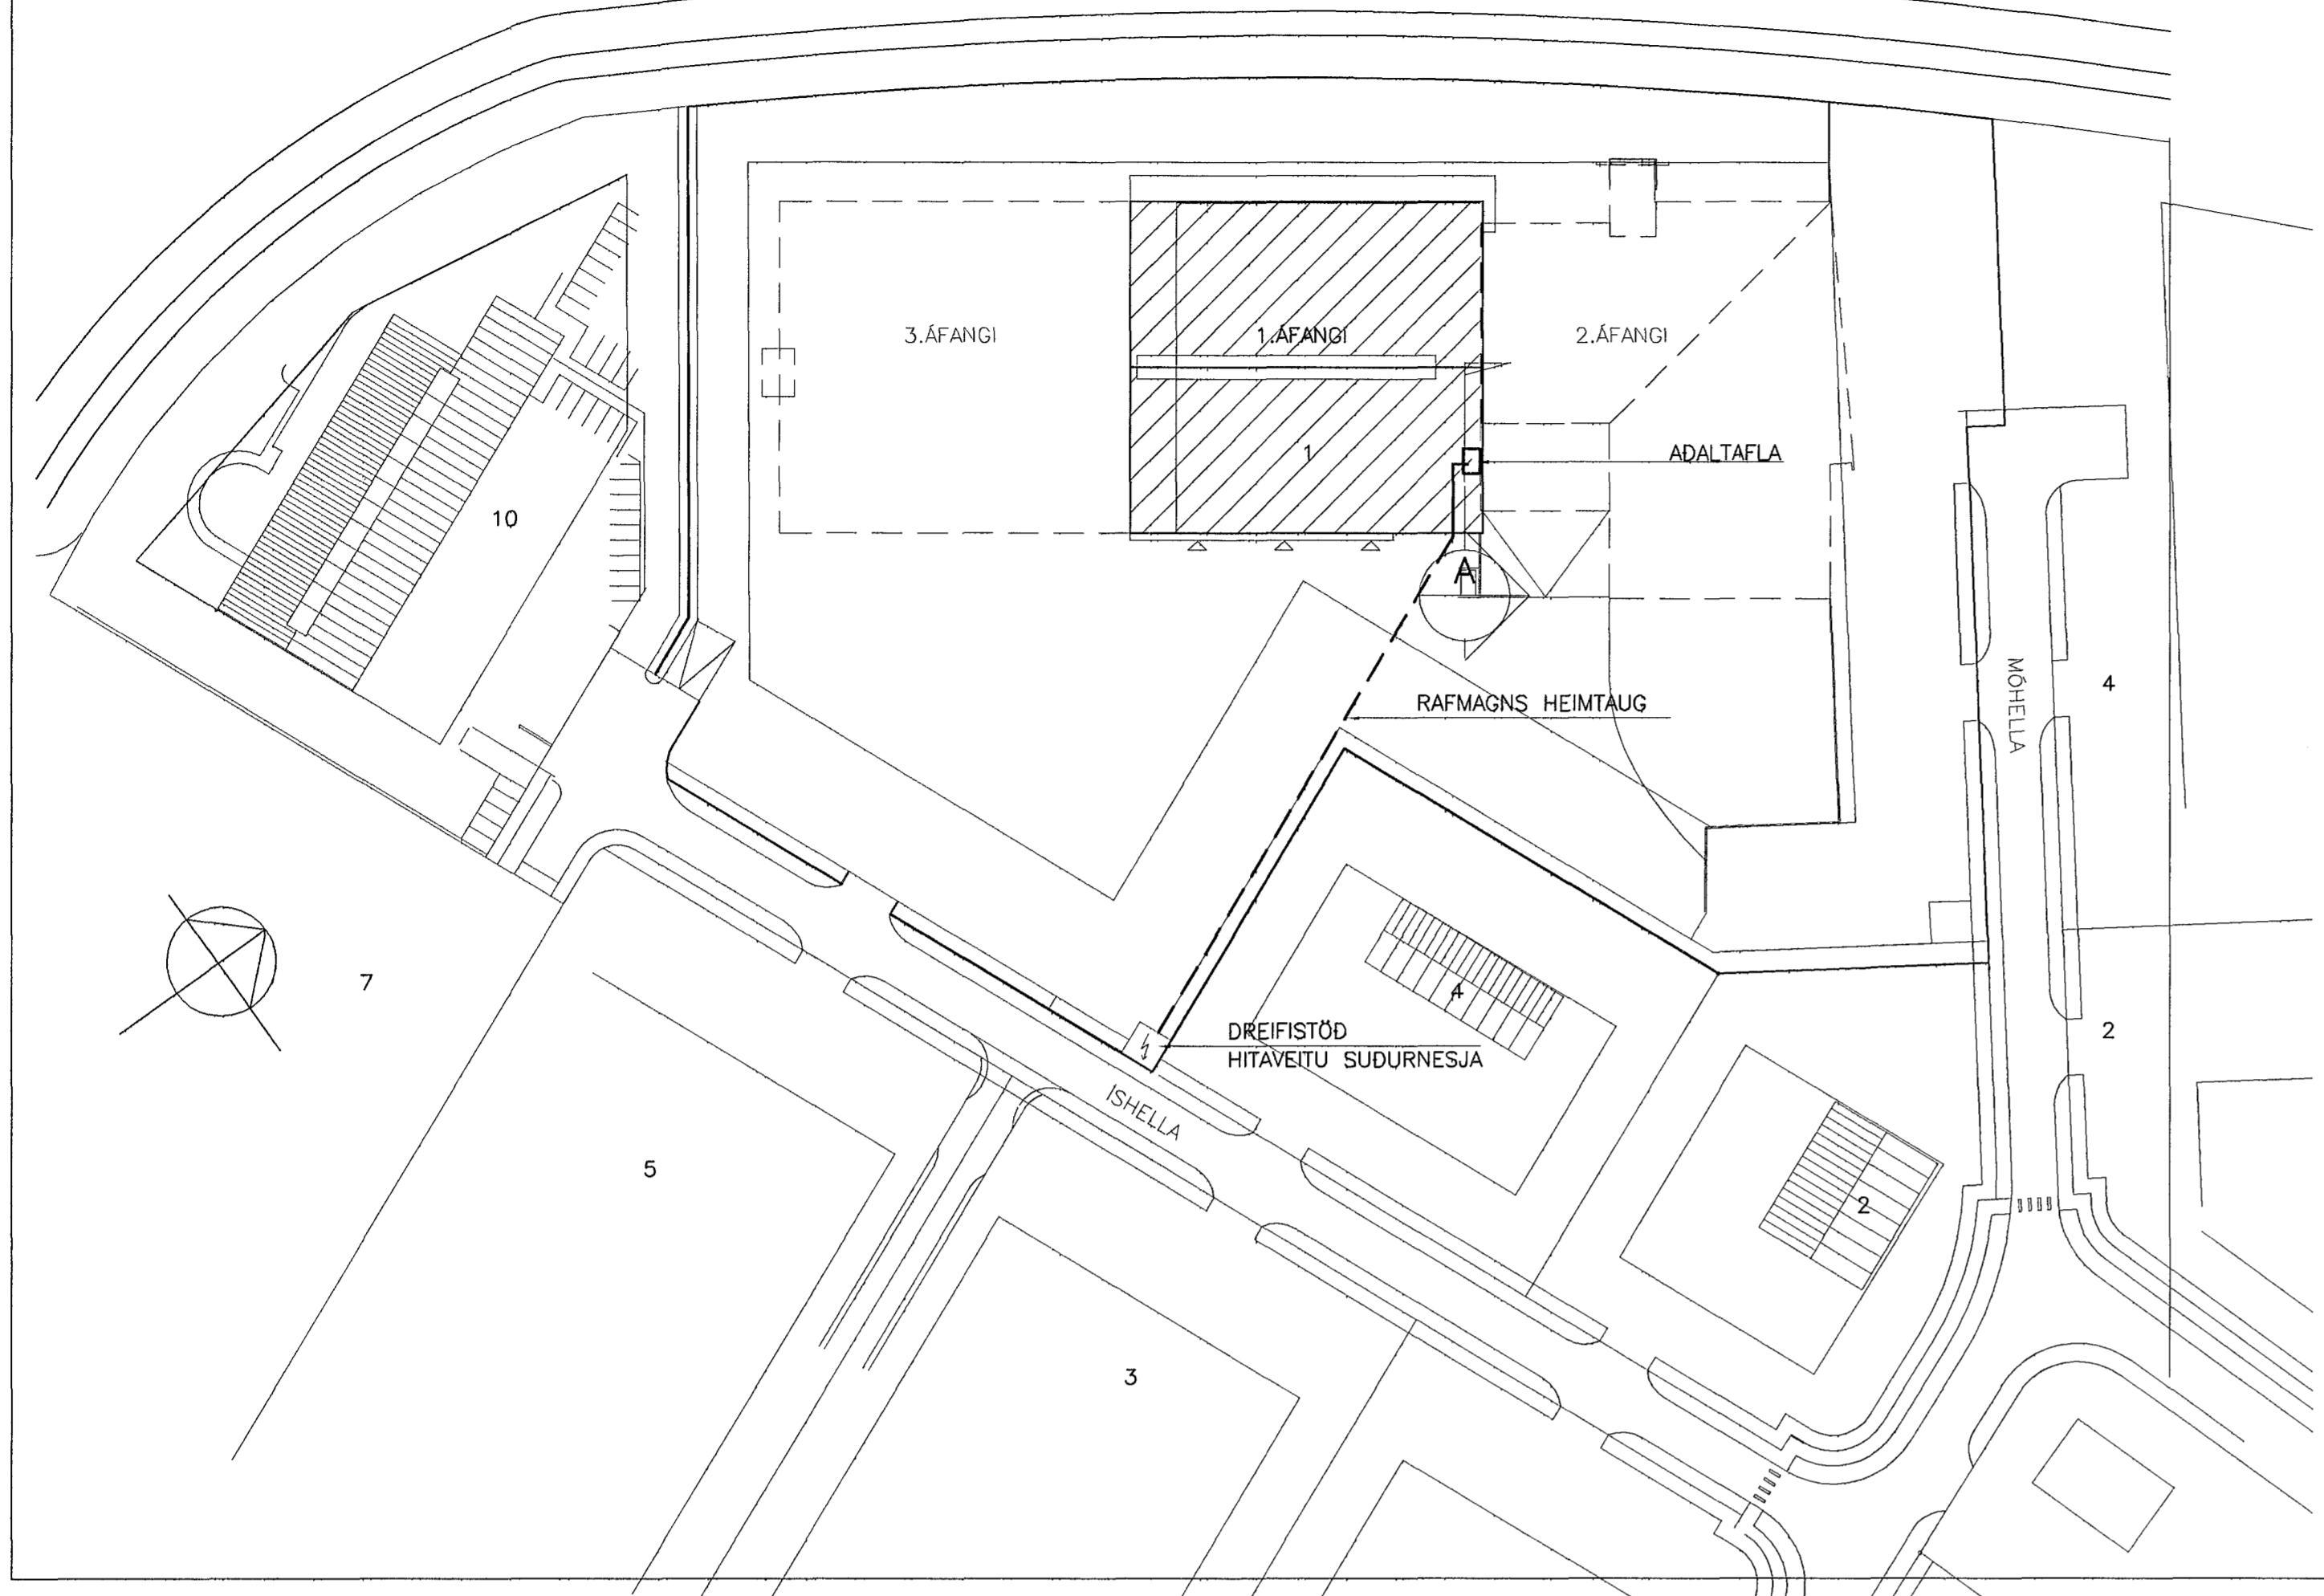

A SNID 1:50


Inntök samþykkt 26.10.2001.
f.h. HITAVEITU SUDURNESJA h.f.
Björg Dögg

ADALTAFLA T10

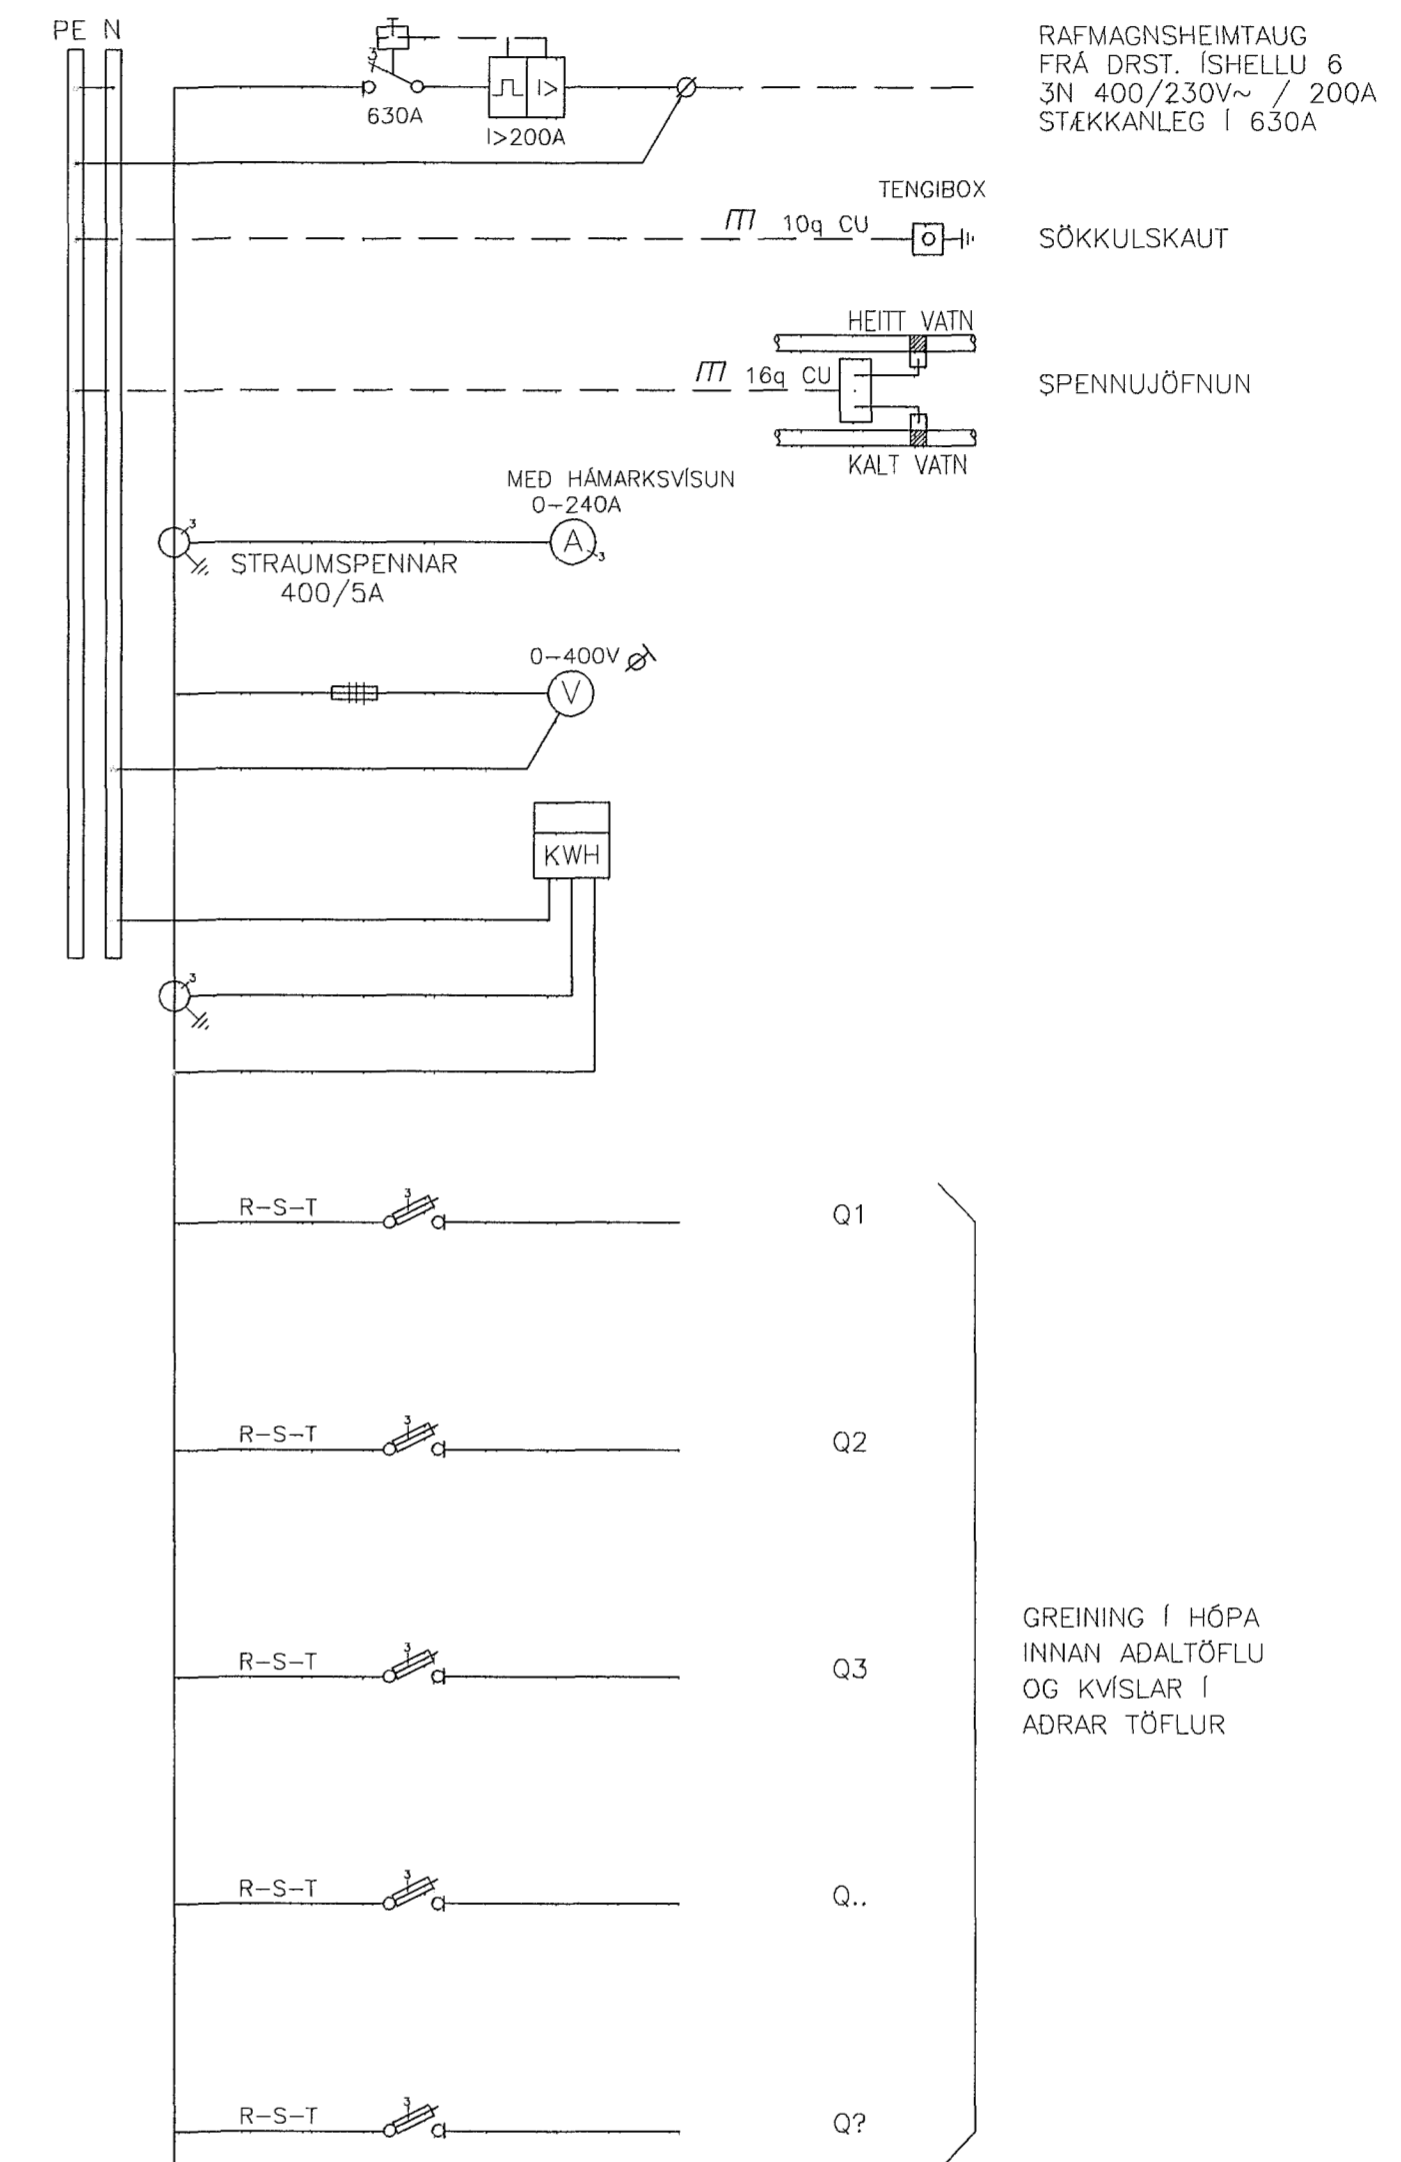


GREINING Í HÓPA
INNAN ADALTÖFLU
OG KVÍSLAR Í
ADRAR TÖFLUR


LYKILMYND 1.ÁFANGI

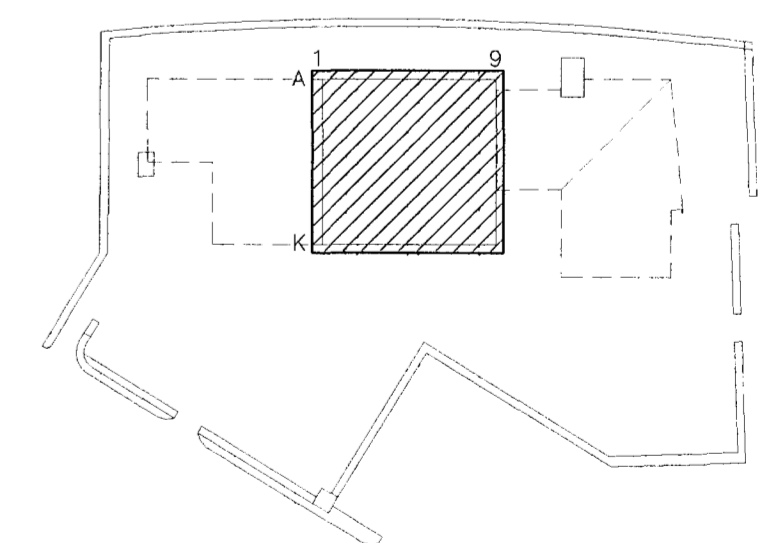

ADALDREIFING--TÖFLUR

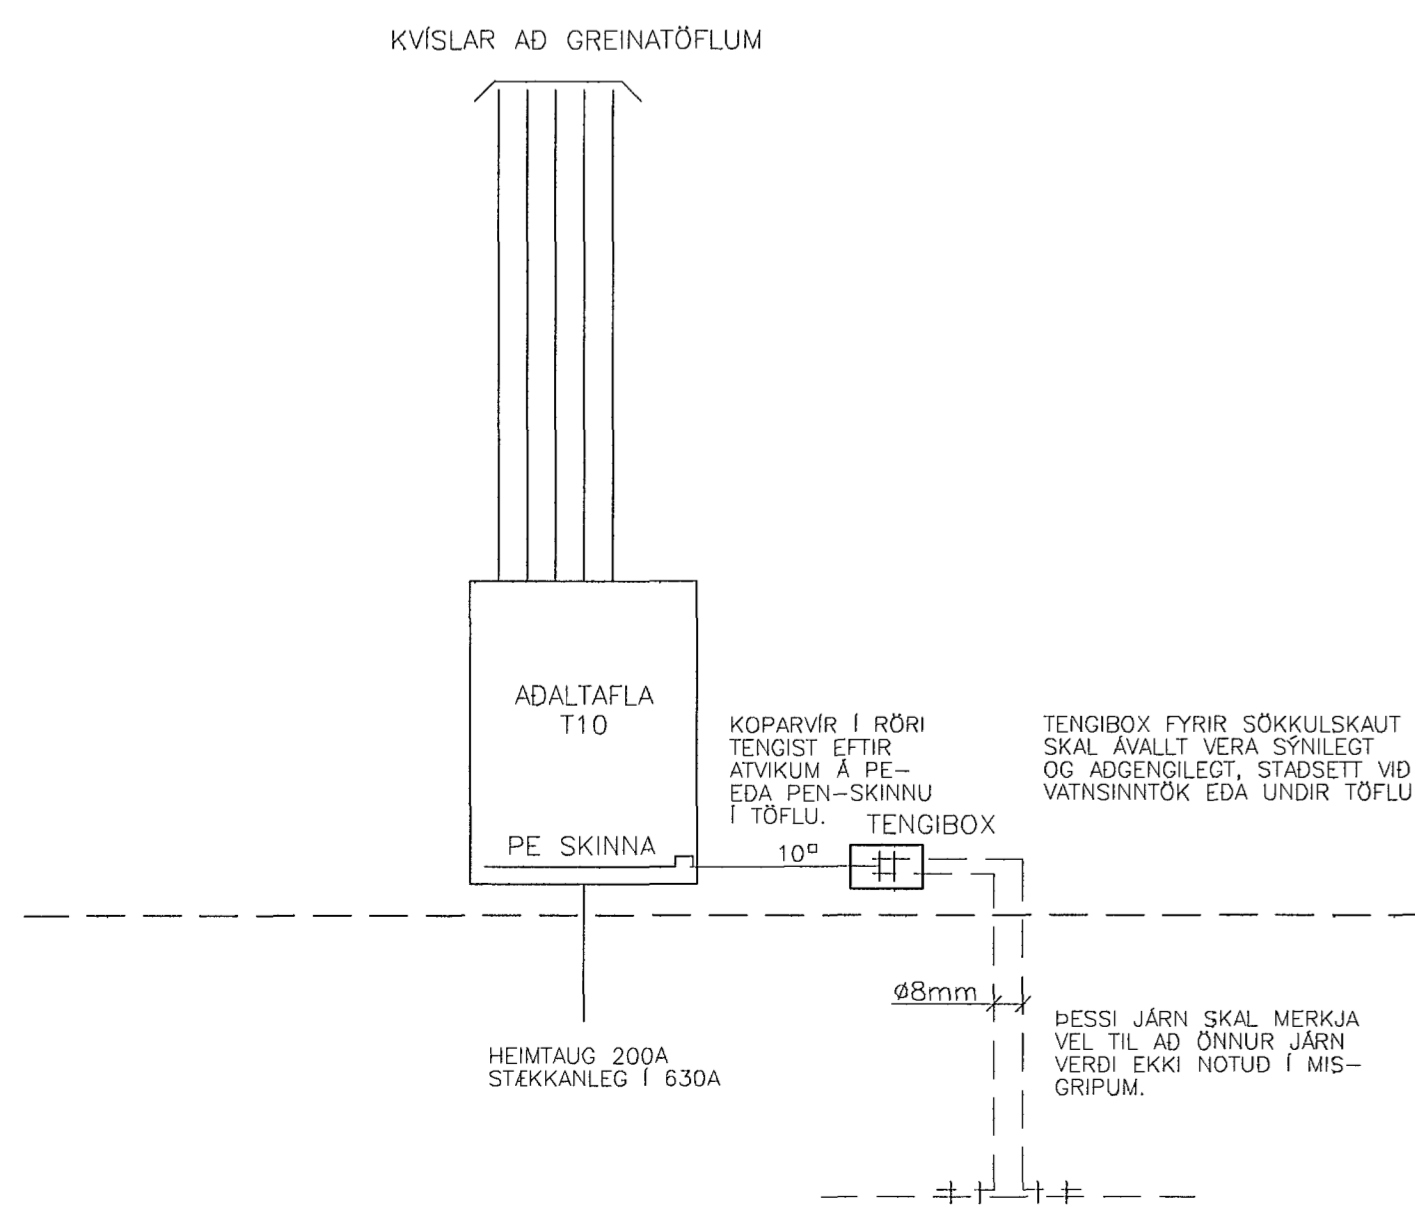

TÆKNIRÝMI

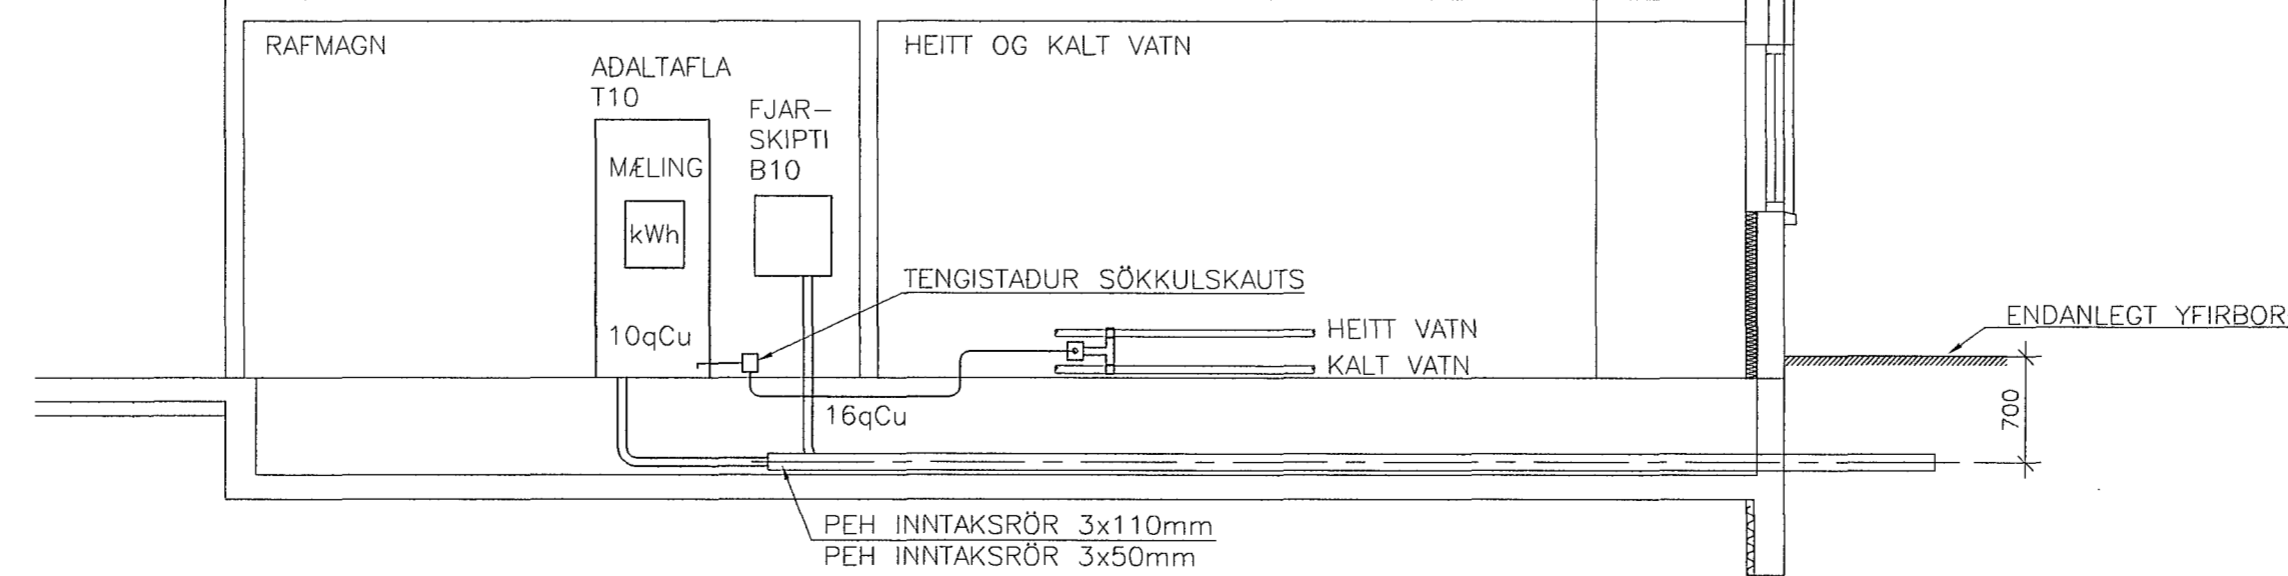


SKÝRINGAR:

T10: ADALTAFLA, INNTAK RAFORKU
B10: SMÁSPENNUAFLA, INNTAK FJARSKIPTA

ATHUGASEMDIR:

ALLAR MÁLSETNINGAR ERU Í mm.
LEGGJA SKAL SÖKKULSKAUT
SKV. TÆKNILEGUM TENGISKILMÁLUM RAFVEITNA

3. ÚTBOD

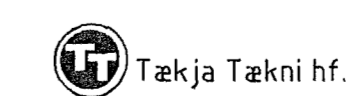

B		08.10.01		AUDKENNI ADALTÖFLU BREYTT OG.		HANNAD		SAMP.	
ÓTG.	DAGS.	BREYTING:							
MÓHELLA 1				RAFORKUVIRKI					
HAFNARFIRDI				INNTAK OG MELING					
VSB VERKFRÆÐISTOFA				AFSTADA OG ÞVERSNIÐ					
ÁRITUN LÖGDLITS HÖNNUNAR:				Orn Guðmundsson Kt:220961-2739					
BEJARHRAUNI 20 - 220 HAFNARFJÖRÐUR		Hannab: ÓG		Teiknab: ÓG					
Heimasíða: www.vsb.is - Netfang: vsb@vsb.is		Mál: 1/50, 1/500		Yfirforið:					
Sími 585-8600 - Fax 585-8610 - Kl:710798-2899		Dags: 12.08.2001		Nr:		01728-ROOA			

4291