


RAFLÖGN EFRI HÆÐ

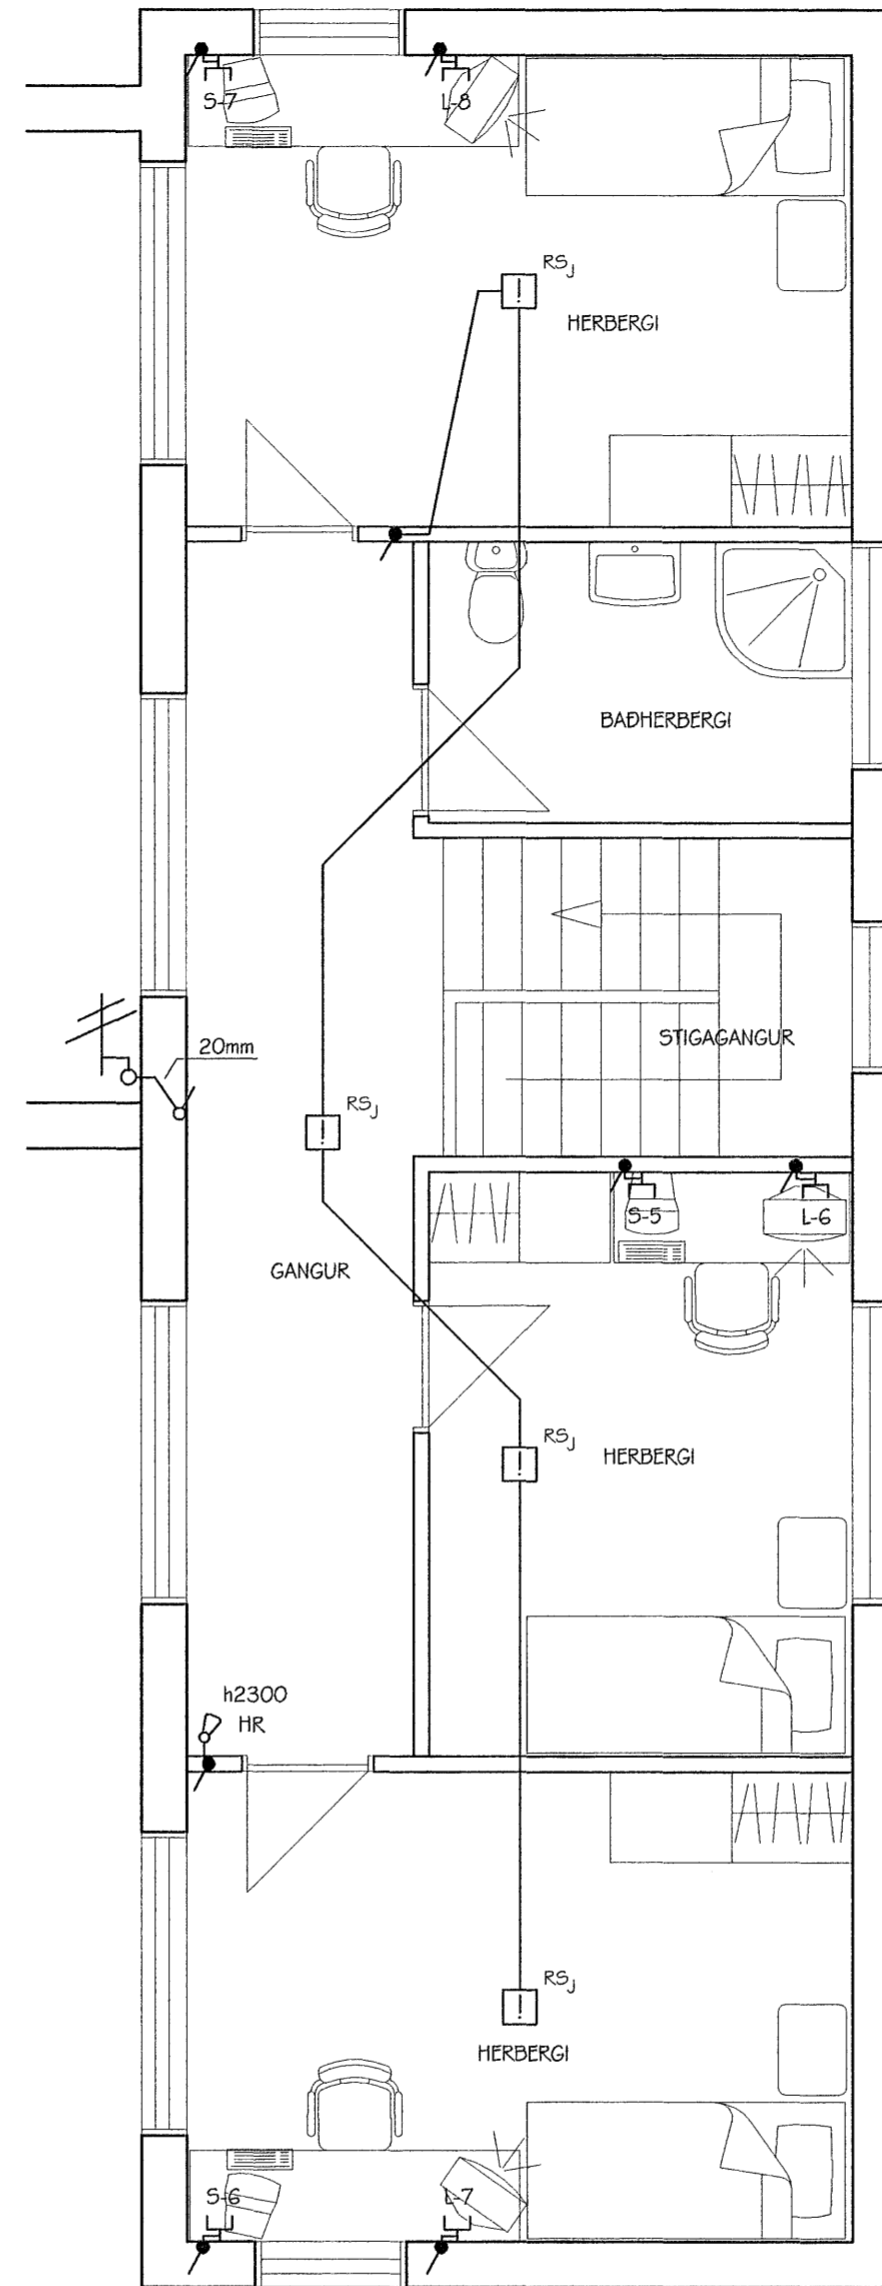

FJARSKIPTALAGNIR EFRI HÆÐ

BREYTING 1:
BREYTING 2:

RAFLAGNAHÖNNUN

BRAGI ÞÓR SIGURDÓRSSON

KIRKJUBRAUT 40, 300 AKRANESI

SÍMAR 431-4200, 893-2081, NETFANG: bragi@nknet.is

HEITI VERKS
BLÓMVELLIR 2 HAFNAFIRÐI

HEITI TEIKNINGAR
RAFLÖGN OG FJARSKIPTALAGNIR 2 HÆÐ

PLOTTAD: 29/10/2002 TEIKNAD: OKT. 2002 BLAD: A2
KVARDI: 1:50 TEIKNAD: BÞS VERK NR: 02-046

SKRÁ: BLÓMVELLIR 2-GRM
GEYMSLUNR: MYND/2002/02-046 BLÓMVELLIR 2
SAM: Bragi Þór Sigurdósson BLAD NR: 2