




V.12

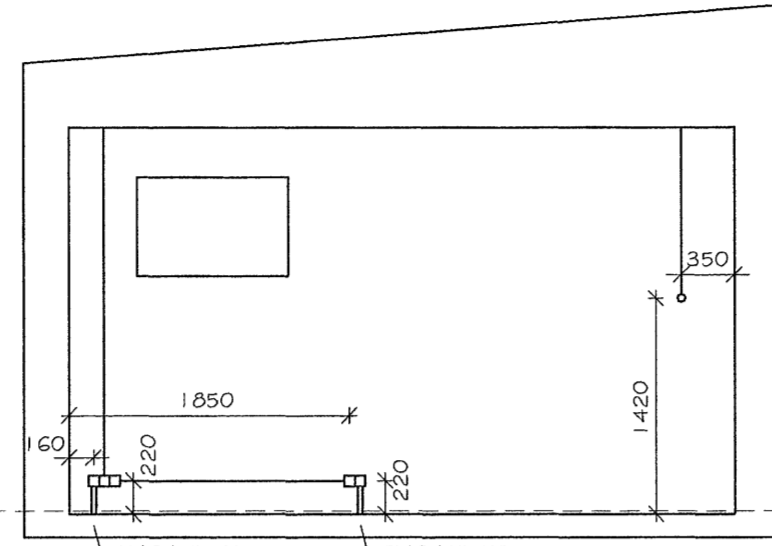


V.13

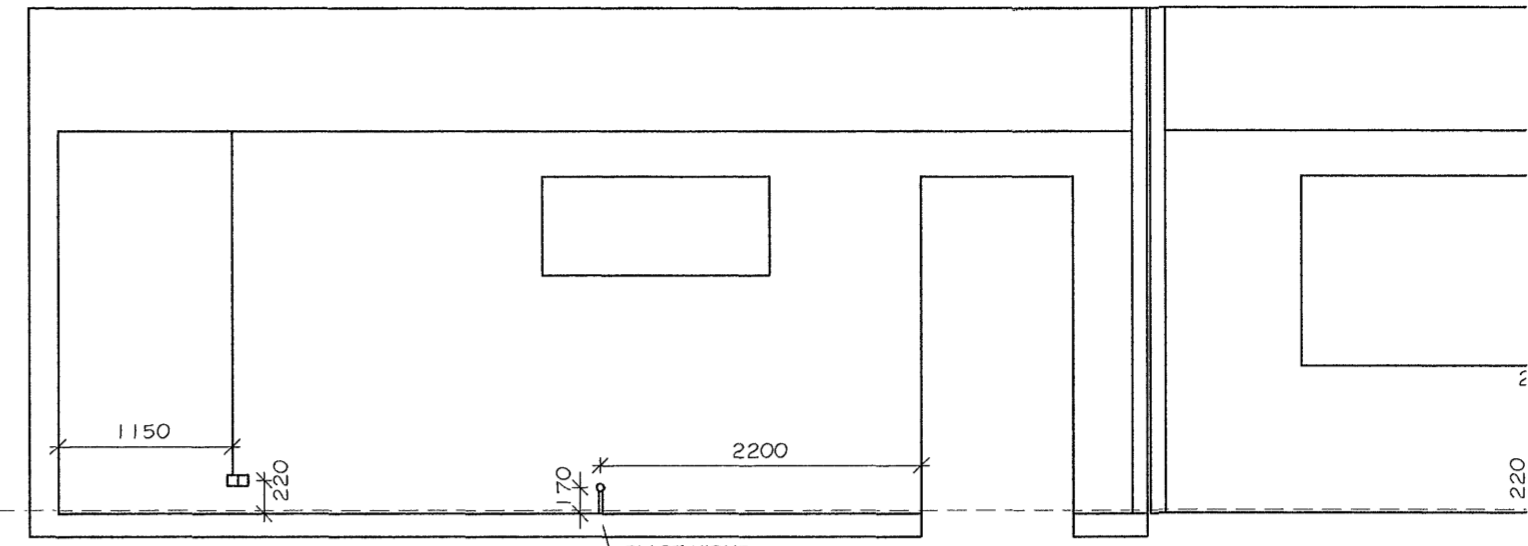


V.14

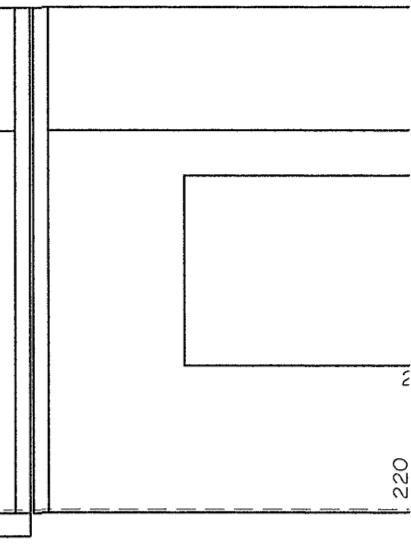


V.15

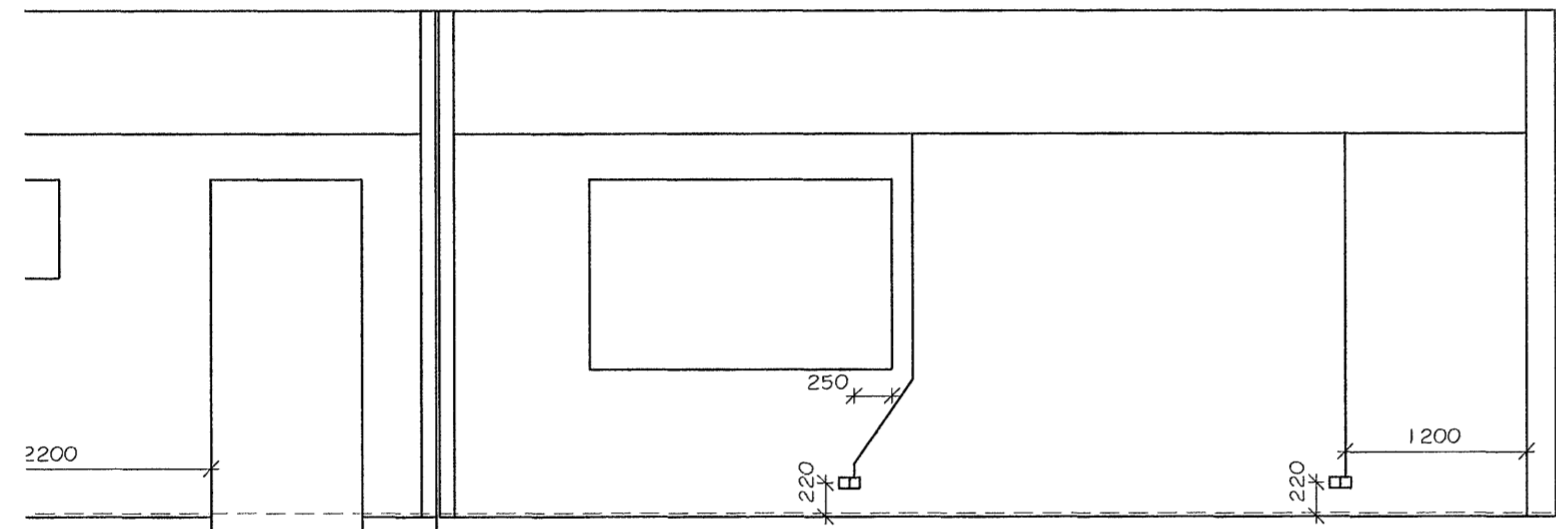


V.15

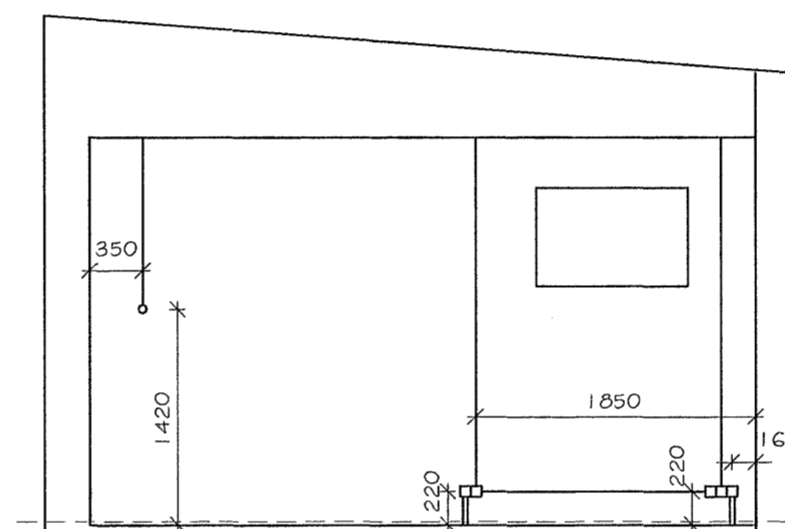


V.16

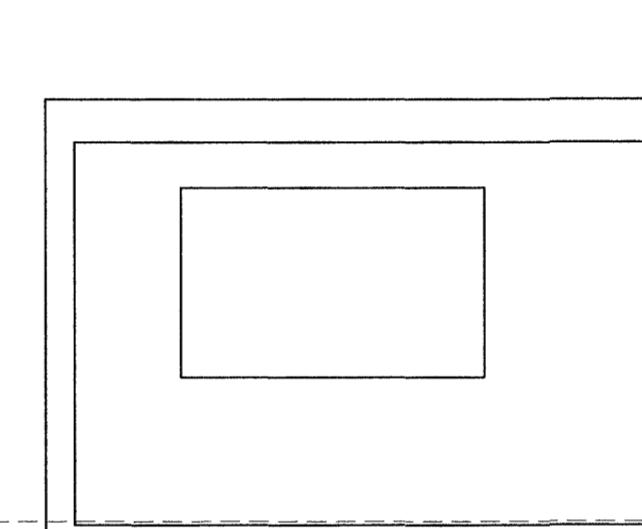

V.17

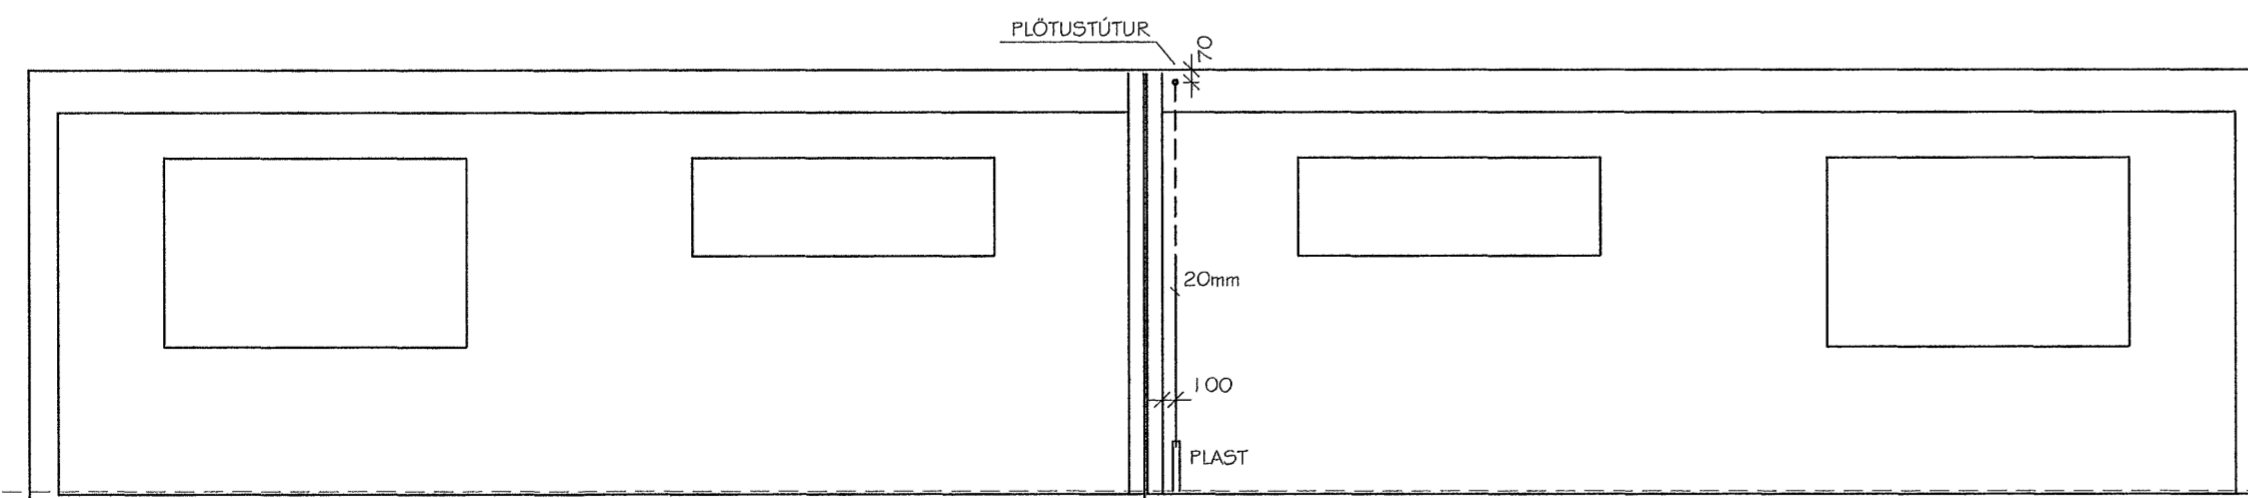

V.17

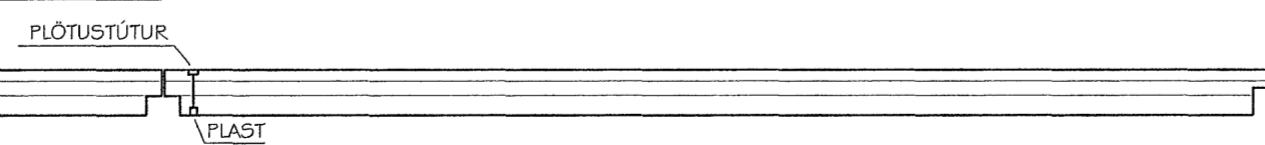

V.18

BREYTING 1: _____
 BREYTING 2: _____

RAFLAGNAHÖNNUN
BRAGI ÞÓR SIGURDÓRSSON
 KIRKJUBRAUT 40, 300 AKRANESI
 Símar 431-4200, 893-2081, Netfang: bragi@aknet.is

HEITI VERKS
 BLÓMAVELLIR 2, HAFNAFIRÐI

HEITI TEIKNINGAR
 RAFLAGNIR Í VEGGEININGUM

PLOTTAÐ: 29/10/2002	TEIKNAD: NÓV. 2002	BLAD: A2
KVARDI: 1:50	TEIKNAD: BPS	VERK NR: 02-046
SKRÁ: BLÓMAVELLIR2-EIN		
GEYMSLUNR: MYND/2002/02-046 BLÓMAVELLIR2		
SAMB:		BLAD NR: 6