



BMF-GATAPL 2 STK. 2x120x240 MM
2x6 STK. 40/50 KAMBSAUMUR

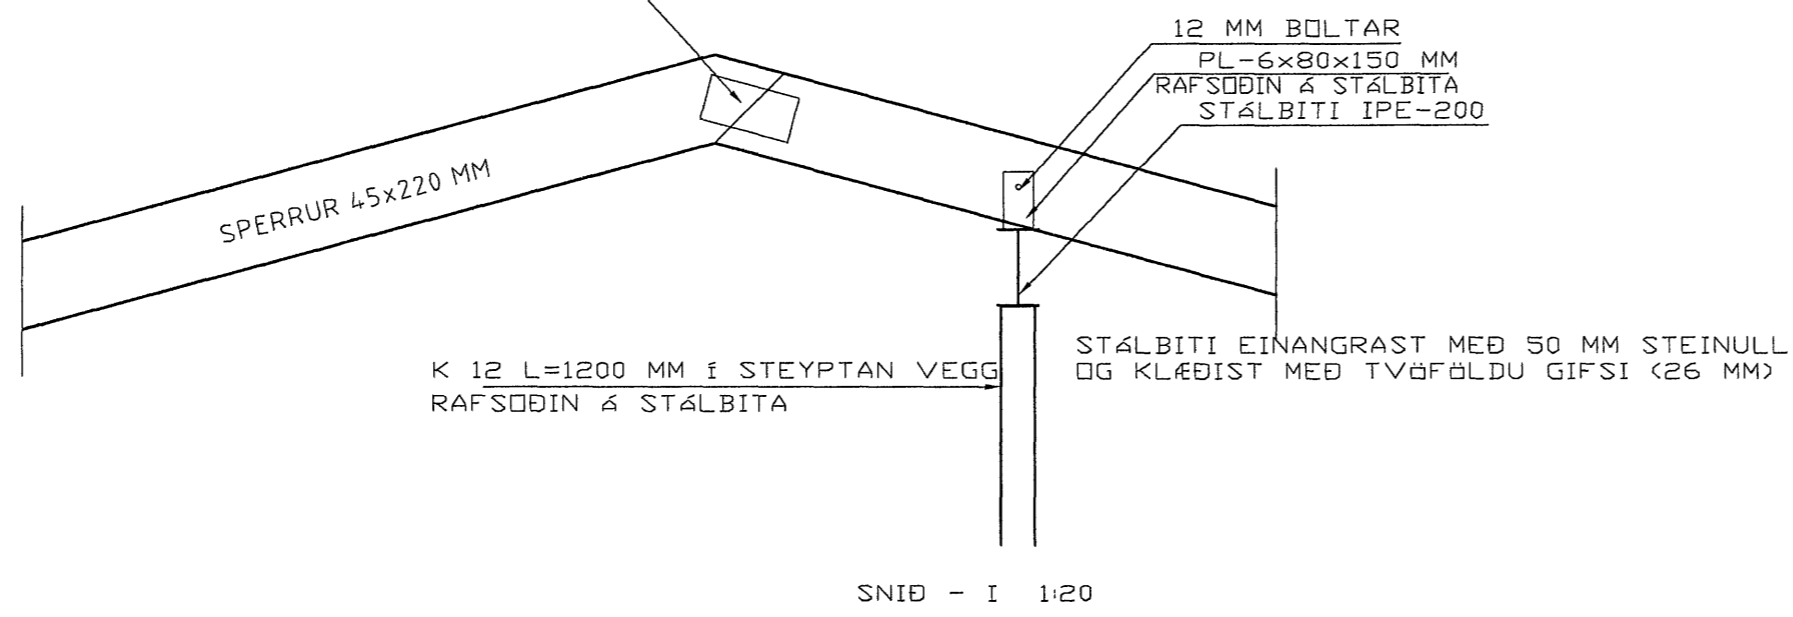

SNID - I 1:20

BMF-GATAPL 2 STK. 2x120x240 MM
2x6 STK. 40/50 KAMBSAUMUR

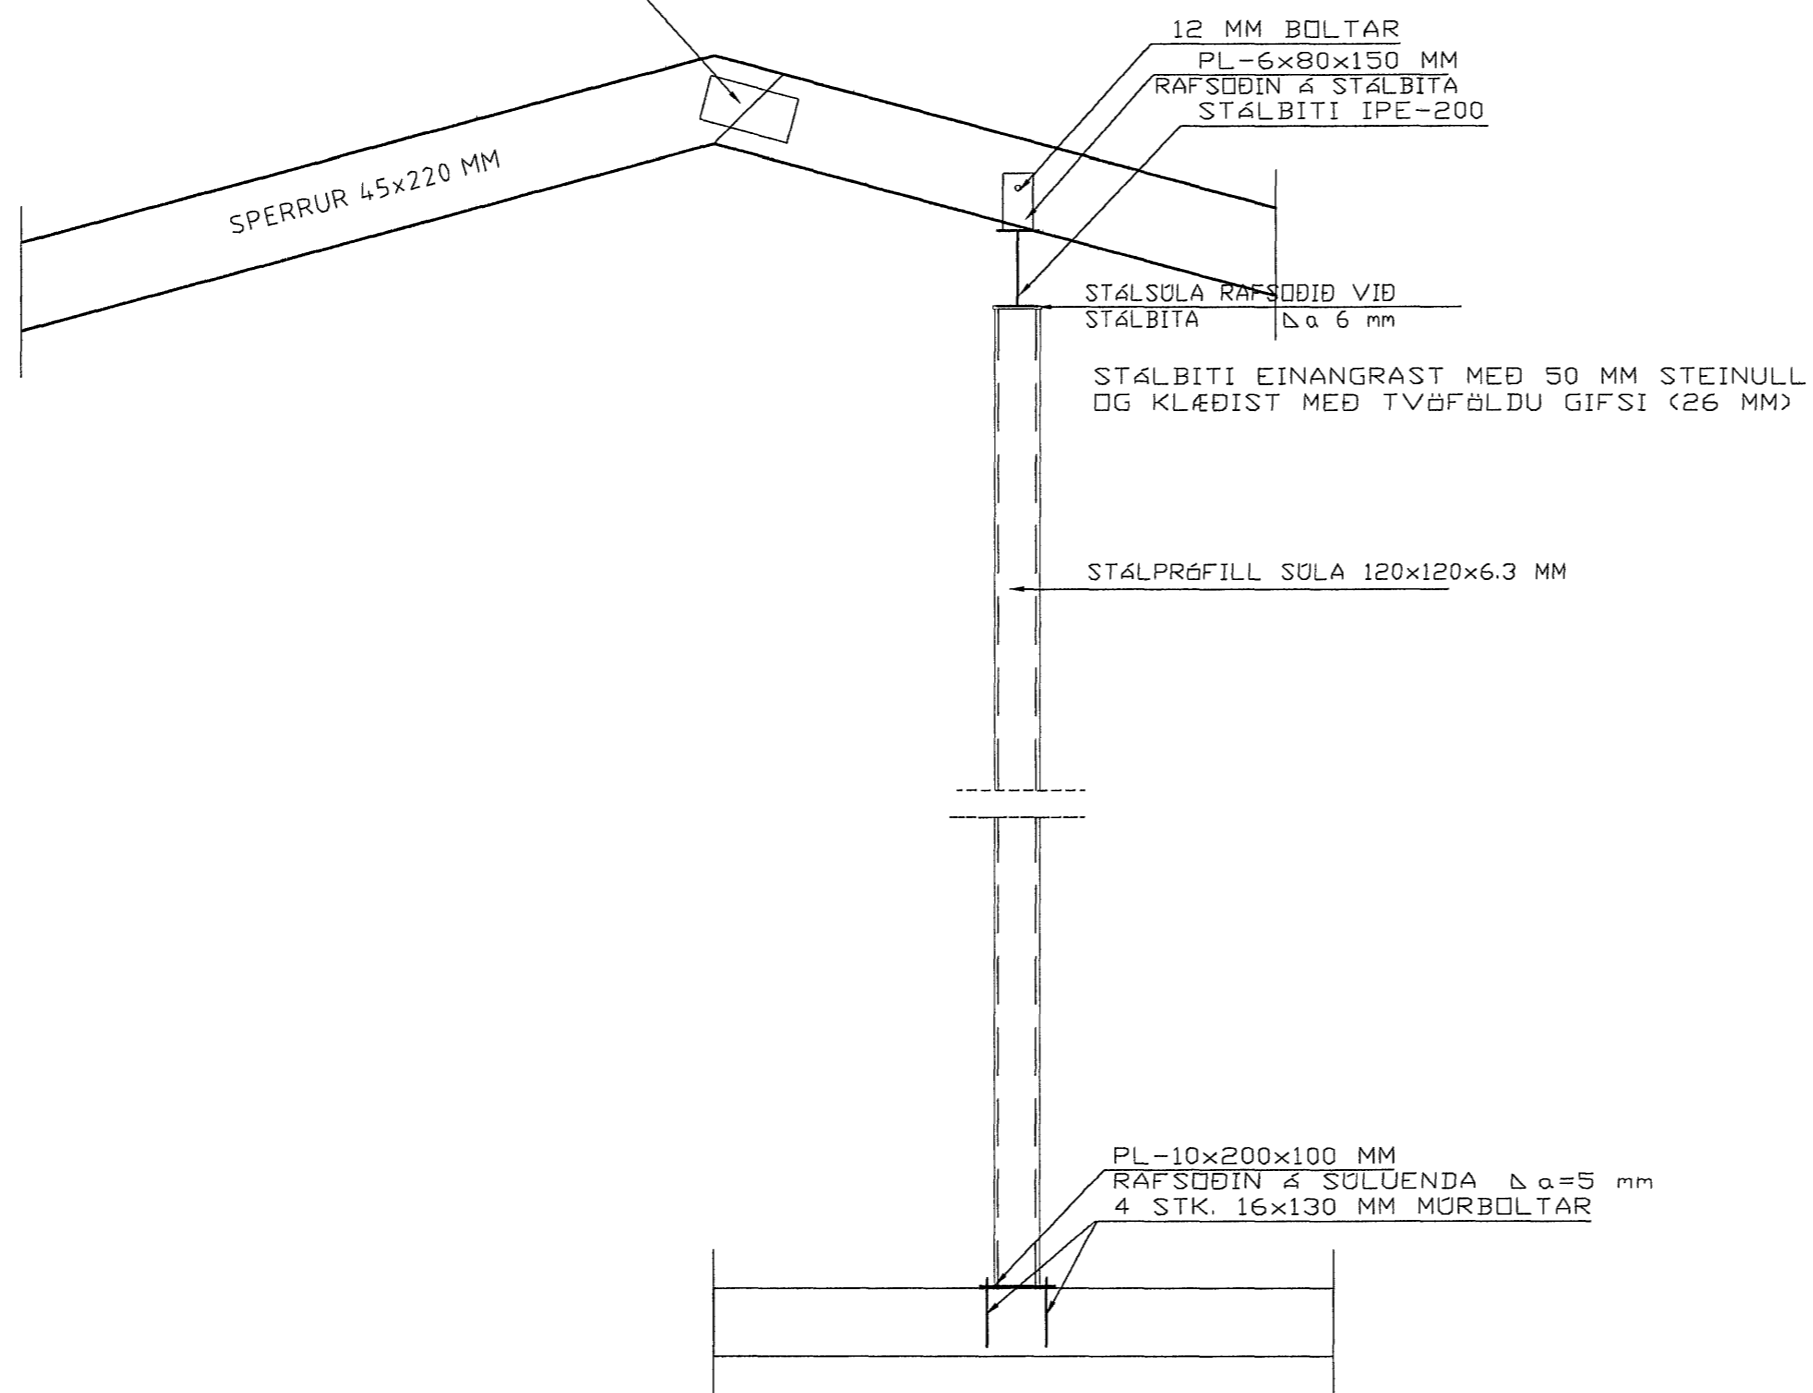

SNID - H 1:20

Samþykkt þann

04. sep. 2013

Byggingafróðrönn / Hafnarfirdi
Fh. Hrólfur S. Gunnlaugsson

Breytingar

A	sept. 2013	breyting á burðarholi í þaki úr kraftsperrum í venjulegt sperruþak

FURUÁS NR.23-25-27, HAFNARFIRDI

HERMANN ISEBARN MTFI
TEIKNISTOFA HAMRAVÍK 82
s 8487250 kt 050244-4319 netfang his1@simnet.is

Mái	1:20	JÁRN BENT STEINSTEYPA
Dags.	nóv. 2012	SNID
Blad	13	
Yfirfarid		
Hannad		