


H/ED Á BRUNABJÖLLUM SÉ 230sm
H/ED Á HÁTALADÓSUM SÉ 280sm
H/ED Á HANDBRUNABODUM SÉ 130sm
H/ED Á F- OG L-TENGLUM SÉ 110sm
H/ED Á MF-TENGLUM SÉ 110sm
H/ED Á Þ-DÓSUM SÉ V/LOFT

} Nema annars sé getið

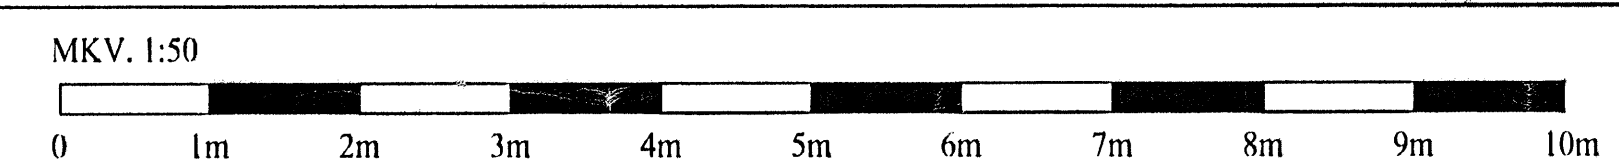

URG. DAGS.		HEIMTAUGAR- OG FULLNADARTEIKNING		B. & T.	T. S.	HAUKAHRUN 2 HAFNARFIRÐI LEIKSKÓLINN HRAUNKOT SMÁSPENNUKERFI		MKV. 1:50
						<i>Þ. S. Jónsson</i> <small>Þrátt Svín 220118-2439</small>		TEIKN NR. 3
						TERA S/F <small>RAFMAGNSVERKFRÆDISTOFA</small> <small>EDMUNDUR BELLIRSEN</small> <small>HAUÐLÍ SVINHERMANN</small>		SÍÐASTA TSNR.
						<small>RAFMAGNSVERKFRÆDISTOFA</small> <small>SÍMI 5687968</small> <small>SMÍ 5687968</small>		TNR. 3 AF 5
						<small>SÁMÞYKKT</small>		GEYMSLUN.
								UTR. A