


SKÝRINGAR

- L1 1x36W Fl. t.d. Optus 7184B-T án uppljósr frá Thorn (Rönning)
- L2 2x36W Fl. t.d. Optus 7184B-T án uppljósr frá Thorn (Rönning)
- L3 1x58W Fl. t.d. Optus 7184B-T án uppljósr frá Thorn (Rönning)
- L4 2x58W Fl. t.d. Optus 7184B-T án uppljósr frá Thorn (Rönning)
- L5 2x36W Fl. t.d. Optus 7184B-T án uppljósr frá Thorn (Rönning)
- L5.1 2x58W Fl. t.d. Optus 7183B án uppljósr frá Thorn (Rönning)
- L6 2x18W m/parabólu 300x300 t.d. KSG2 18-EG (lónlampar)
- L7 1x36-58W Fl. Rakapéttur lampi t.d. IFP Zumtobel
- L8 1x36-58W Fl. undirskápalampi
- L9 1x18W Fl. DLO Zumtobel
- L10 2x36W Fl. DLO Zumtobel

- L11 2x58W Fl. DLO Zumtobel
- L12 2x36W Fl. KOP Zumtobel
- L13 2x58W Fl. Dimmanlegir og boltaheldir
- L14 1x40W Hr. CZL Zumtobel
- L15 2x60W Gl. Opal t.d. Matre 42
- L16 1x32W Hr. Opal t.d. Matre 42
- L17 "ÚT"-ljós, Stigandi m/geymum
- L18 1x18 w DEFA reflex 001 hvítur lampi
- L19 2xPL 9W Focus Quatro 4111, hálfkúla hvít, (Epal)
- L20 4x18W m/parabólu 600x600 t.d. KSG4 18-EG (lónlampar)
- L21 Veggglampar yfir speglum í snyrtingum t.d. Gibert 101 20 sm. (Rafmagn ehf)
- L22 JOHANNA 7351 100 W Nat l 5 m. STAURUM
- L23 BEGA 2231 IP 65 (LITUR PERU 830)

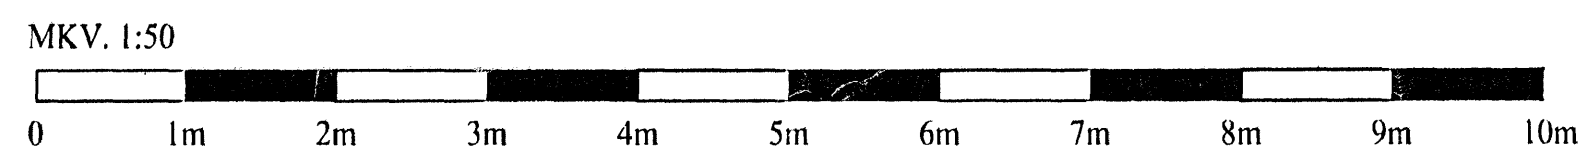

HEIMTAUGAR-OG FULLNADARTEIÐNING		B.Þ.T.	T.S.	HAUKAHLAUN 2 HAFNARFIRÐI LEIKSKÓLINN HRAUNKOT LAMPAPLAN		MRK 1:50
A	02-10-22	FEIRN.	HANNAÐ	TERA s/p		TEKNI-NR 4
ÚTGL.	DAGS	FEIRN.	HANNAÐ	RAFMAGNSVERKFRÆÐISTOFA EIRARVIND HILLIENSTRA FRÁUSTEYRNHÖRNING KAFMAGNSMUNIR		SBASTA-TNR
				SÁMÞYKKT		TNR 4 AF 5
						ÚTGL A