




AFSTÖÐUMYND 1:500

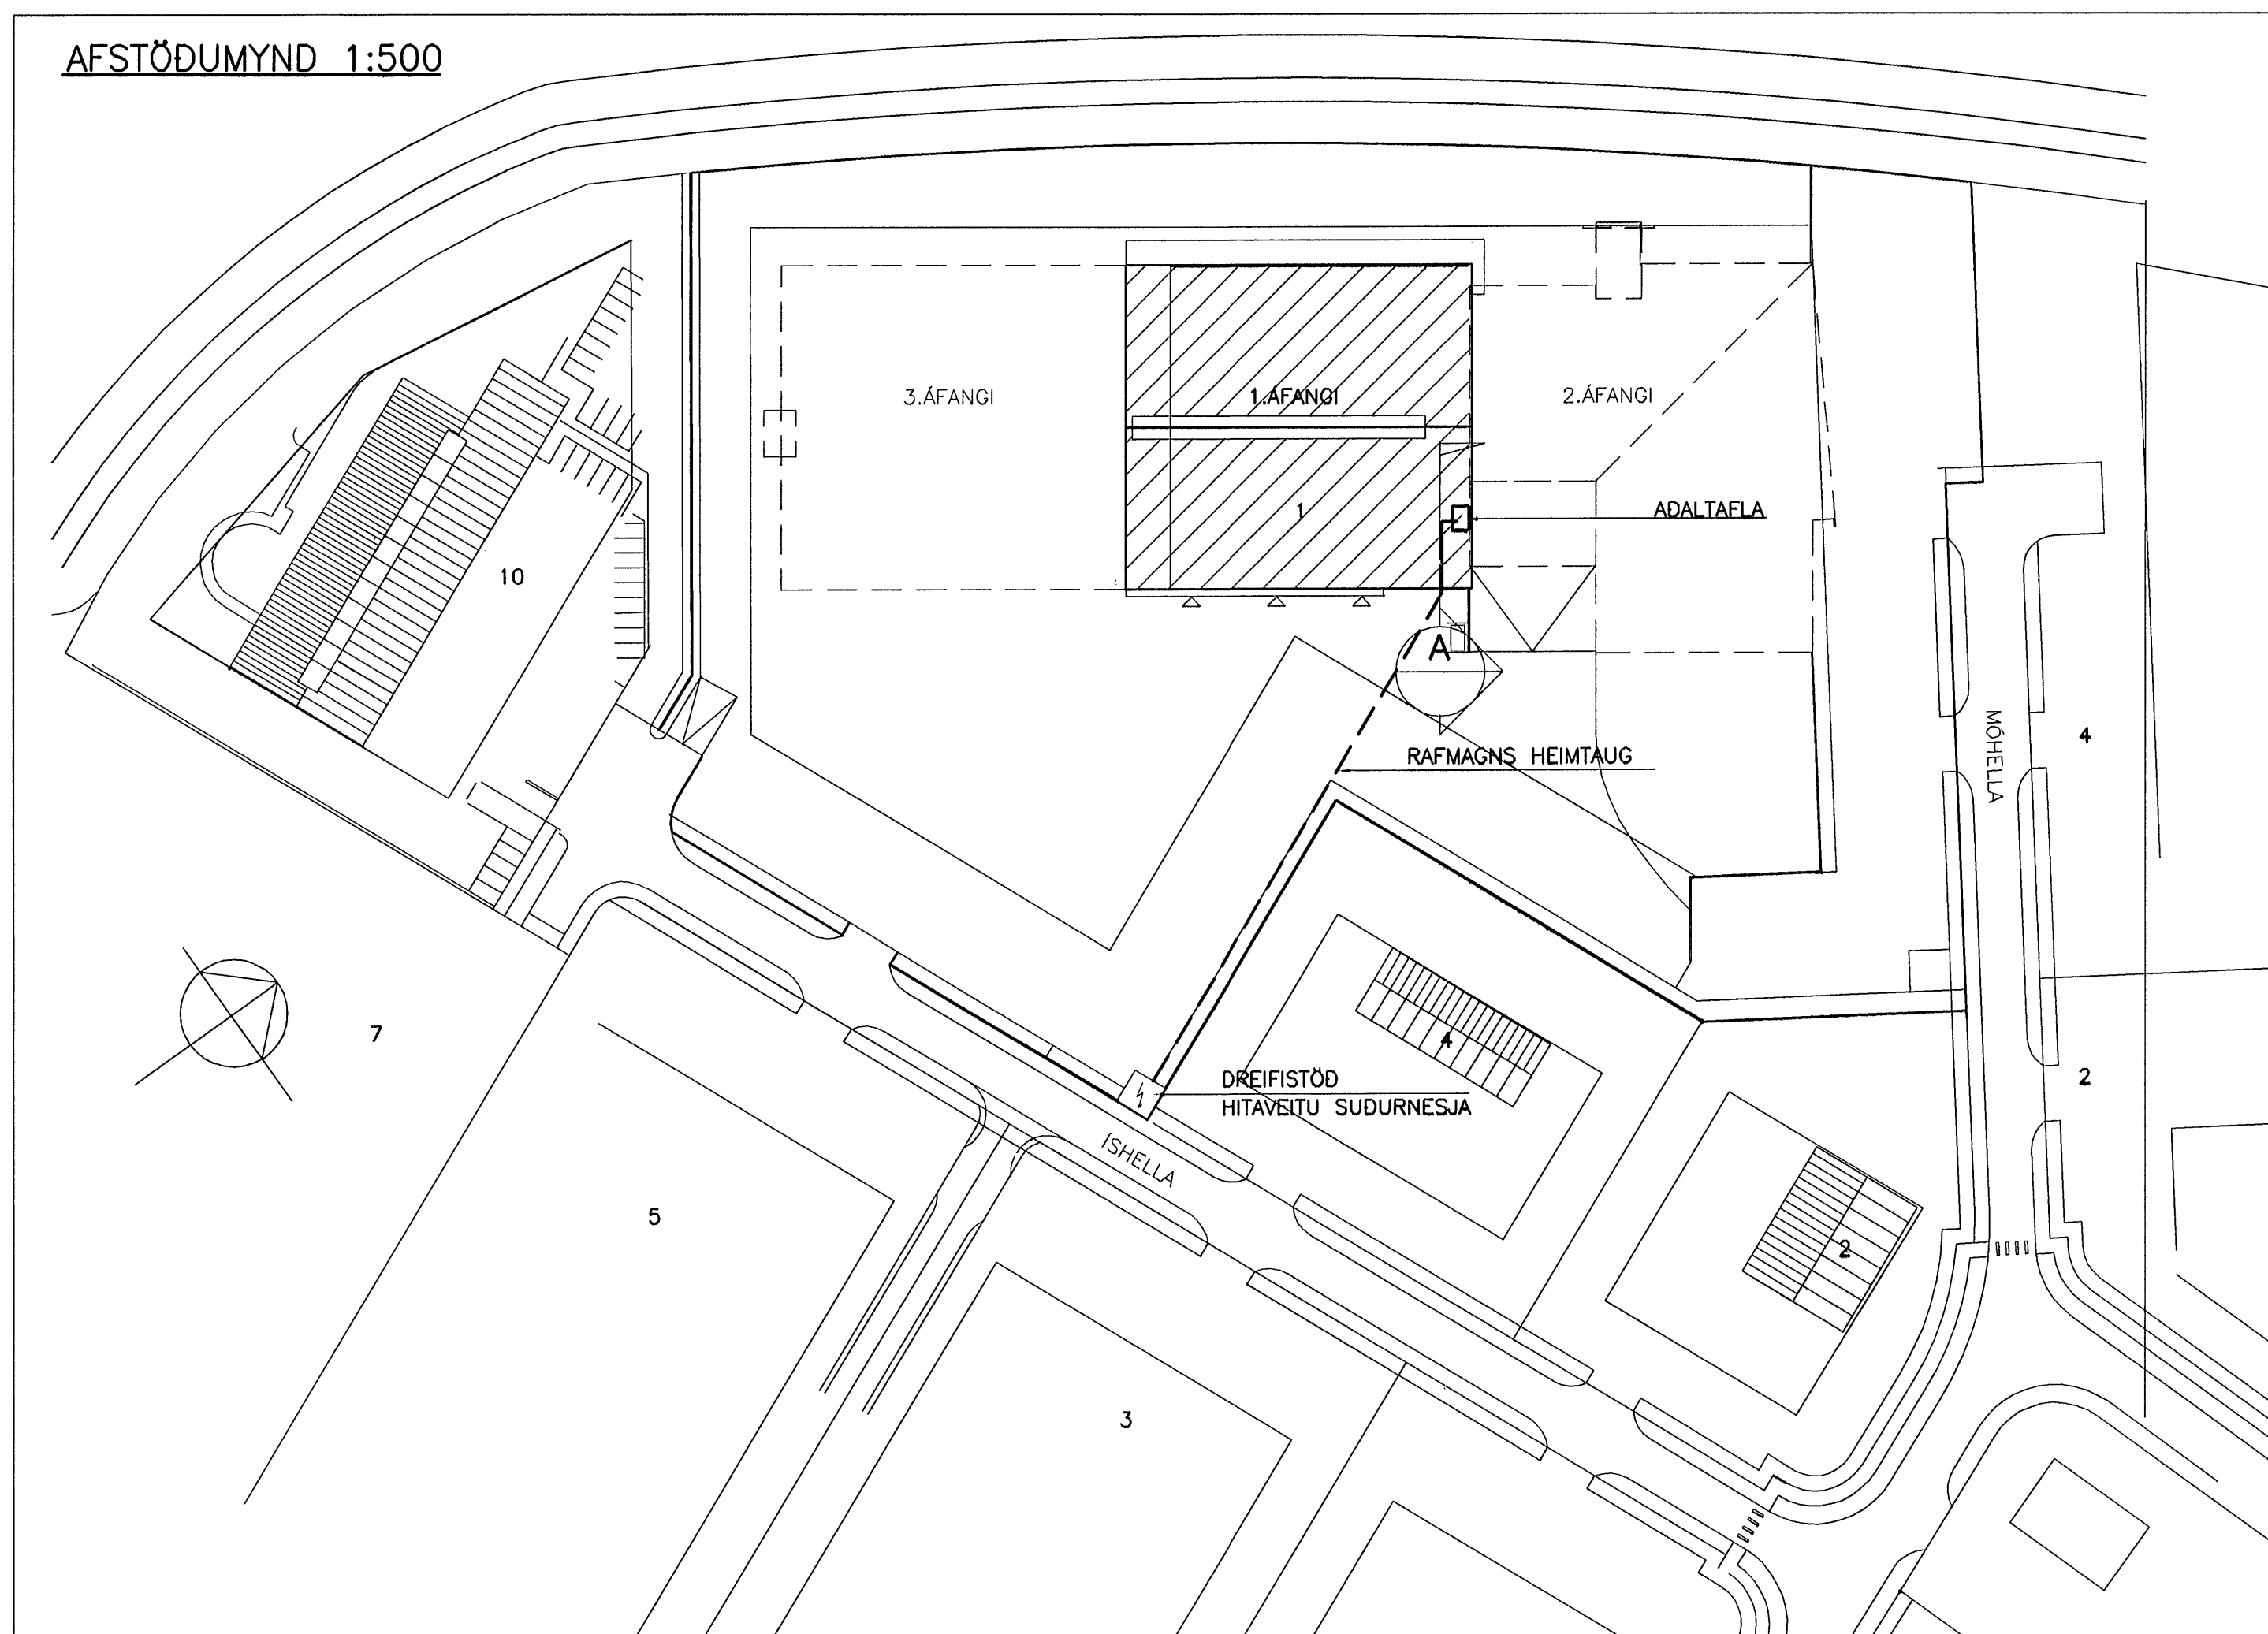


A SNID 1:50

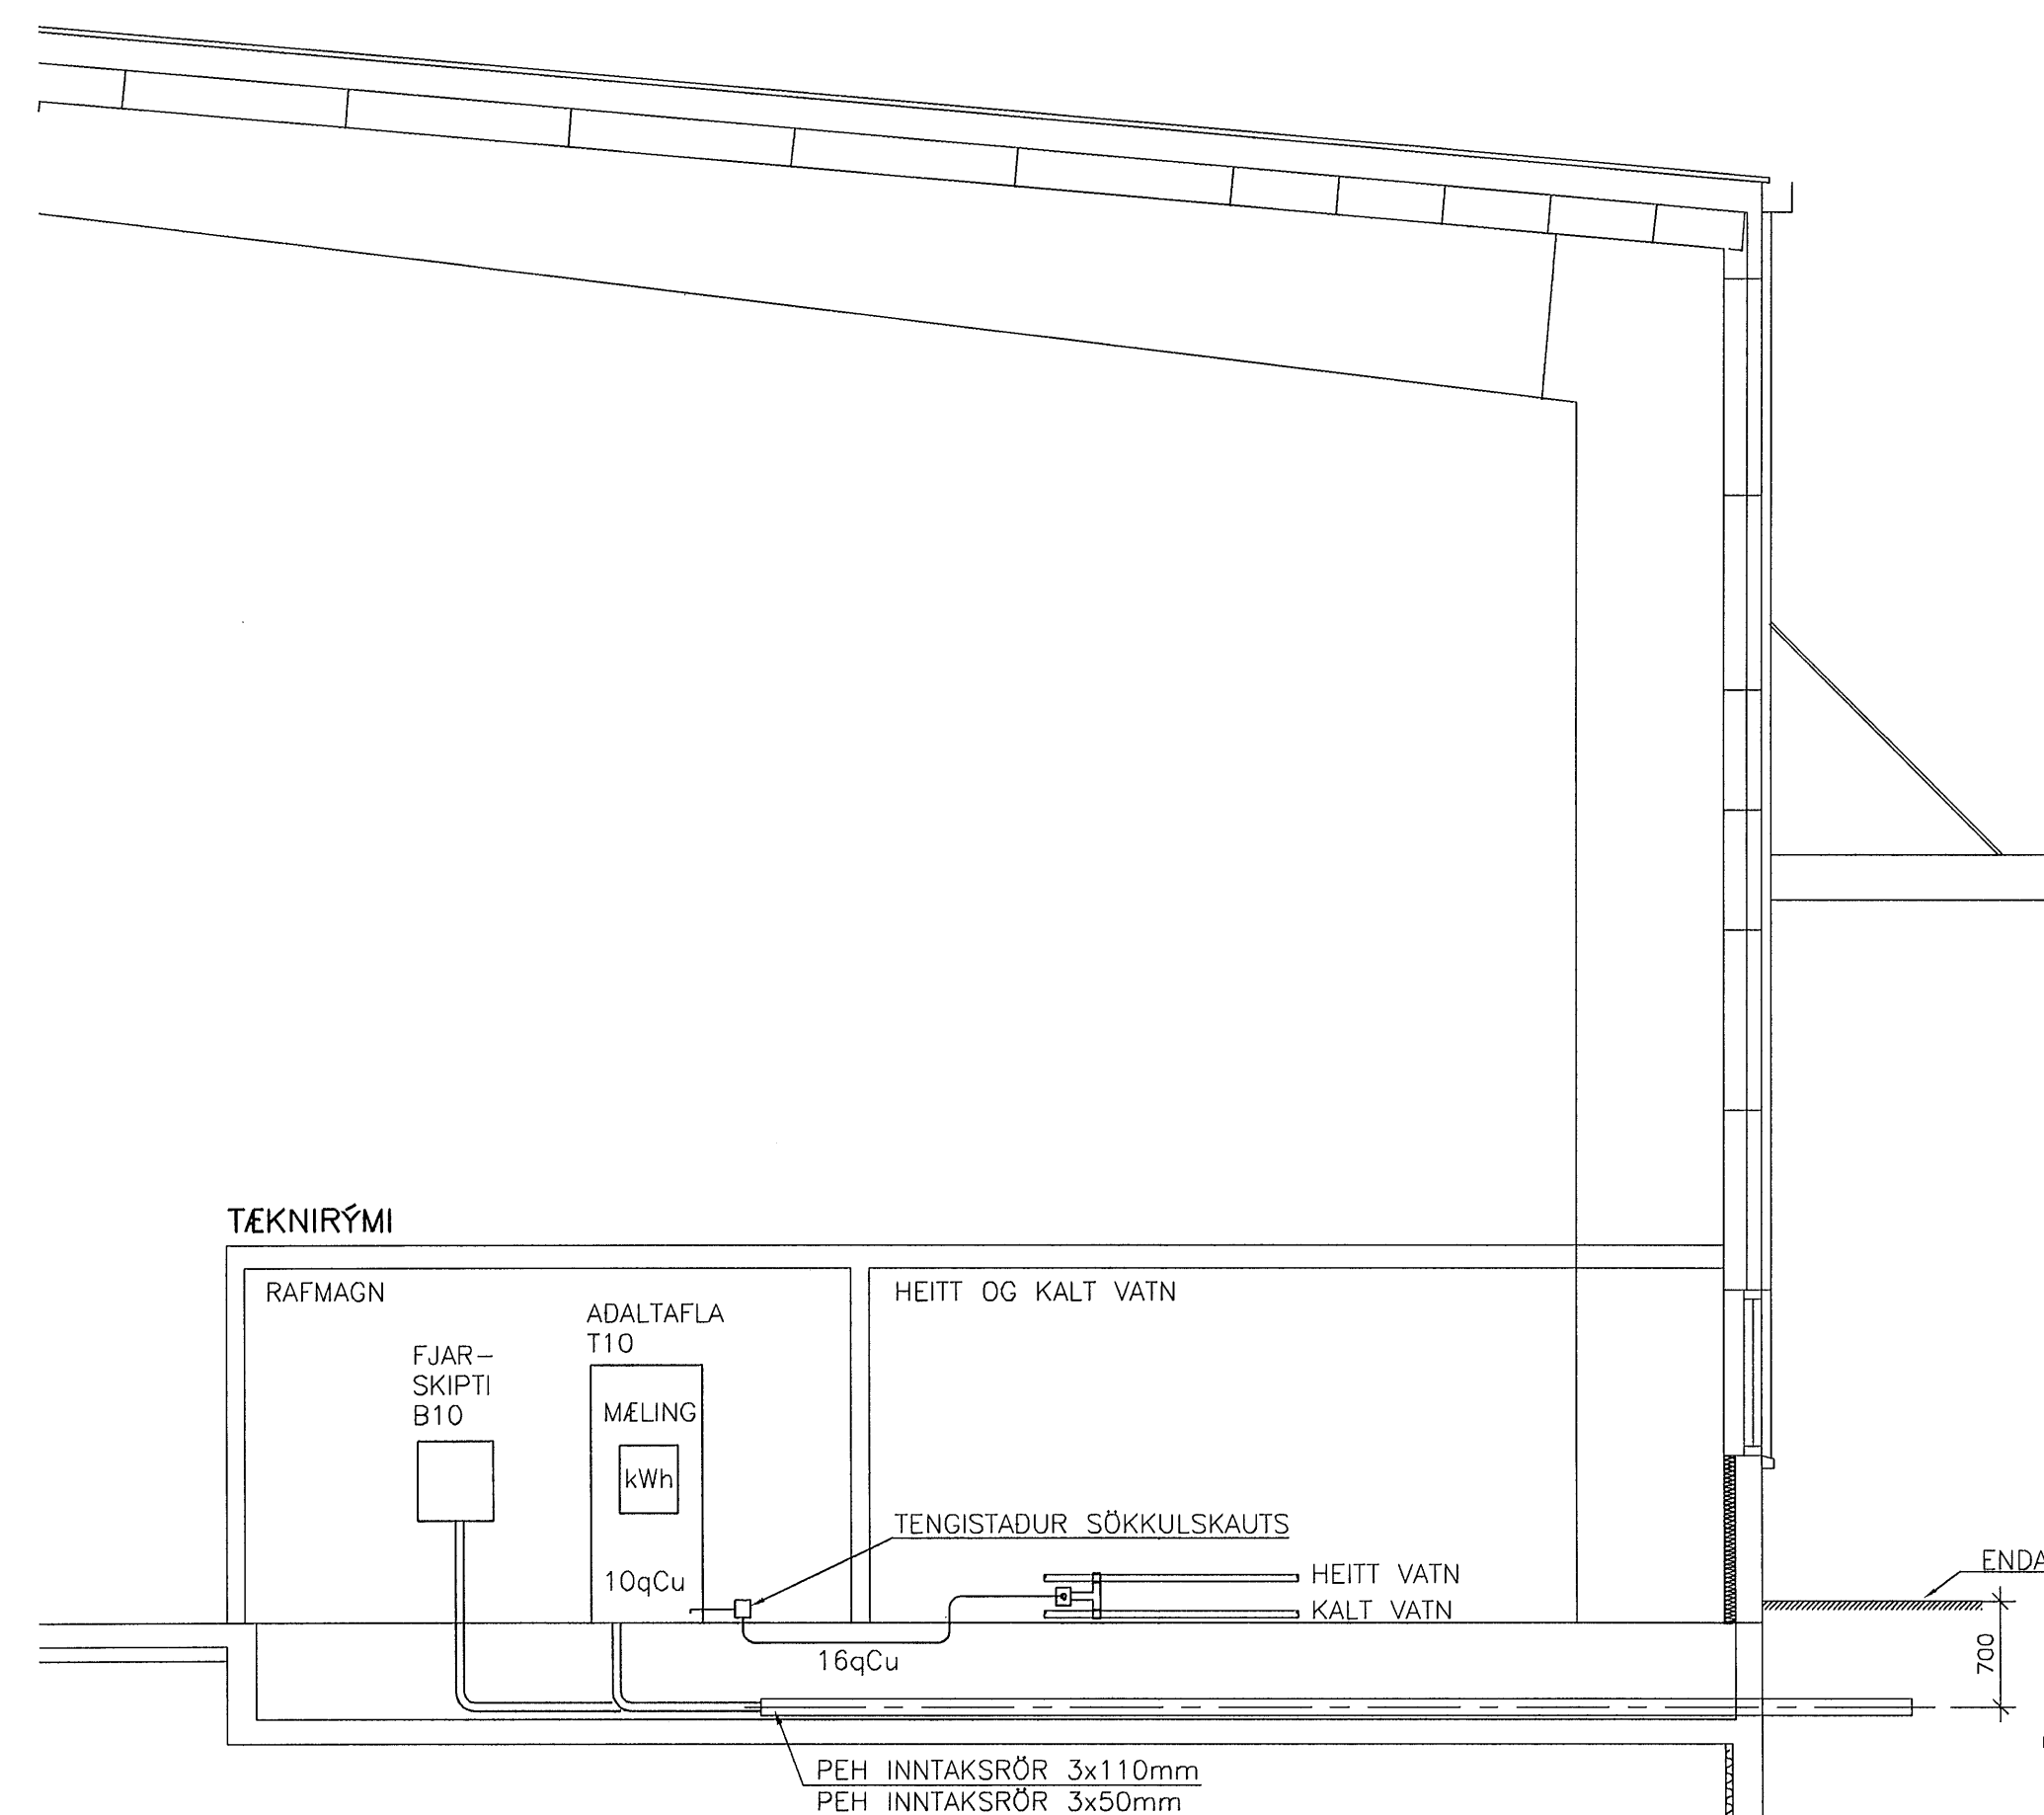

ADALDREIFING-TÖFLUR

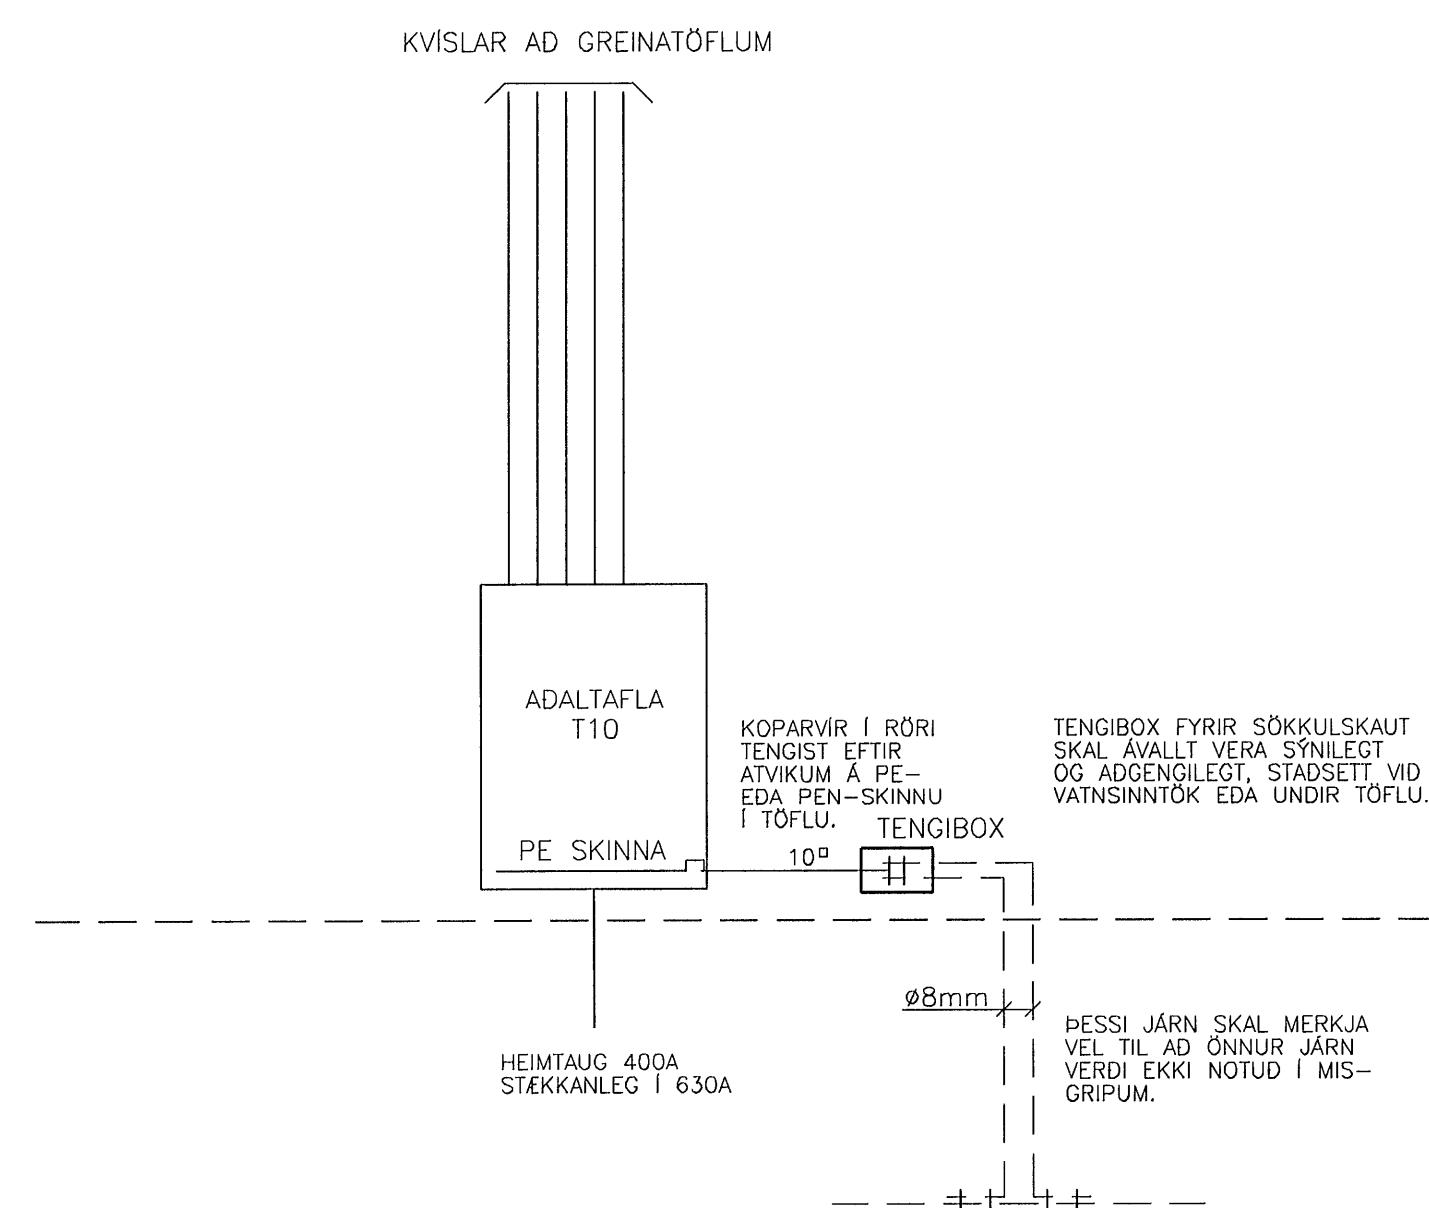


ADALTAFLA T10:

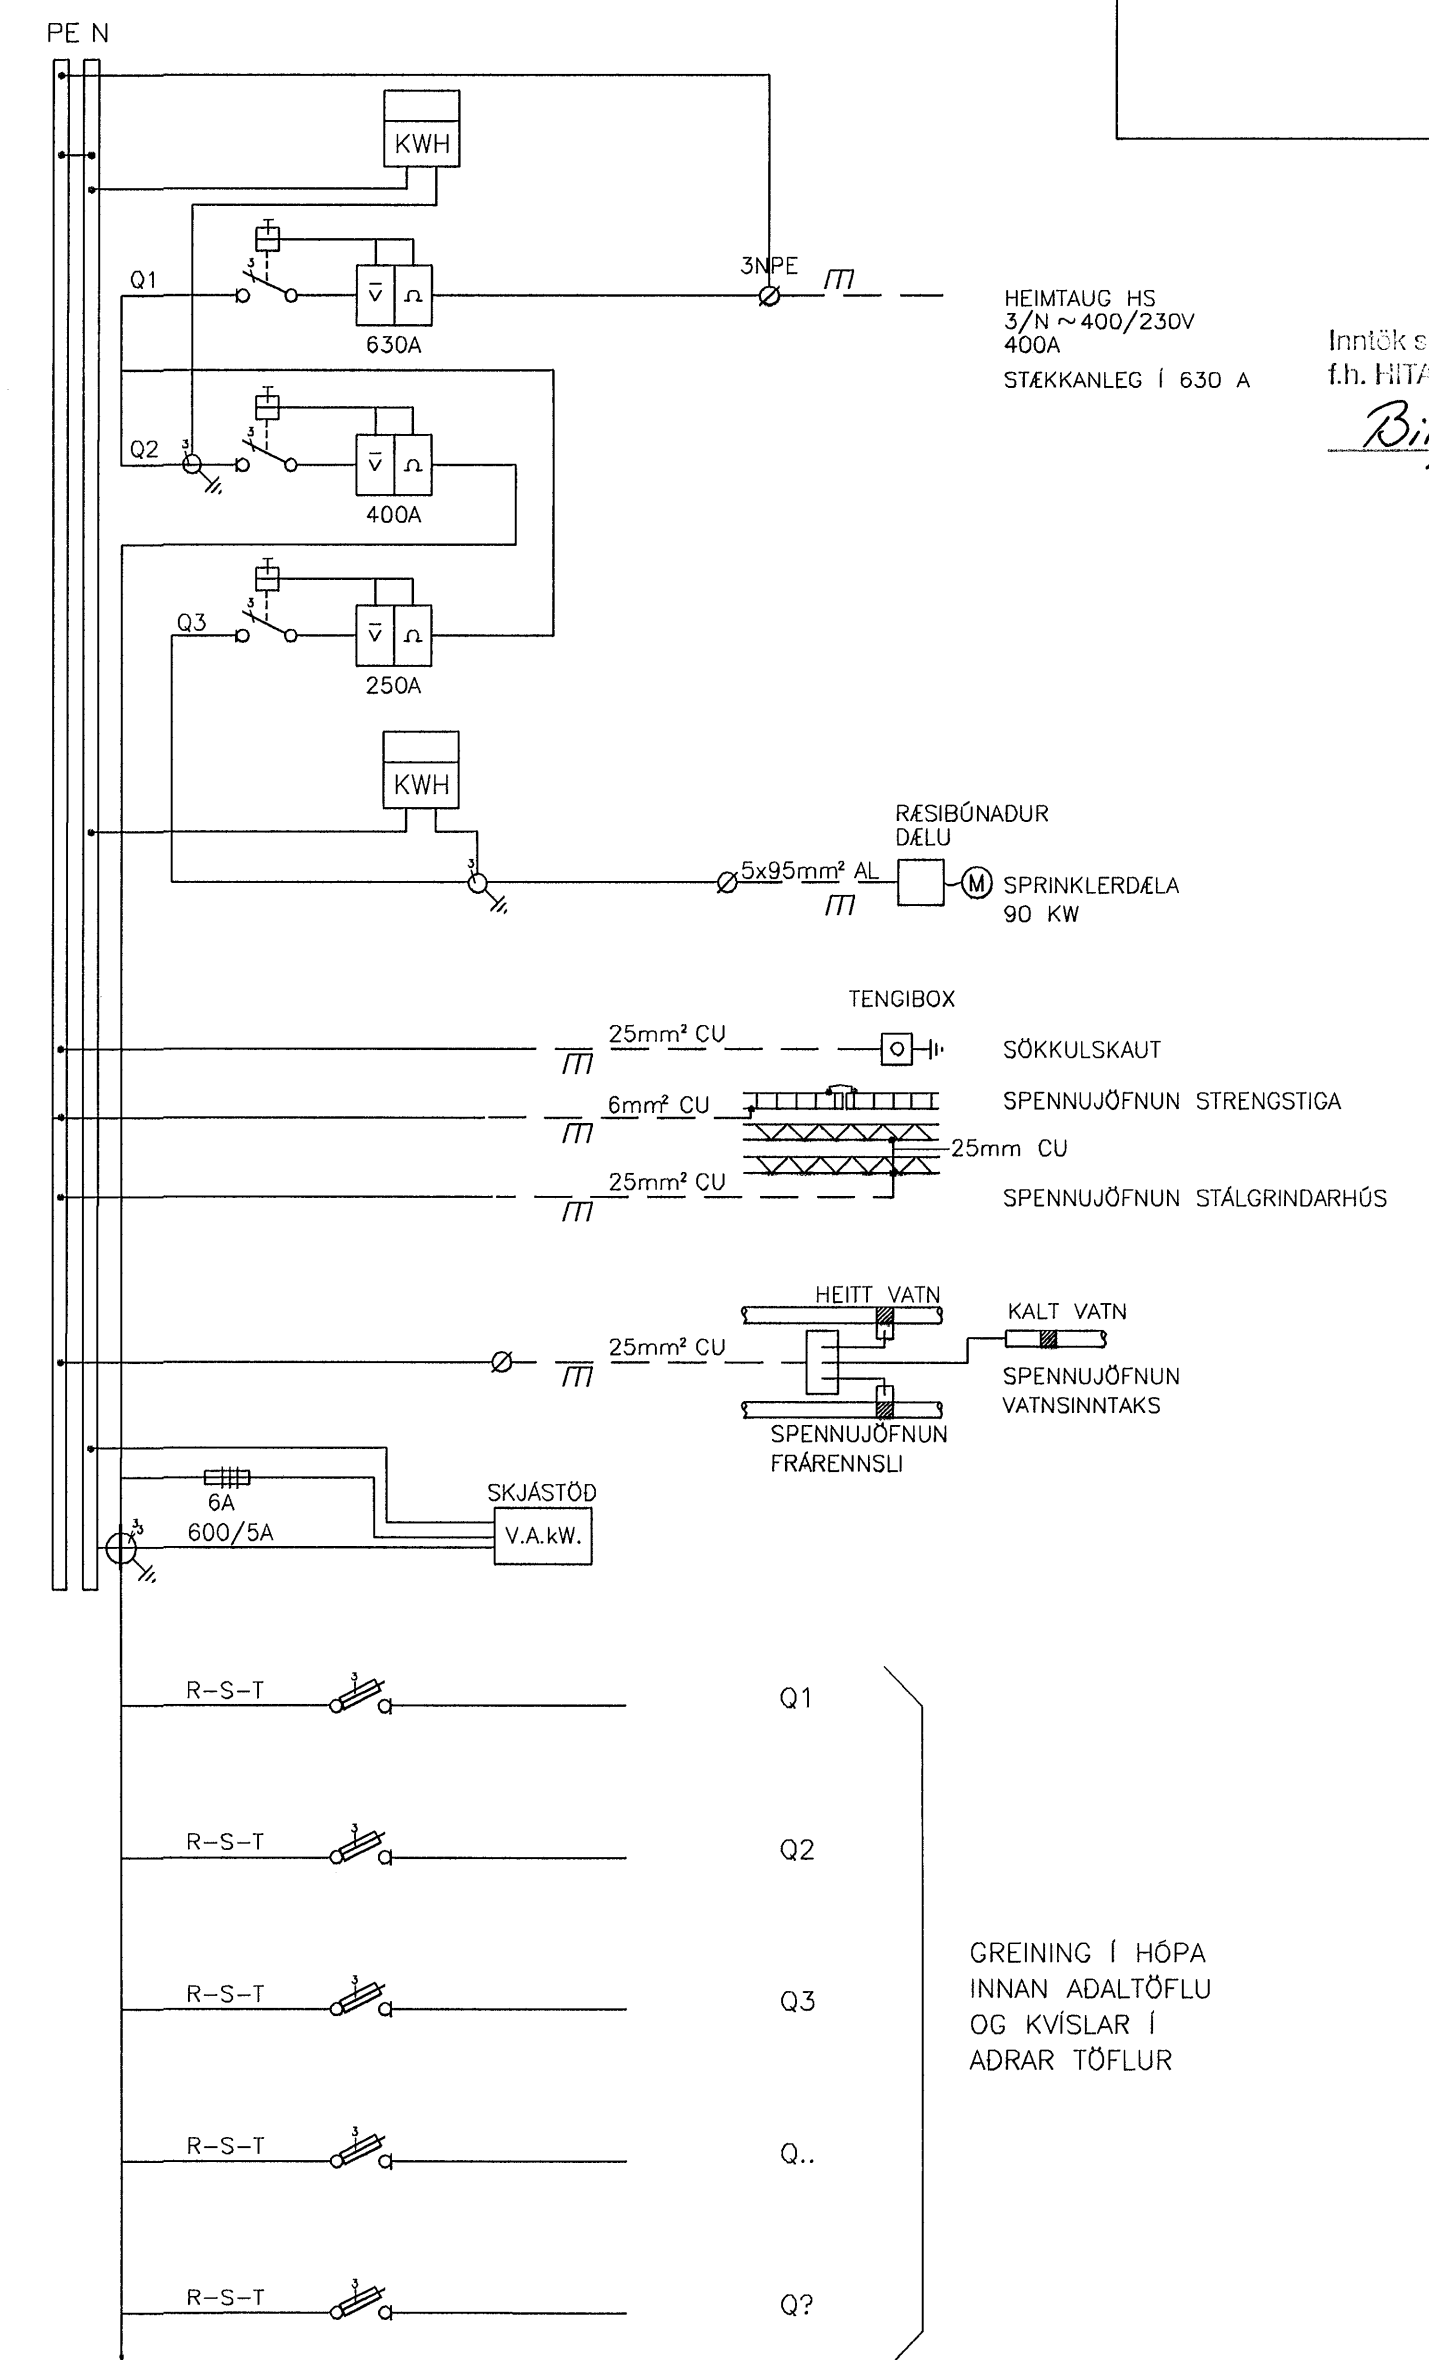

Inntök smáttöflu 27/03.
f.h. HITAVEITU CU.
Björg Dögg Björnsdóttir

LYKILMYND 1.ÁFANGI

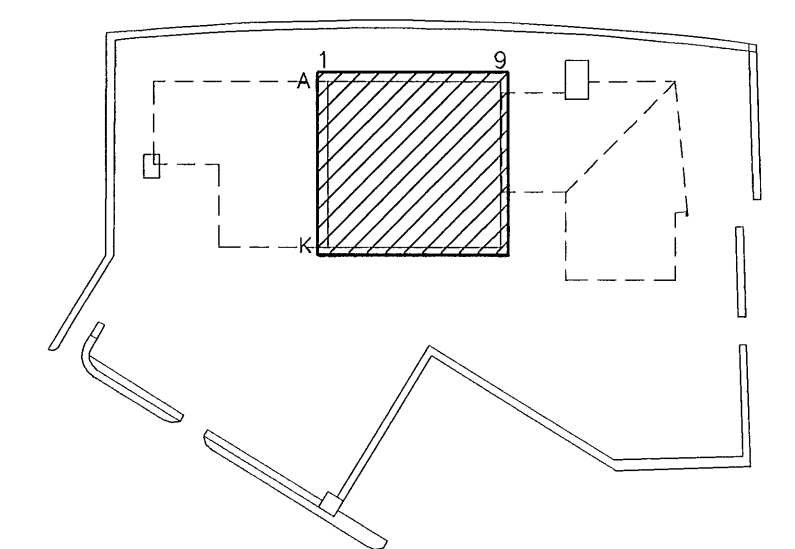

SKÝRINGAR:

T10: ADALTAFLA, INNTAK RAFORKU
B10: SMÁSPENNUTAFLA, INNTAK FJARSKIPTA

ATHUGASEMDIR:

ALLAR MÁLSETNINGAR ERU Í MM.
LEGGJA SKAL SÖKKULSKAUT SKV. TÆKNILEGUM TENGISKILMÁLUM RAFVEITNA

C	ADALTAFLA VATNSÚÐAKERFI, HEIMTAUG STÆKKUÐ / ÖG		HANNAÐ	SAMP.
B	15.02.02	ADALTAFLA VATNSÚÐAKERFI, HEIMTAUG STÆKKUÐ / ÖG		
A	08.10.01	AUDKENNI ADALTÖFLU BREYTT ÖG.		
ÖTG.	DAGS.	BREYTING:	HANNAÐ	SAMP.
MÓHELLA 1		RAFORKUVIRKI INNTAK OG MÉLING AFSTADA OG ÞVERSNID		
VSB		VERKFRÆÐISTOFA		
BEJARHRAUNI 20 - 220 HAFNARFJÖRÐUR		ÁRITUN LÖGGILTS HÖNNUÐAR:		
Hélmisla: www.vsb.is - Netfang: vsb@vsb.is		Örn Óðmundsson Kl.:220961-2739		
Sími 585-8600 - Fax 585-8610 - KÍ1710796-2899		Hannað: ÖG	Teiknað: ÖG	
		Mót: 1/50, 1/500	Yfirfarir: ÖG	
		Dags: 12.08.01	Nr: 01728-R00B	

