




L1 L2 L3

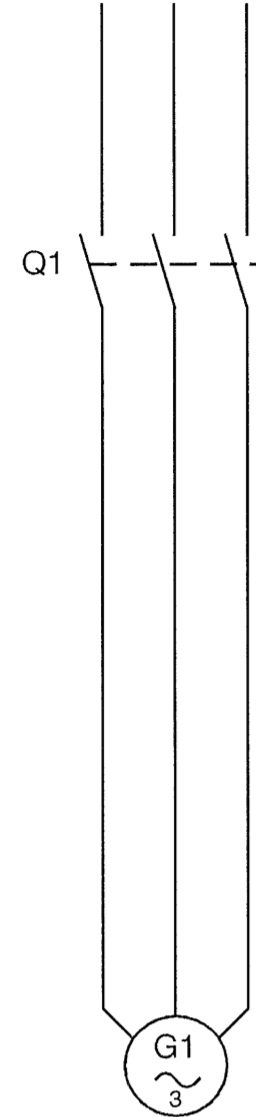


LJÓSAV.RAFALI 1

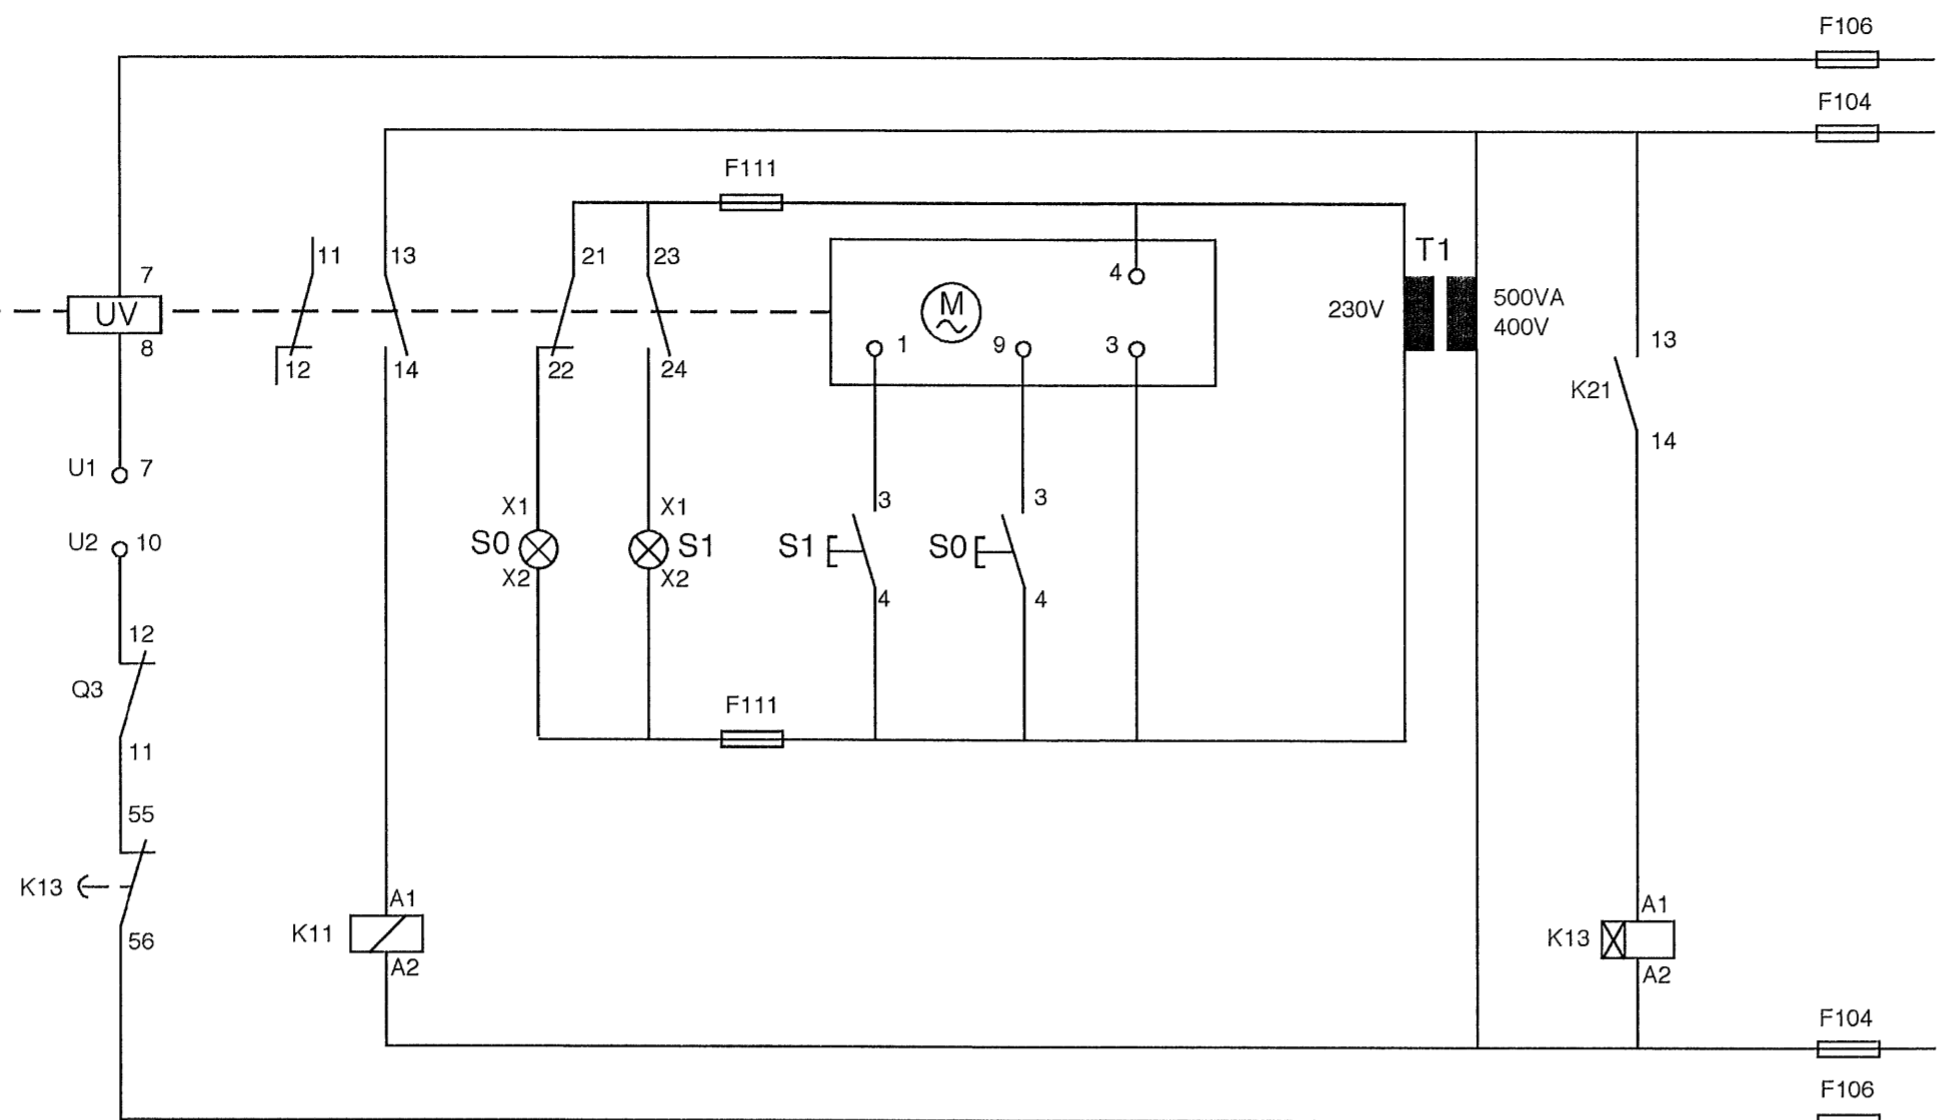

L1 L2 L3

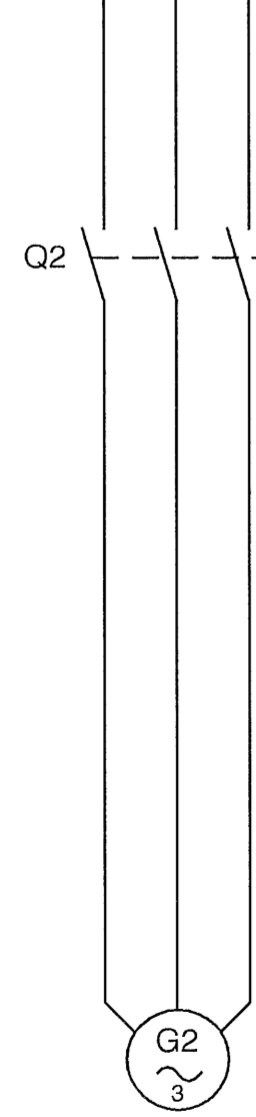

LJÓSAV.RAFALI 1

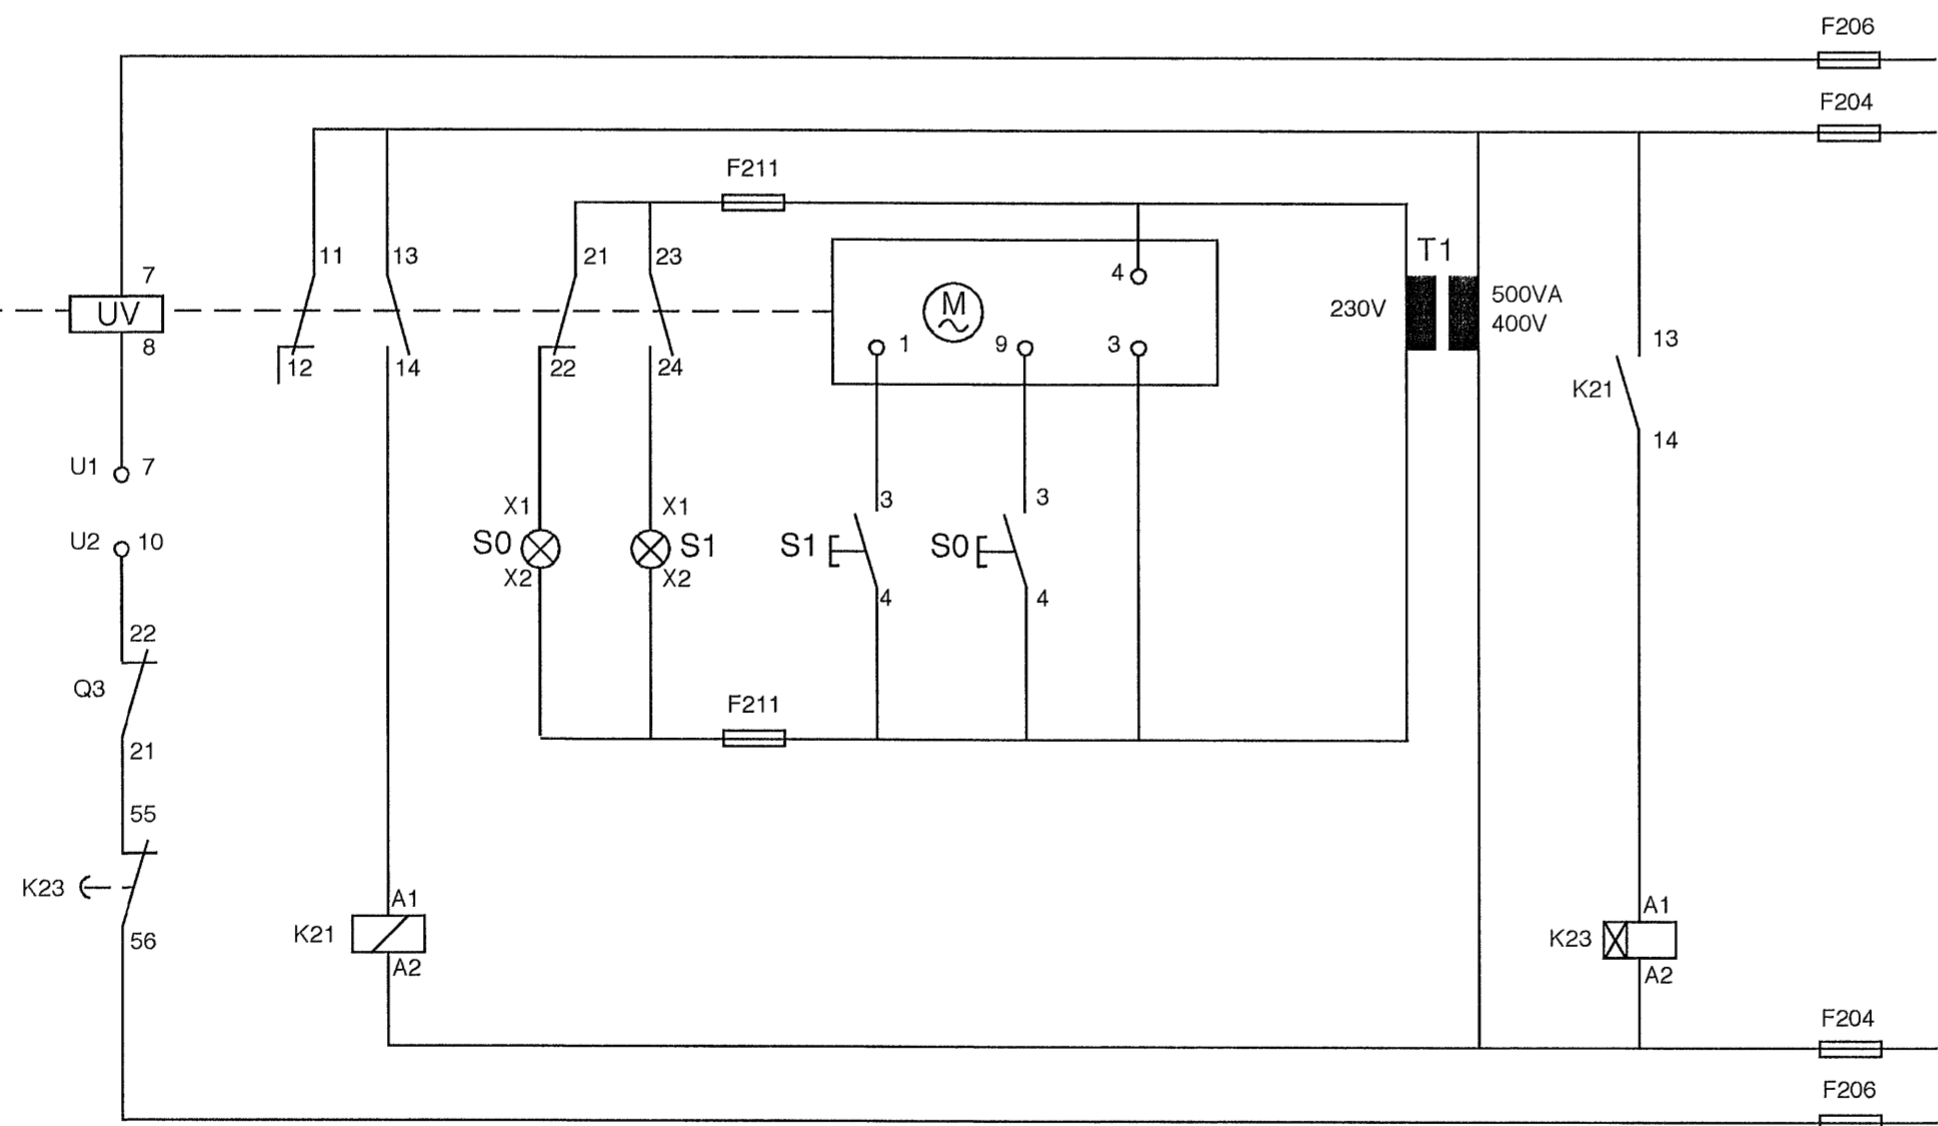

AKKUR SF Tækniþjónusta Arnarhraun 24, 220 Hafnarf, sími 533 1950 Breyting: 14.10.02 Undirskr.: _____ k.t. 020145 4479	Verkheiti: Flotkví í Hafnarfirði	Kvarði:
	Teikning: T1 rafalarofar Q1, Q2	Teikn.nr.:
	Teiknað: SRE Dags.: 19.07.01 Verk nr.: 10701	09