


RAFLÖGN EFRÍ HÆÐ

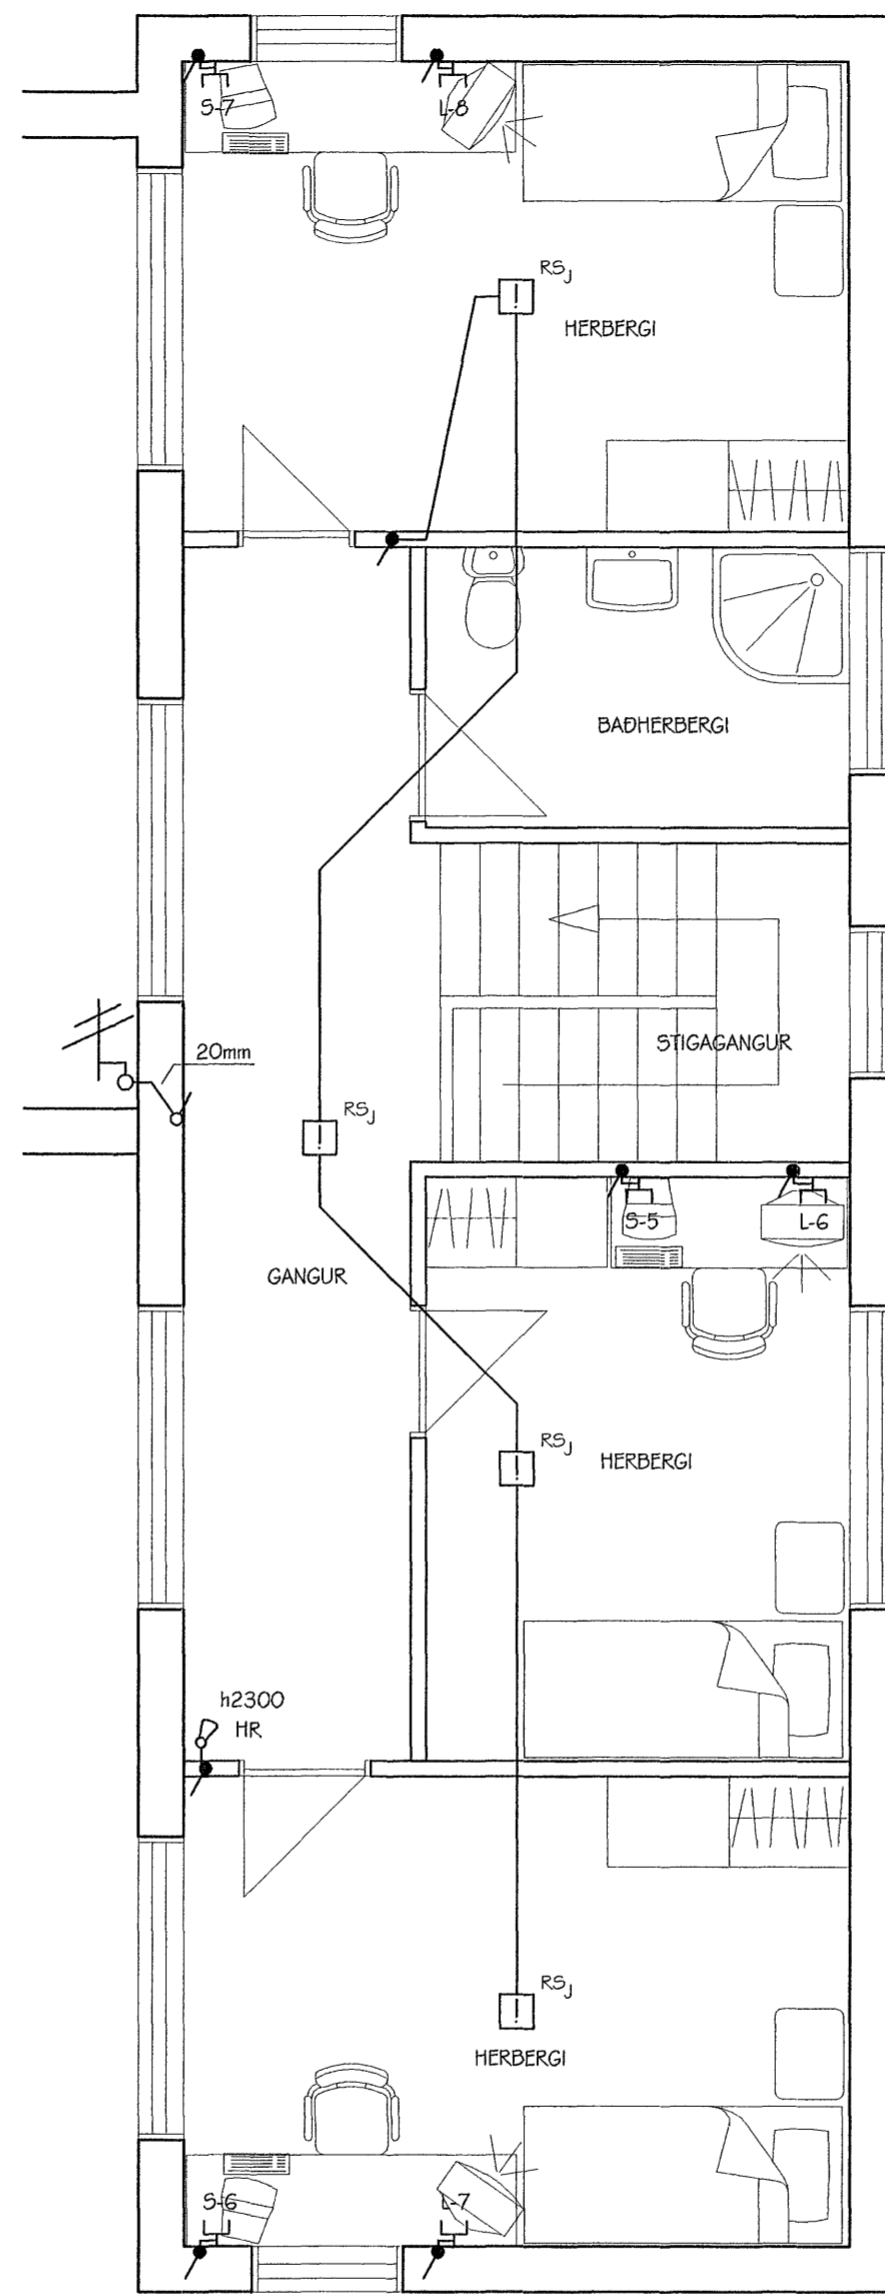

FJARSKIPTALAGNIR EFRÍ HÆÐ

BREYTING 1:		
BREYTING 2:		
RAFLAGNAHÖNNUN		
BRAGI ÞÓR SIGURDÓRSSON		
KIRKJUBRAUT 40, 300 AKRANESI		
SÍMAR 431-4200, 893-2081, NETFANG: bragi@aknet.is		
HEITI VERKS		
BLÓMVELLIR 2 HAFNAFIRÐI		
HEITI TEIKNINGAR		
RAFLÖGN OG FJARSKIPTALAGNIR 2 HÆÐ		
PLOTTAD: 29/10/2002	TEIKNAD: OKT. 2002	BLAD: A2
KVARÐI: 1:50	TEIKNAD: BPS	VERK NR: 02-046
SKRÁ: BLÓMVELLIR 2-GRM		
GEYMSLUNR: MYND/2002/02-046 BLÓMVELLIR 2		
SAMP: <i>Bragi Þór Sigurdósson</i>		BLAD NR: 2