



V.12

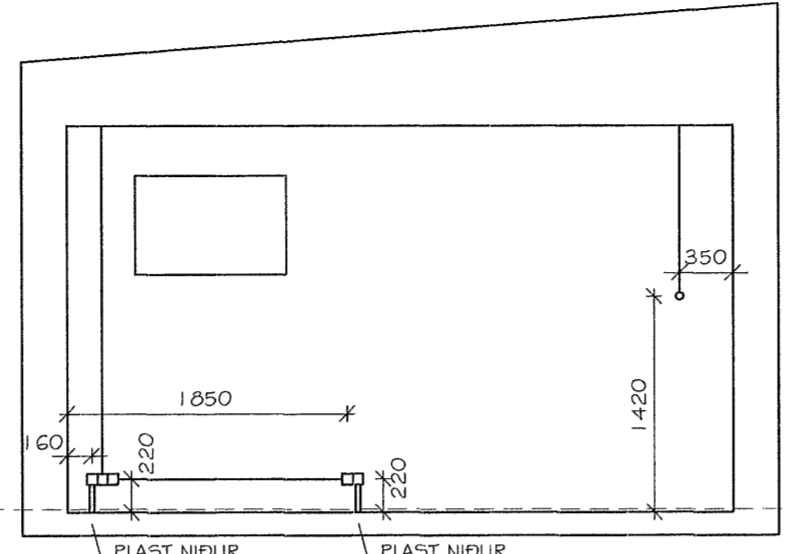


V.13

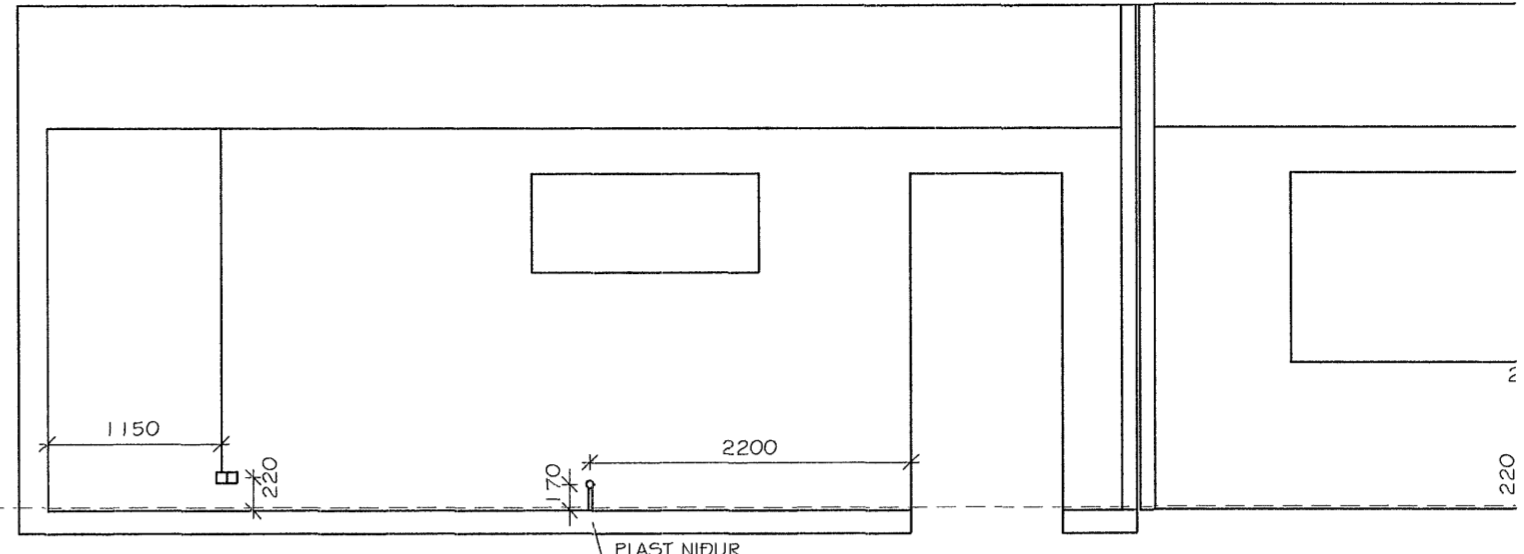


V.14


V.15

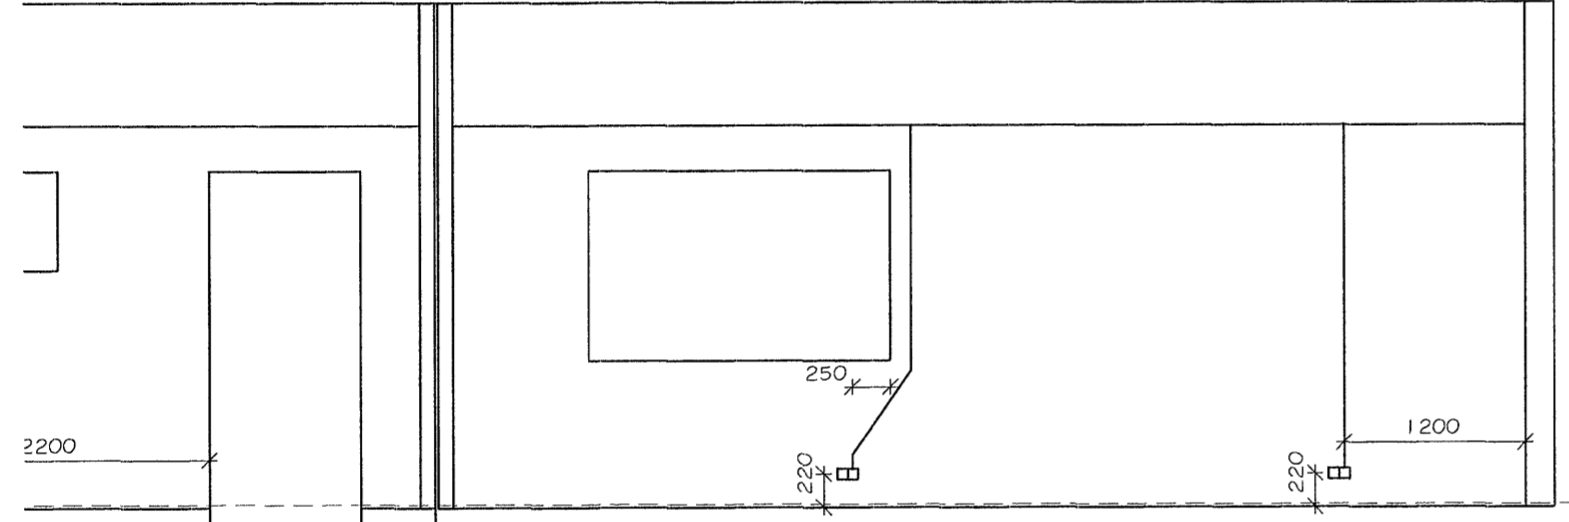


V.15

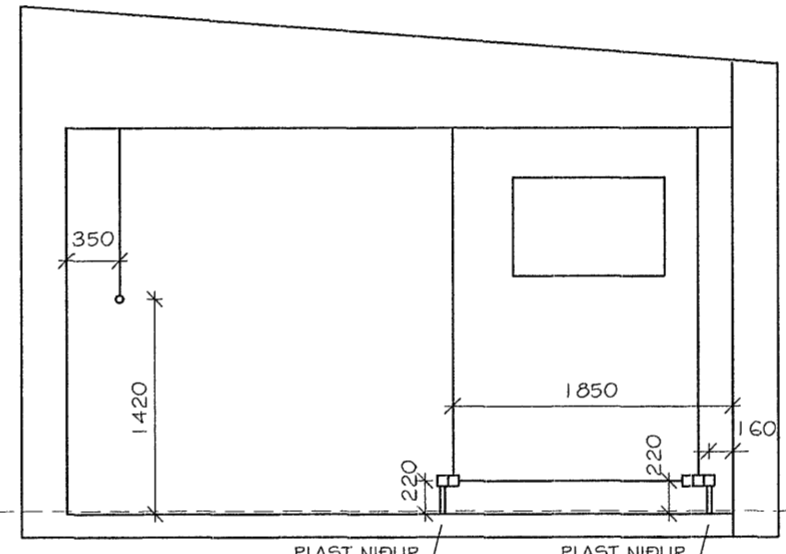

V.16

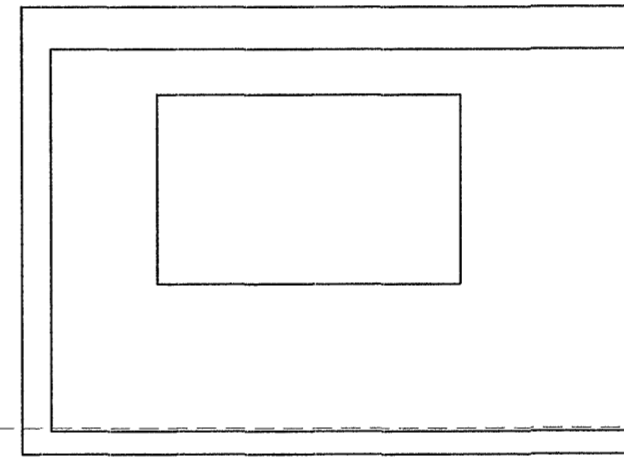

V.17

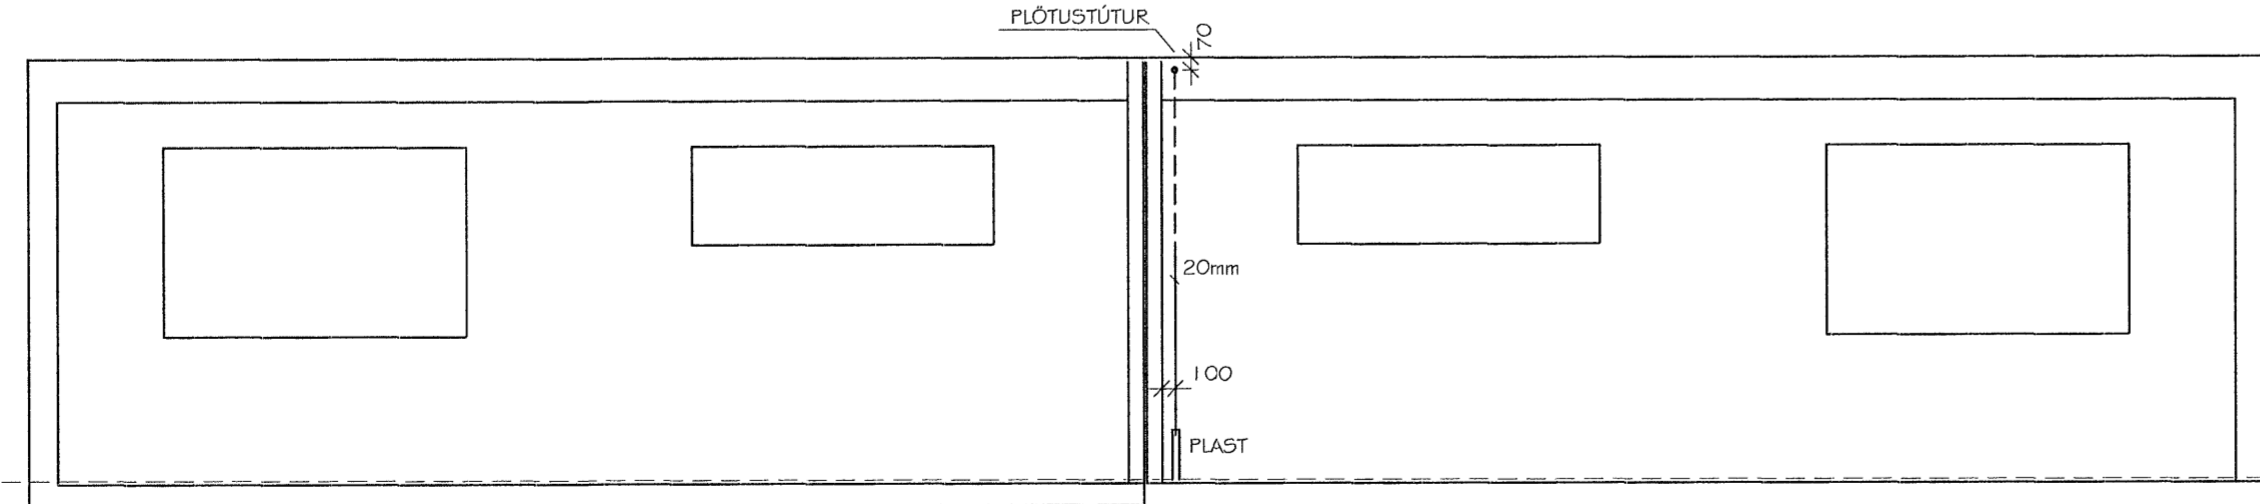

V.17

V.18

BREYTING 1:		
BREYTING 2:		
RAFLAGNAHÖNNUN		
BRAGI ÞÓR SIGURDÓRSSON		
KIRKJUBRAUT 40, 300 AKRANESI		
SÍMAR 431-4200, 893-2081, NETFANG: bragi@aknet.is		
HEITI VERKS		
BLÓMAVELLIR 2, HAFNAFIRÐI		
HEITI TEIKNINGAR		
RAFLAGNIR Í VEGGEININGUM		
PLOTTAD: 29/10/2002	TEIKNAD: NÓV. 2002	BLAD: A2
KVARÐI: 1:50	TEIKNAD: BPS	VERK NR: 02-046
SKRÁ: BLÓMAVELLIR2-EIN		
GEYMSLUNR: MYND/2002/02-046 BLÓMAVELLIR2		
SAMÞ:		BLAD NR: 6