




GRUNNMYND 2. HÆÐ
 MKV. 1:100

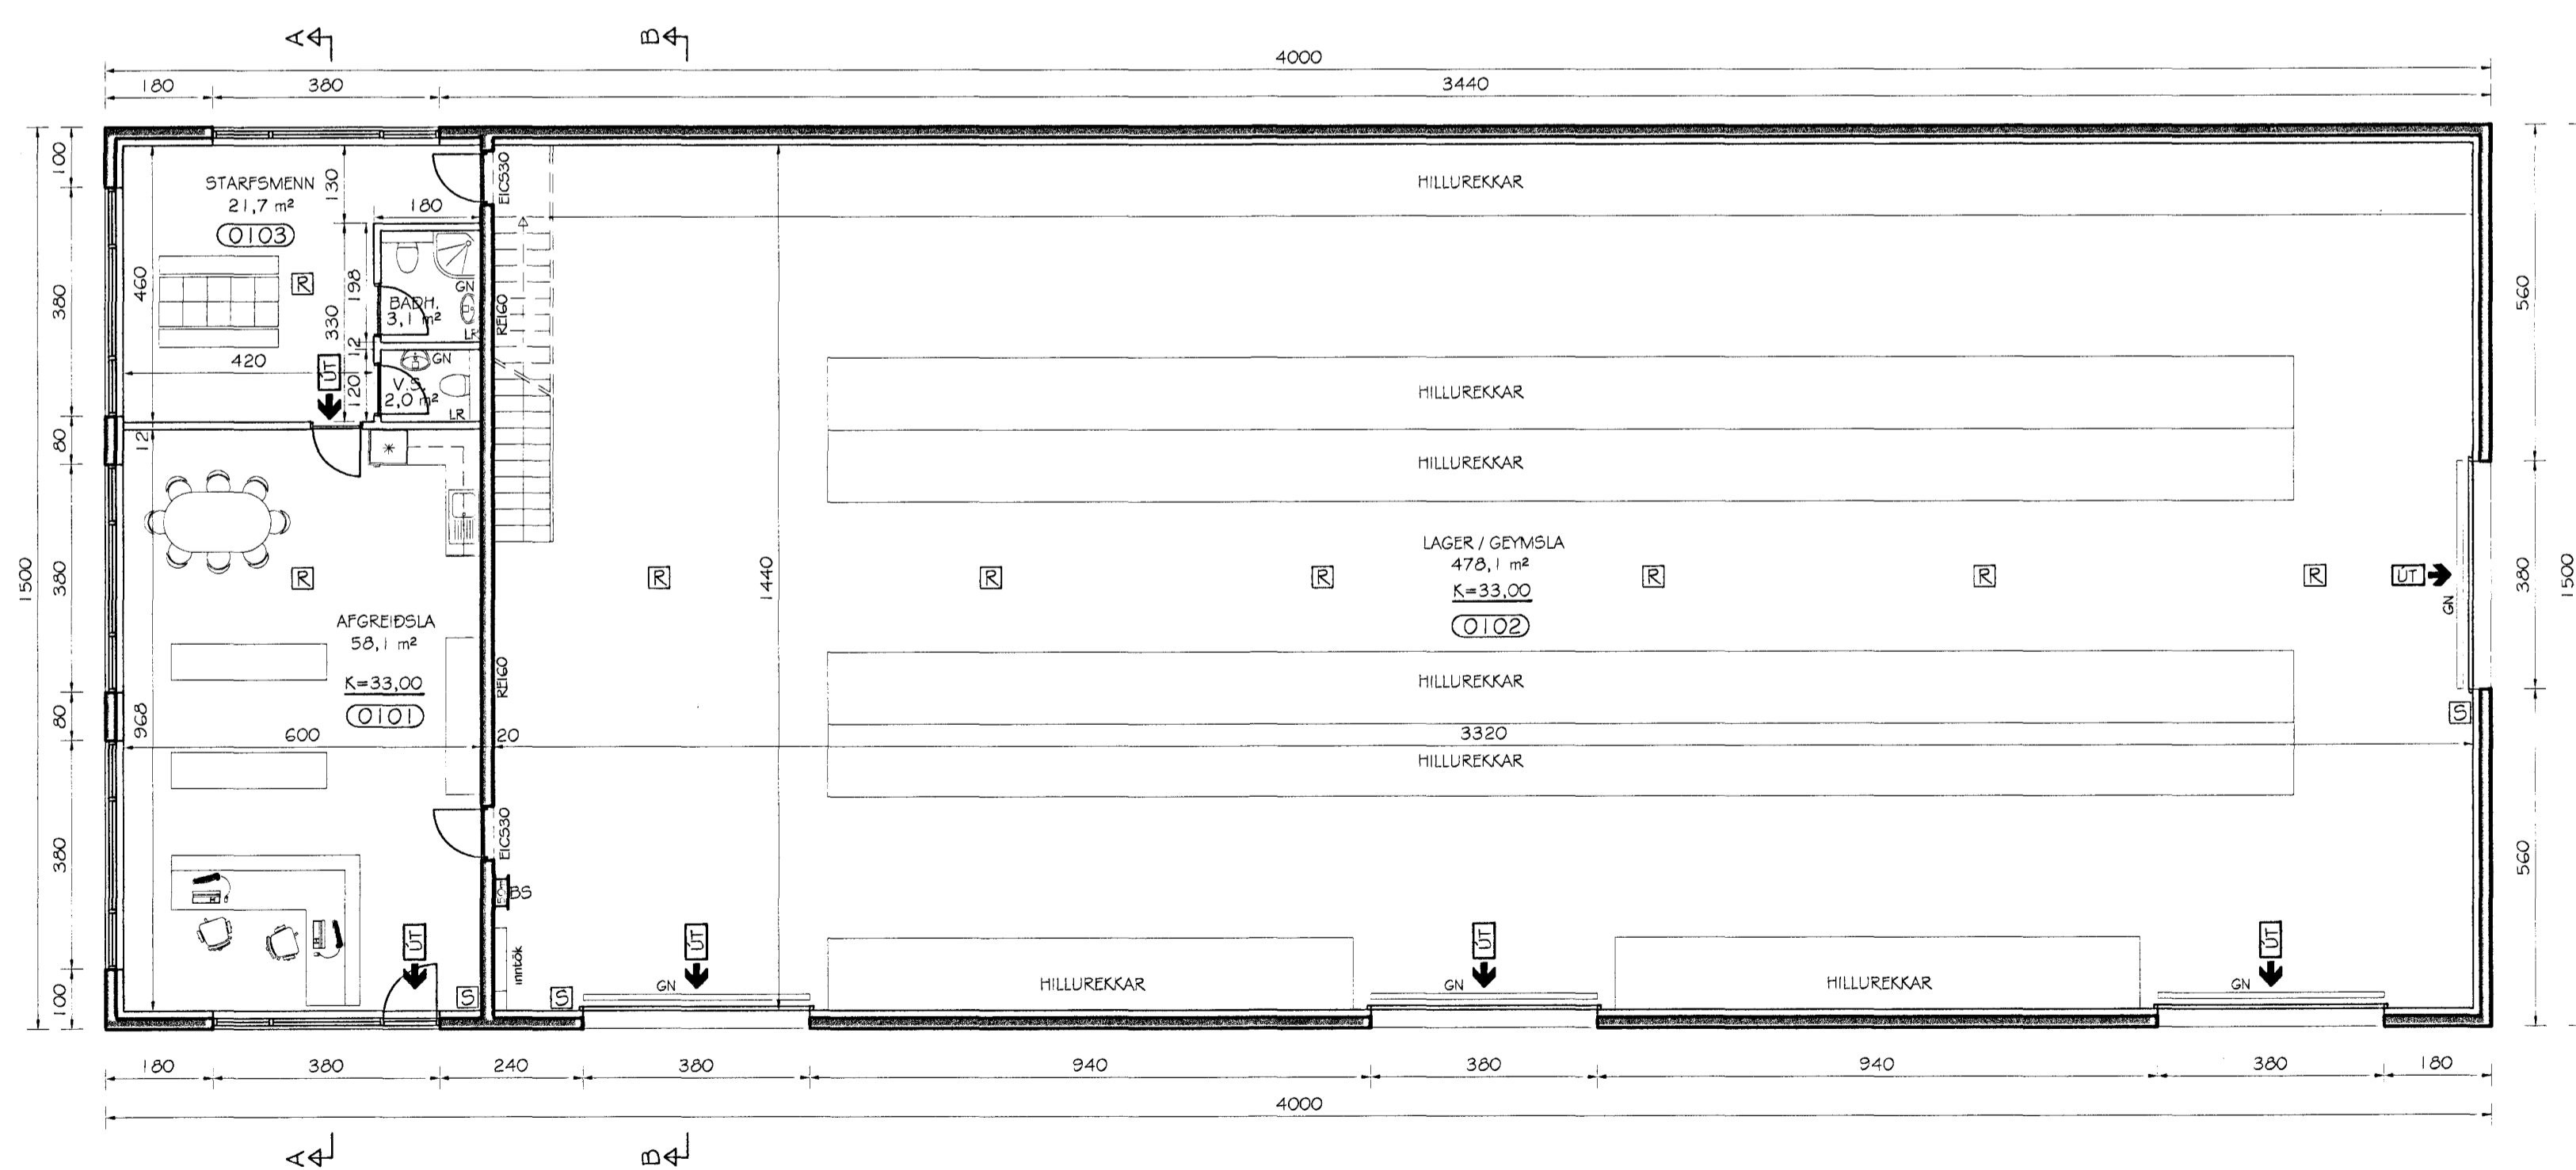

GRUNNMYND 1. HÆÐ
 MKV. 1:100

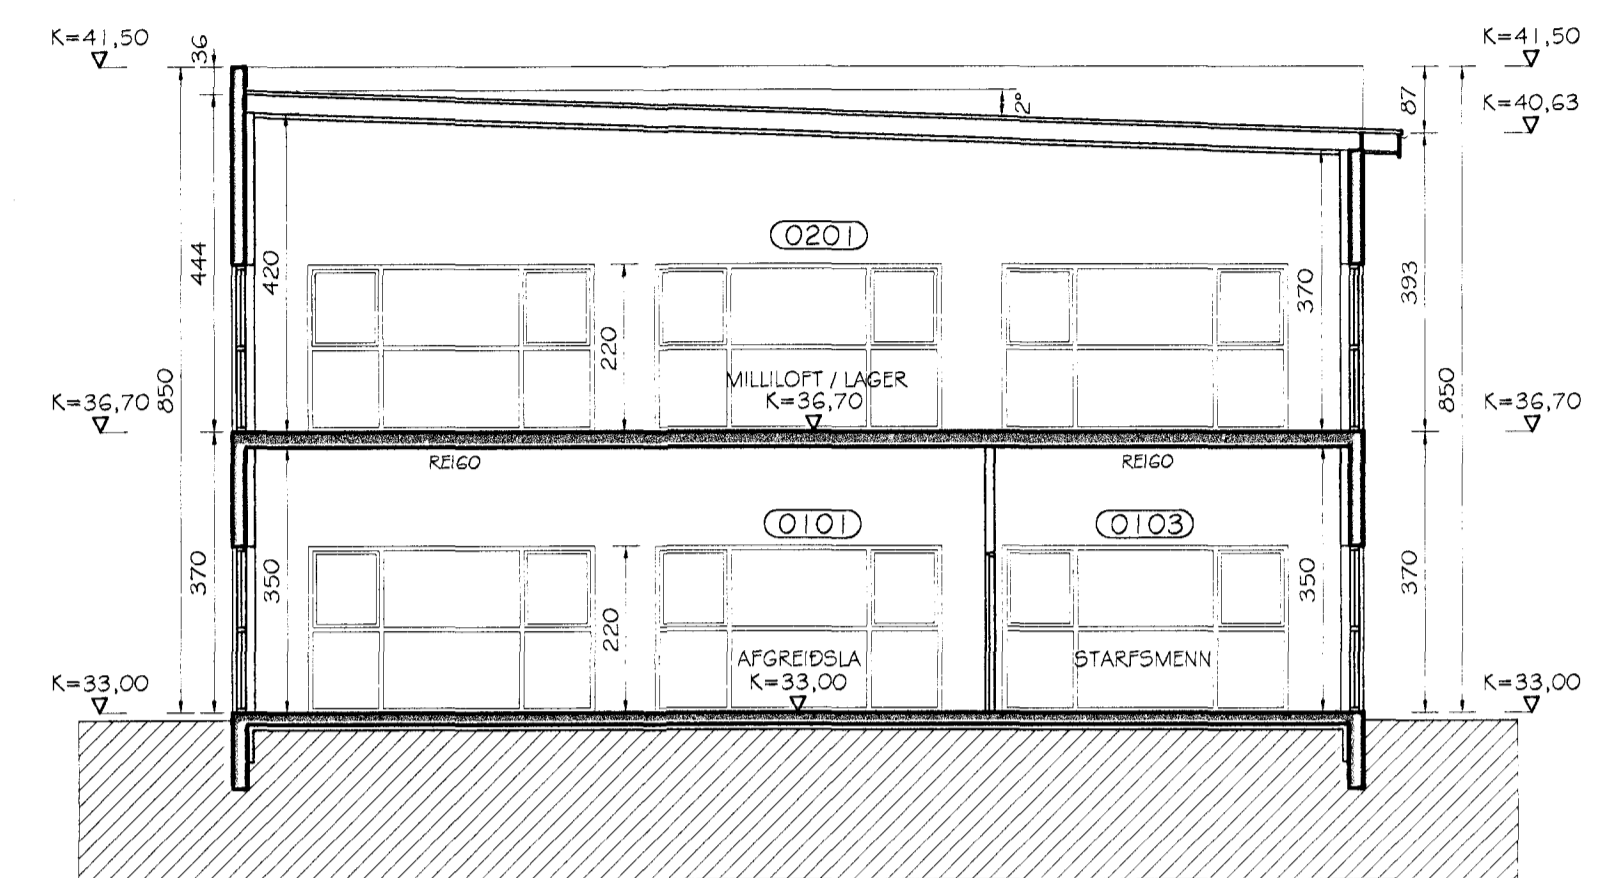

SNID A-A
 MKV. 1:100

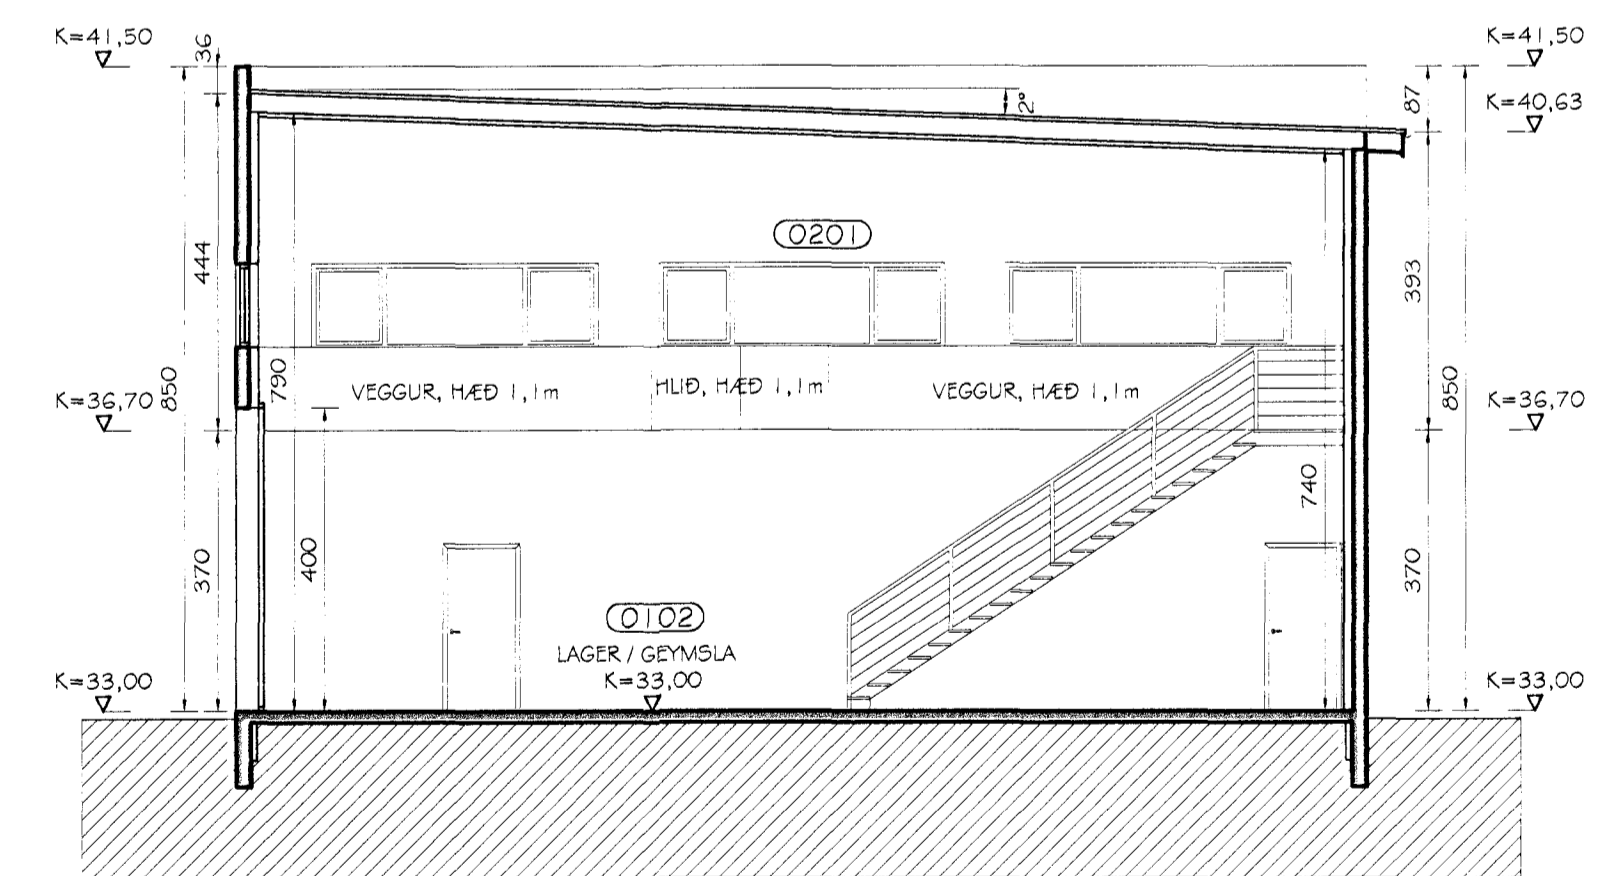

SNID B-B
 MKV. 1:100

- Stíðarmerki:
- VB Stærri
 - GU Gólfurfall
 - LR Loftbræsing
 - VT Merktur útgangur
 - BS Brunnalanga
 - S Stökertæki
 - R Reykisrym

Br. nr.	Dags.	Af.	Breyting
(A)			
(B)			
(C)			
(D)			

VEGA
 Ráðgjöf - Hönnun - Eittílit
Páll Póulsen
 PÁLL PÓULSEN - kt. 200367-4729
 BYGGINGAFRÆÐINGUR - BFI

VEGA ehf. - kt. 410209-1610 - pallpoulsen@gmail.com - GSM: 898-7173

**ÁLFHELLA 9
 HAFNARFJÖRDUR**

Tekningamei: Grunnmynd 1. og 2. hæð,
 Smíð myndir A-A og B-B

Dags: 15.05.2012 Kvæði: 1:100
 Hamaði: PP Tekerði: PP
 Verkef.: 12-001 Tekn.nr.: 102 Breyt.nr.: