




ÚTLIT NORÐUR  
 MKV. 1:100

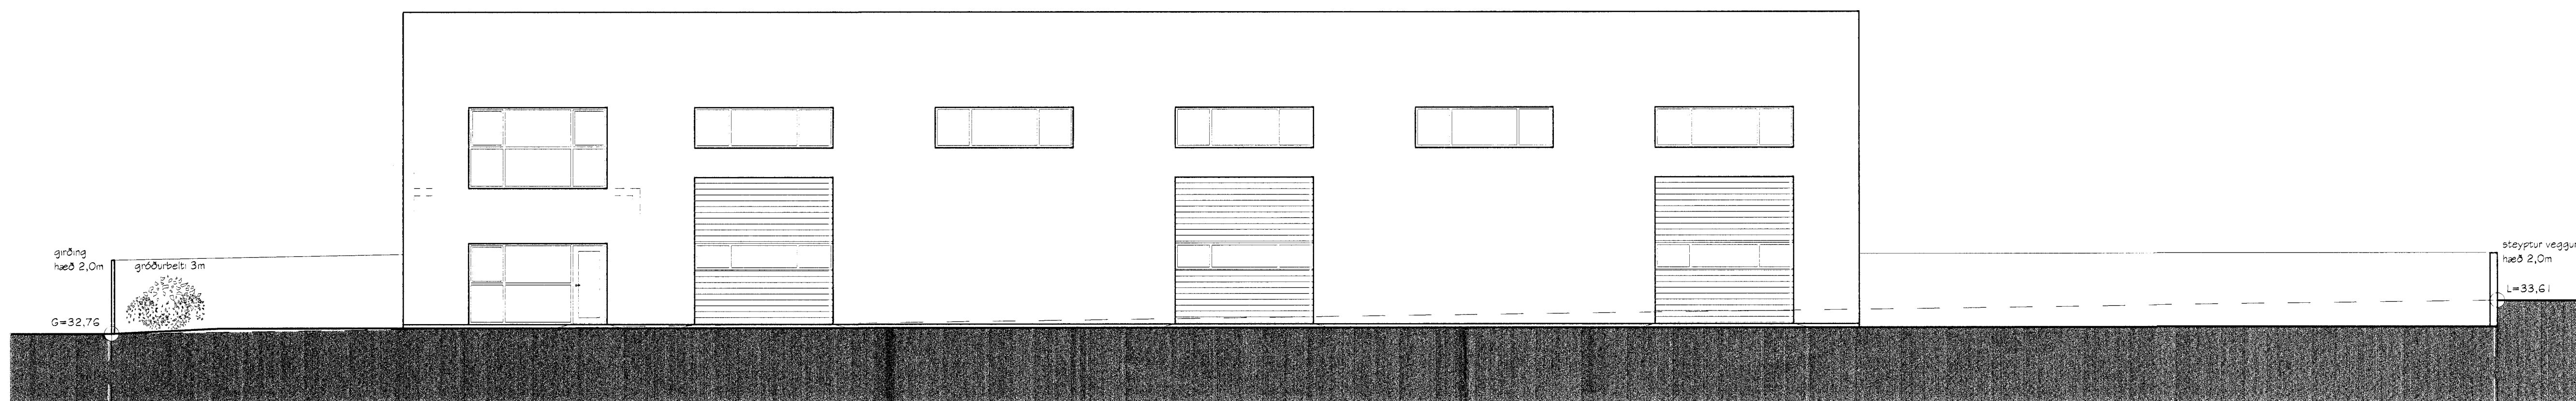

ÚTLIT VESTUR  
 MKV. 1:100

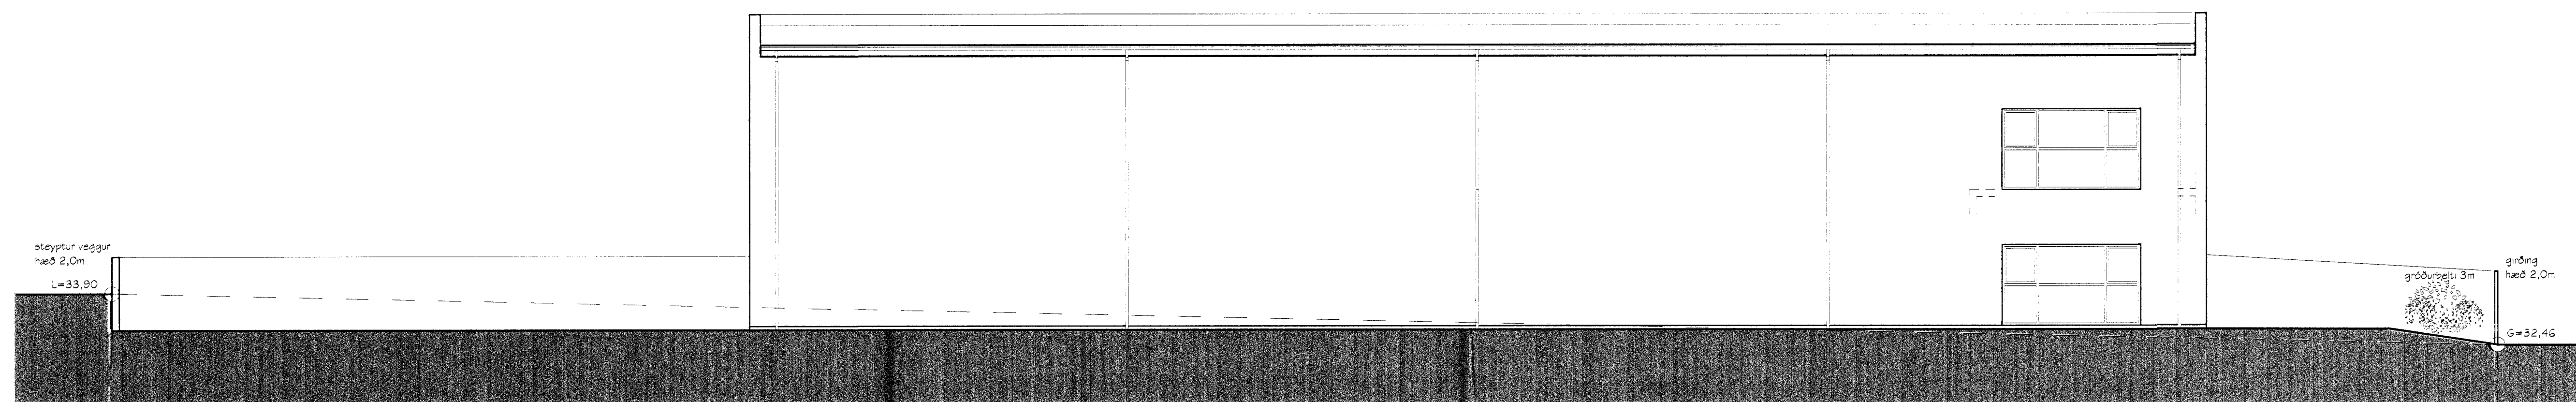

ÚTLIT AUSTUR  
 MKV. 1:100

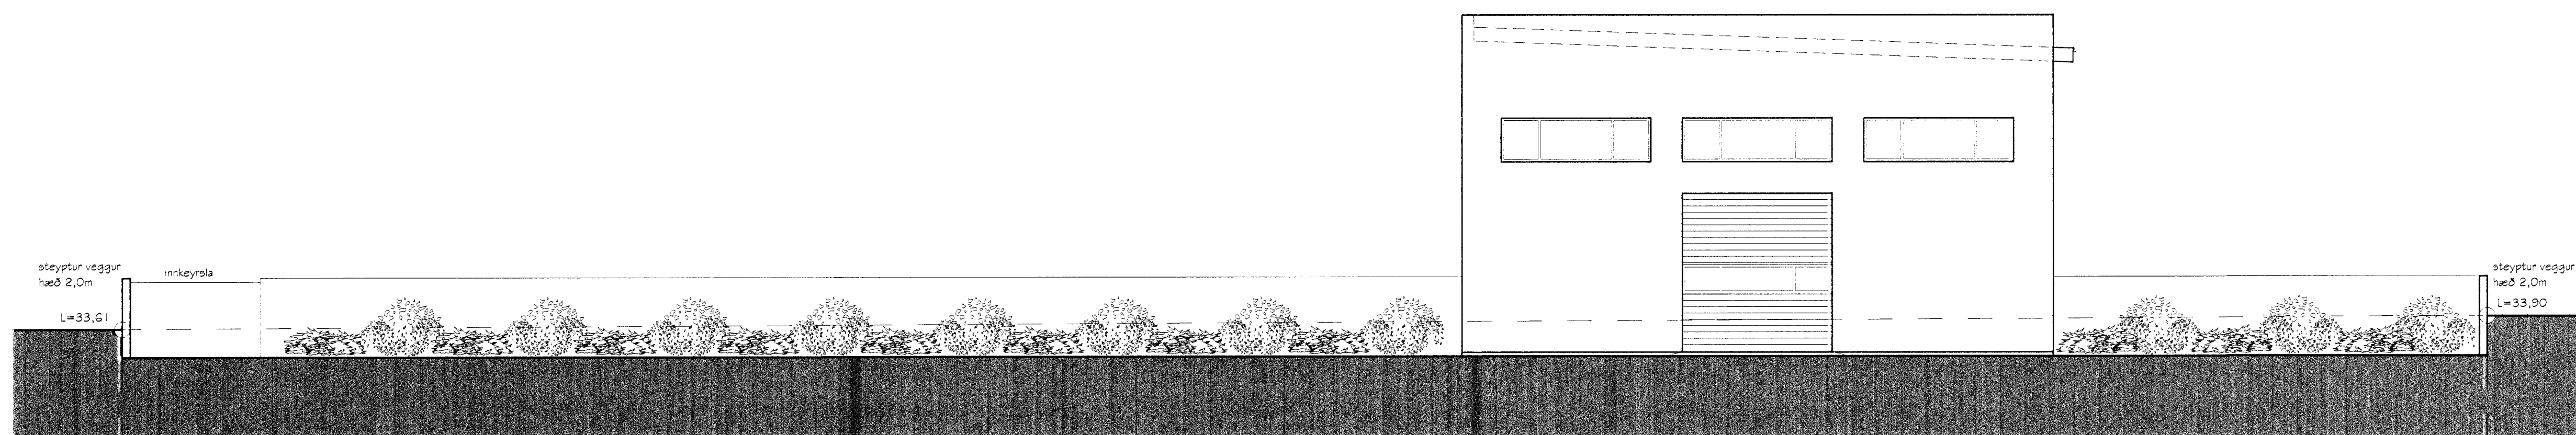

ÚTLIT SUÐUR  
 MKV. 1:100

Br. nr.	Dags.	Af.	Breyting
Ⓐ			
Ⓑ			
Ⓒ			
Ⓓ			

**VEGA**

Ráðgjafi - Hönnun - Eftirlit

*Páll Póulsen*  
 PÁLL PÓULSEN - KT. 200387-4729  
 BYGGINGAFRVEÐINGUR - BFI

VEGA ehf. - kt. 410209-1810 - pailpoulsen@gmail.com - GSM: 698-7173

**ÁLFHELLA 9**  
**HAFNARFJÖRÐUR**

Tekningamaður: Útlitsmyndir

Dagur: 15.05.2012 Skala: 1:100

Hannað: PP Tekið: PP

Verkefni: 12-001 Tekningunúmer: 103 Breyting: