


AC Snið
0126301 / 0226302 M 1:50

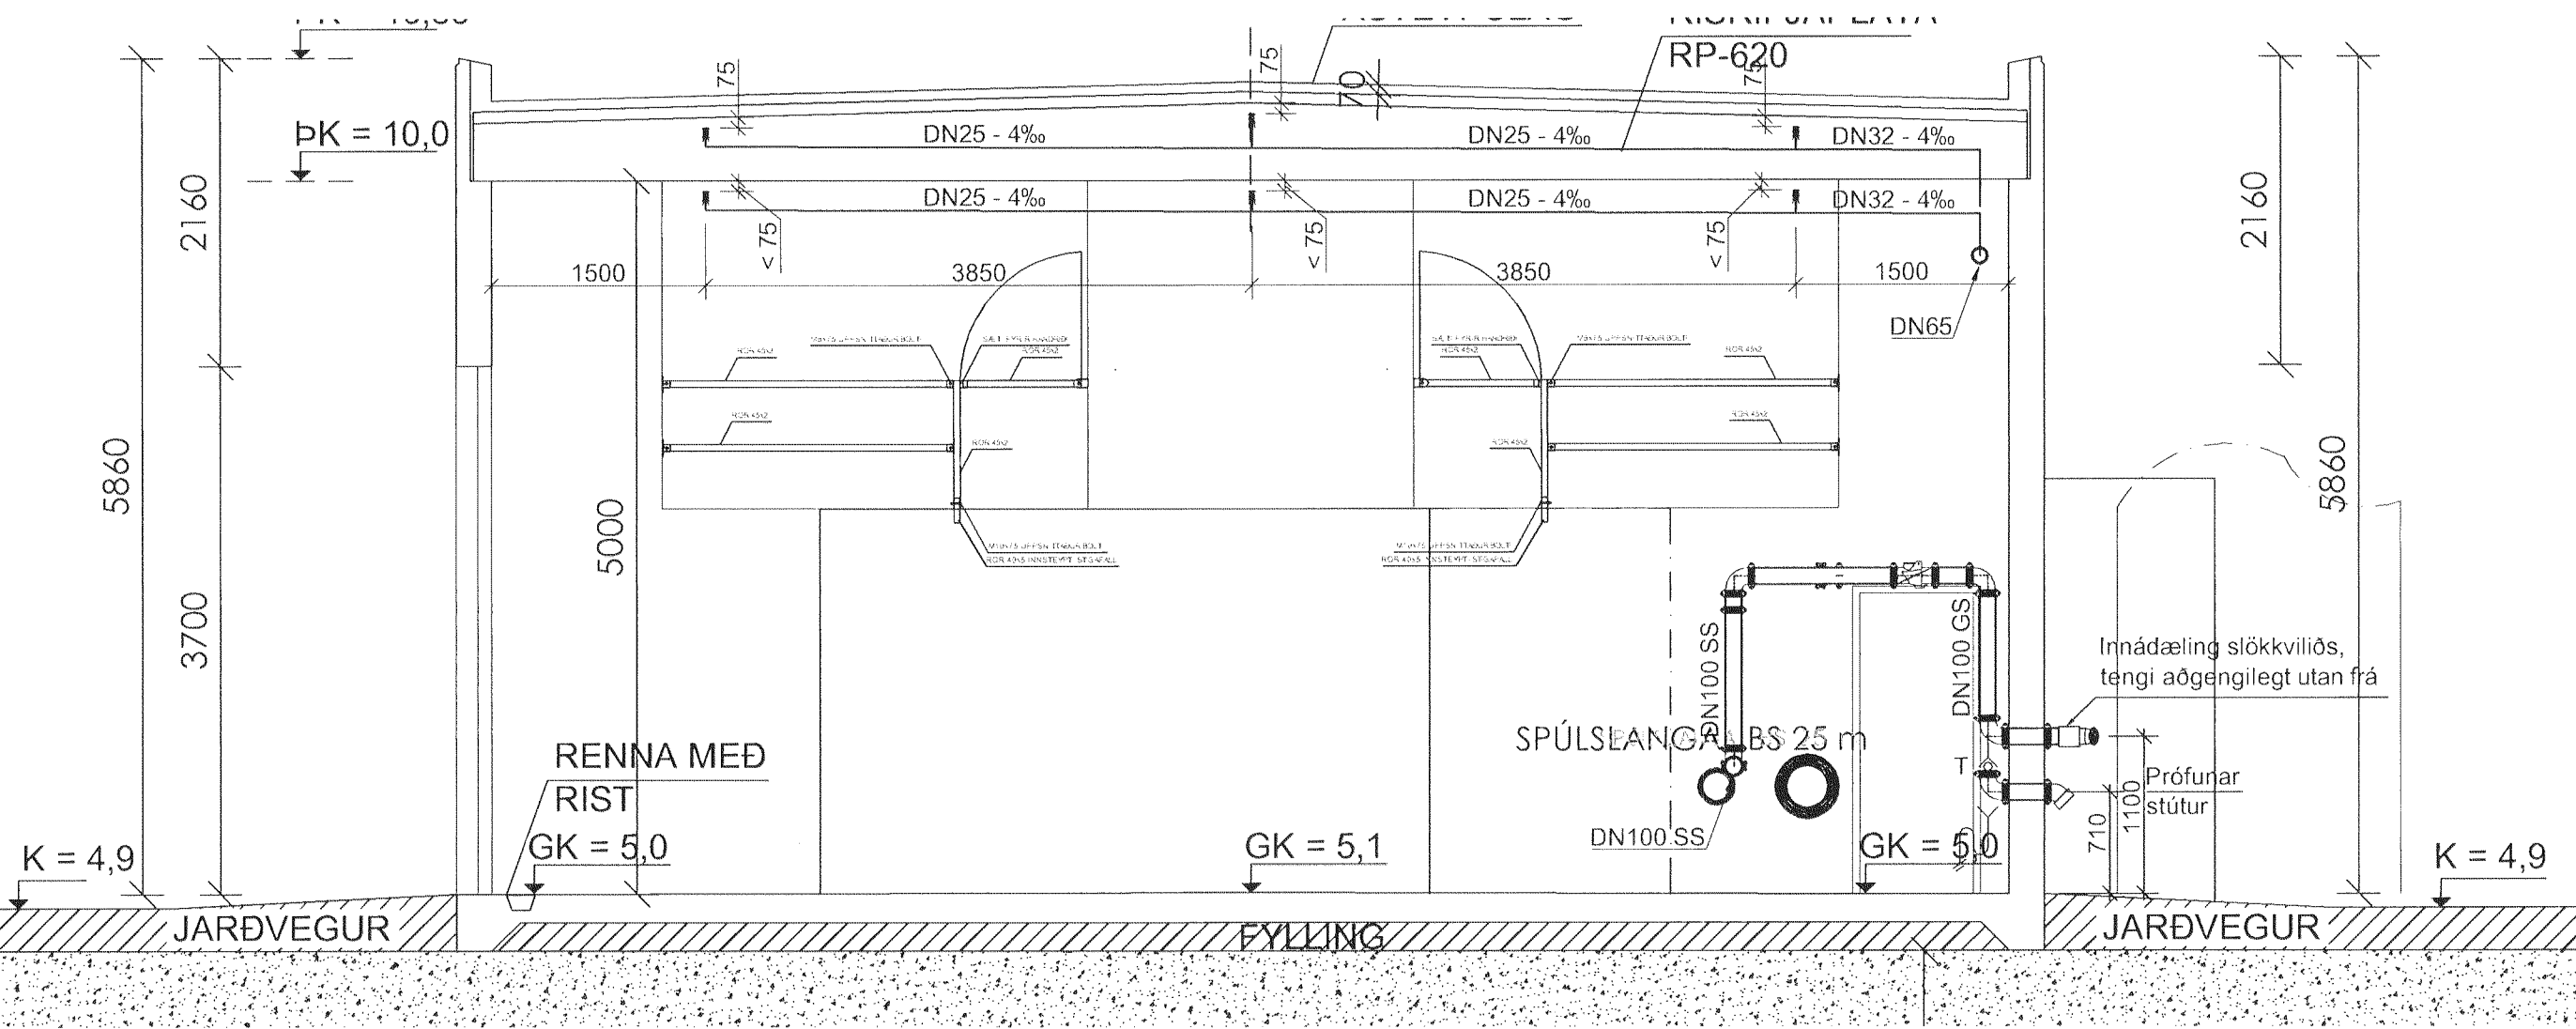

Samþykkt þann
12. AUG 2013
Byggingafræðingur / Hafnarfróði
Fh. Sigurður Steinar Jónsson

Útskýringar:
Explanations:

*Rinnar / Skilvarð
031149 - 4444*

Nr. / No.:	Breyting / Revision:	Dags. / Date:	Samþykkt / Approved:	Netk. heiml. / Released:
A	Verkleining	2013.06.06	RHS	

This drawing is the property of Rio Tinto Alcan Iceland Ltd. and handed out for personal use only. It may neither be copied nor made available to others without permission of Rio Tinto Alcan Iceland Ltd. The receiver is liable for any misuse.
Stærð: A1 Mkv.: 1:50
Formát: A1 Skala: 1:50
Dimensions without tolerances according to ISO 2768-1 medium.



Dagsetning / Date:	2013.06.06
Hannað / Designed:	RJa
Teknað / Drawn:	RJa
Yfirforð / Checked:	RHS
Tekn.nr. / Checked:	XX_2_65_05
Flutti af / Part of:	2981-058

Hlutur / Object:	LOFTÞJÖPPUSTÖÐ NR. 1. VATNSÚÐAKERFI SNID	Flökkur nr. / Blöð nr.:	00 / 05	Nasta bl. nr.:	00
Atvik / Item:		Kostn. nr. / -Acc. No. / Blöð nr. / -Eq. No.:	4070		
Efni / Material:		Teg. teikningar / Dwg. type:	AKS nr.:		
Stk. / Ea.:		RioTinto Alcan	ISAL Alcan Iceland Ltd. Straumsvík IS-222 Hafnarfjarður Ísland	Tekn.nr. ISAL / Dwg.No. of ISAL:	461005
hæld / Total Byggt / Weight (kg):				Breyt. / Rev.:	A
Alþyggisemær / Remarks:				ISAL Yfirforð og skráð, dags. / ISAL Checked, date:	ISAL Samþykkt, dags. / ISAL Approved, date: