




Útlit suðvestur 1:100

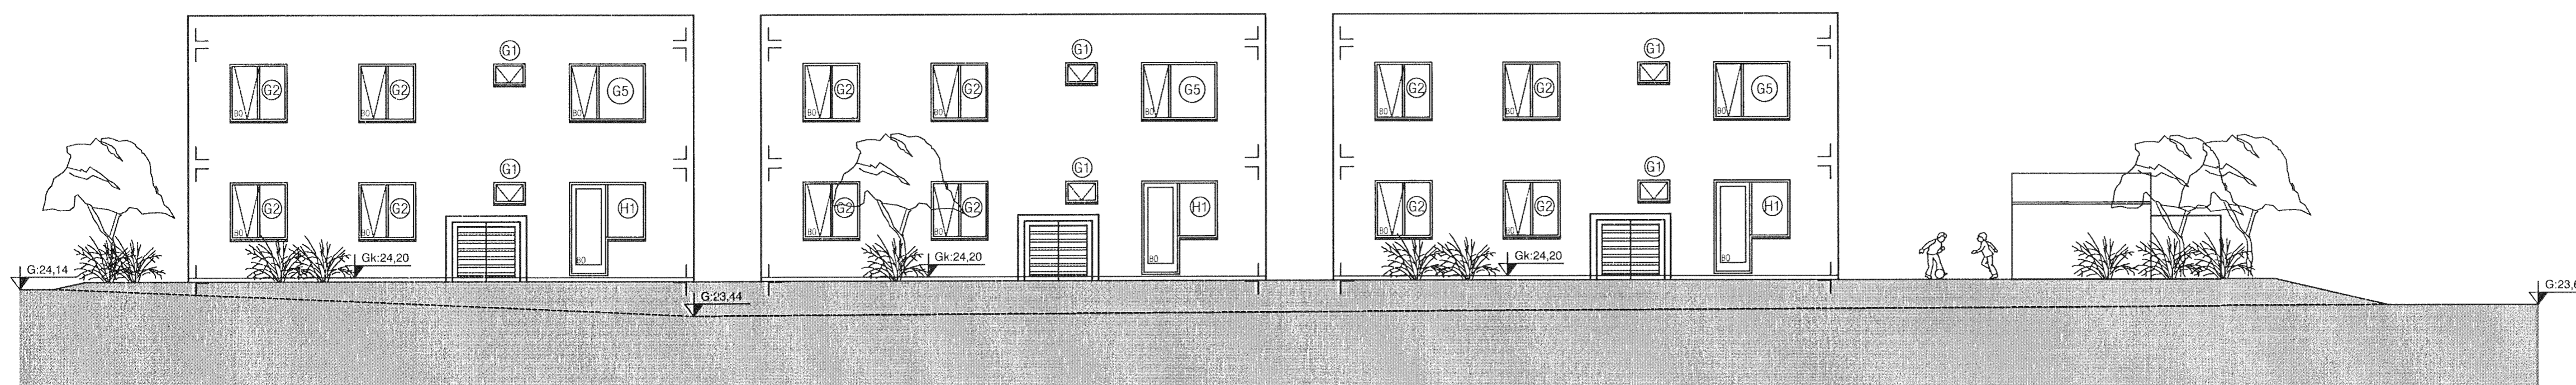

Útlit norðaustur 1:100

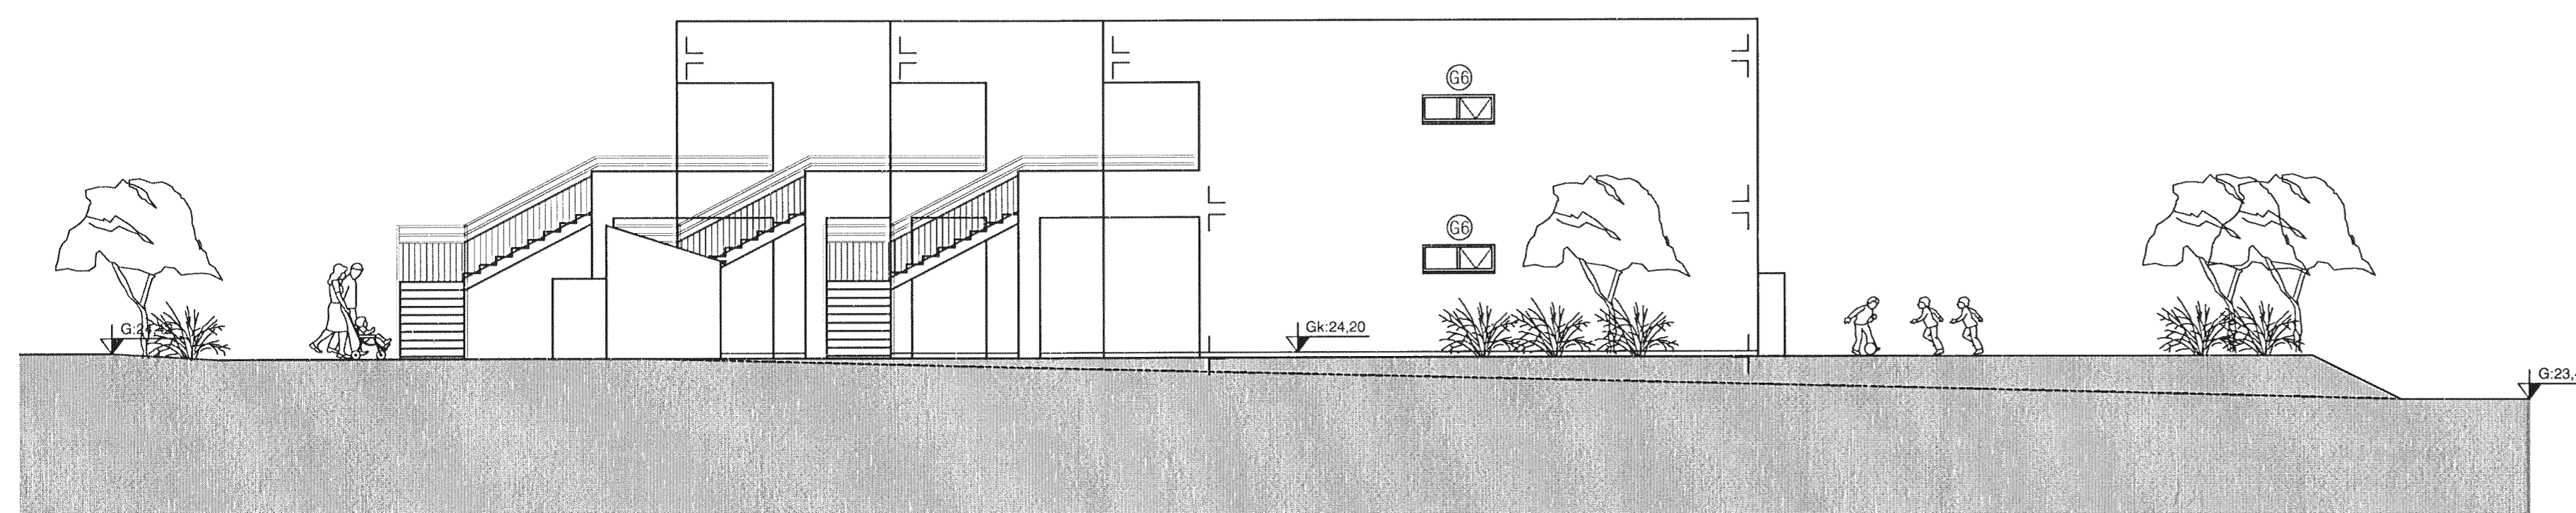

Útlit suðaustur 1:100

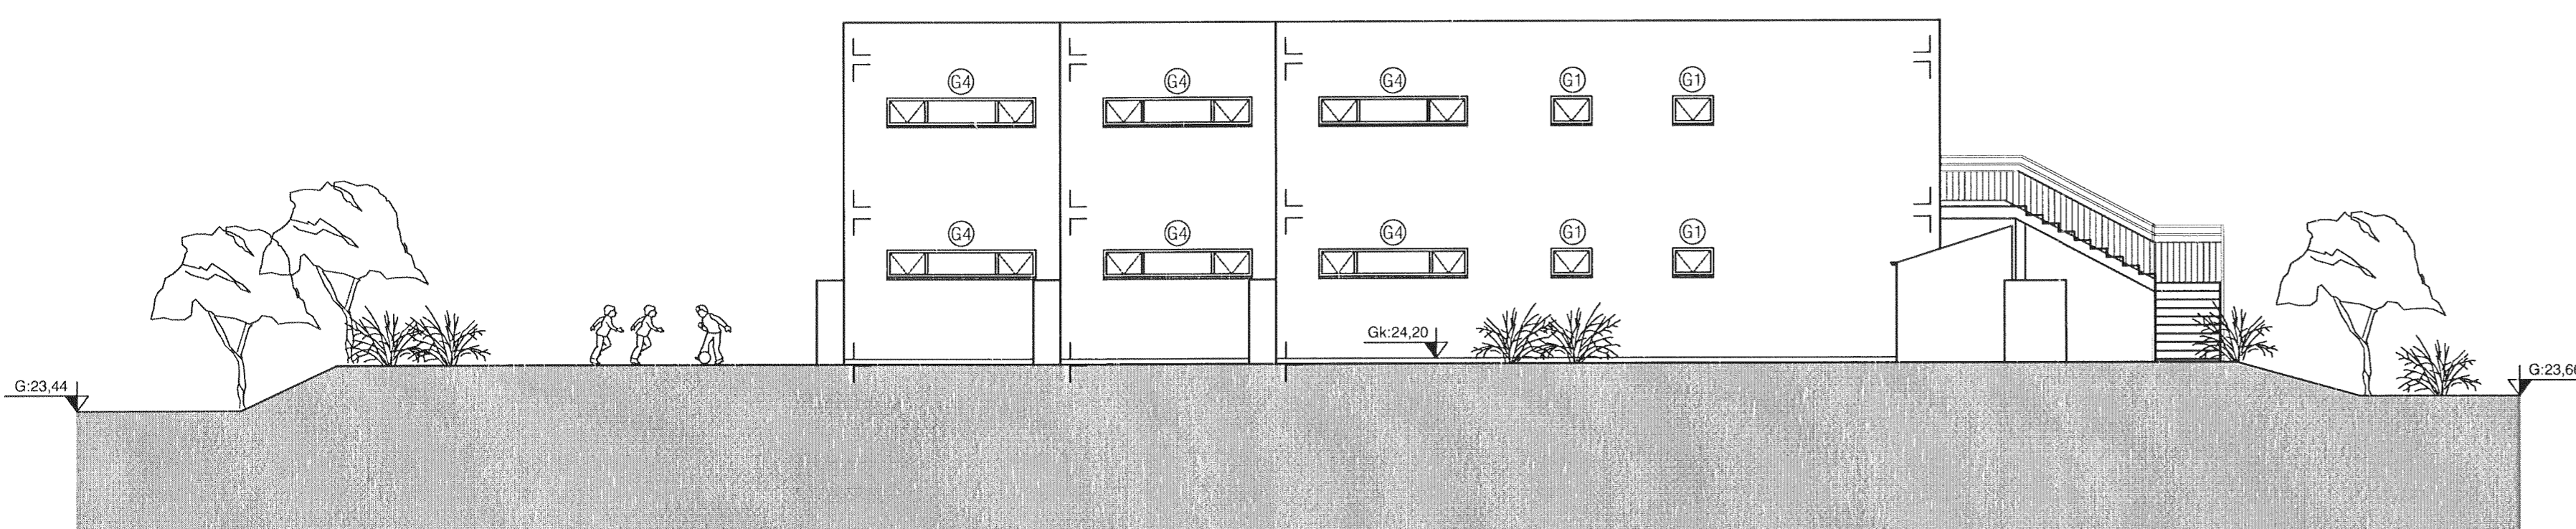


Útlit norðvestur 1:100

mansard

teiknistofa ehf

Suðurlandsbraut 30 - 108 Reykjavík
www.mansard.is - jonhrafni@mansard.is
Kt.: 570394-2079

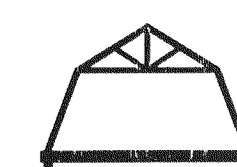

Verkefni: KLUKKUVELLIR 4-8, HAFNARFIRÐI

Efni: SERTEIKNINGAR

ÚTLIT

Verknúmer: A-13-01-02 Mkv.: 1:100 A1

Teikn. nr.: S-009 Dags: 12.04.2013

Hannað: JHH Teiknað: JHH

Jón Hrafn Hjóðversson byggingafreðingur
Kt.: 260662 6519 - s. 862-7102

Samþykkt: