




MHL.04 MHL.01

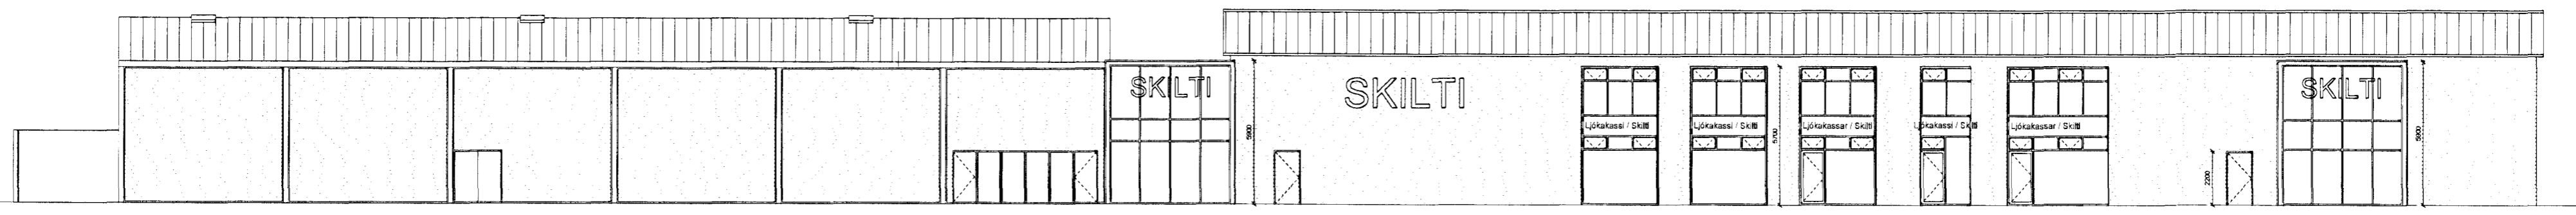


MHL.01 MHL.04

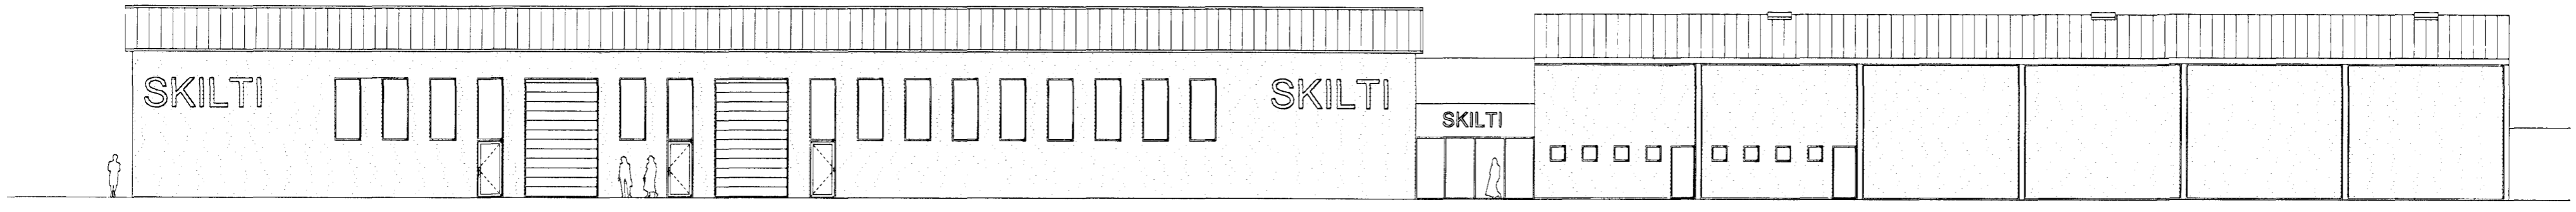

ÚTLITAUSTUR

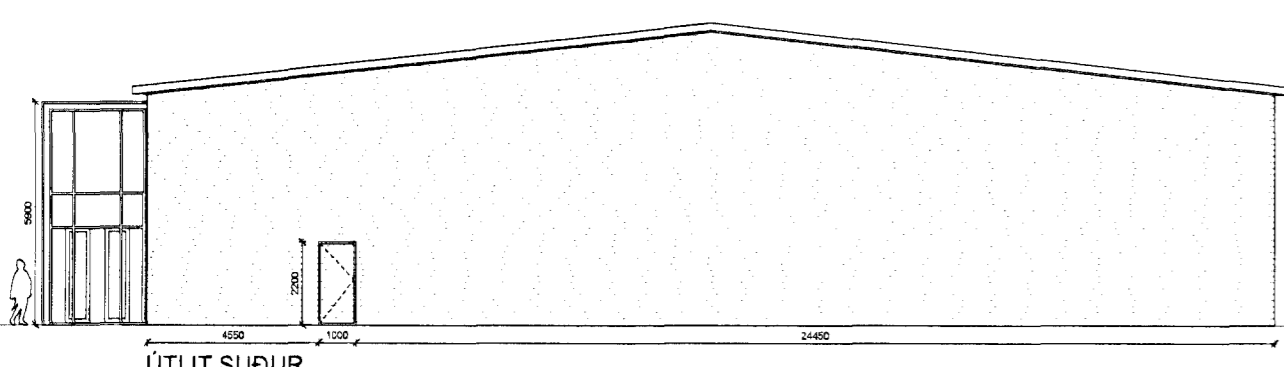

ÚTLIT SUÐUR
 MHL.01

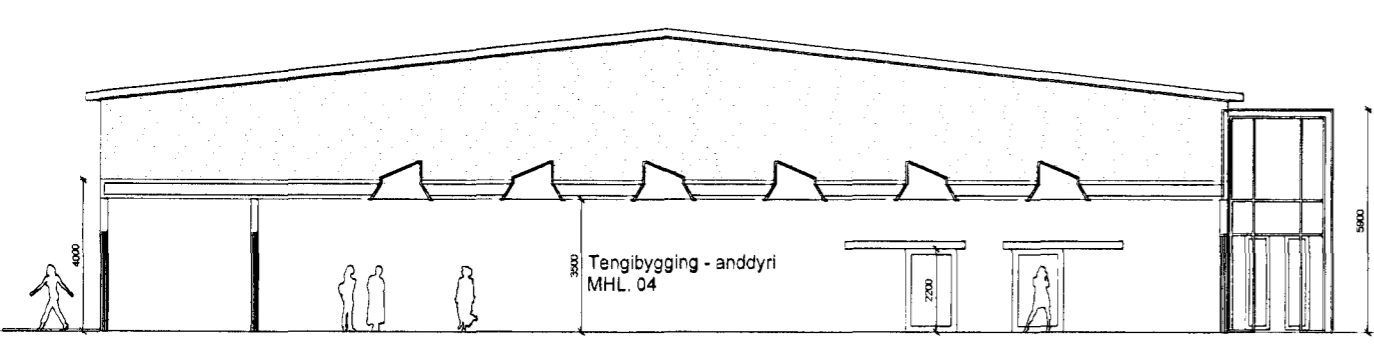

ÚTLIT NORÐUR / SNEIDING A-A
 MHL.01
 í baksýn

Útg. Dags. Skýring Br. af

Helluhraun 16-18

Ásýndir, snið

Teiknað af: hmh.es.sg
 Yfirarið af:
 Dagsetning: 06.05.2013
 Mælikvarði: 1:200
 Halldór Guðmundsson 140548-2439
 Freyr Frostason 170470-4869
 Oddur Kr. Finnbjarnarson 290259-3229
 Ragnar Auðunn Birgisson 230160-4499
 Samúel Guðmundsson 011063-4039



Faxafen 9, 108, Reykjavík kt: 440703 - 2590
 sími: 545 1600 thg@thg.is www.thg.is

12-013 05-10
 Verknúmer Númer Útgáfa