

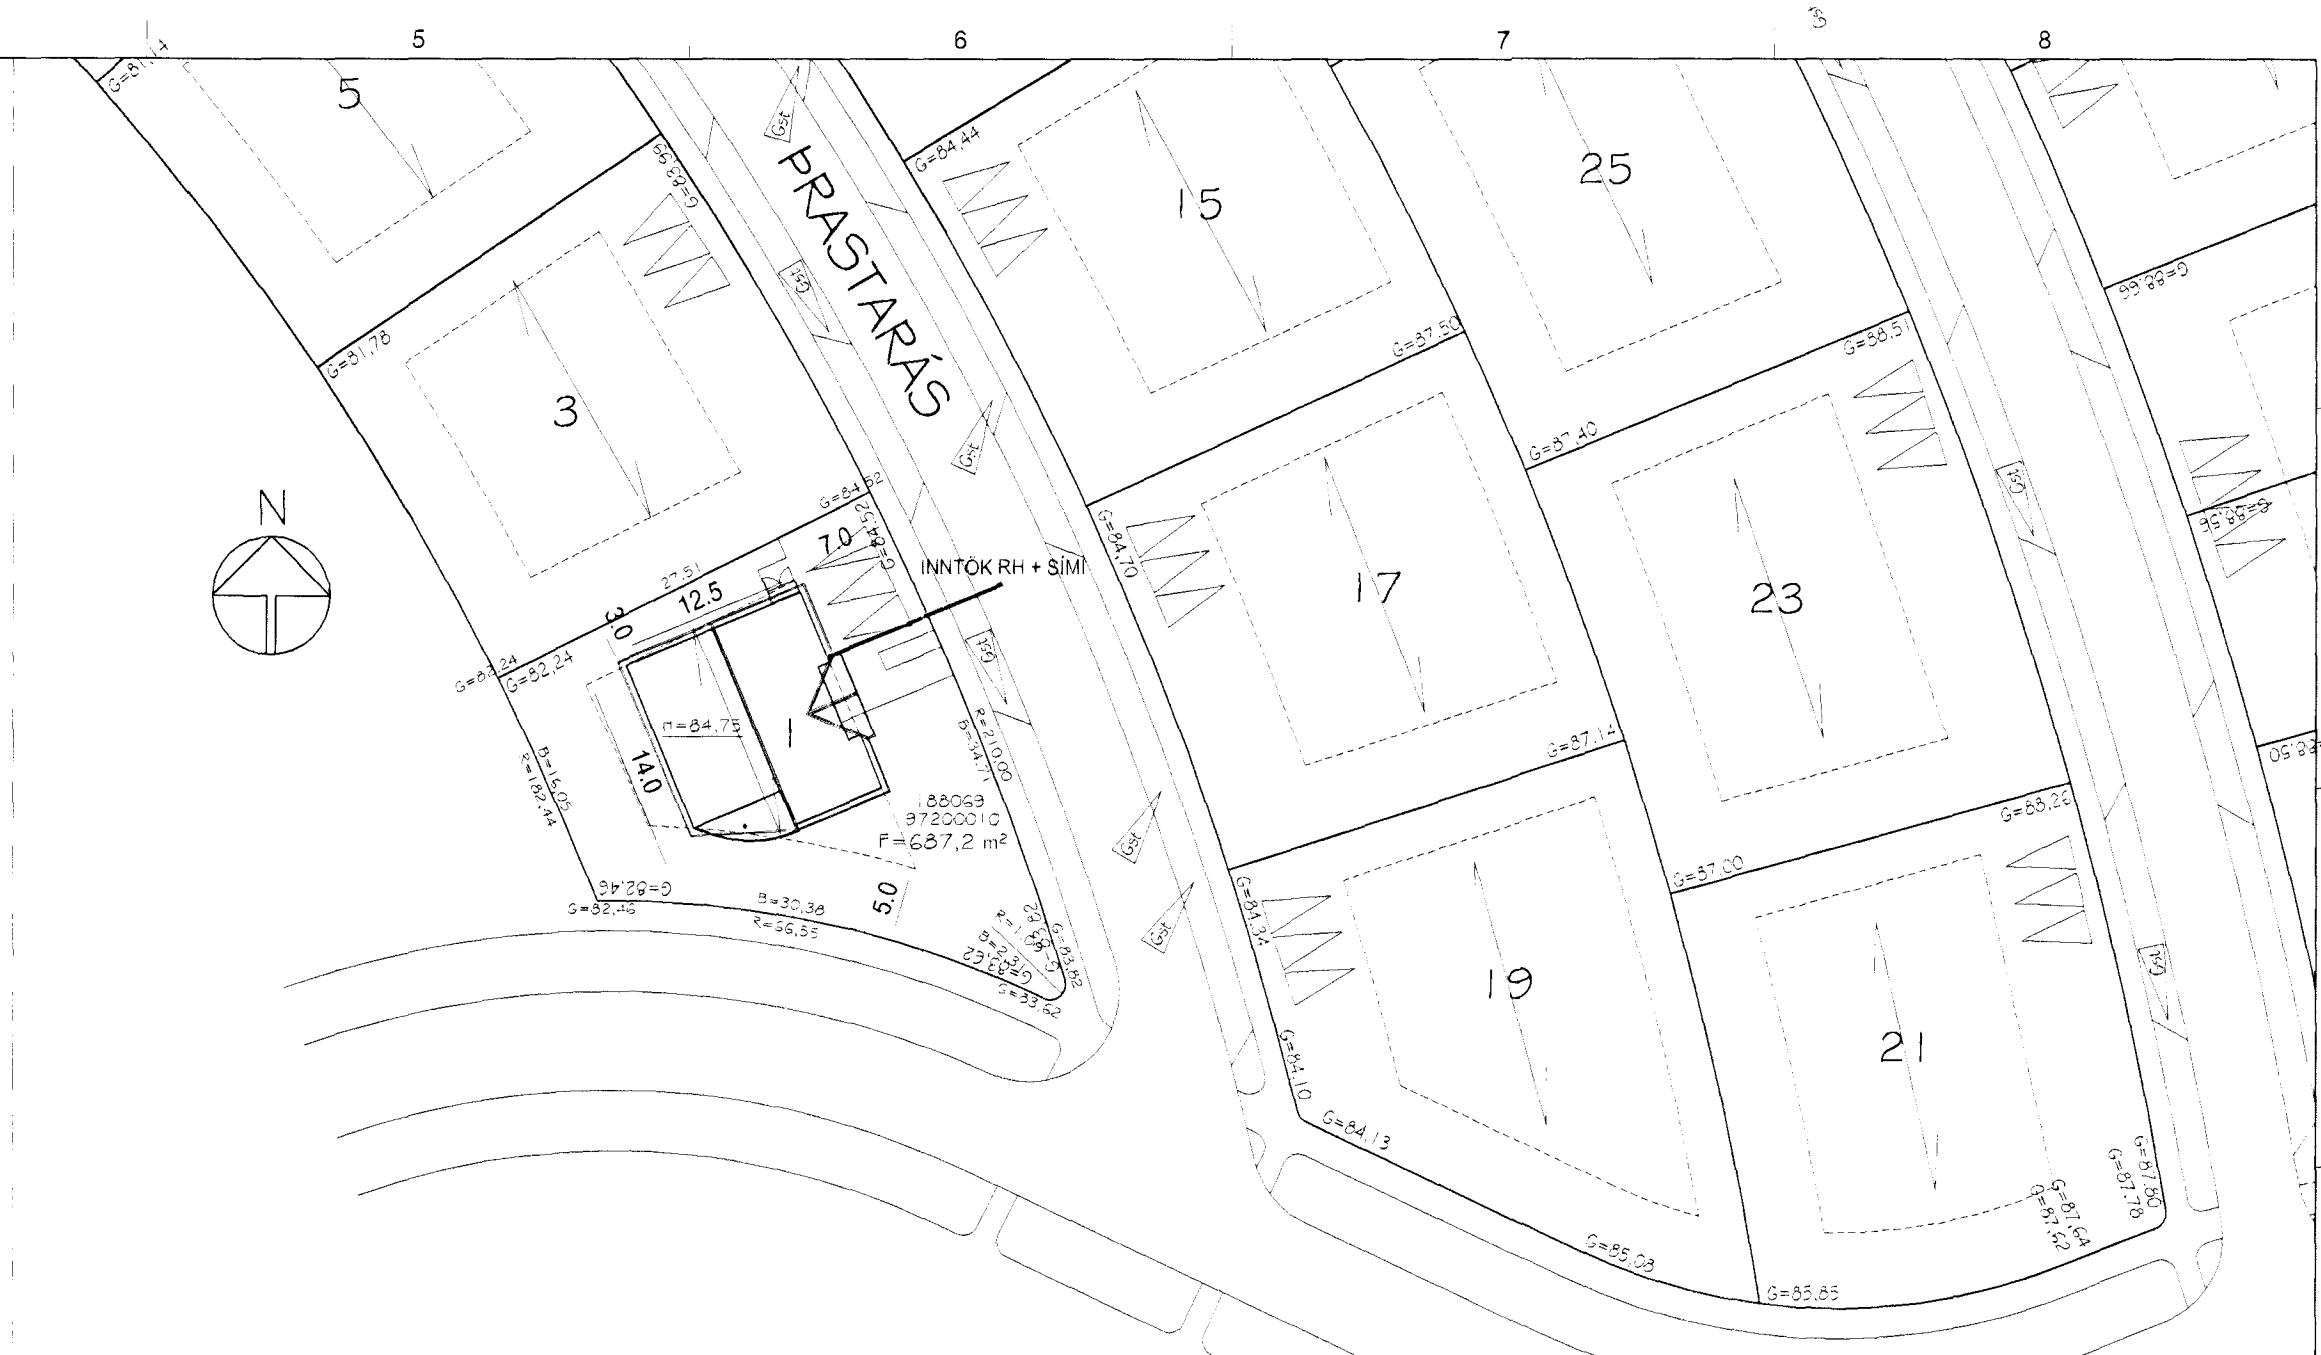
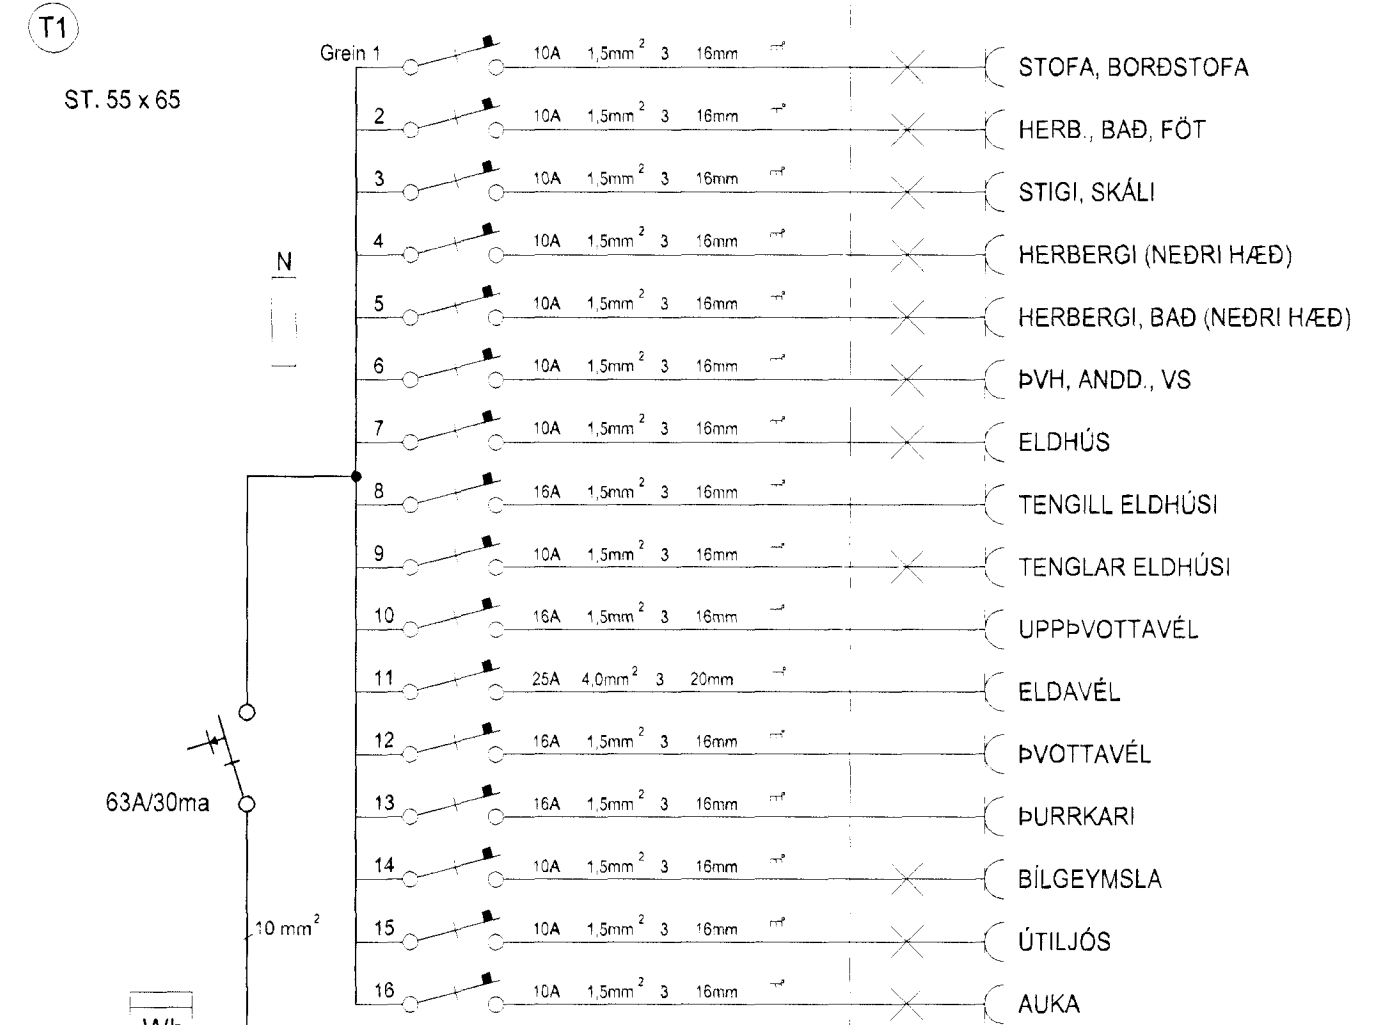


ADALTAFLA

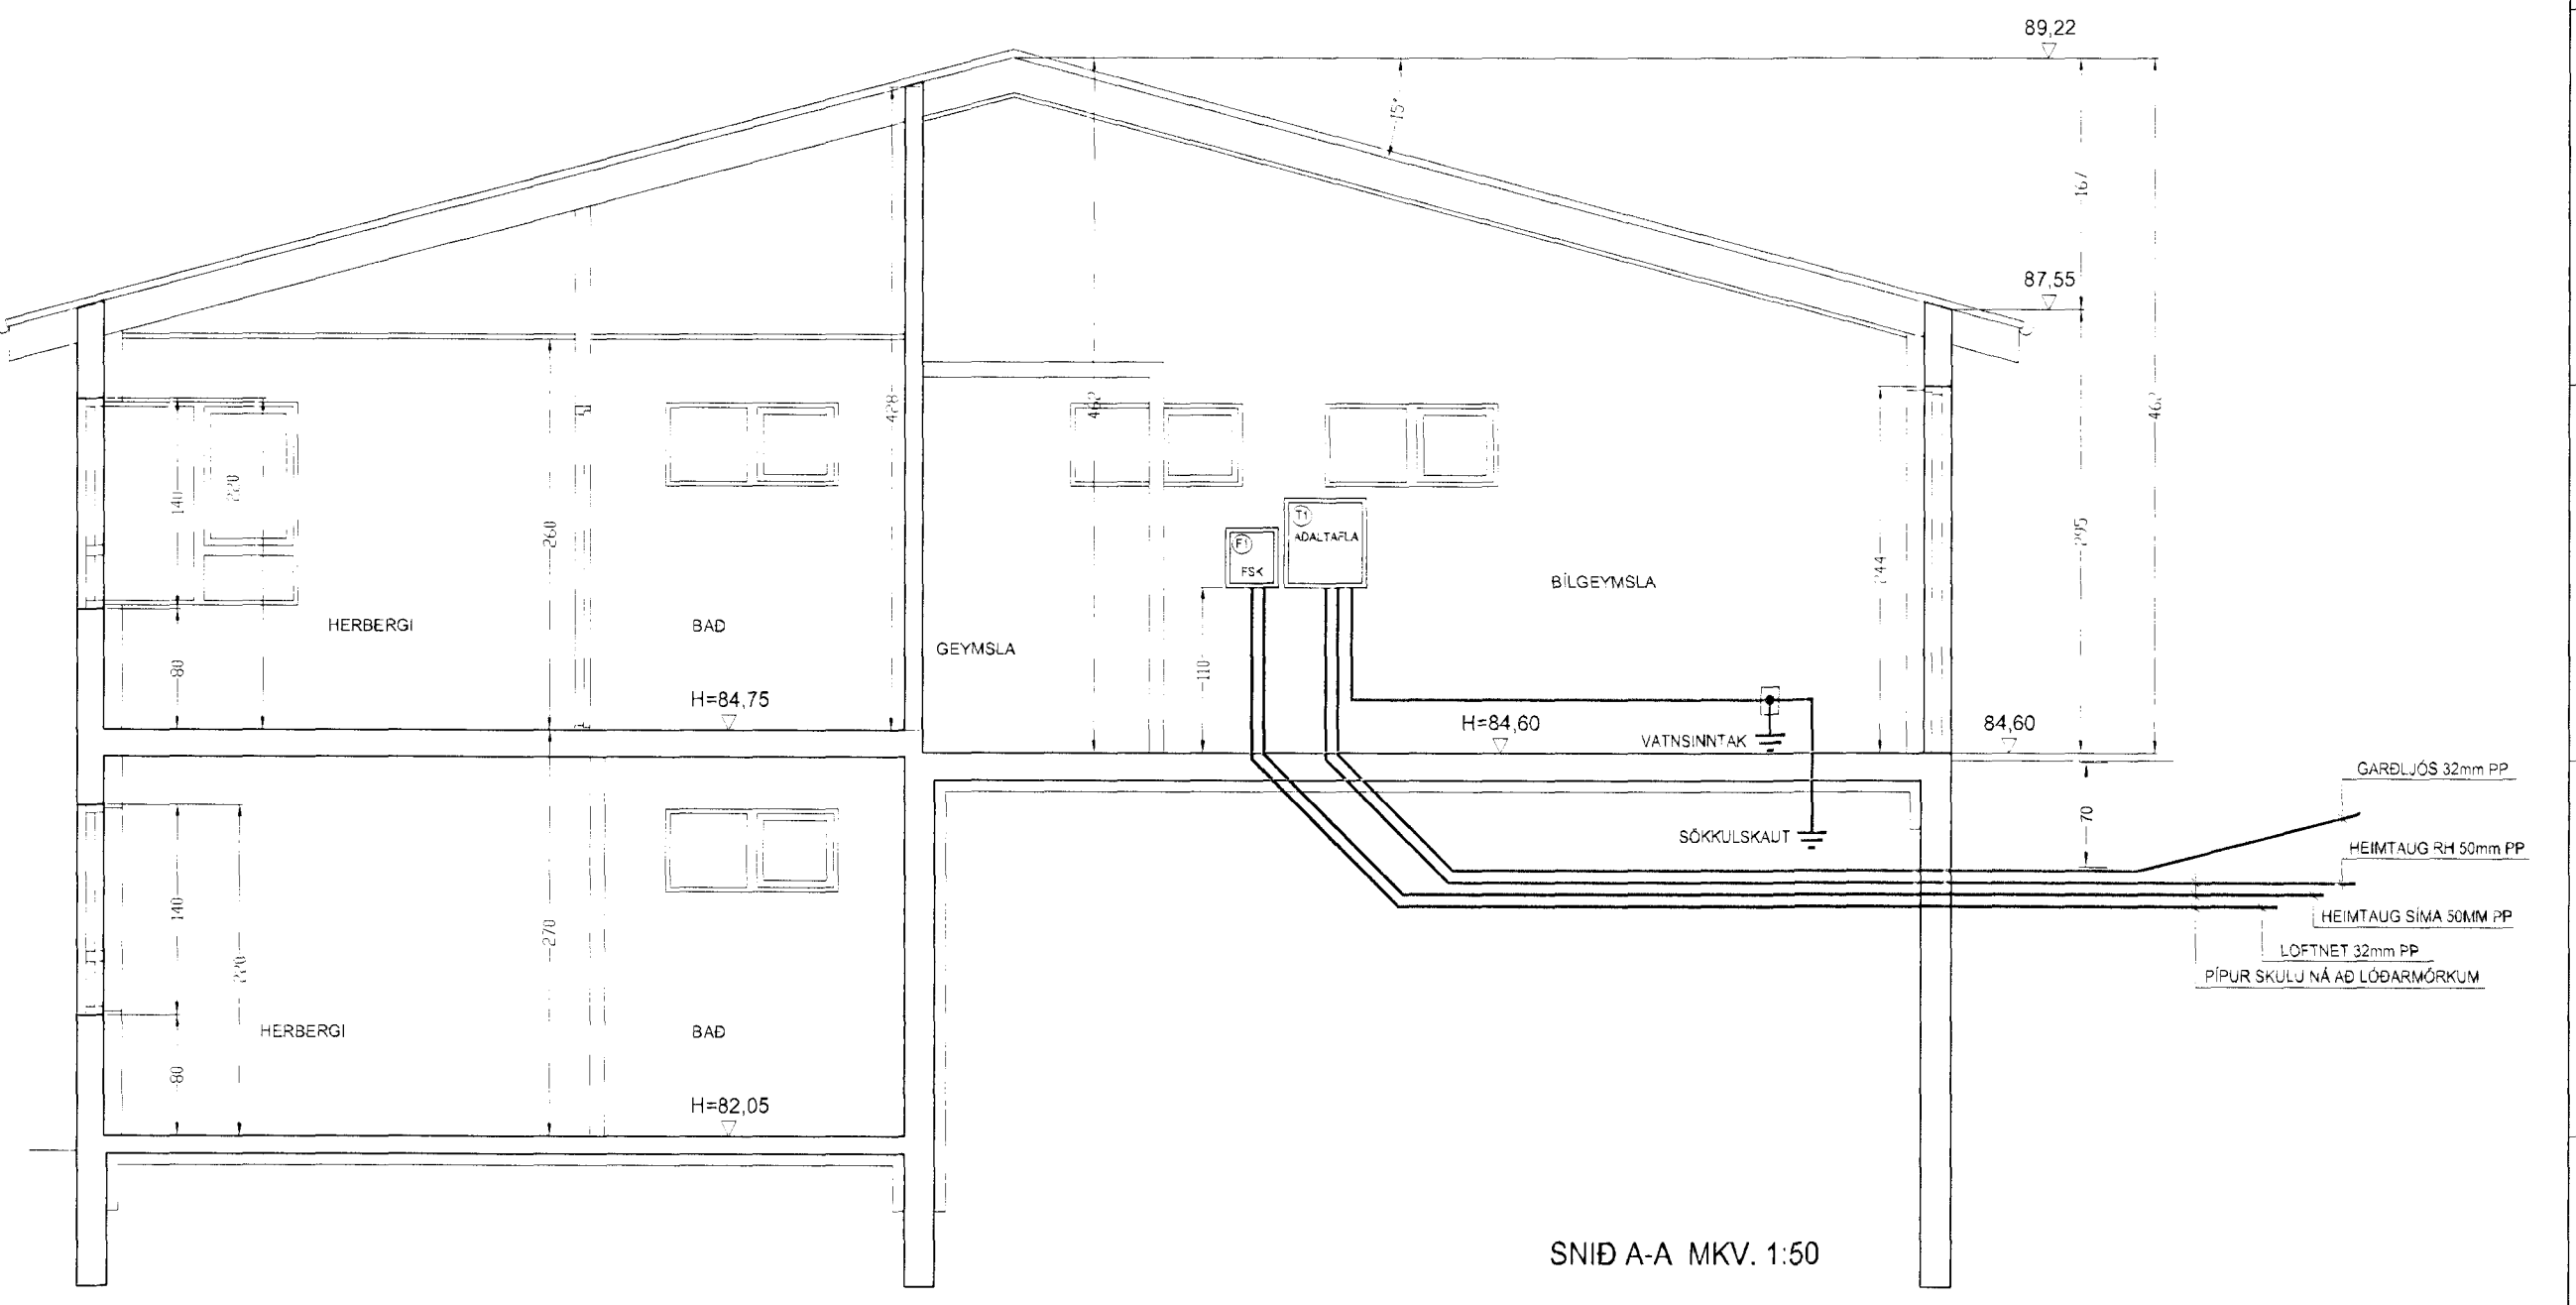

AFSTÖÐUMYND MKV. 1:500

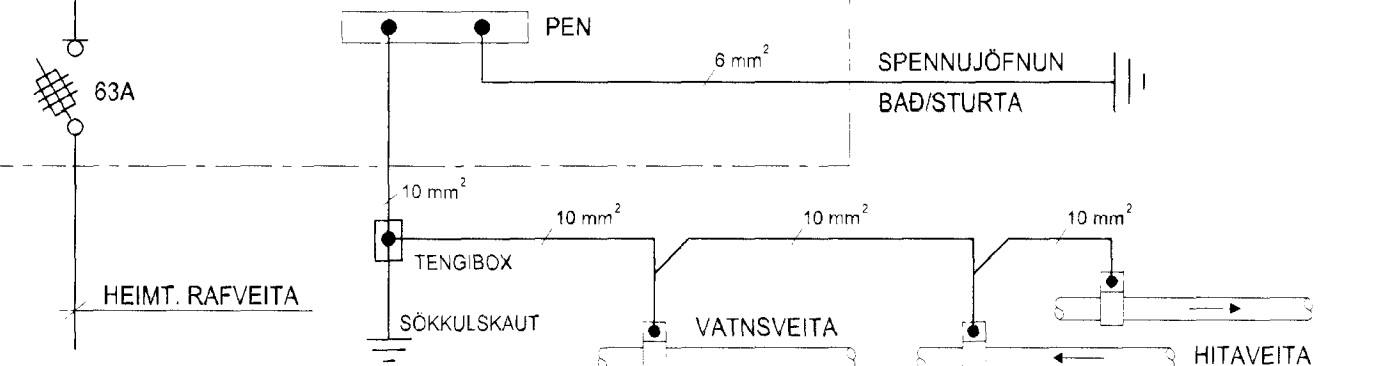

SNÍÐ A-A MKV. 1:50

