



2 3 4 5 6 7 8

A B C D E F G H

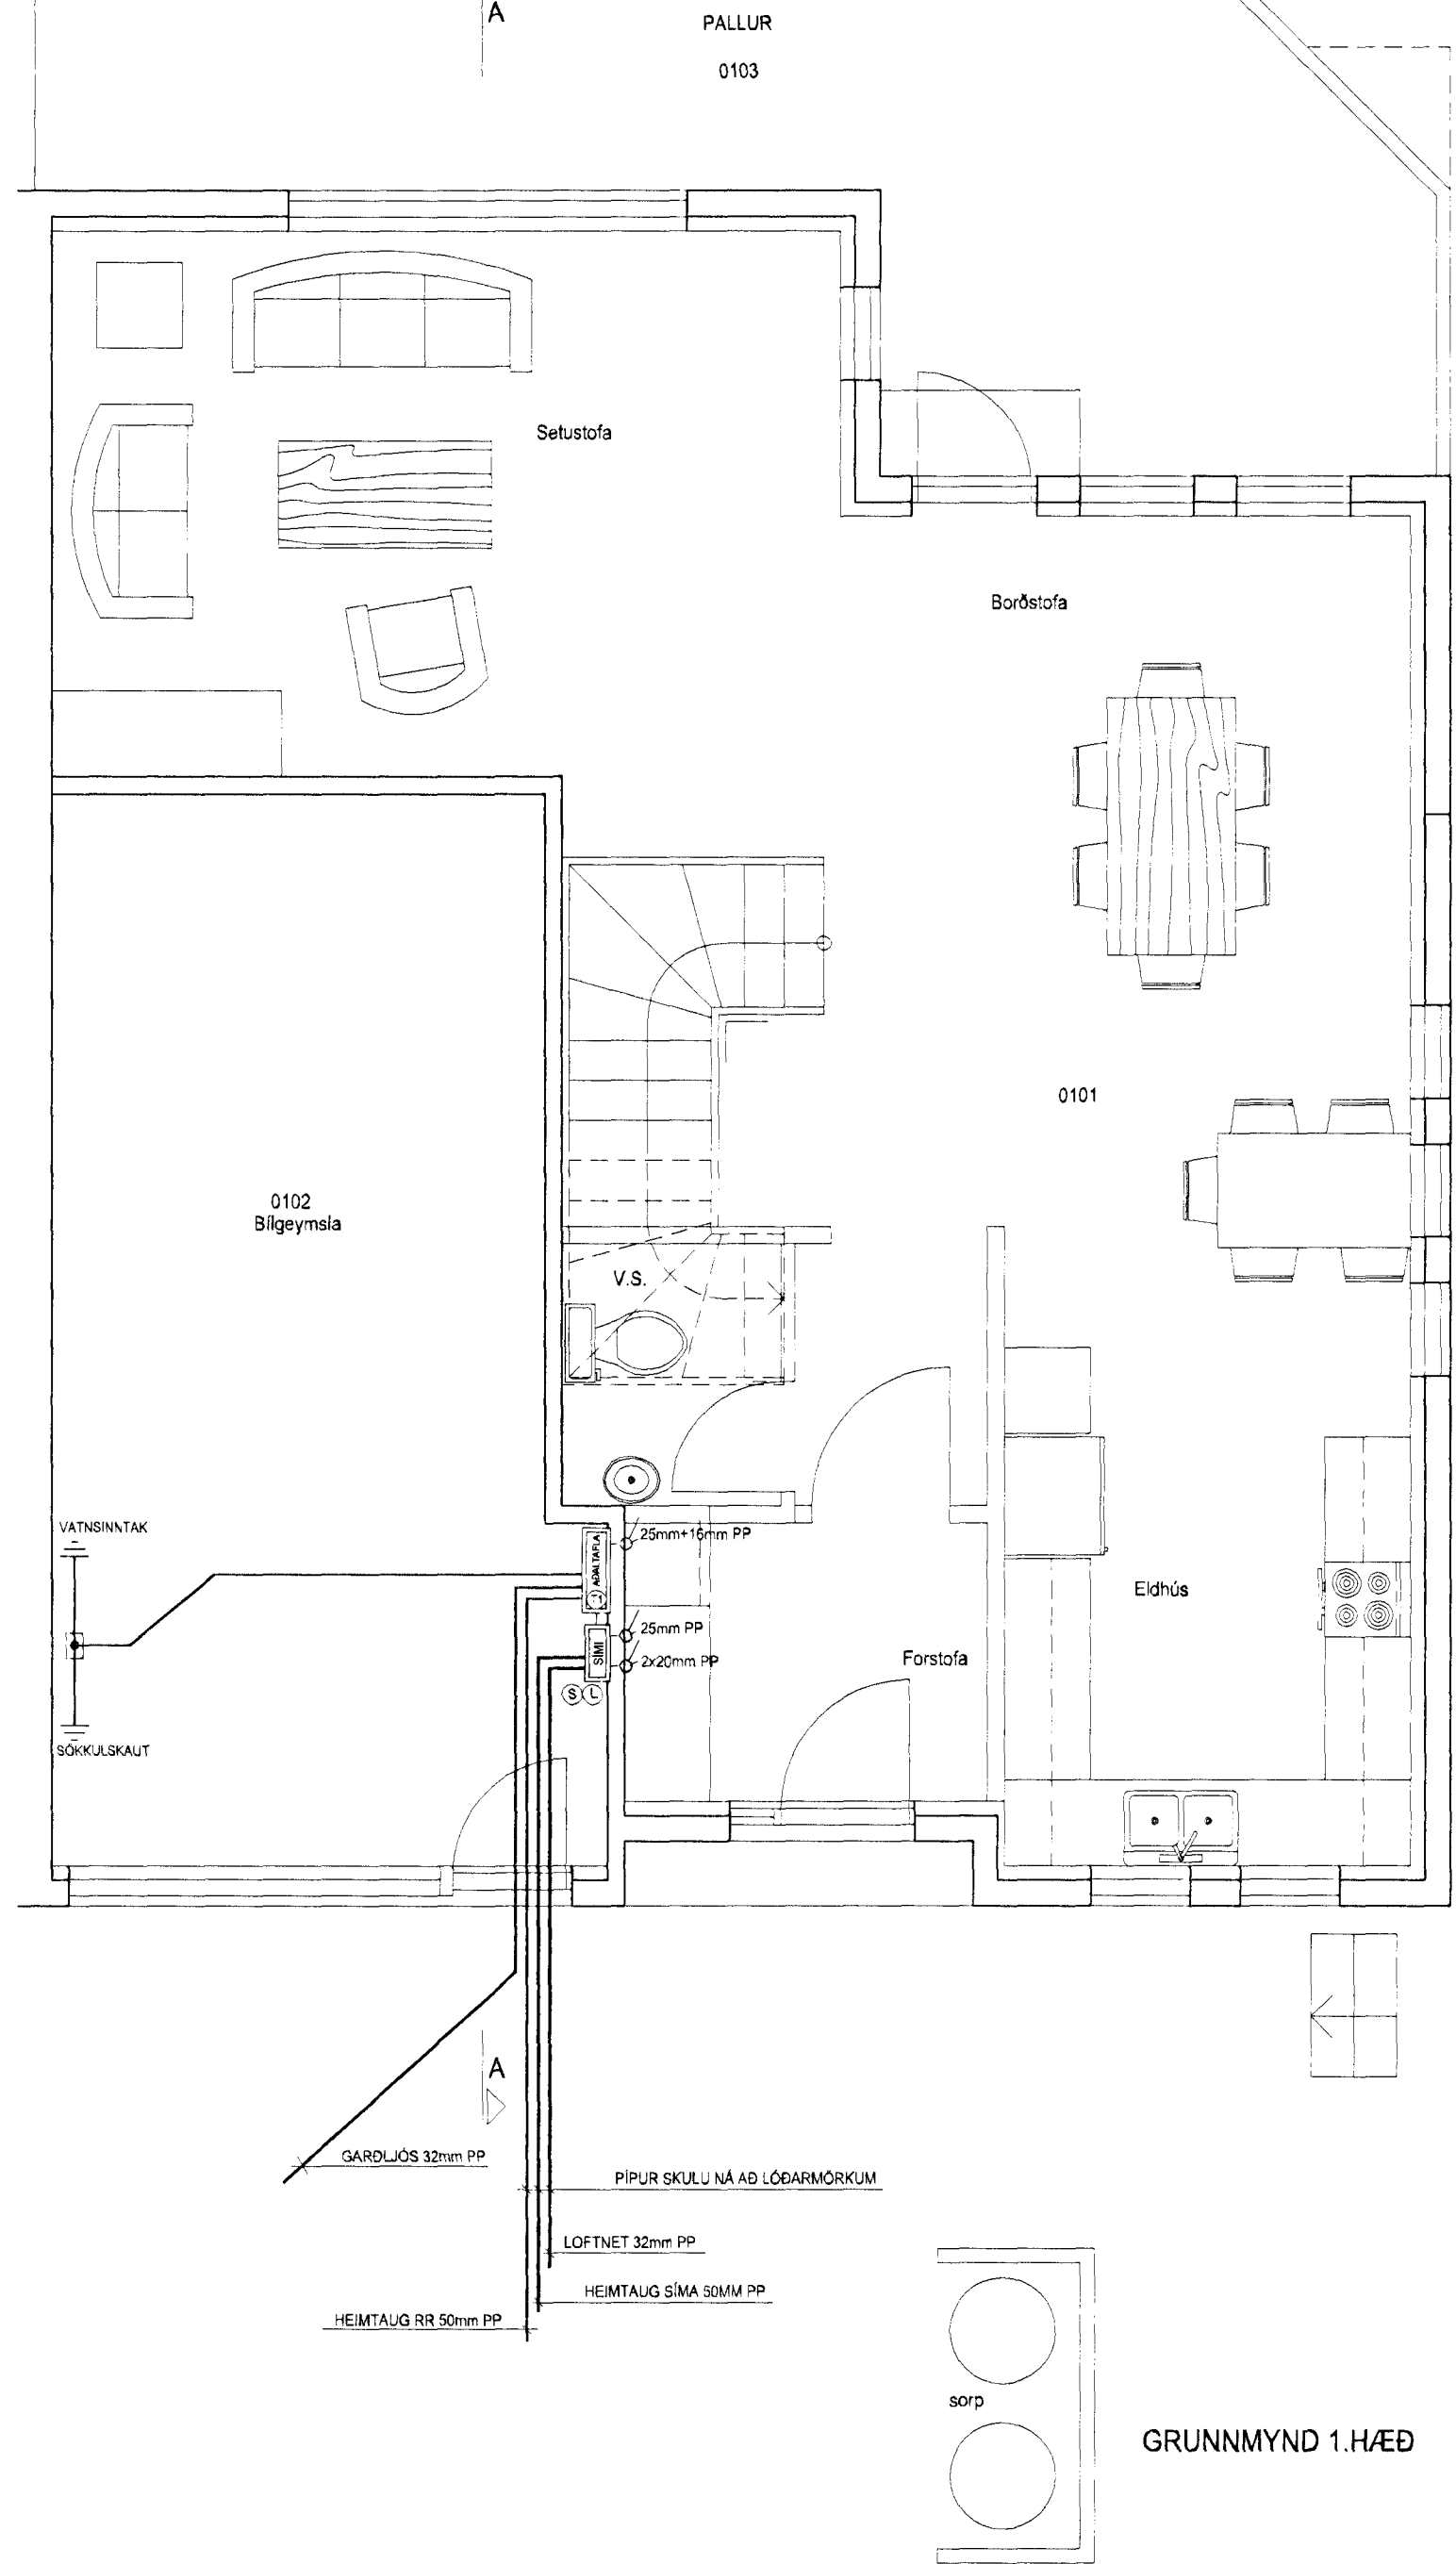

GRUNNMYND 1.HÆÐ

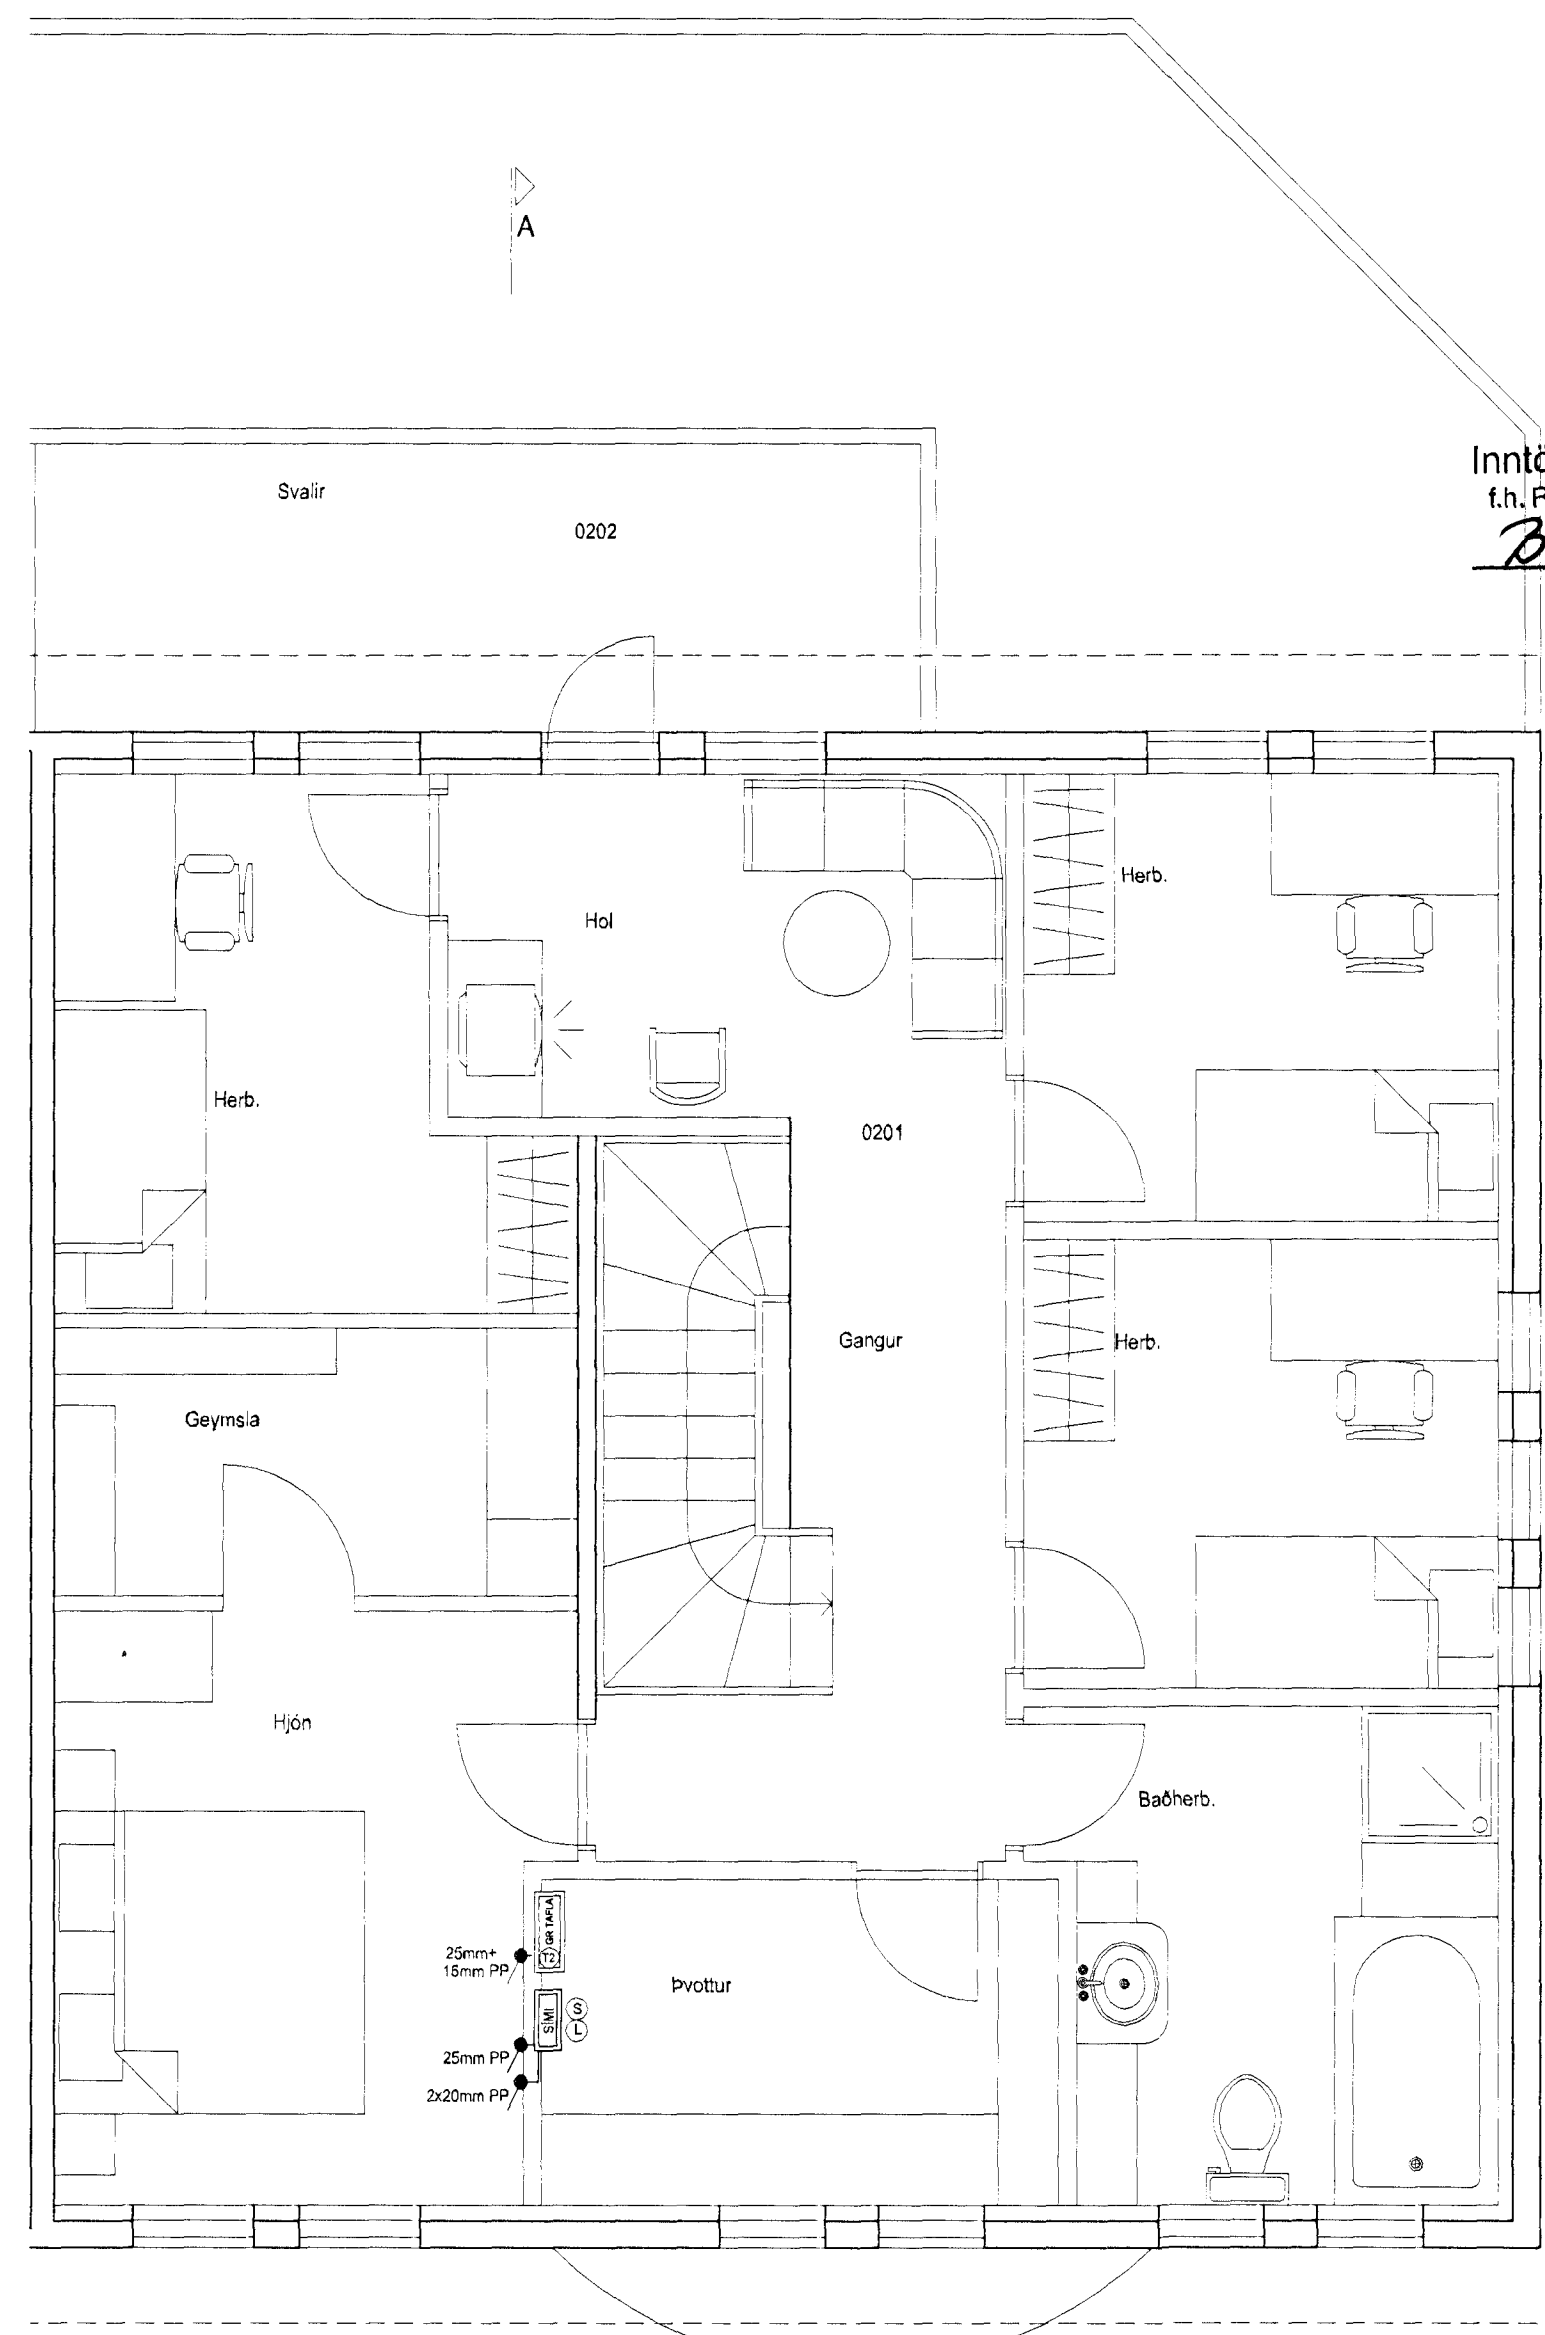

Inntök samþykkt 13/3 2001
f.h. RAFVEITU HAFNARFJARÐAR
Birgir Dagbjarts.

GRUNNMYND 2.HÆÐ

HELGI KR. EIRIKSSON RAFLAGNAHÖNNUN
Helgi Kr. Eiríksson

SKIPHOLT 37, 108 REYKJAVÍK S 568-8388
E-MAIL: TEIKN@LUMEX.IS

DAGS.	23.03.2000	SÍÐA NR.	1 AF 2	HANNAD	HKE	VERKEFNI	BLIKAÁS 50
TEIKN. NR.	AR-01	TÖLVUHEITI	GRBLIKAAS5052	TEIKNAD	PHS	RAFLÖGN	HEIMTAUGARTEIKNING
VERKHLUTI	GRUNNMYNDR	BREYTING A		YFIRFARID	HKE		
MKV.	1:50	BREYTING B					

4/036

2 3 4 5 6 7 8