






ADALTAFLA

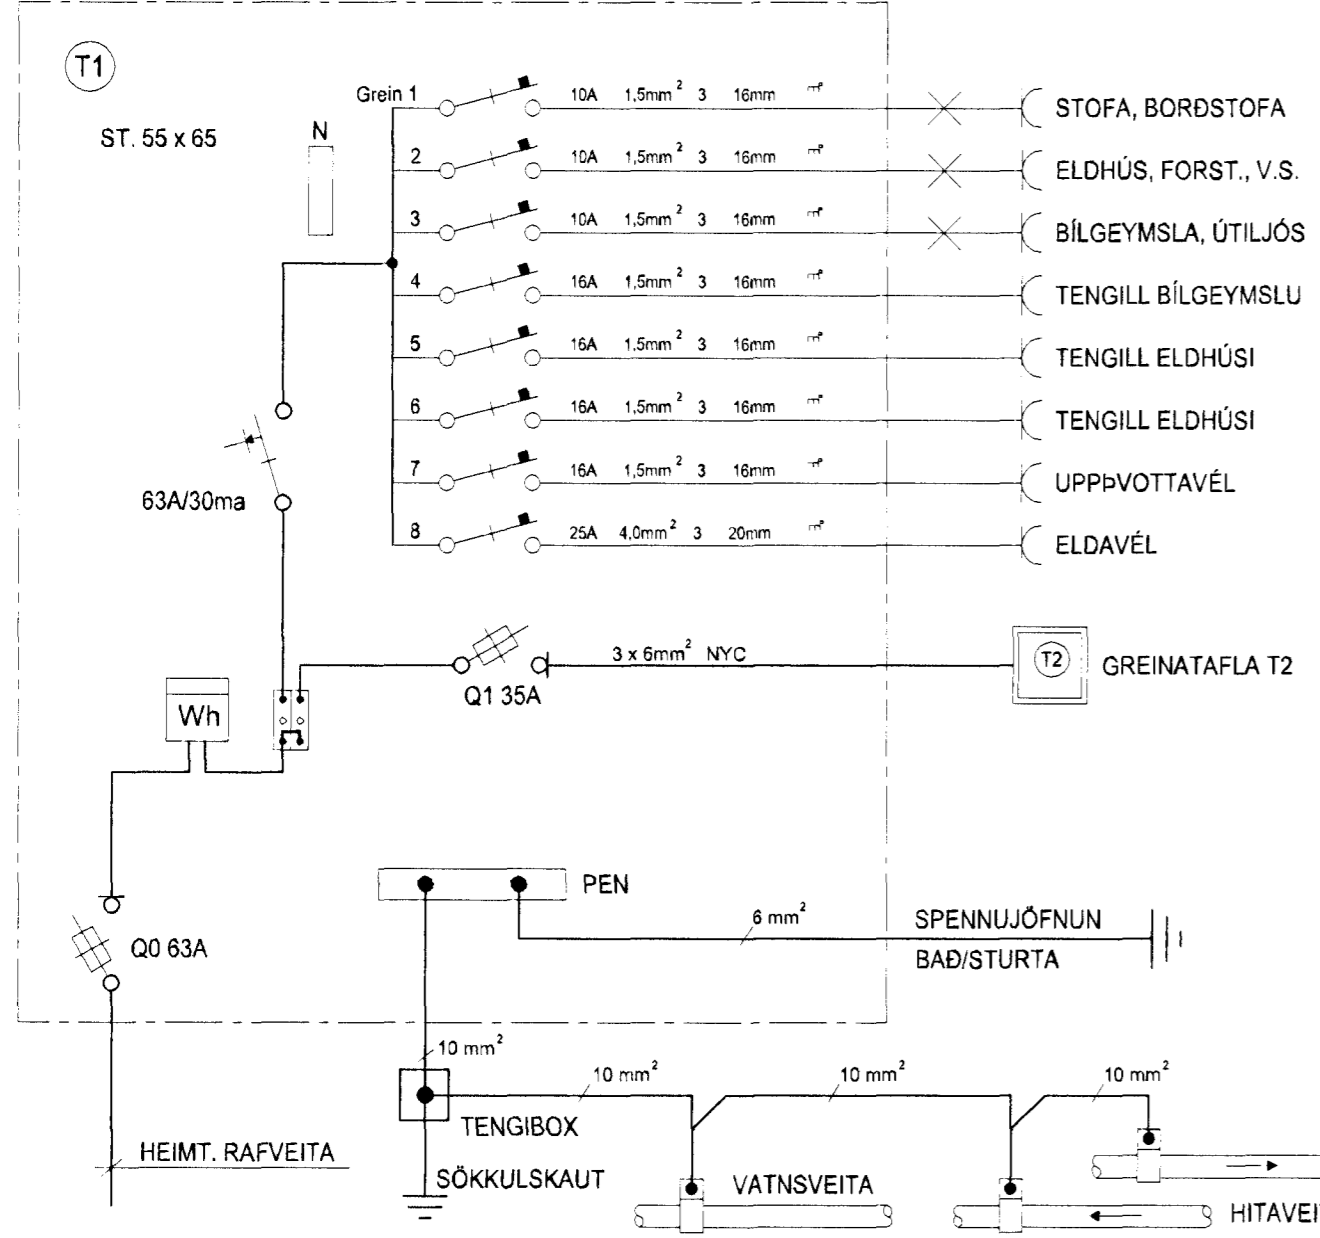

GREINATAFLA T2

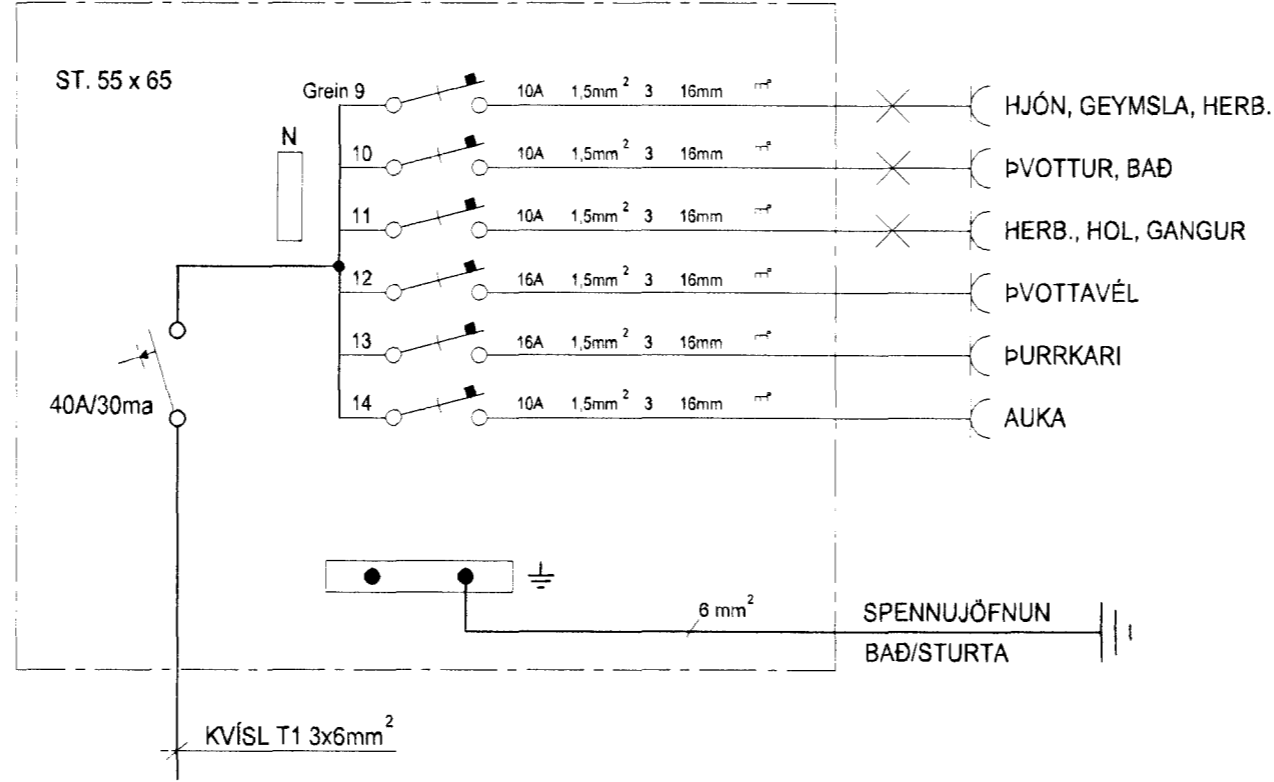

HÚSVEITA TENGIST Á FASA T.

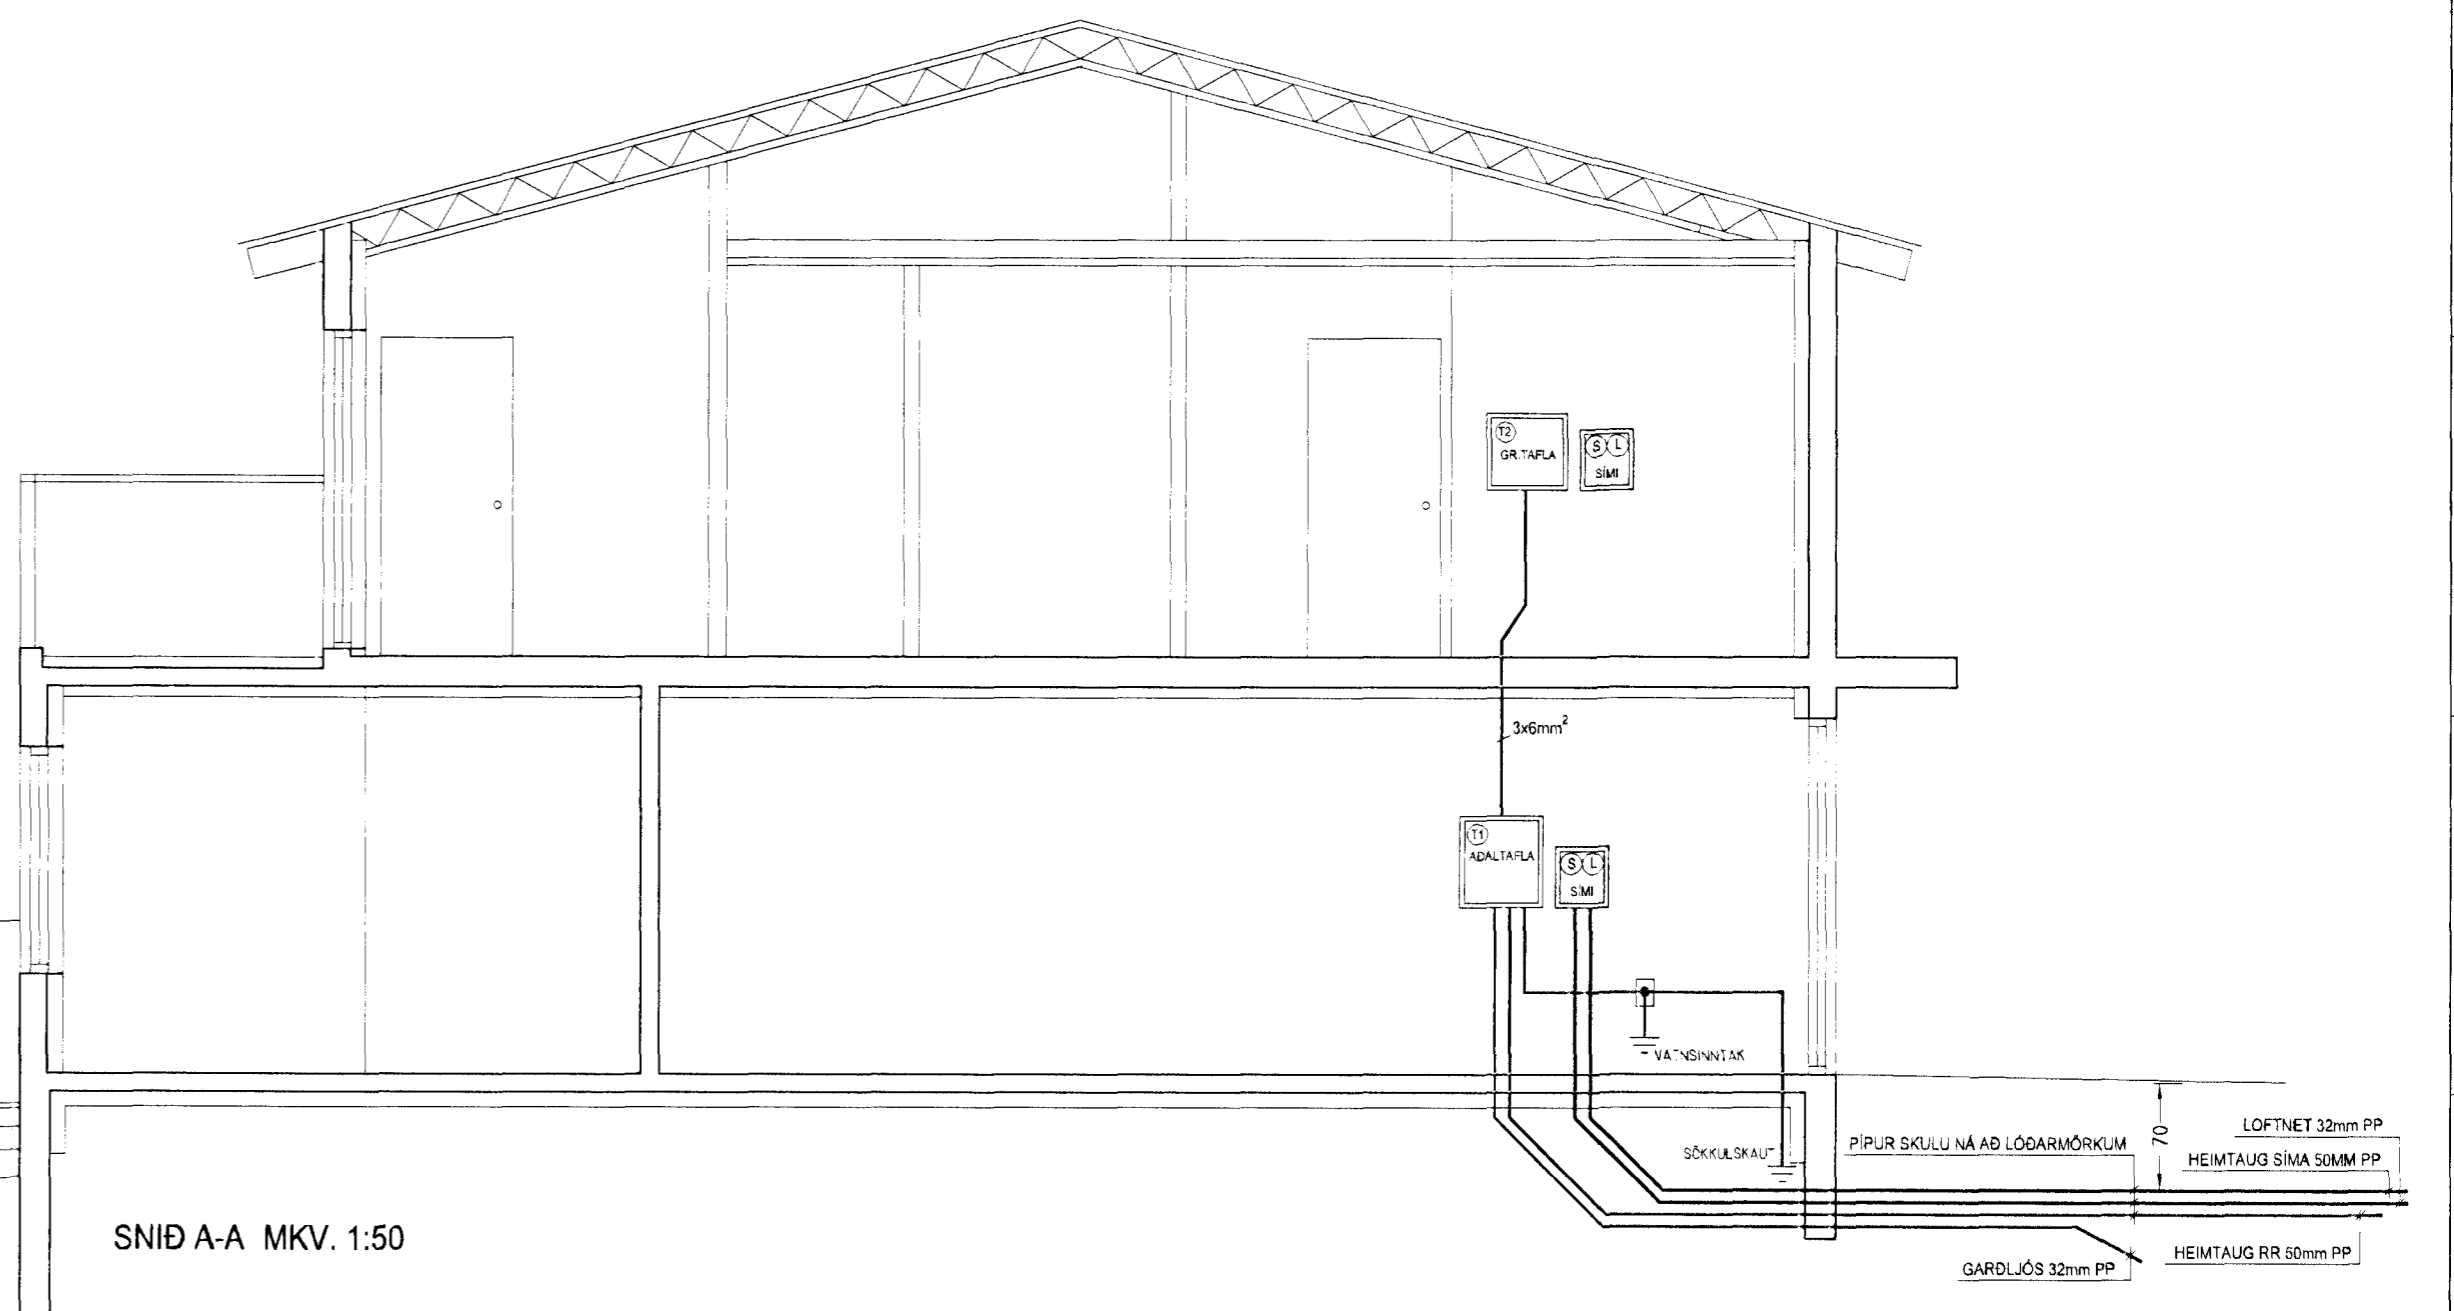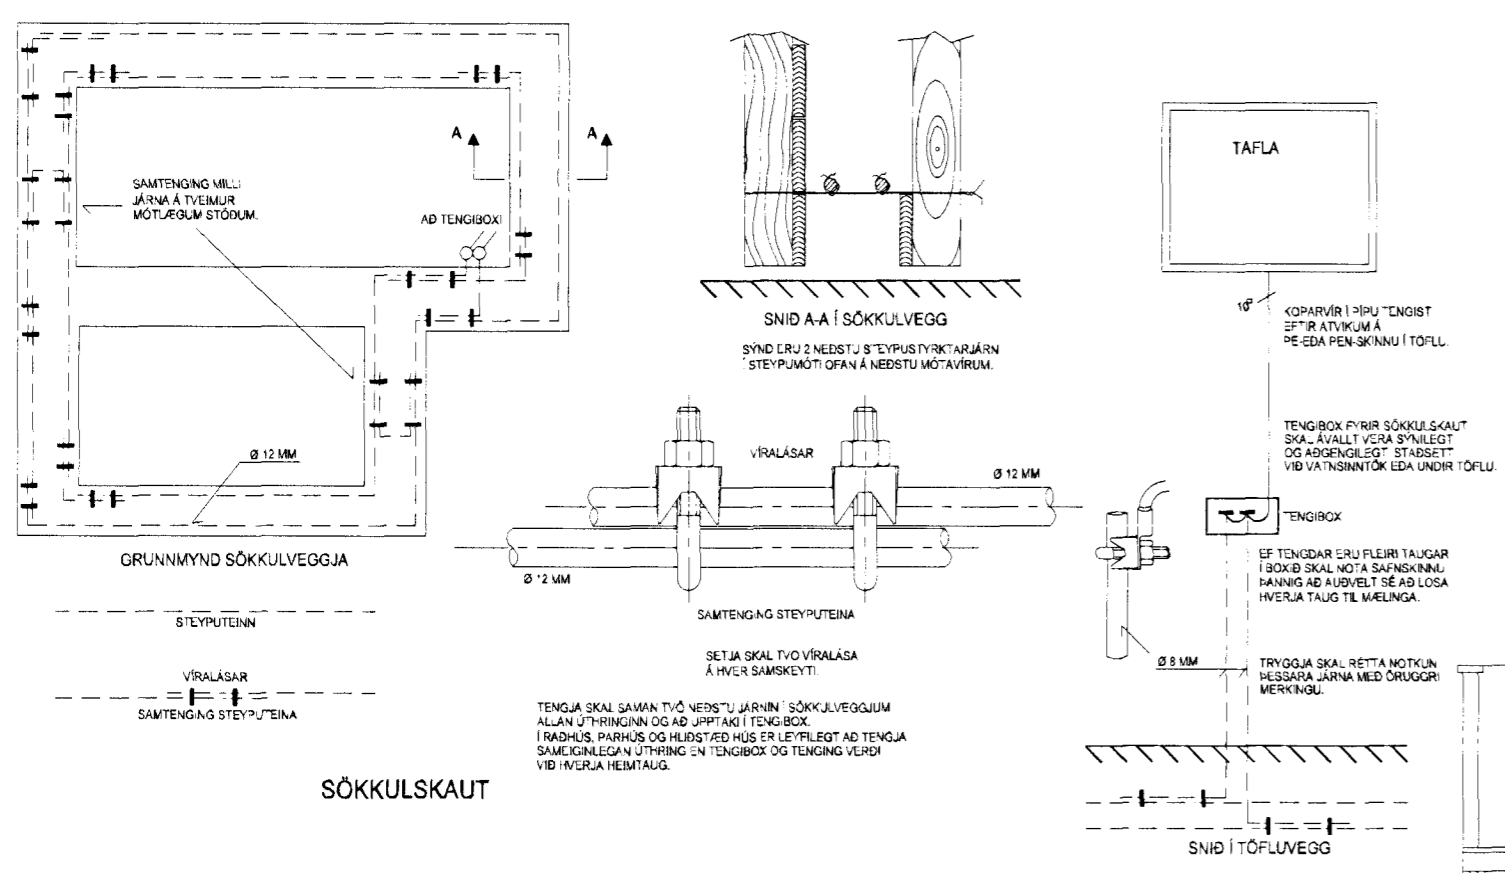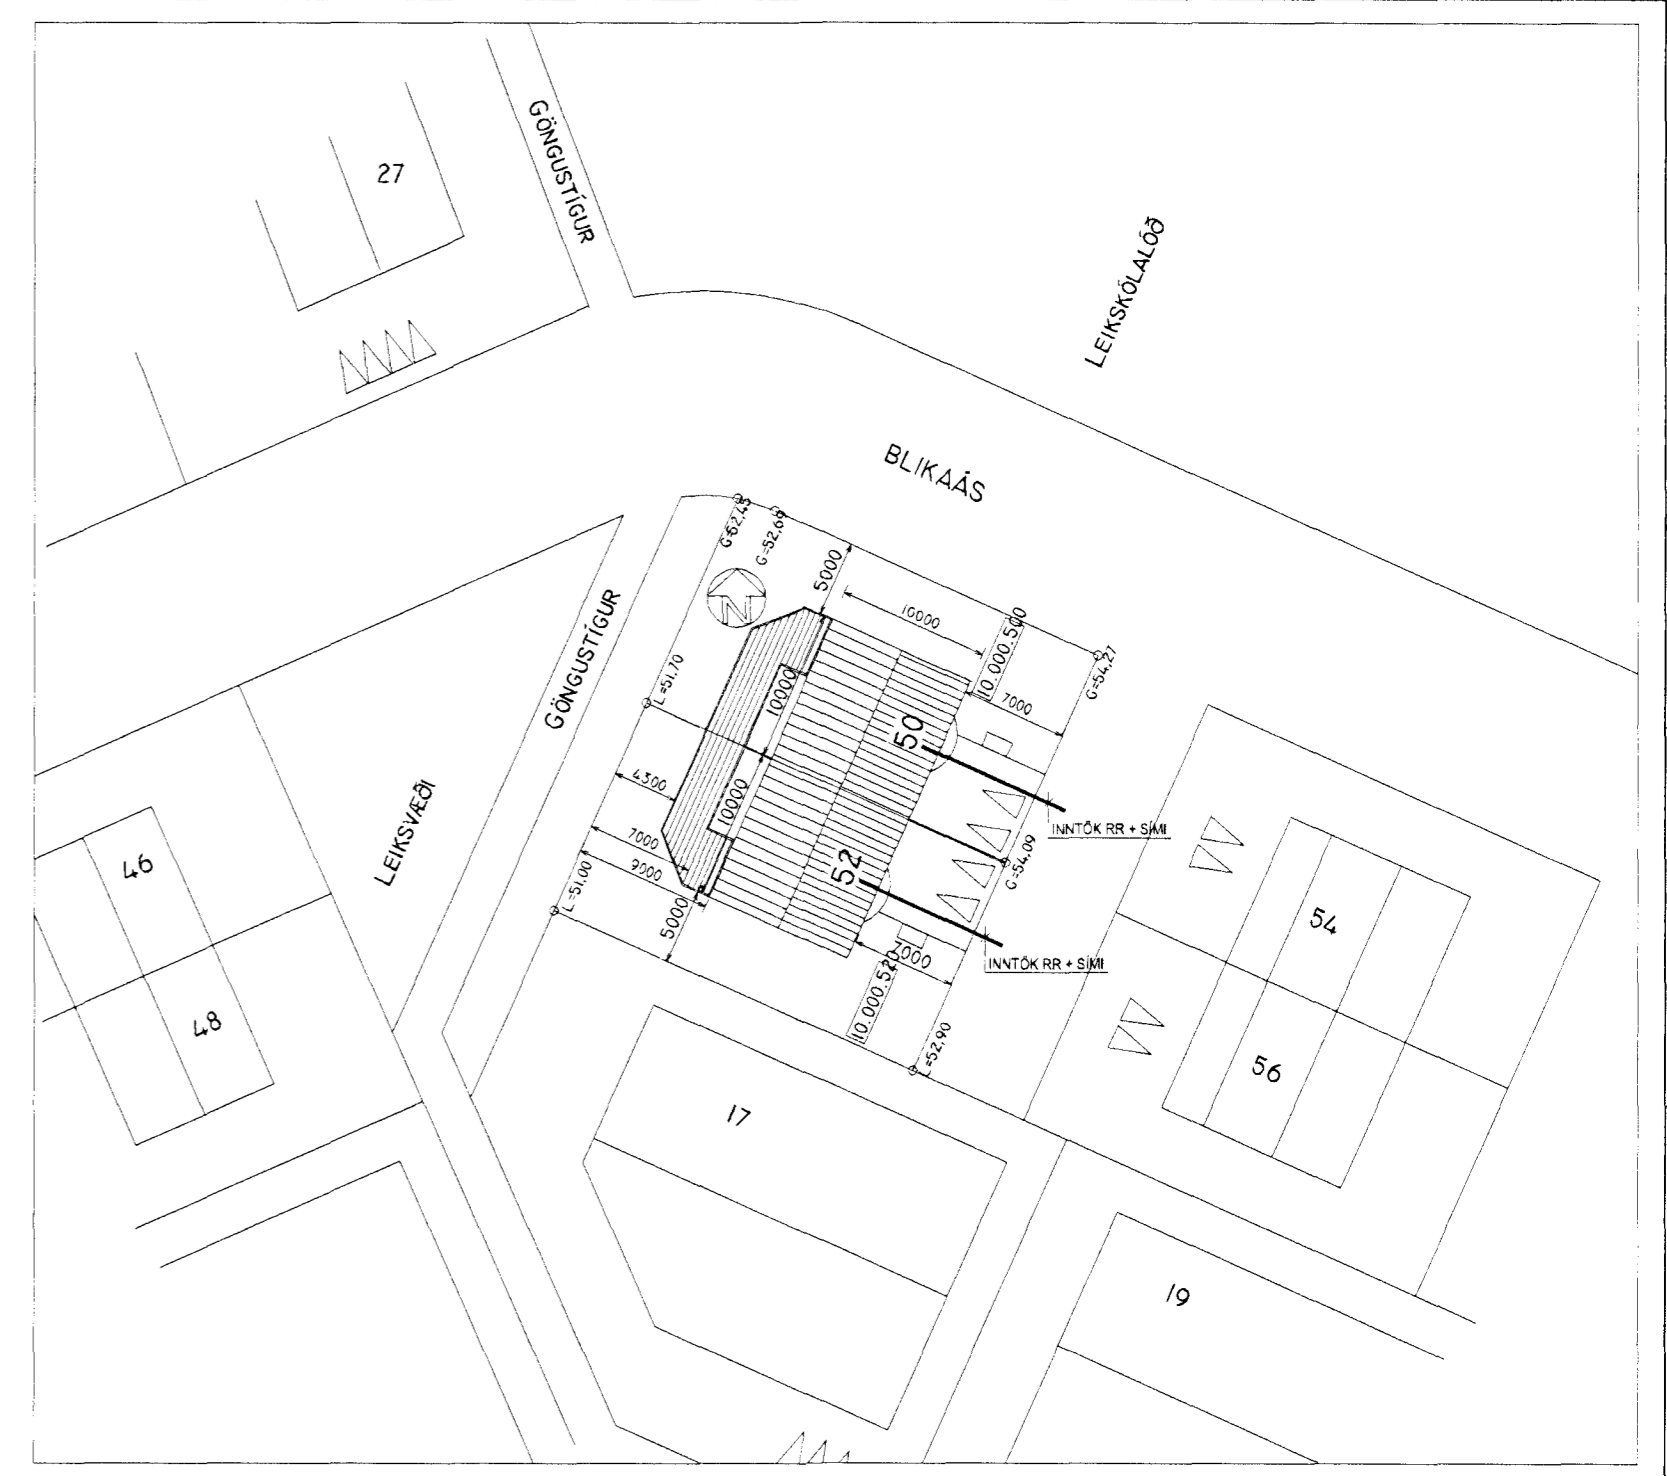

HELGI KR. EIRÍKSSON RAFLAGNAHÖNNUN

Helgi Kr. Eiríksson

SKIRHOLT 37, 108 REYKJAVÍK S:568-8388
E-MAIL: TEIKN@LUMEX.IS

| | | | | | | | |
|-----------|---------------|------------|--------------|-----------|-----|----------|--------------------|
| DAGS. | 23.03.2000 | SÍÐA NR. | 2 AF 2 | HANNAD | HKE | VERKEFNI | BLIKAÁS 50 |
| TEIKN.NR. | AR-02 | TÖLVUHEITI | GRBLIKAAS052 | TEIKNAD | PHS | RAFLÖGN | HEIMTAUGARTEIKNING |
| VERKHLUTI | | BREYTING A | | YFIRFARID | HKE | | |
| MKV. | 1:50 OG 1:500 | BREYTING B | | | | | |