



AFSTÖÐUMYND MKV. 1:500

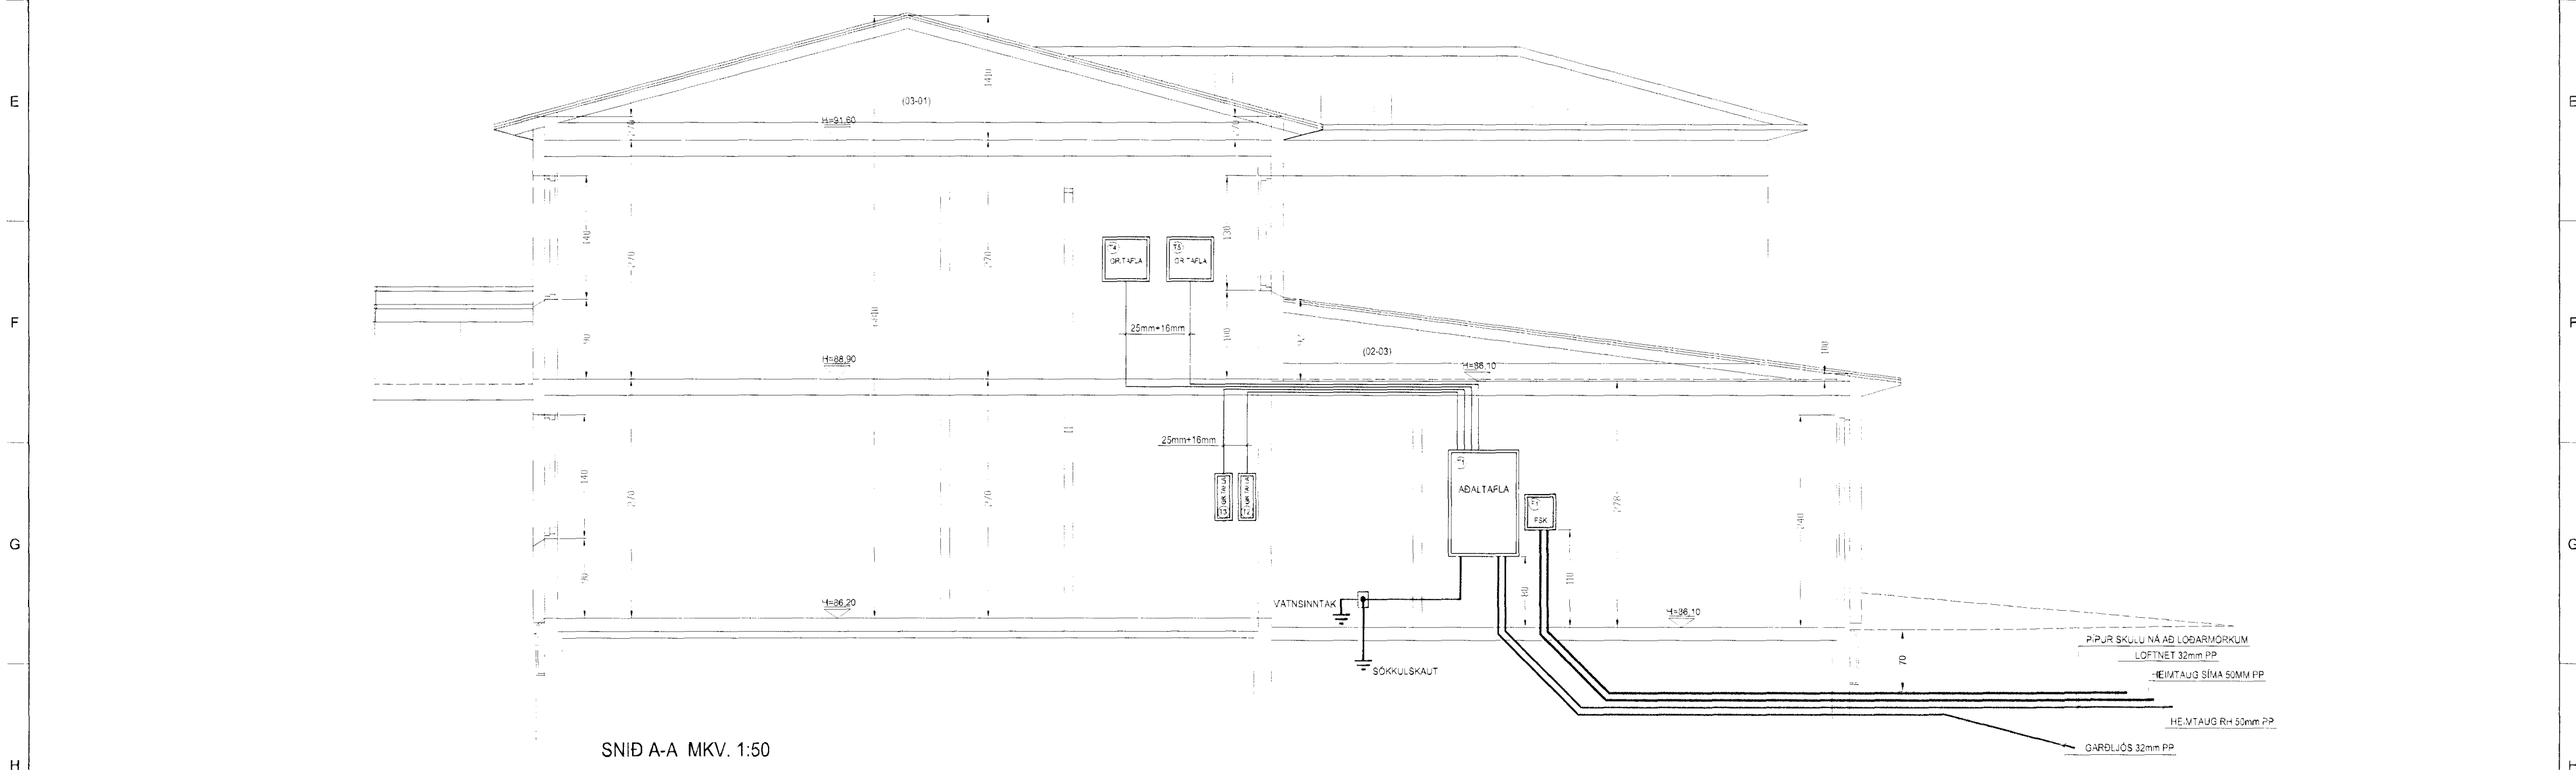

SNID A-A MKV. 1:50

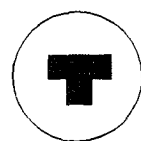

HELGI KR. EIRIKSSON RAFLAGNAHÖNNUN

Helgi Kr. Eiríksson
KT. 110156-2789

SKIPHOLT 37, 108 REYKJAVÍK, S 568-8388
E-MAIL: TEIKN@LUMEX.IS

DAGS. 05.09.2001

TEIKN. NR. AR-03

VERKHLUTI

MKV. 1:50 OG 1:500

SÍÐA NR. 3 AF 4

TÖLVIHEITI GRKRIUAS7

BREYTING A

BREYTING B

HANNAD HKE

TEIKNAD RRK

YFIRFARIÐ HKE

VERKEFNI KRÍUAS 7

RAFLÖGN RAFLÖGN