


AFSTÖÐUMYND MKV. 1:500

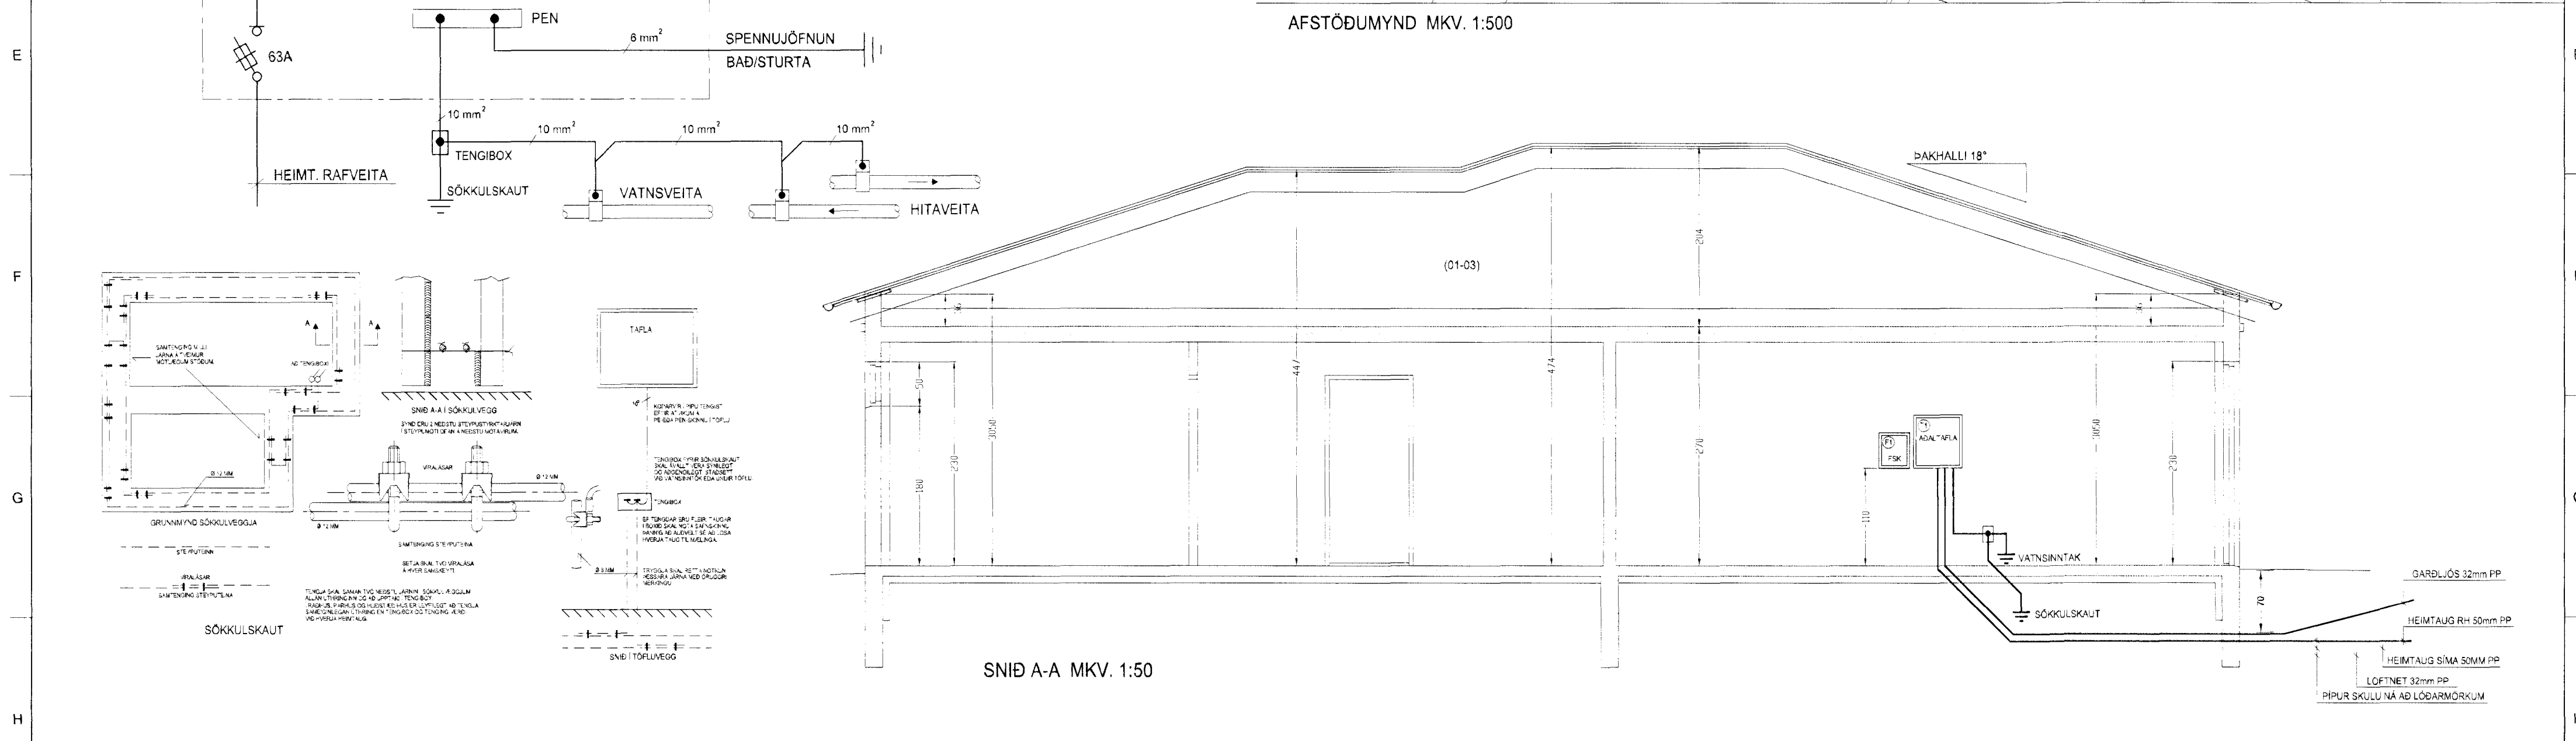

SNID A-A MKV. 1:50

HELGÍ KR. EIRÍKSSON RAFLAGNAHÖNNUN
Helgi Kr. Eiríksson
 KT. 110156-2789

SKIPHOLT 37, 108 REYKJAVÍK S 568-8388
 E-MAIL: TEIKN@LUMEX.IS

DAGS.	30.05.2001	SÍÐA NR.	2 AF 2	HANNAD	HKE	VERKEFNI	MÁVAHRAUN 21
TEIKN. NR.	AR-02	TÖLVUHEITI	GRMAVAHRAUN21	TEIKNAD	RRK	RAFLÖGN	HEIMTAUGARTEIKNING
VERKHLUTI		BREYTING A		YFIRFARID	HKE		
MKV.	1:50 OG 1:500	BREYTING B					