
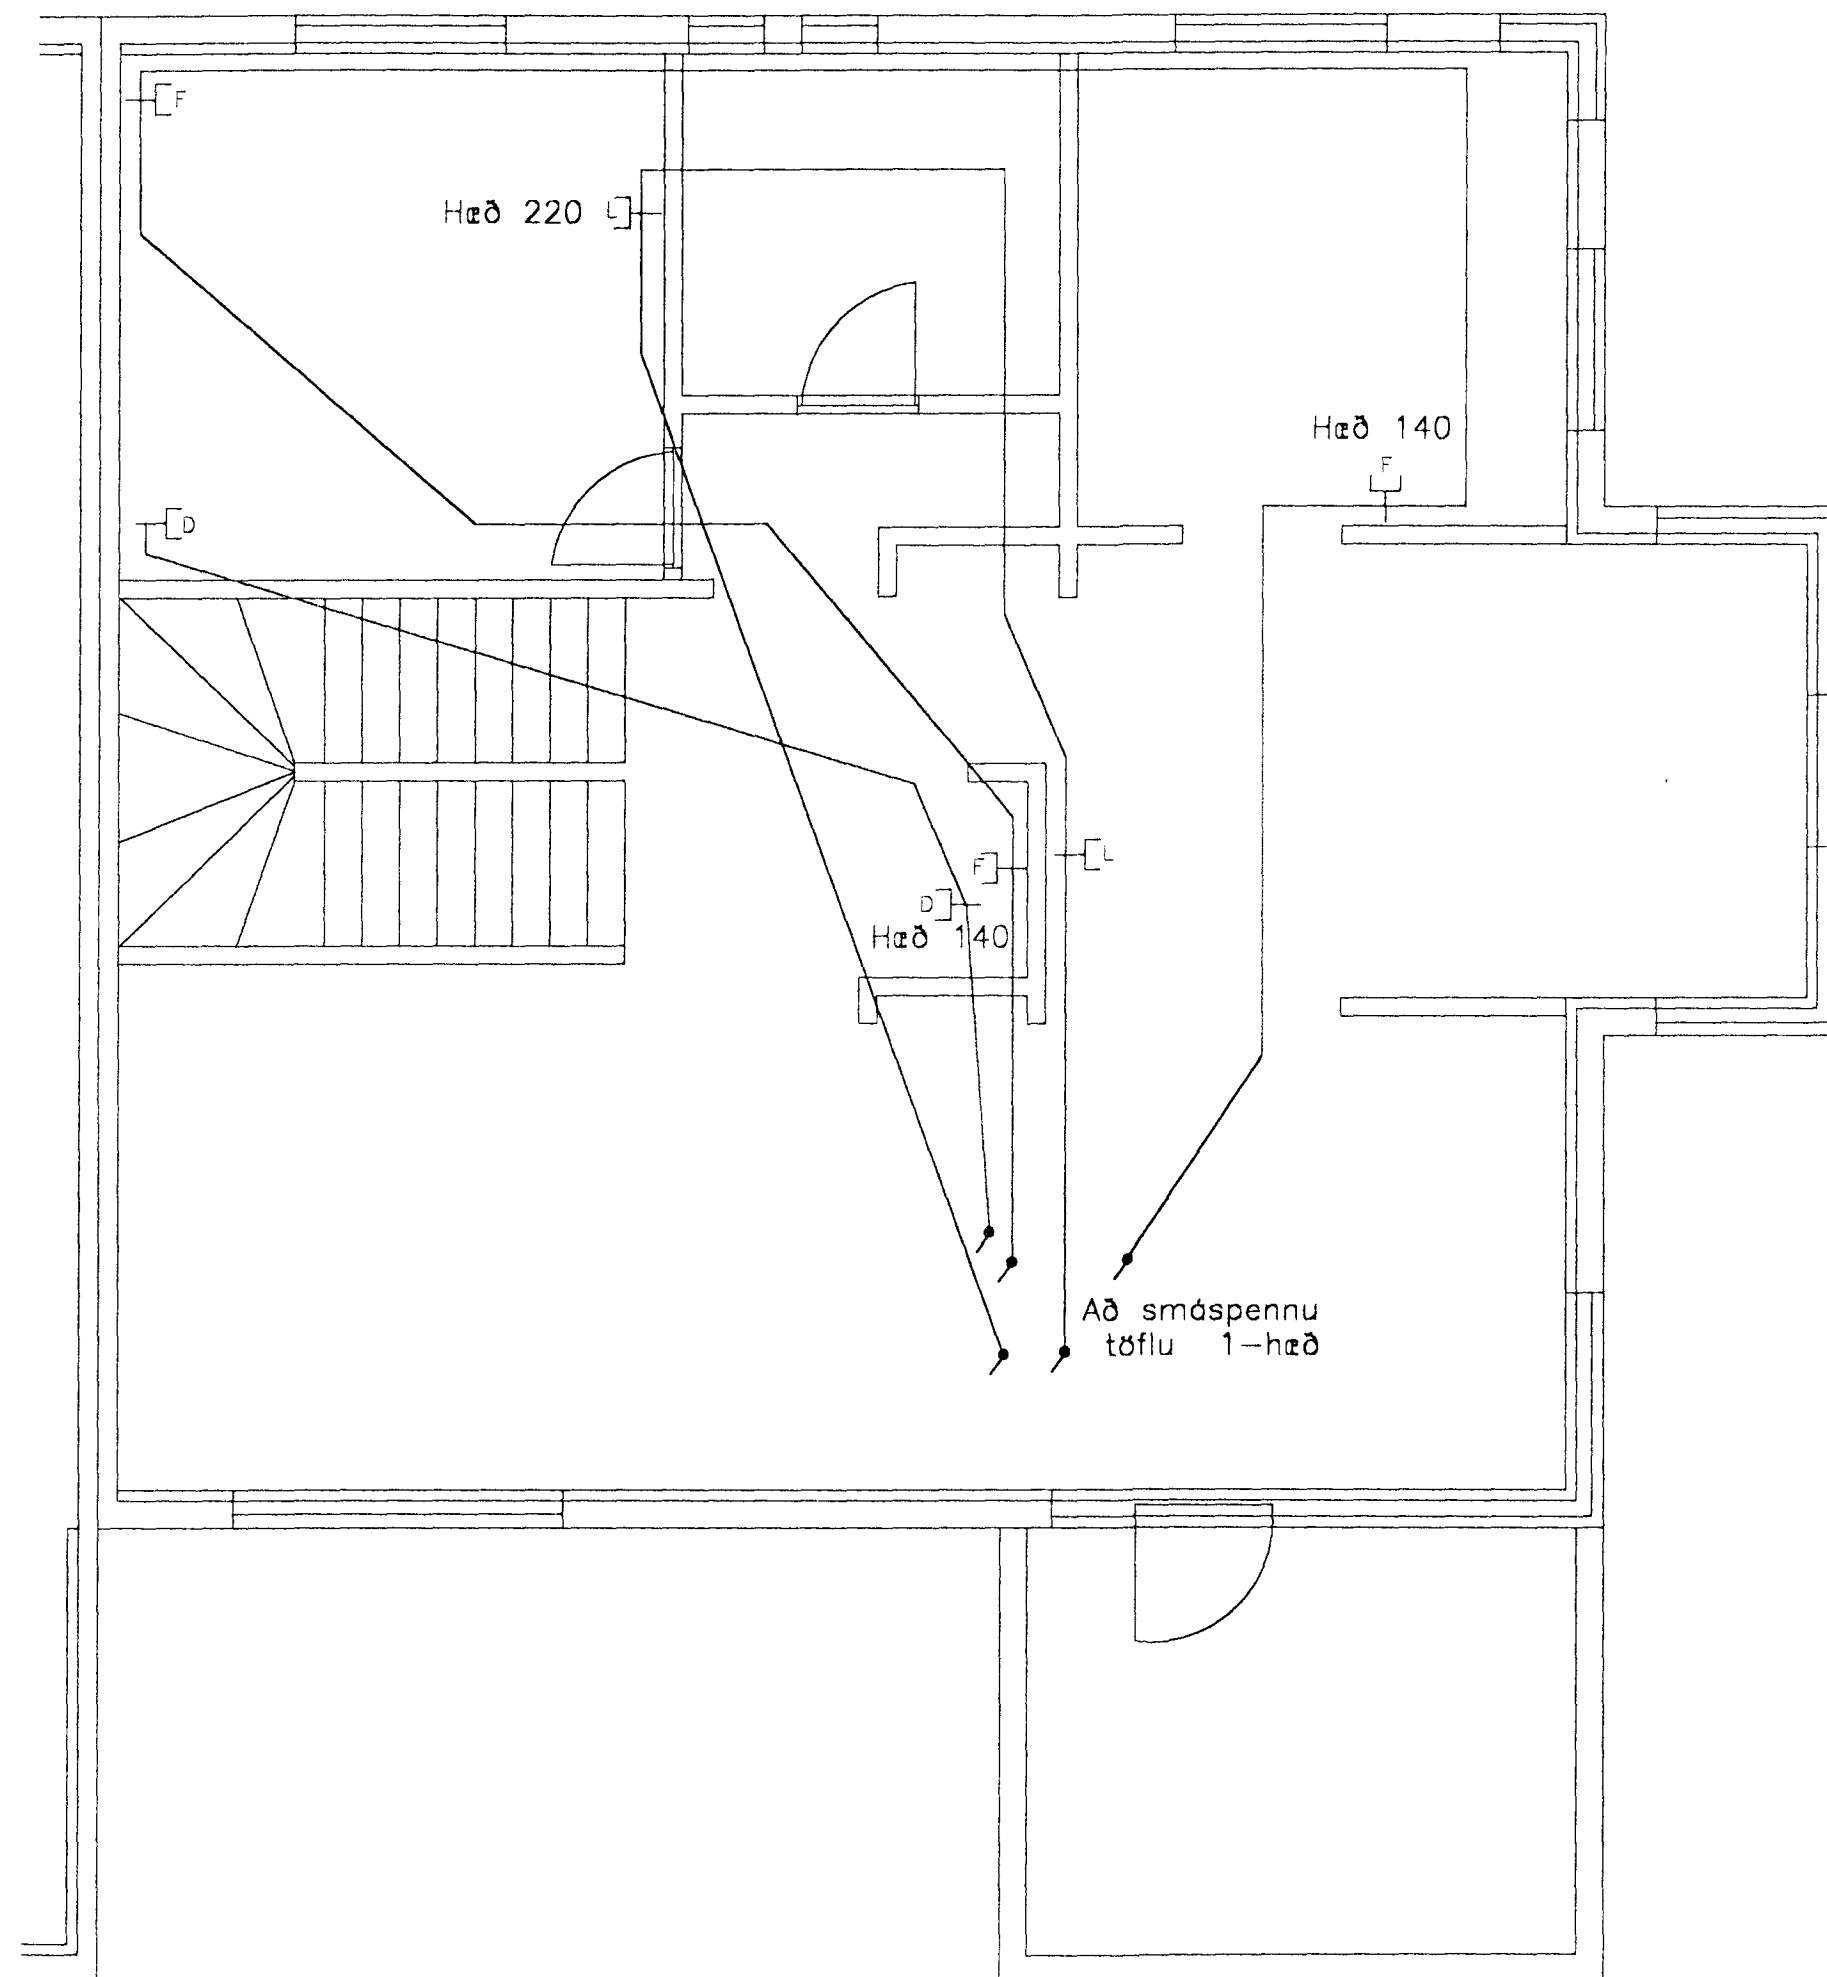


1-HÆÐ.

2-HÆÐ.

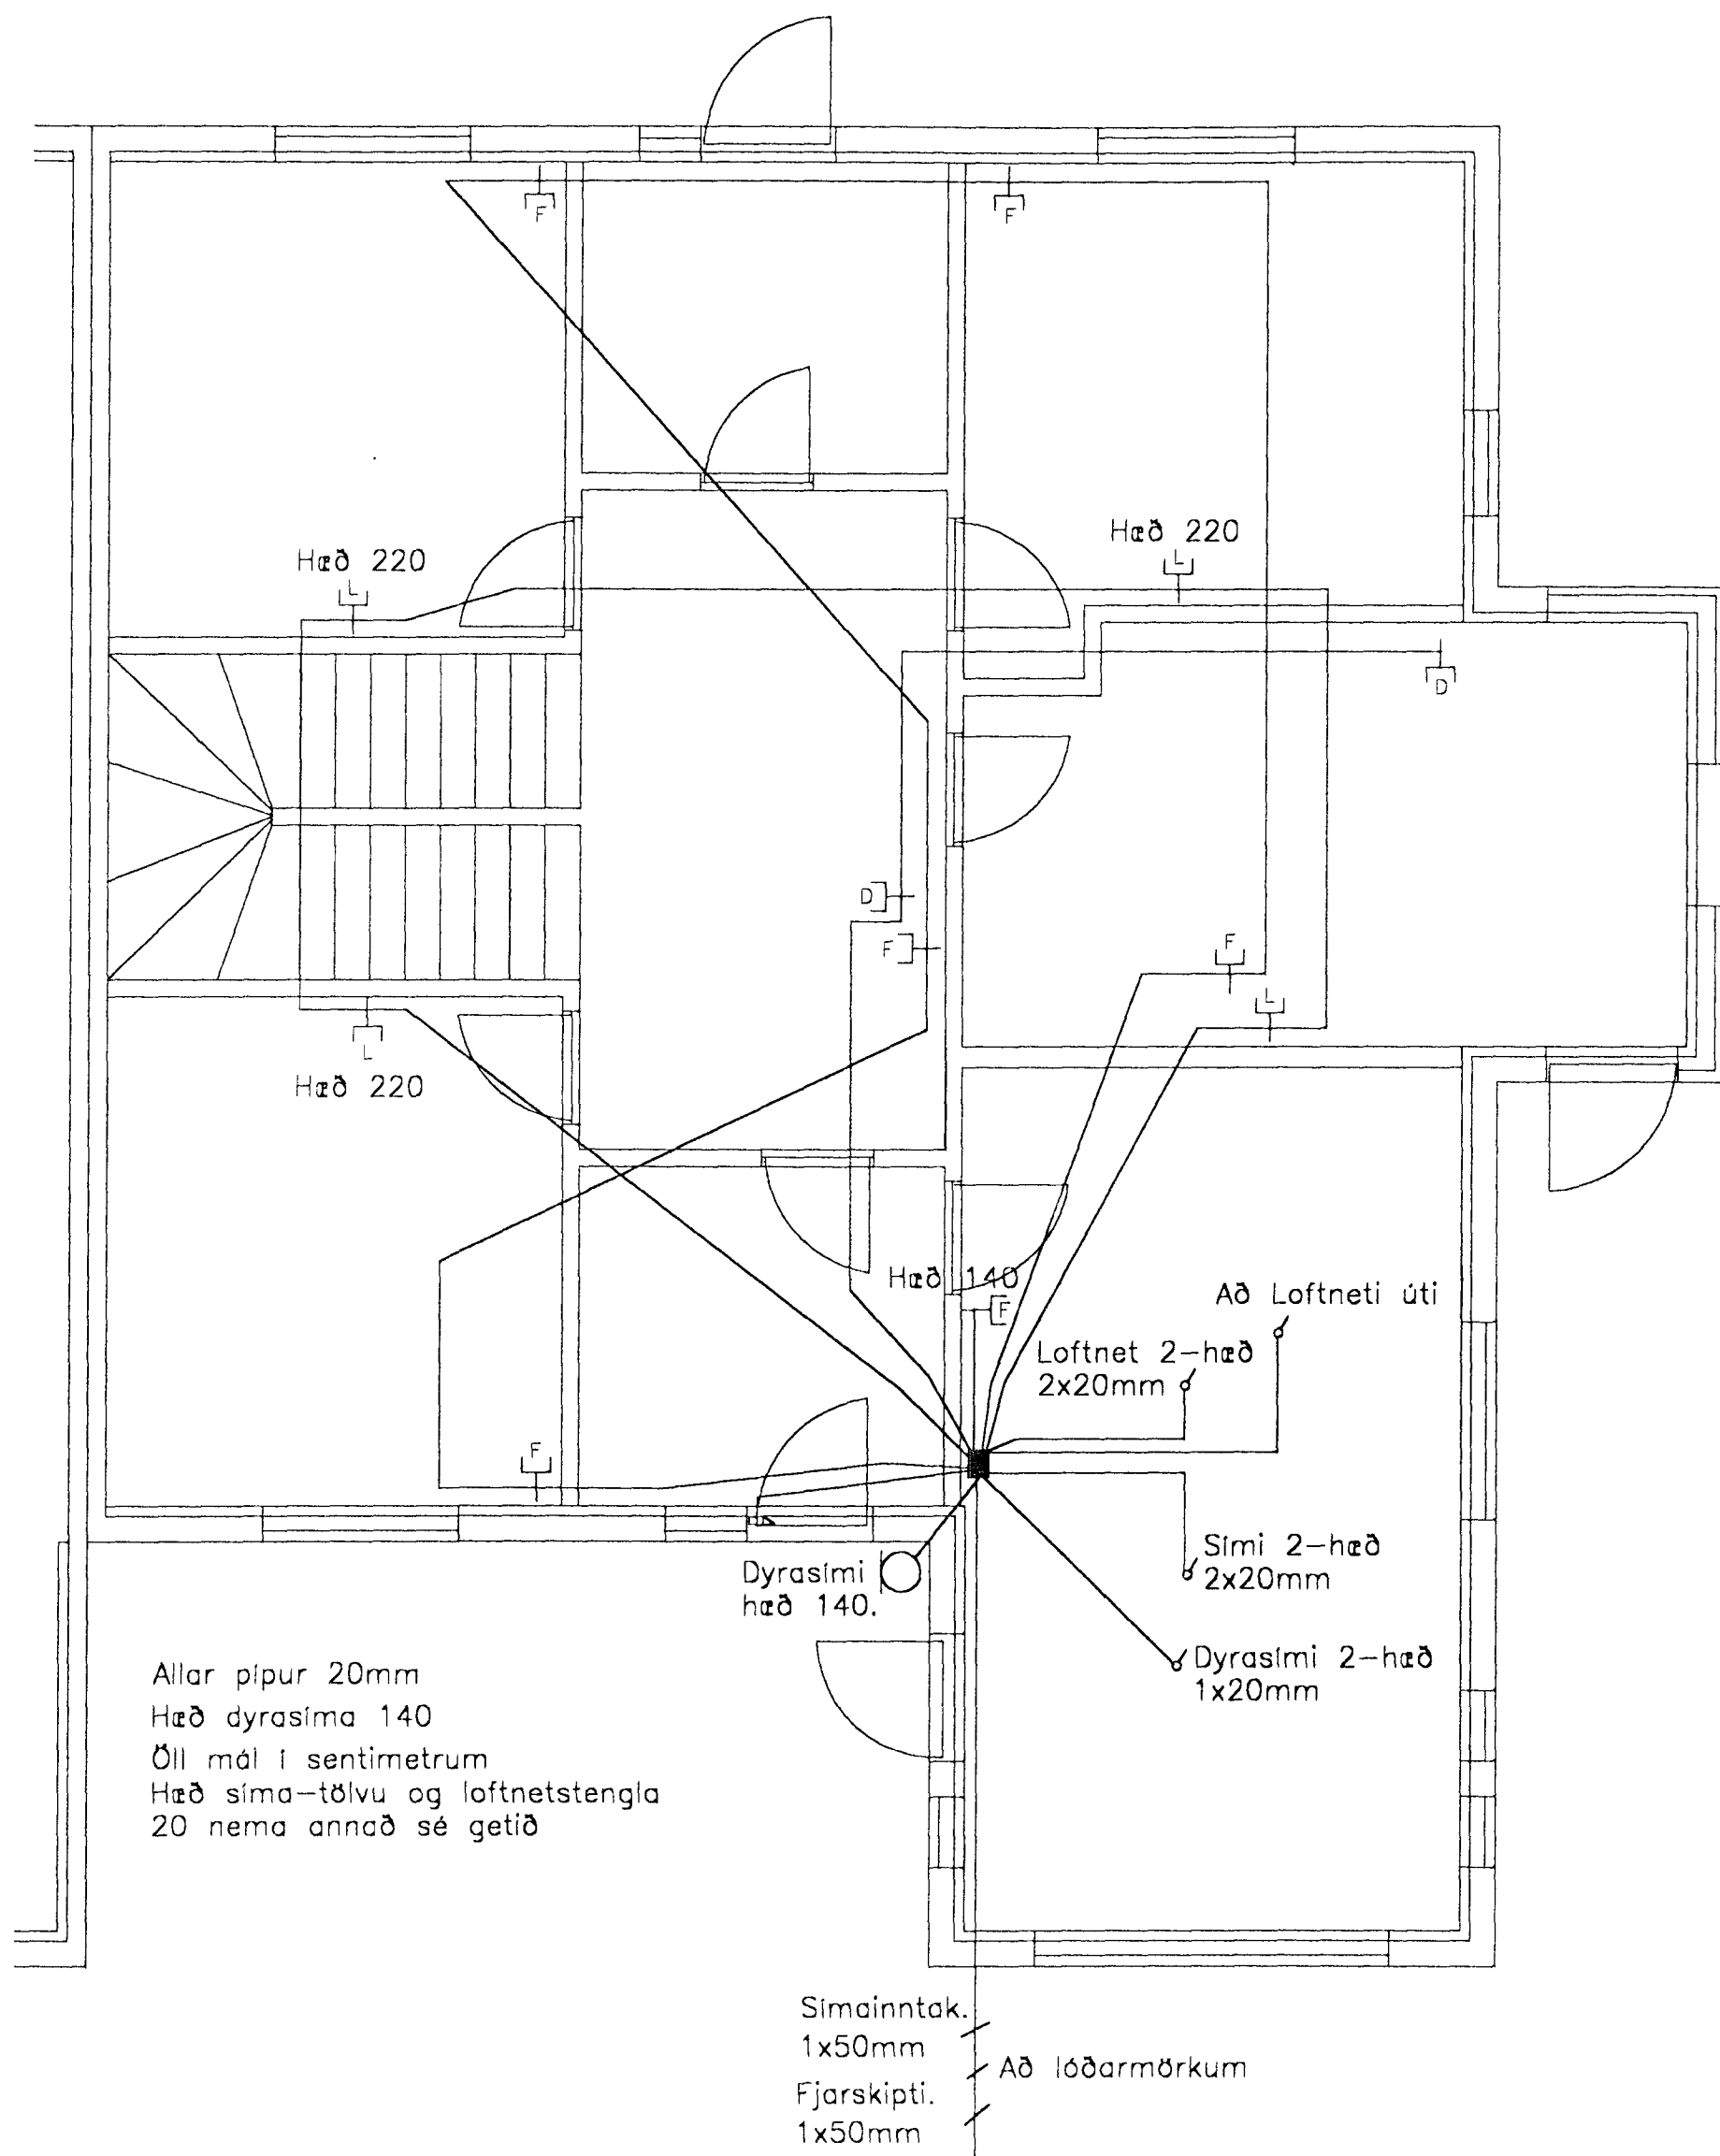

Nr.	Fjöldi	Heiti	Efni	Ath.semndir
Dagur:	10.09.2001.	Hönnuð/Teiknað	Sambýkket	M.kv.(m.v. A3):
Verk nr.:	HRAPN ST.	0359-2279	1:50	Rafalíóð
Heiti:	Yfirhöfnd	Tekning nr.:	3	Súðavogi 16
	ERLUÁS 4.			104 Reykjavík
	HAFNAFIRÐI.			Sími: 5689790
				GSM: 8929654
Tímaun:	SMÁSPENNULAGNIR	Útreikn.:	Breyting NR:	