



1 2 3 4 5 6 7 8 9 10

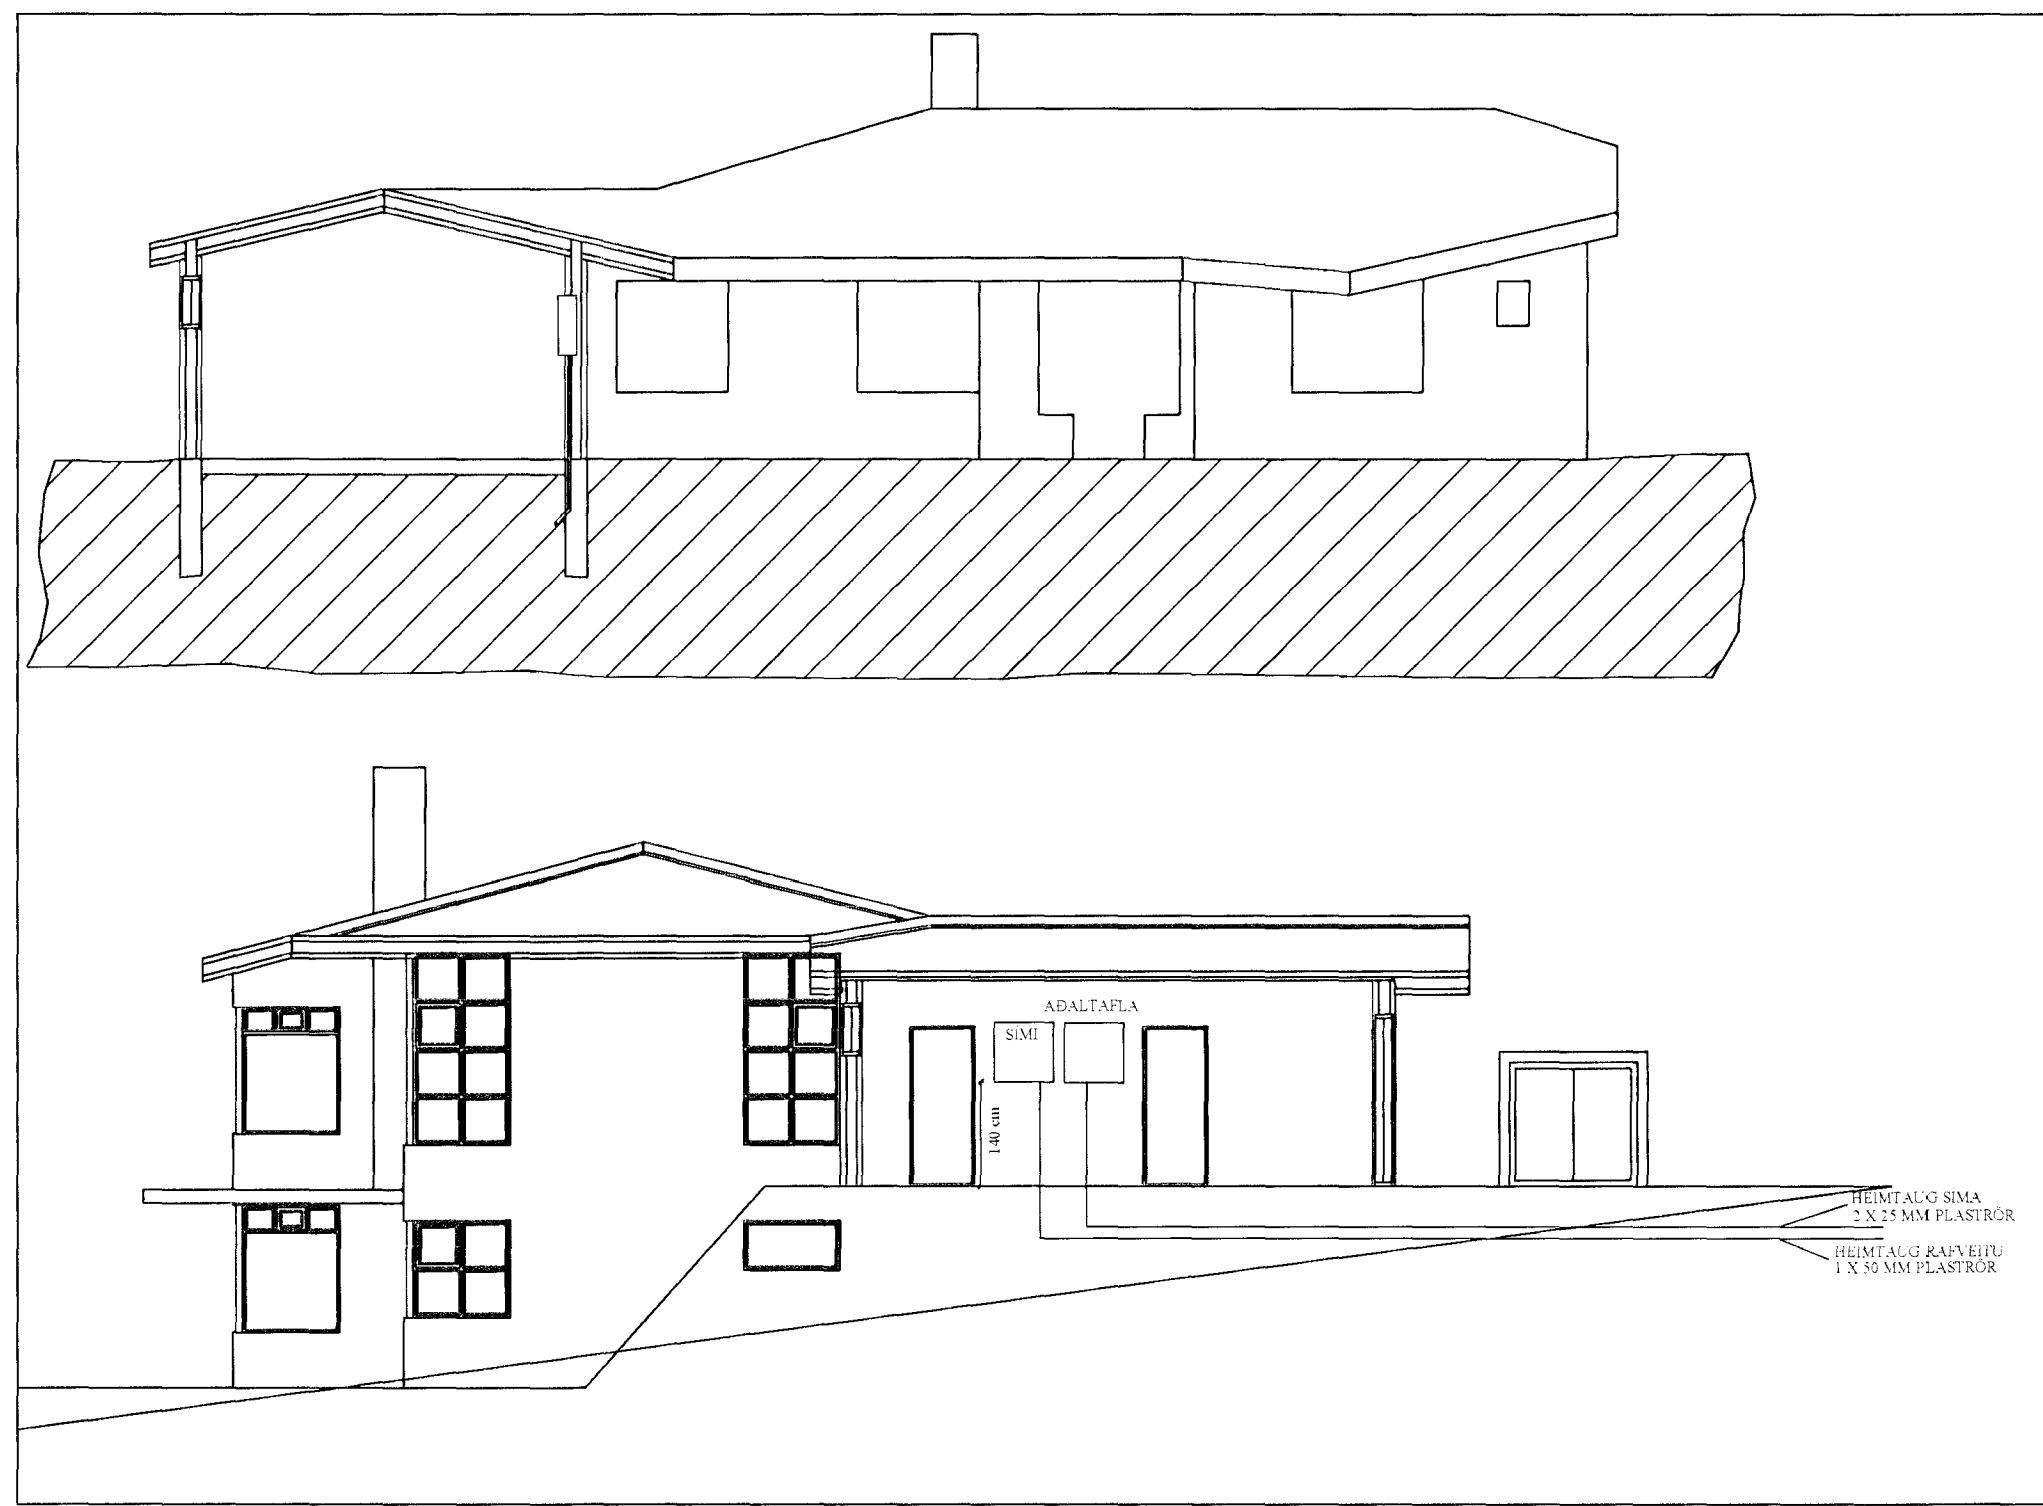


ÞVERSKURÐUR MK: 1:100

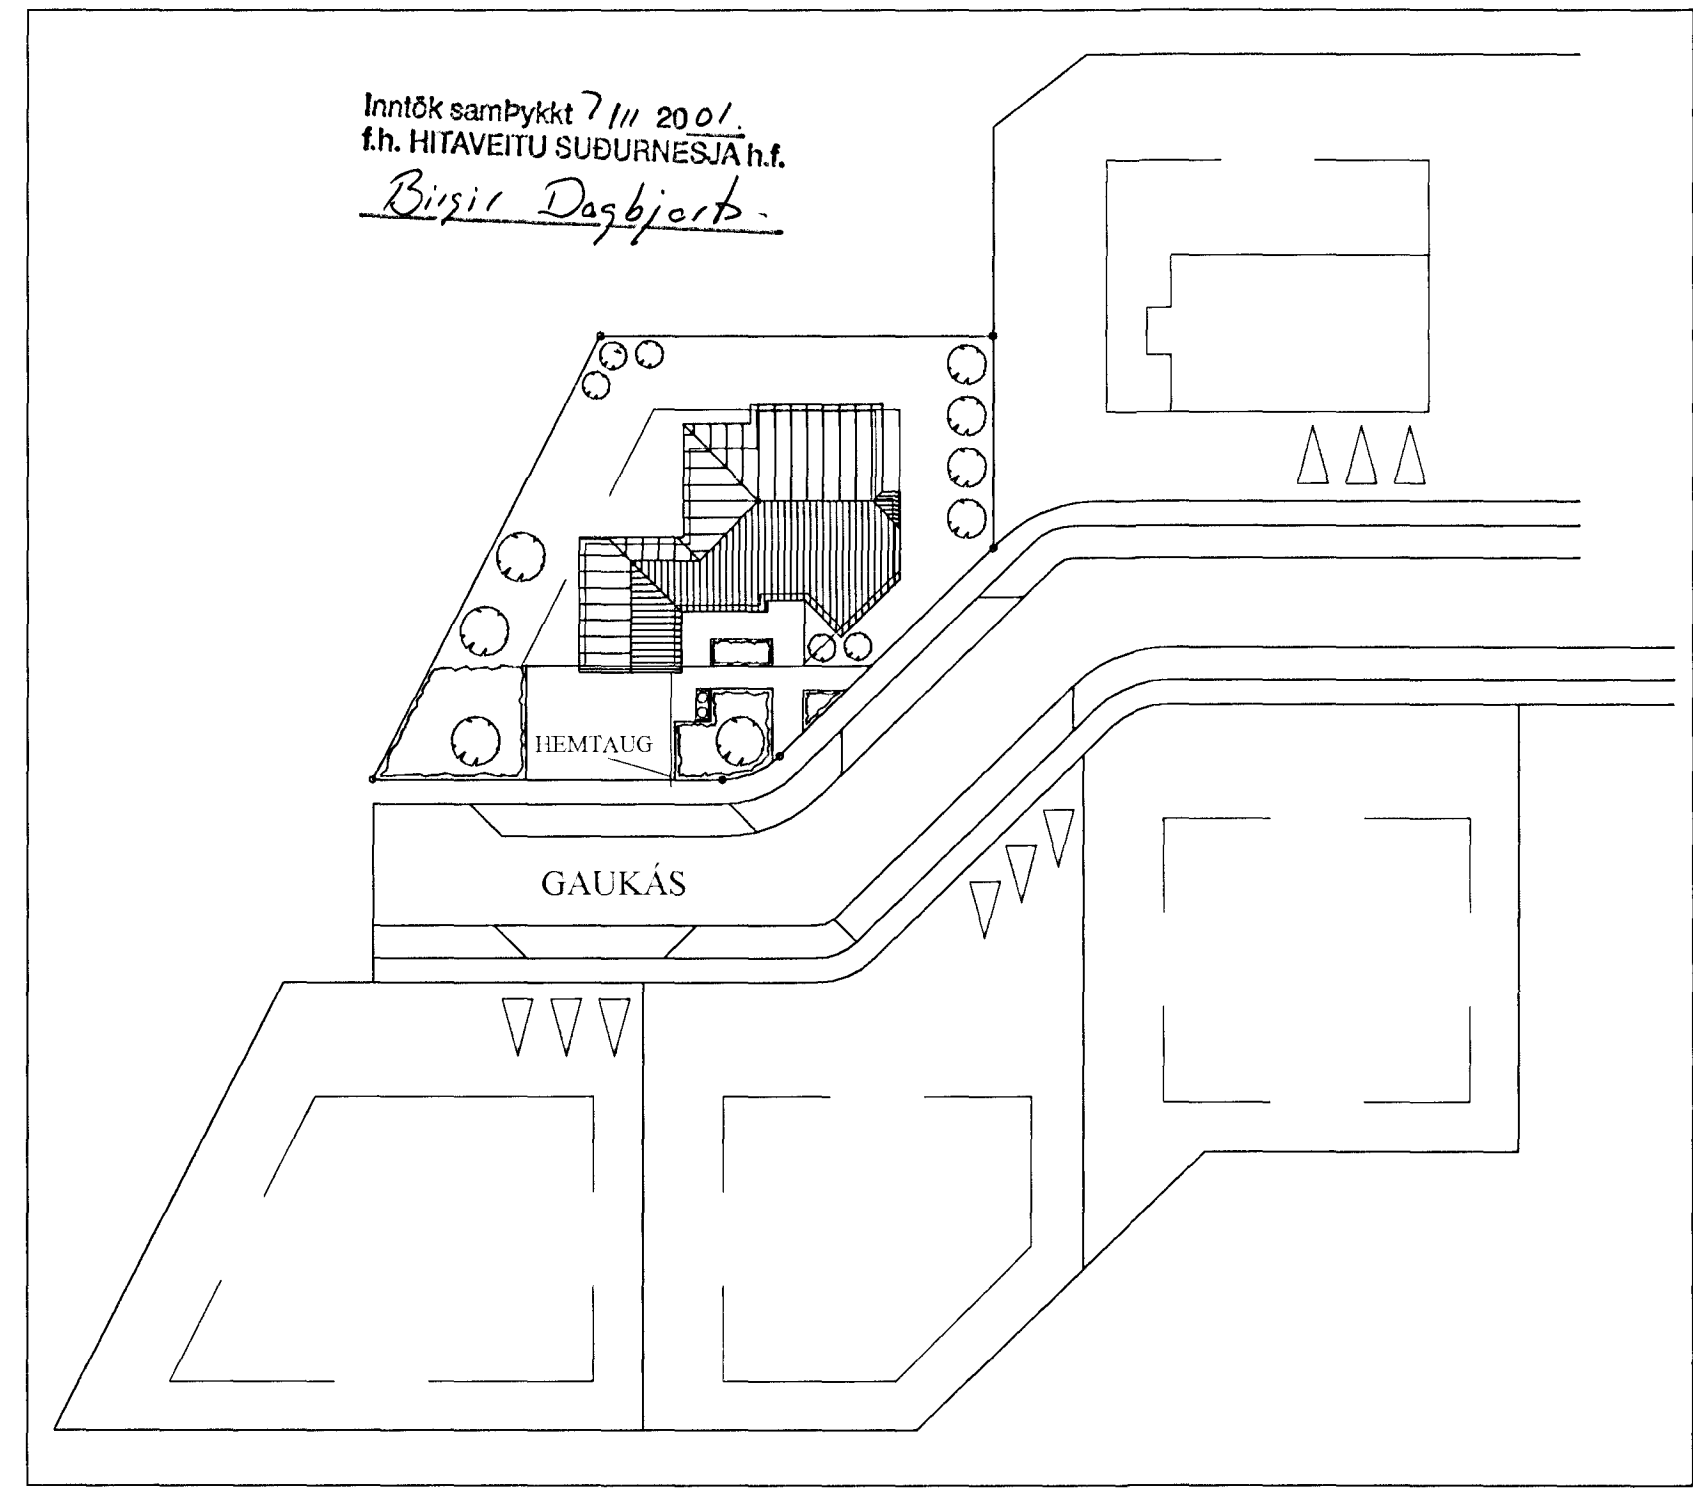

Inntök samþykkt 7/11 2001.
f.h. HITAVEITU SUDURNESJA h.f.
Björg Dagbjörk

AFSTÖÐUMYND MK:1:500

RÁÐVÍS HÖNNUN
TÉL 540192-2169
Sigurður Stange 170455-3584

  <p>RÁÐVÍS HÖNNUN Grensásvegi 7, 108 Reykjavík Sími 568 2468, Fax 553 5553 Verkfræðistofa * Raflagnir * Rafstýringar</p>	<p>Verk: <u>GAUKÁS 53 HAFNAFIRÐI</u></p> <p><u>RAFLAGNATEIKNING</u></p> <p><u>ÞVERSNIÐ - AFSTÖÐUMYND</u></p>	<p>Teikn.nr.: <u>RG012009</u></p> <p>M.kv.: <u>BREYTILEGUR</u></p> <p>Dags.: <u>20-09-2001</u></p> <p>T.: <u>SH</u> Y.: S.:</p>	<p>Verk nr.: <u>RG012009</u></p> <p>Breyting: _____</p>	<p>Blað <u>1</u></p> <p>of <u>6</u></p>
	4205			