
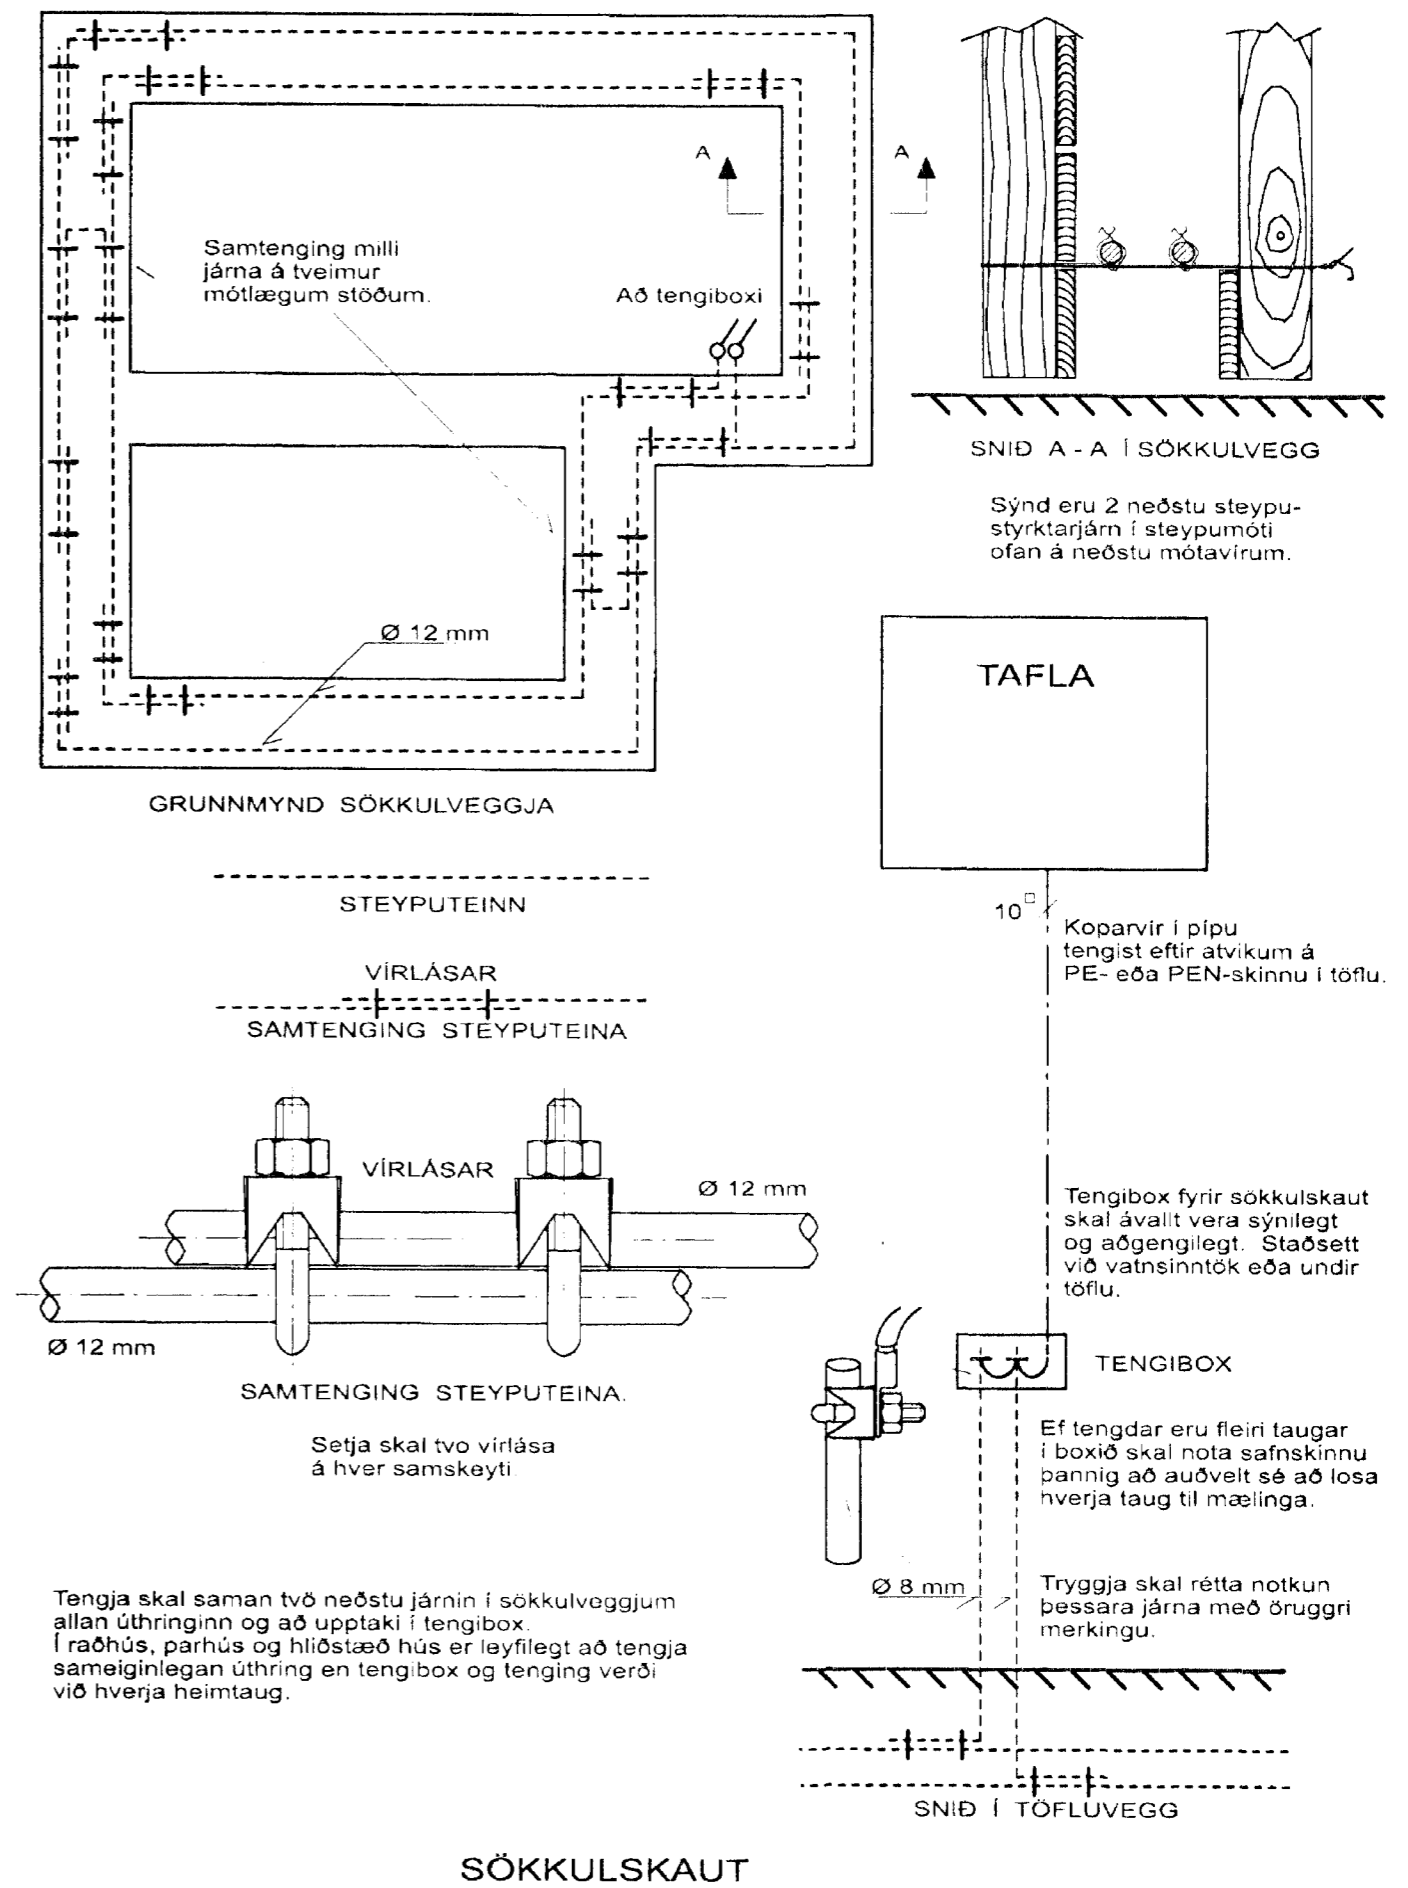


EINLÍNUMYND

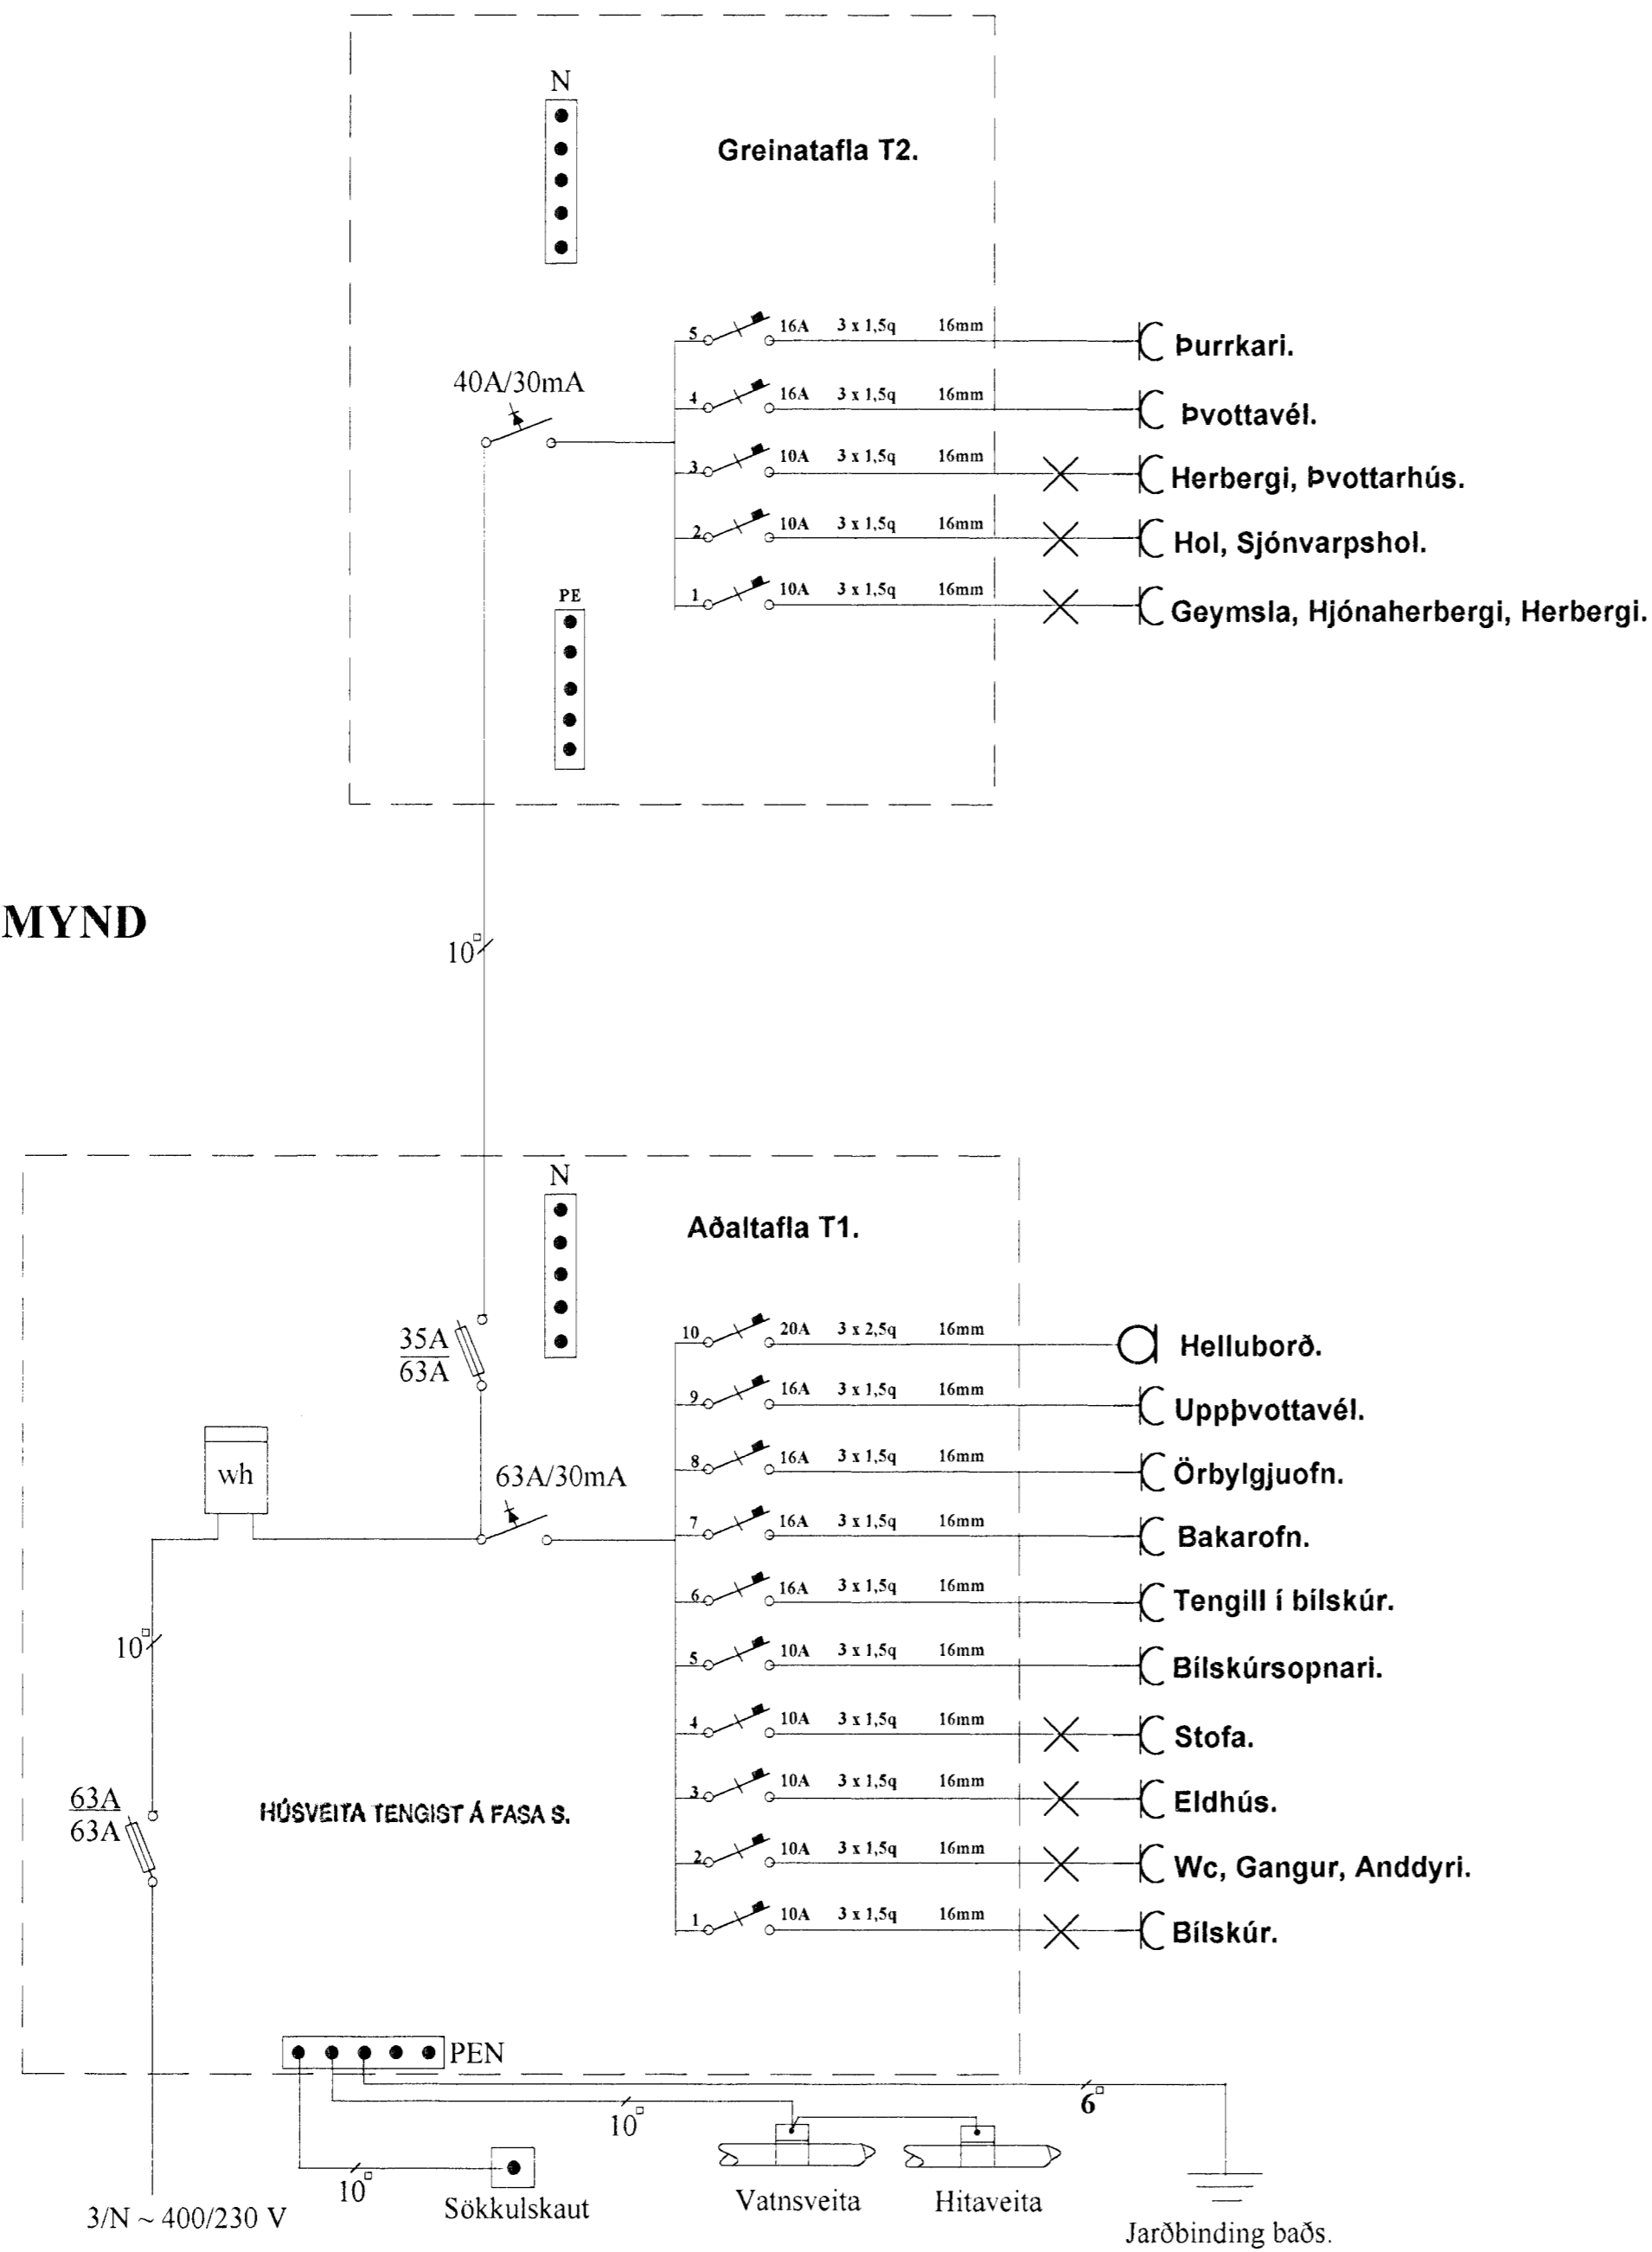

Raf - Bræður ehf.

Svanur H. Þórhallsson.
Löggiltur Rafvirkjameistari.
Laufriða 21. 112. Rvk.
S. 5675880. Fax. 5675880.
GSM. 8965086.

Verkefni: Svöluás 4. Hafnarfirði.	
Teikning: Einlínummynd / Sökkulskaut.	
Teiknað: Svanur.	Kvarði:
Dags: 17. Sept. 2001.	Teikning nr: 3 af 3.

Einar Þórhallsson