



3/4 2001 fullmóttökun
K.P.


Úr Gildi

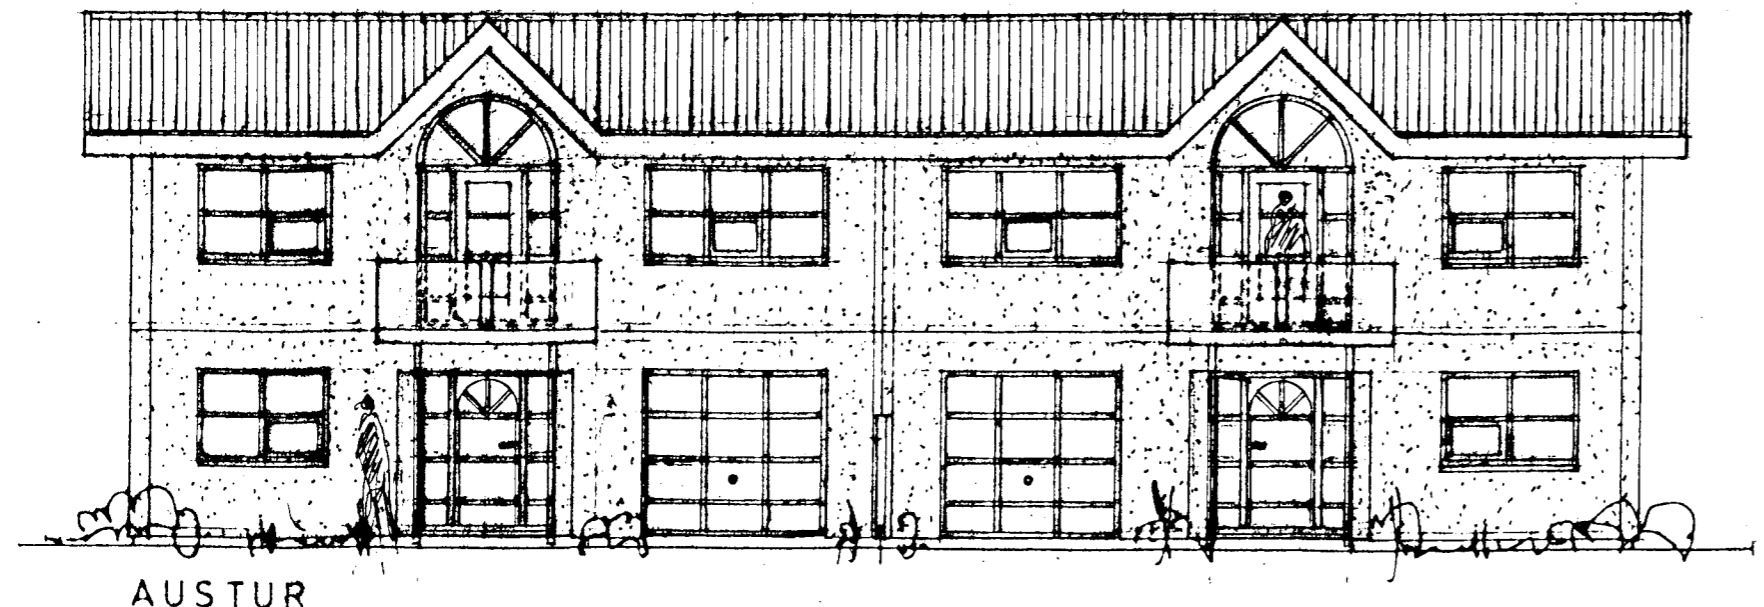


AUSTUR

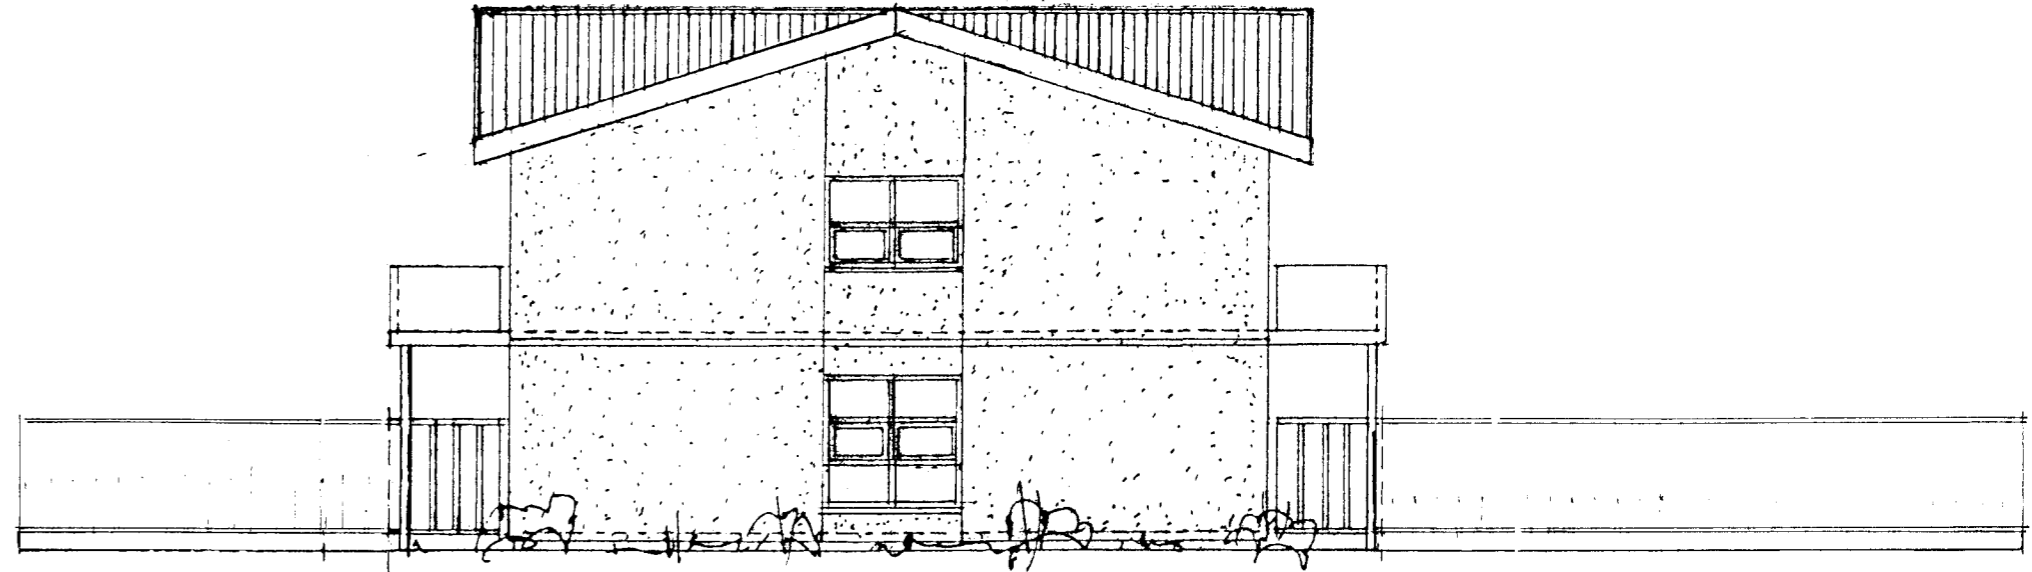

SUÐUR

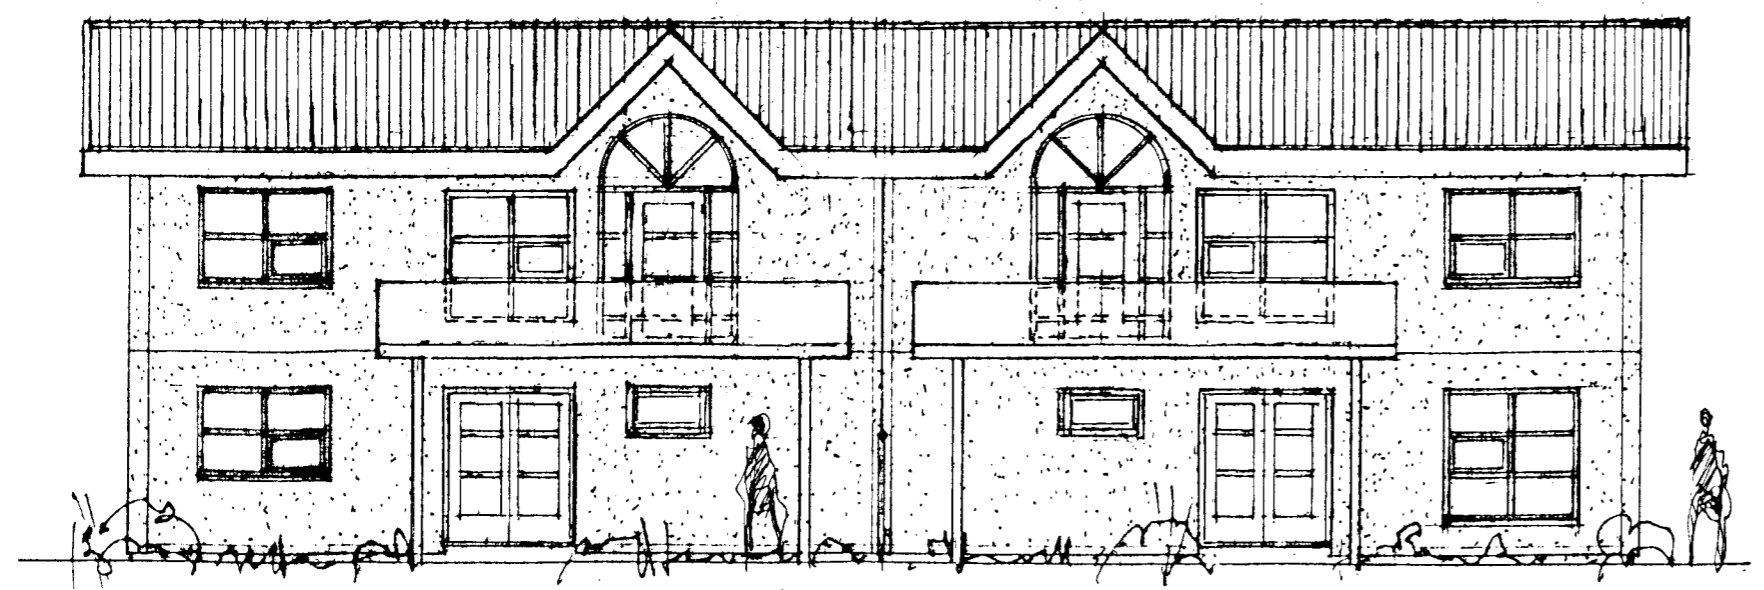

VESTUR

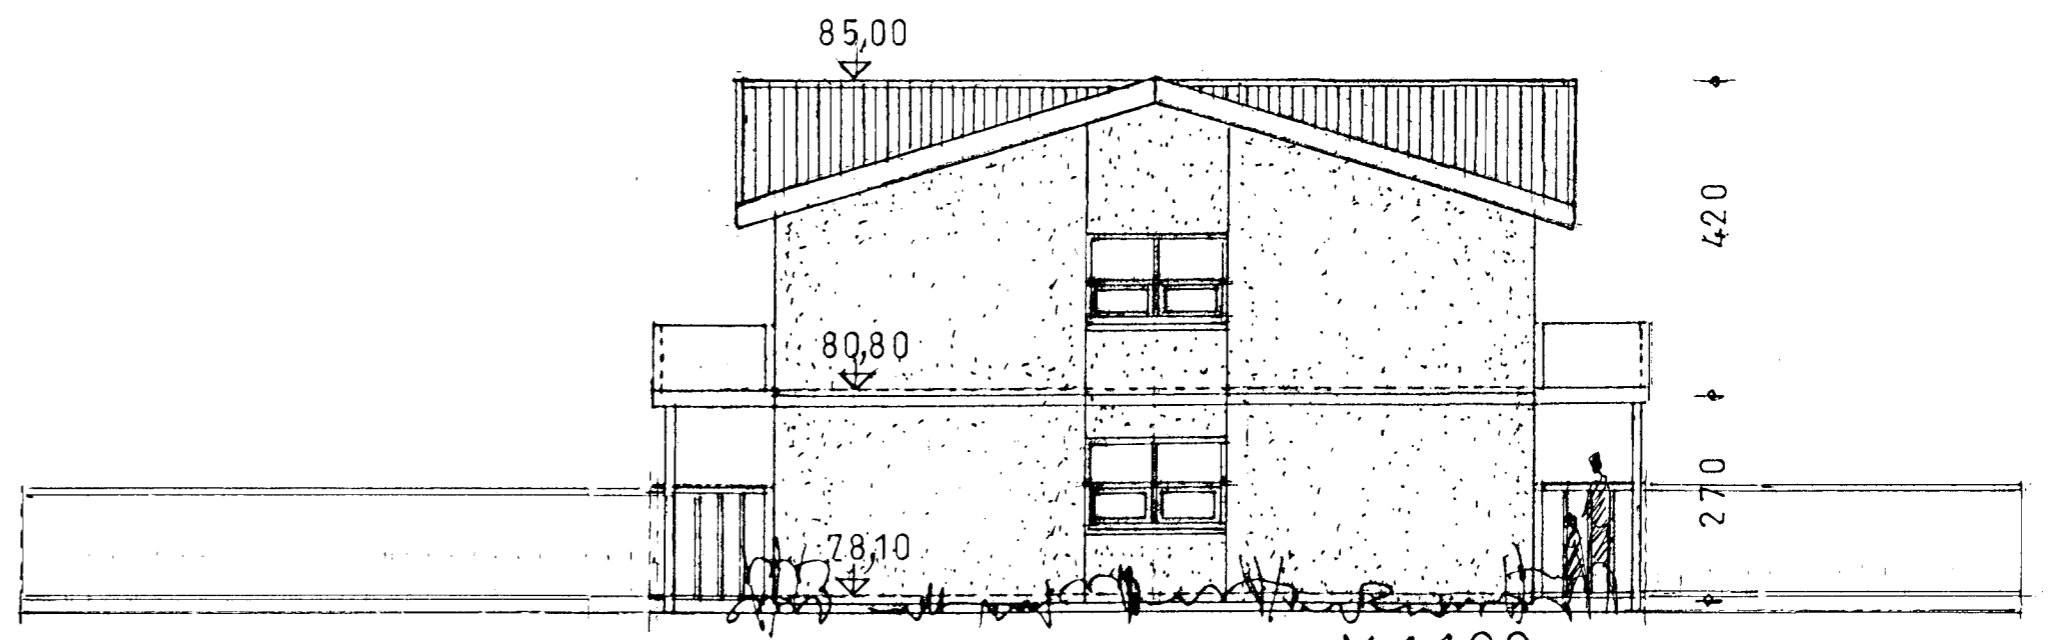

NORÐUR

M.1:100

ERLUÁS 50 OG 52 HF.

ÚTLIT MÆLIKV. 1:100
VINNUSTOFAN HREFNUGÖTU 8, 105 R.
SVERRIR NORÐFJÖRÐ ARKÍTEKT F.A.Í.
KT.170641 7799, S.5527320, APRÍL 2001

Sverrir Norðfjörð
Sverrir Norðfjörð