
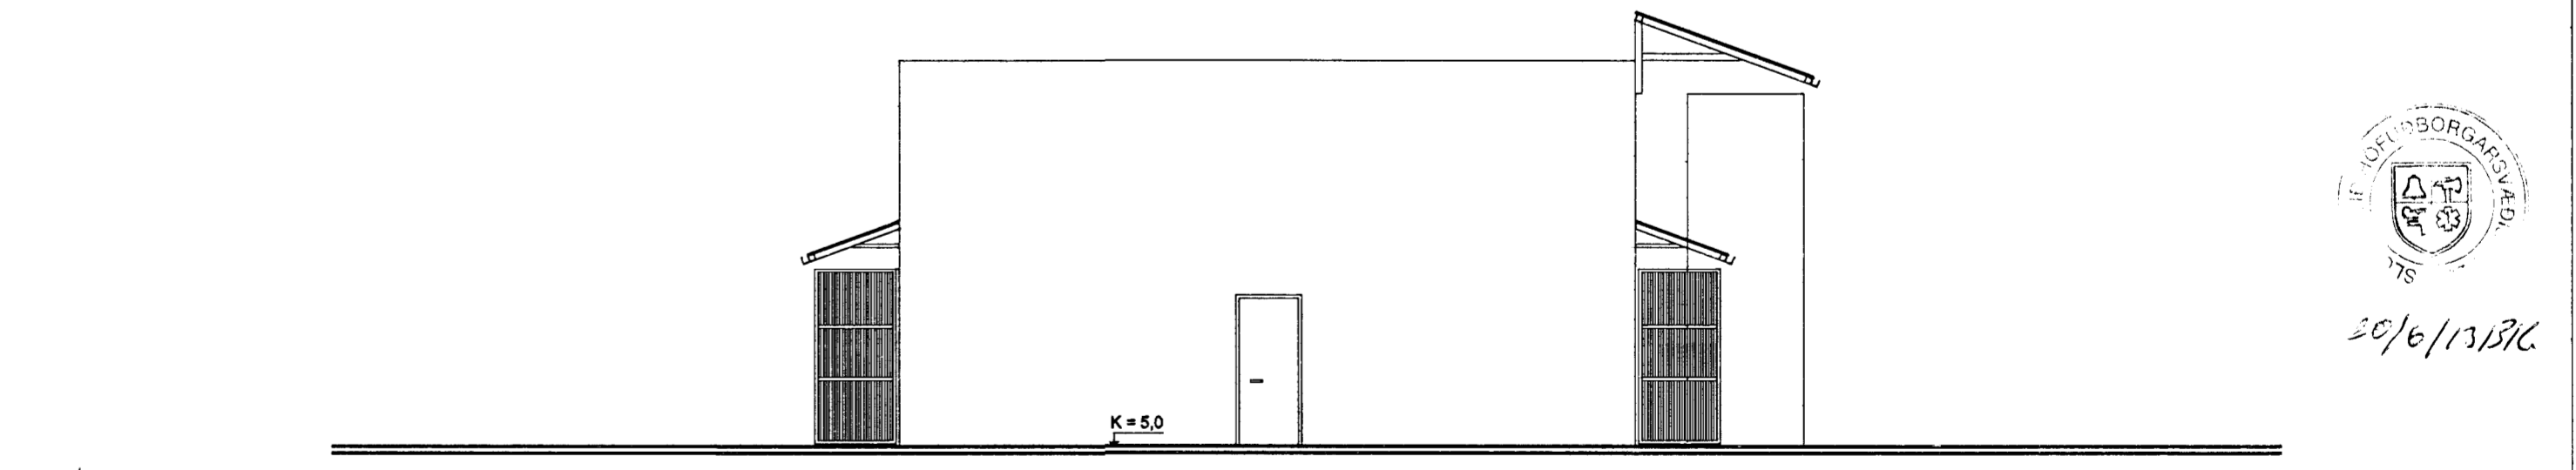
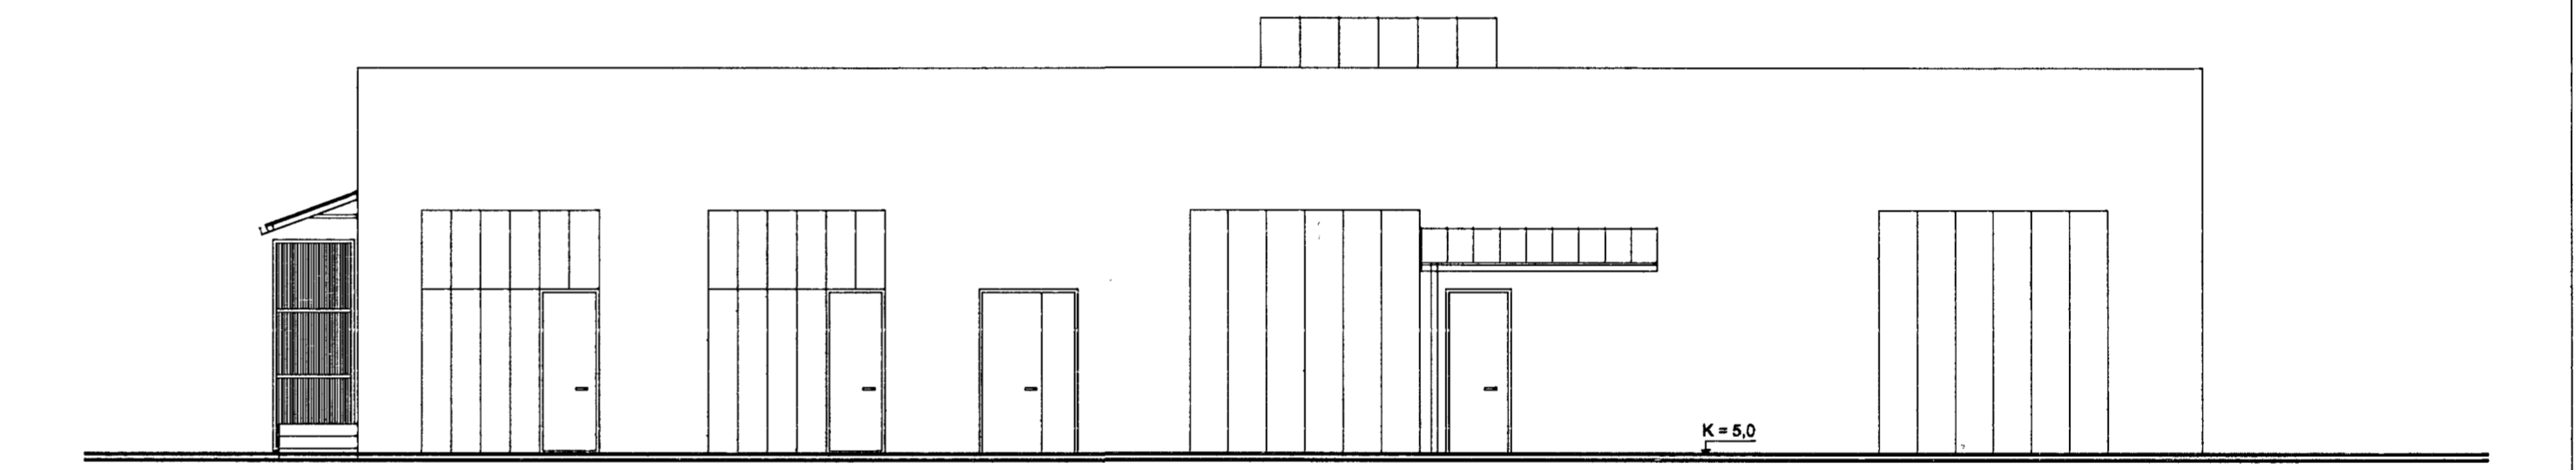
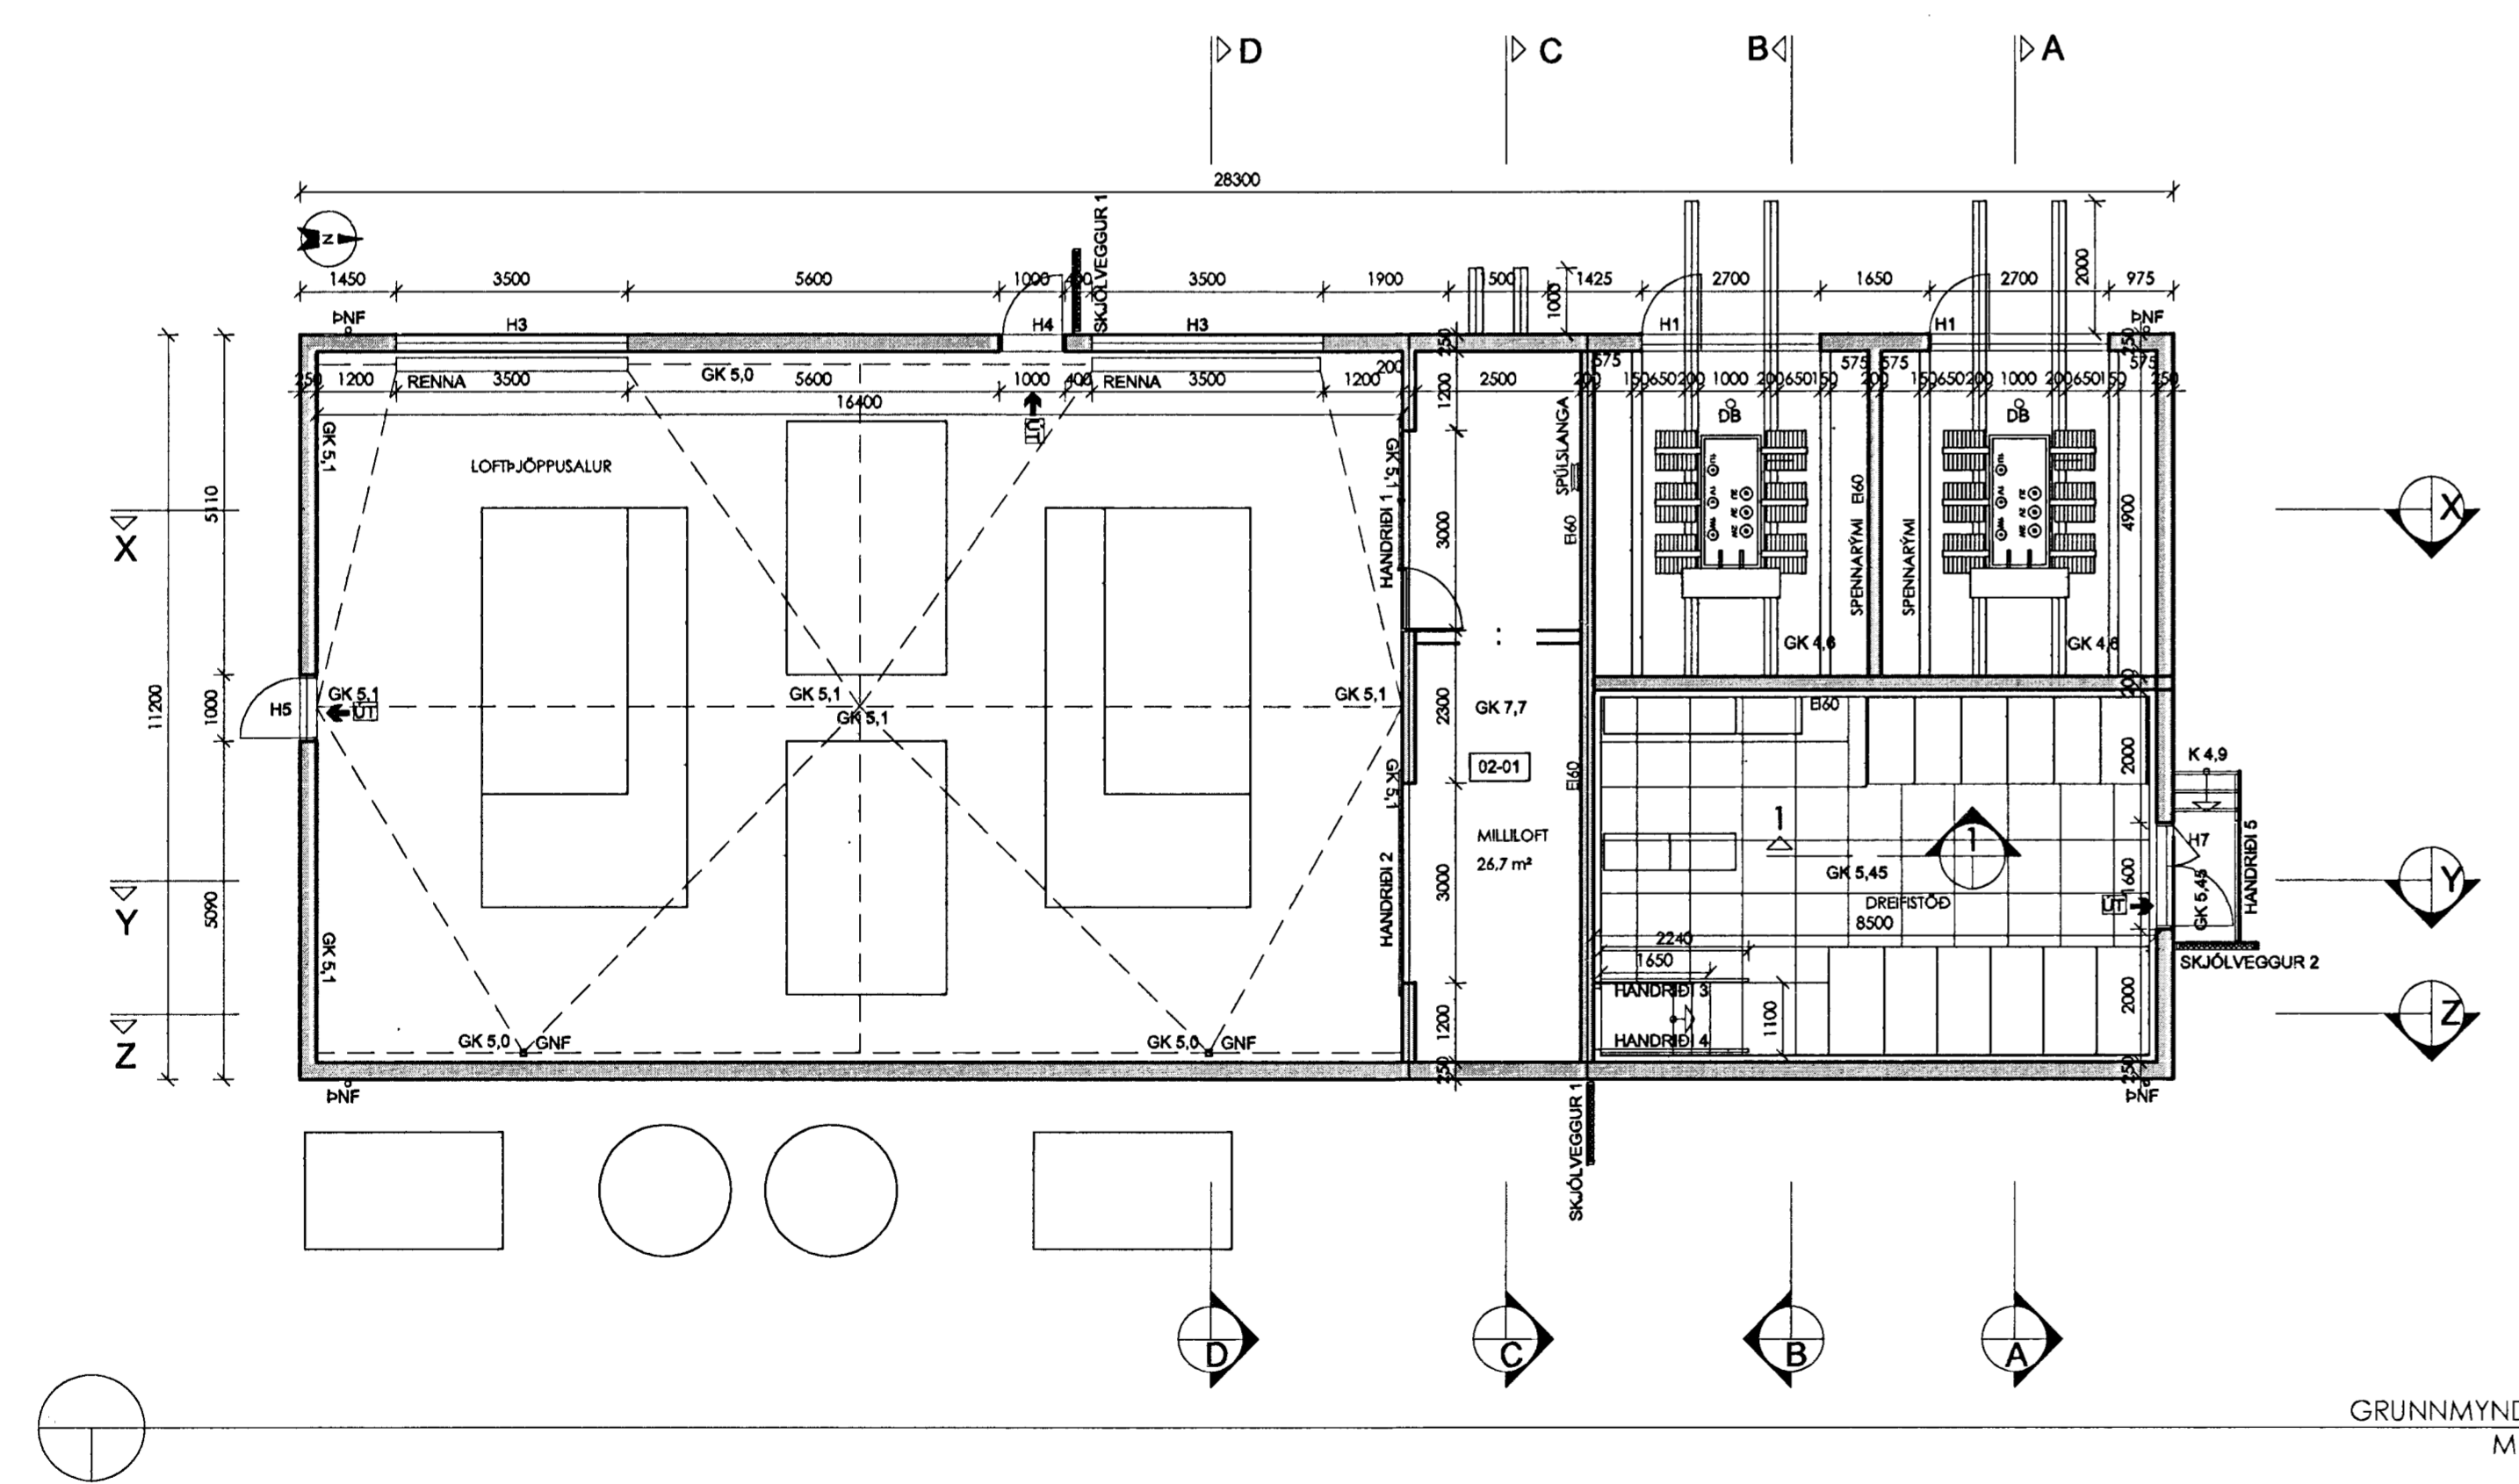
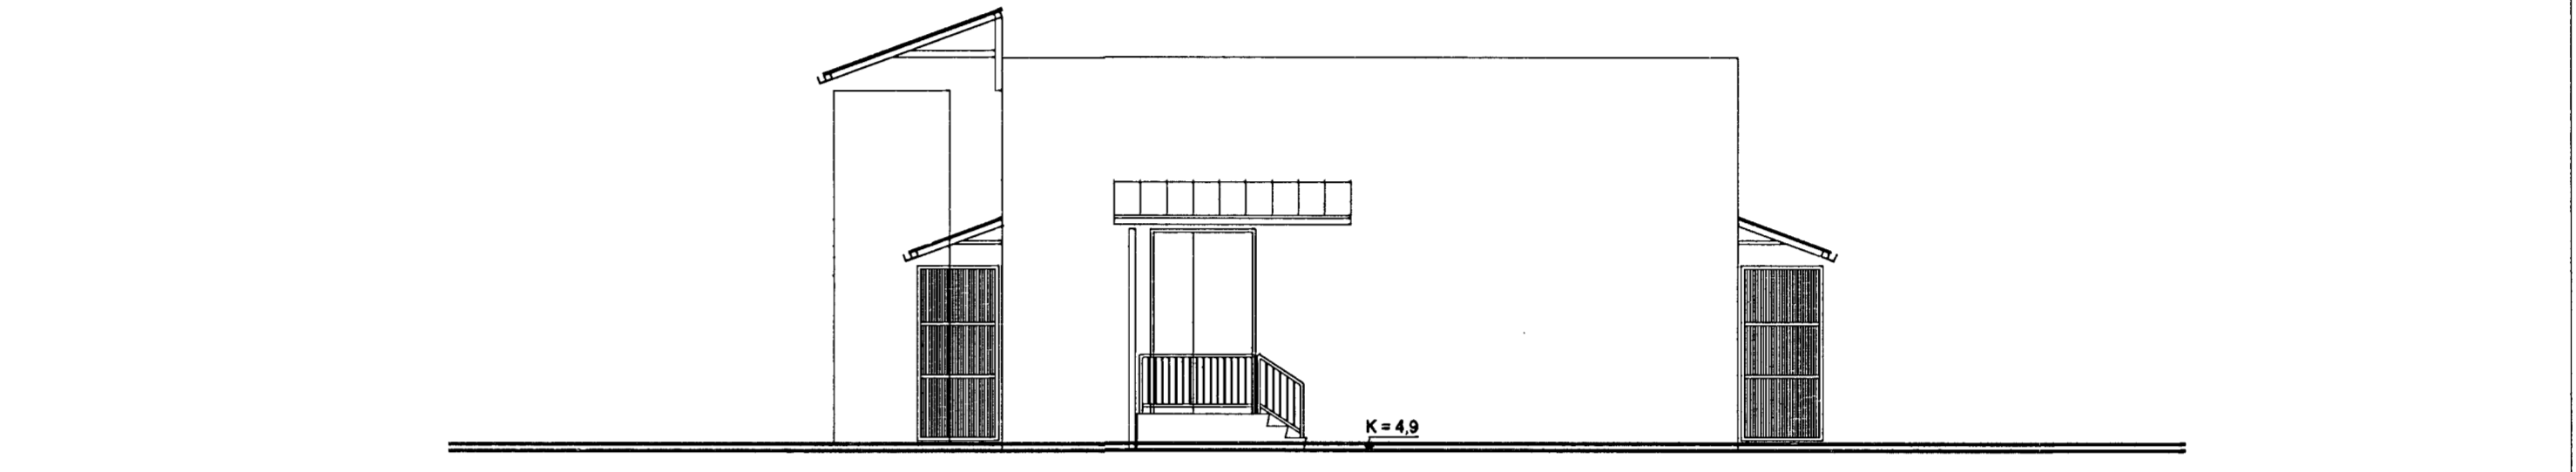
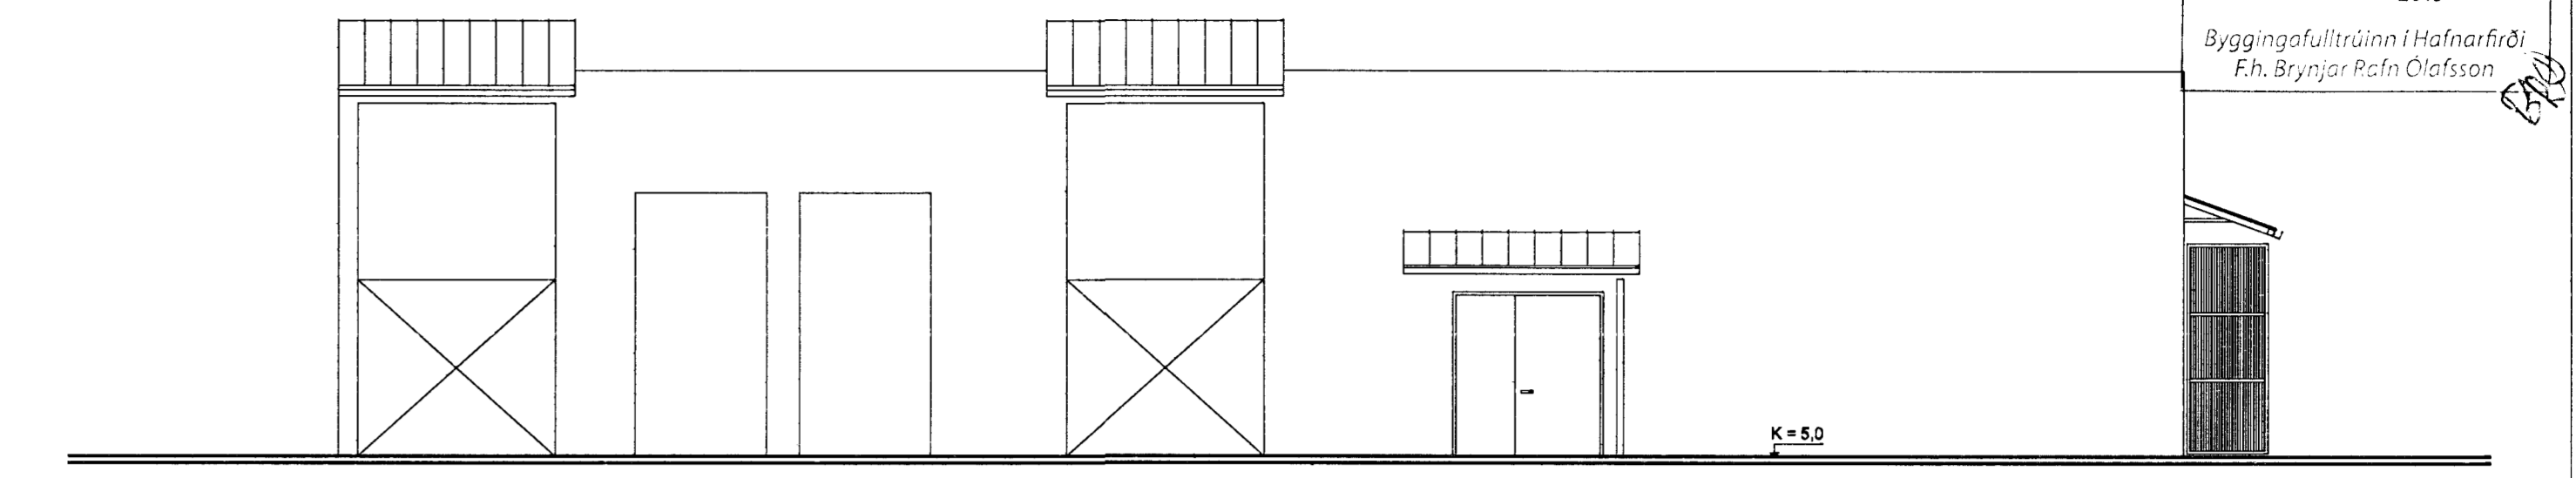


Format A1 (594x841 mm) is 20 mm outside of this frame

Samþykkt þann
01 JULÍ 2013
Byggingufulltrúinn í Hafnarfirði
F.h. Brynjar Páll Ólafsson

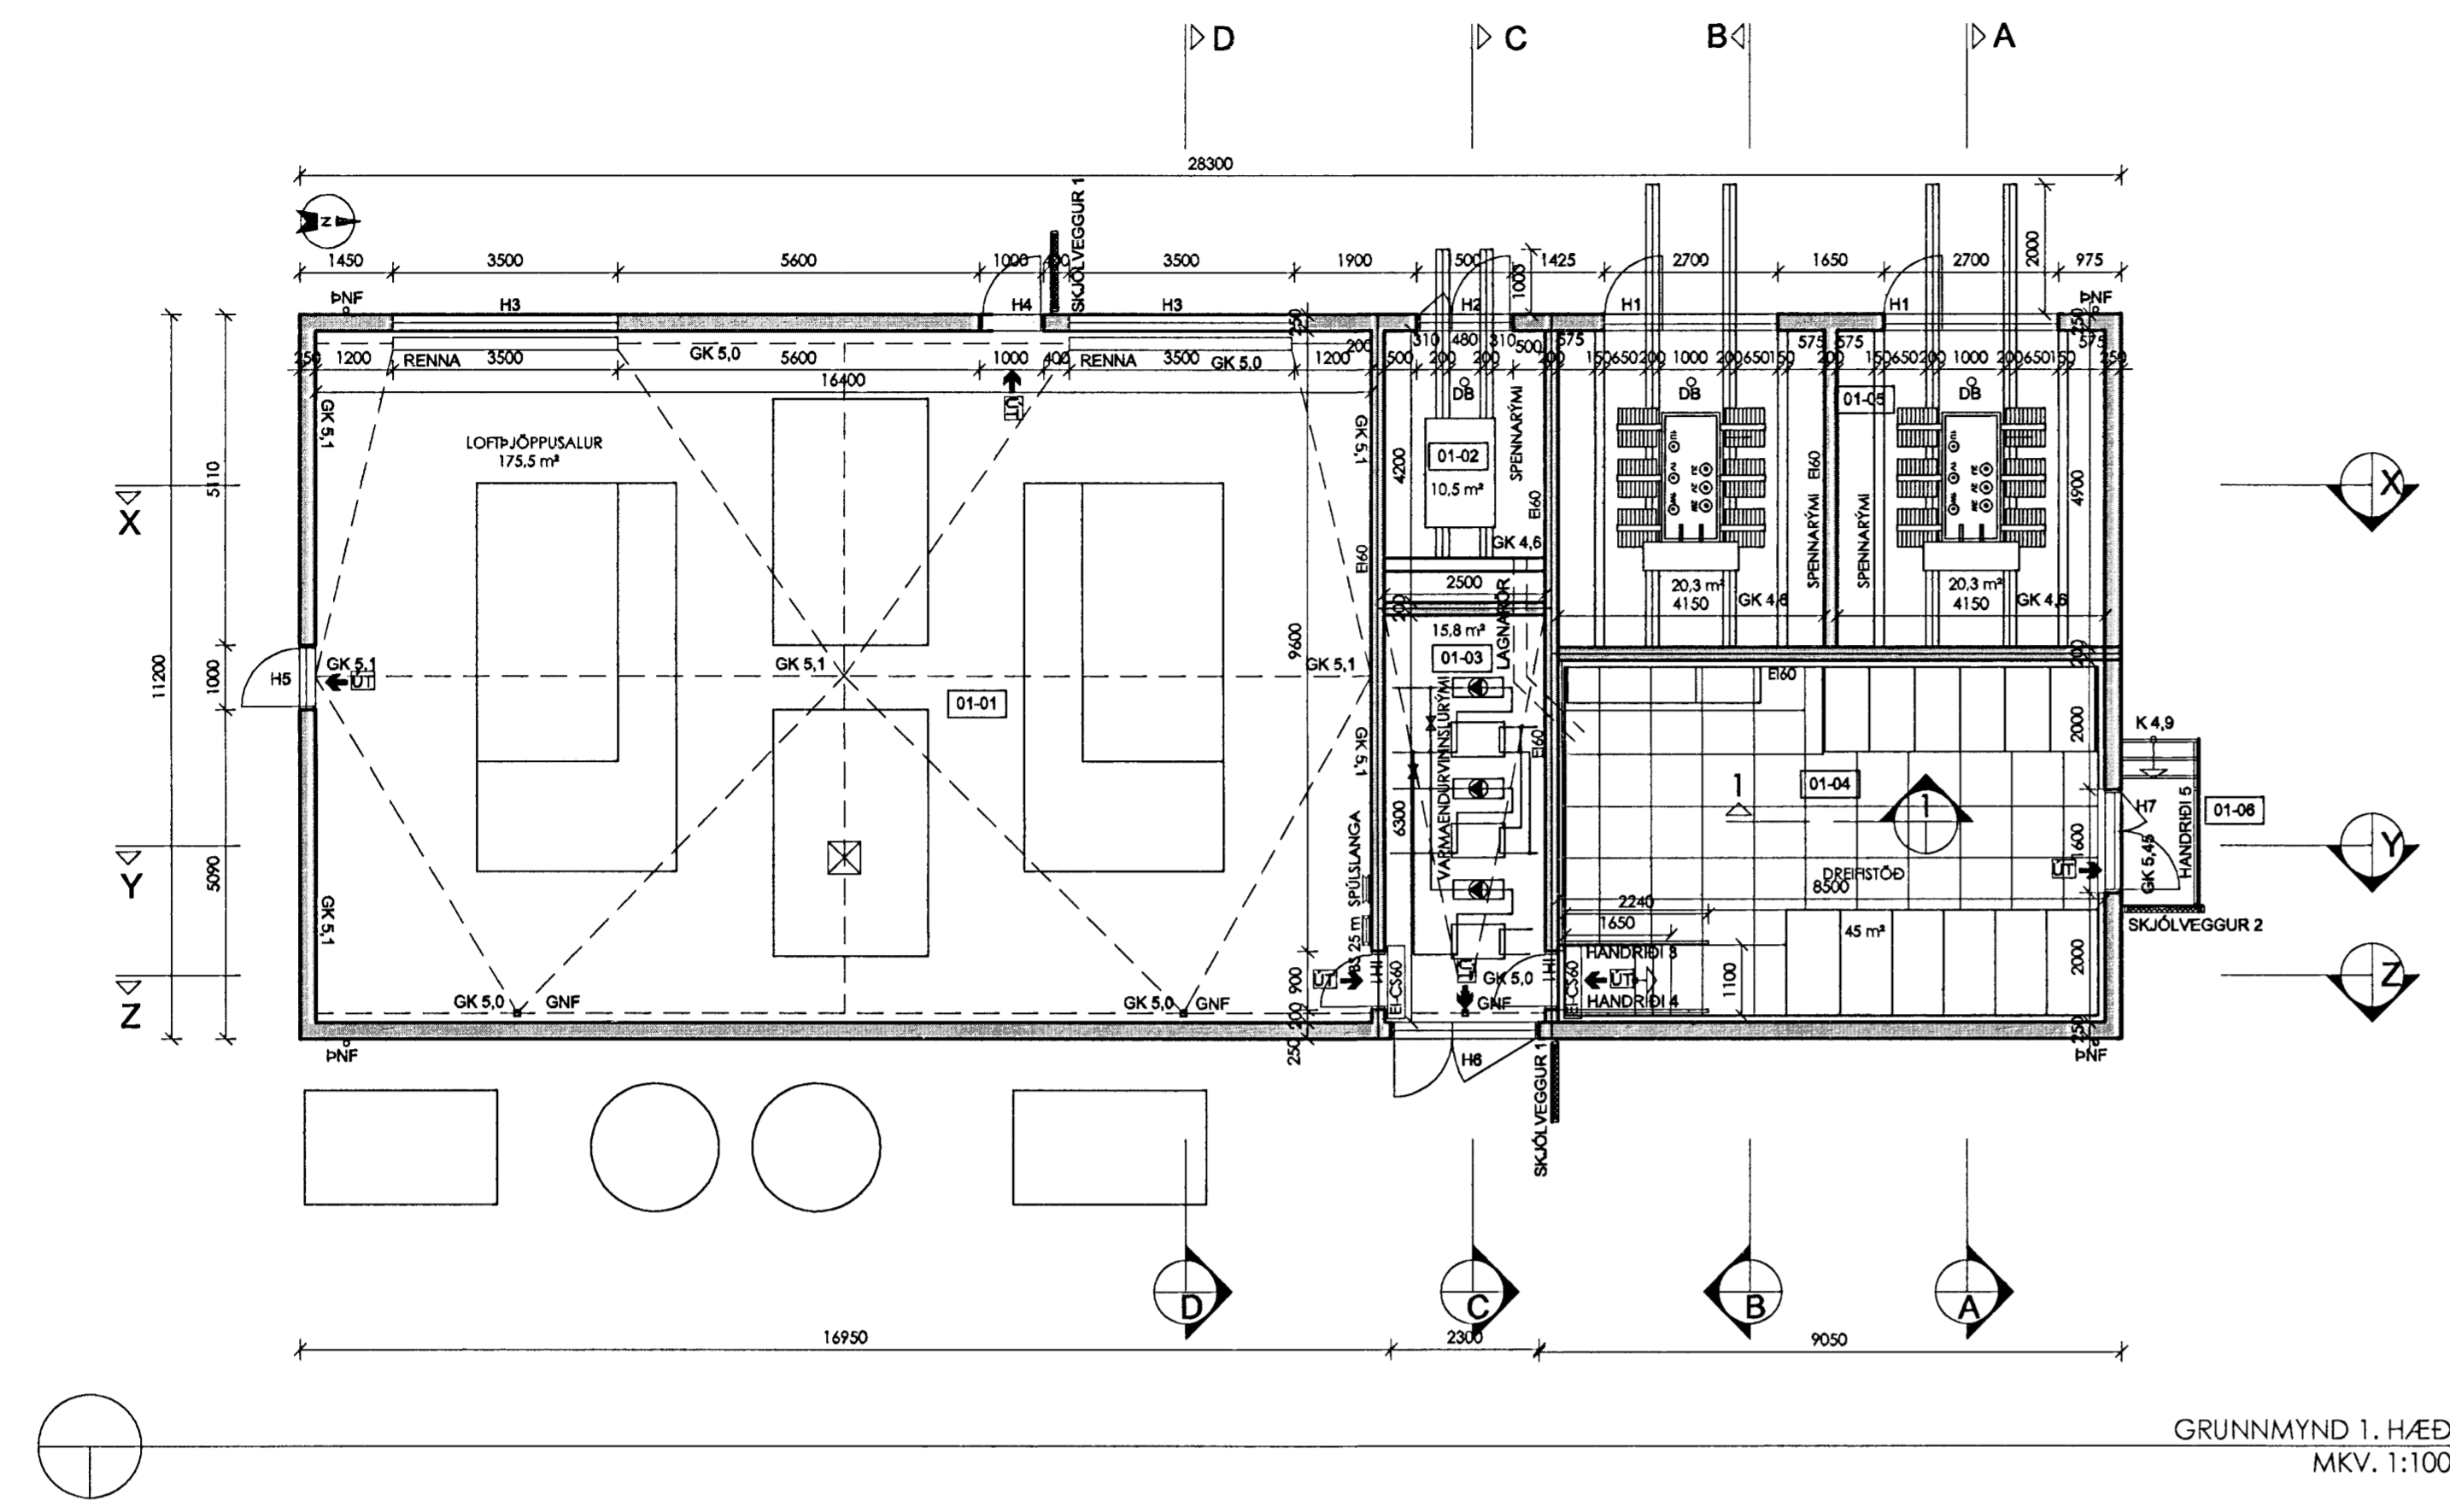

2016/1318C

Útskýringar:
Explanations:

Ragnar Gunnarsson
kt. 110947-2839

This drawing is the property of Rio Tinto Alcan Iceland Ltd and handed out for personal use only. It may neither be copied nor made available to others without permission of Rio Tinto Alcan Iceland Ltd. The receiver is liable for any misuse.			
Stærð: A1 Formát: A1 Scale: 1:100 Útvefing: 19-01			
A	Reyndartekning	XXXX.XX.XX	JJ/JJ
Nr.:	No.:	Dags.:	Date:
Breyting:	Revision:	Samþykkt:	Approved:
Ngkf.heimil.:	Released:		

Dagsetning:	Date:	2013.06.6
Hannað:	Designed:	GM
Teknað:	Drawn:	RM
Yfirfarð/Checked:	Samþykkt/Approved:	GM
Teknir verkf.:	Supplier Dwg No.:	19-01
Hluti af / Part of:		000000

Húfur:	Object:	LOFTJÓPPUSTÓÐ	Abcd
Atv.:	Item:	GRUNNMYNDIR OG ÚTLIT	
Efni:	Material:		
Stk./Ea.:	held/Total:		
Byggt/Weight (kg):			
Athugasemdir:	Remarks:		
Flákur nr.:	Bláð nr.:	Nesta bláur.:	
00	01	02	
Kostn.nr.:	Acc.No.:	Búna.:	Eq.No.:
4070	00000		
AKS nr.:			
000 0000			
Teknir.:	ISAL/Dwg No. of ISAL:	Breyt./Rev.:	
ISAL	19-01	0	
Alcan Iceland Ltd			
Stjórnendur			
IS-222 Hafnarfirði			
Iceland			