




ÚTLIT S-VESTUR

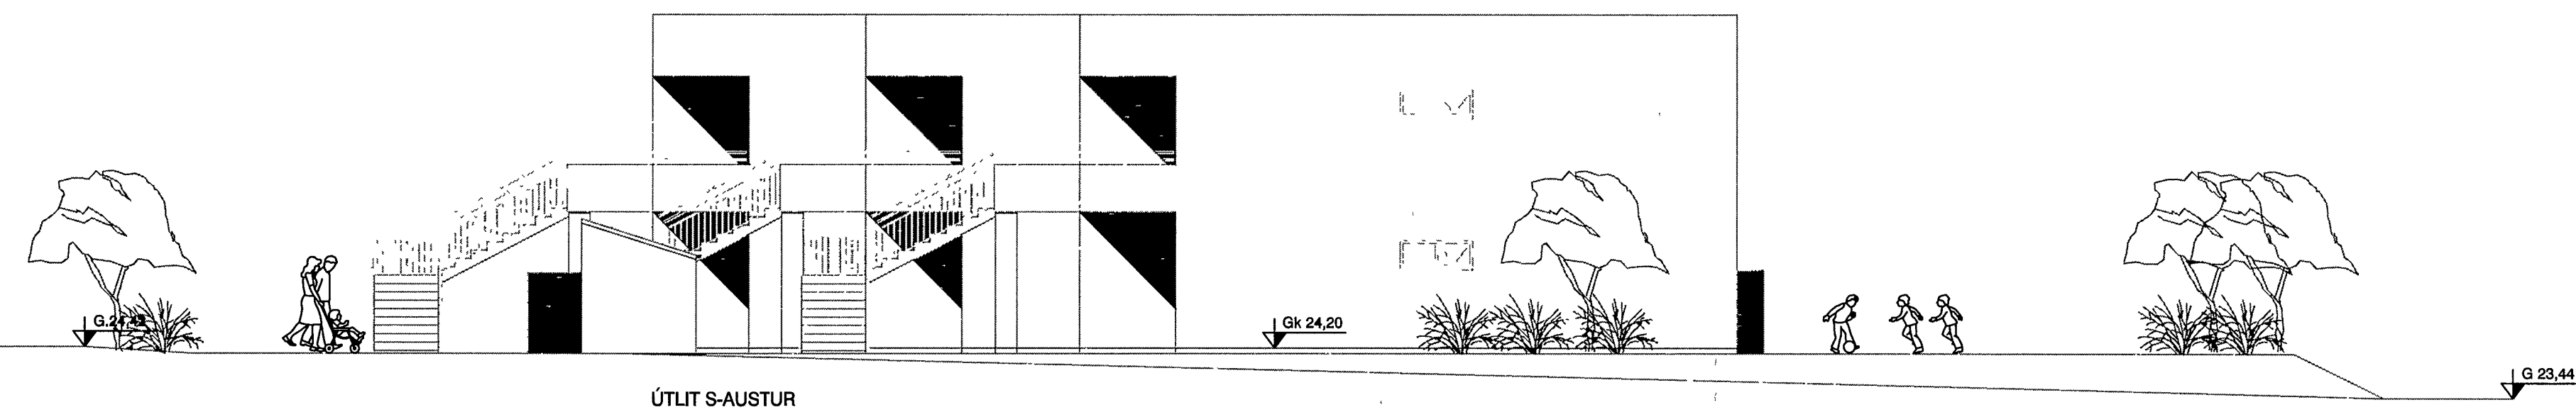

ÚTLIT S-AUSTUR

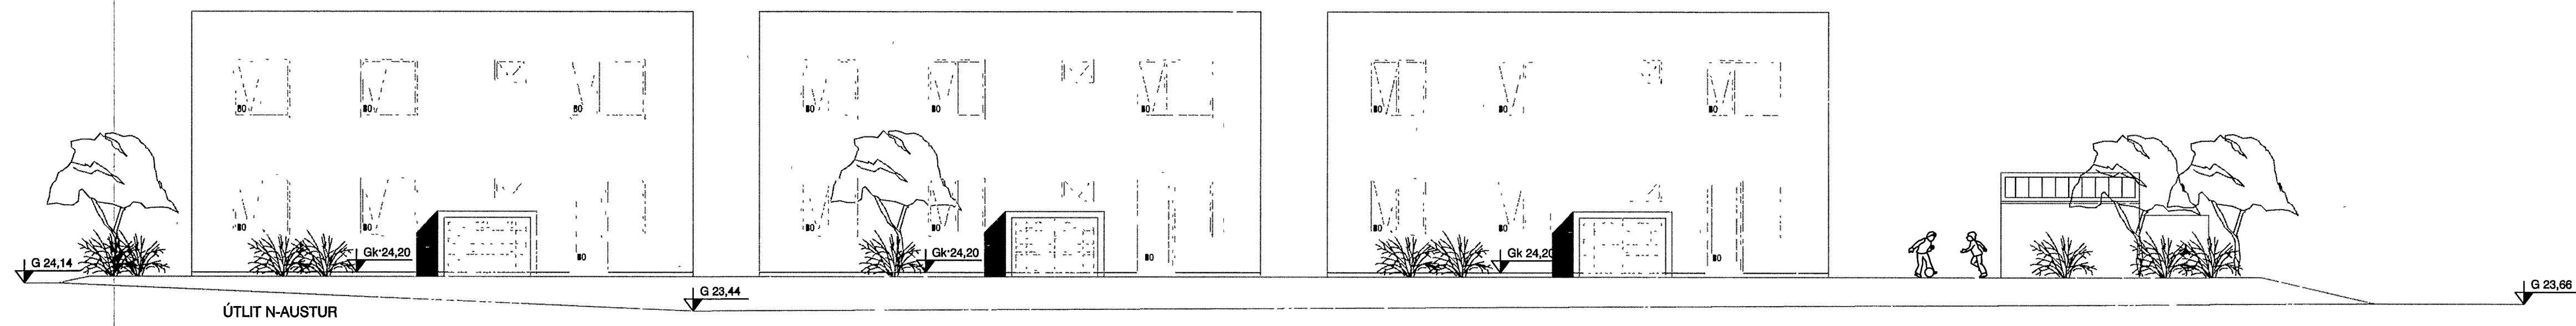

ÚTLIT N-AUSTUR

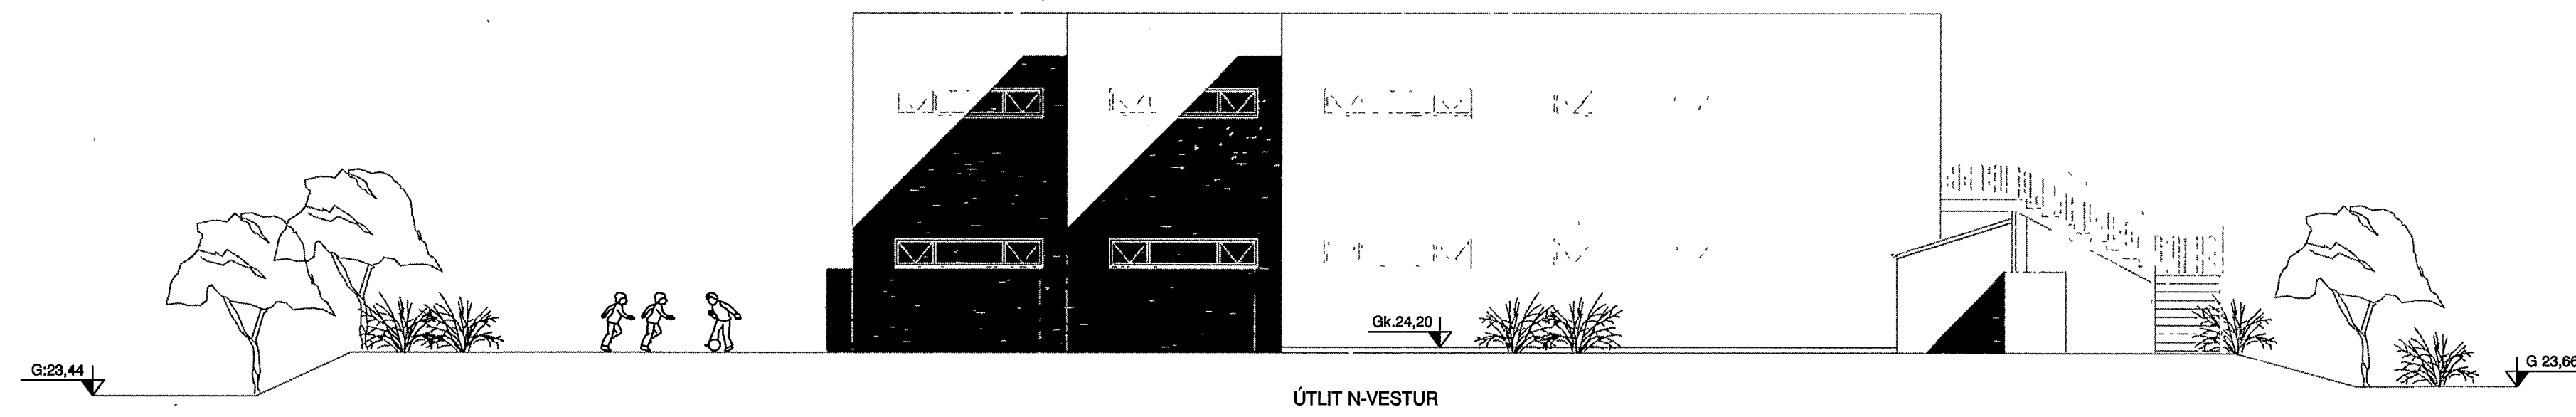

ÚTLIT N-VESTUR

**mansard**  
 teiknistofa ehf  
 Subútlundsbraut 30 - 108 Reykjavík  
 www.mansard.is - jonhraf@mansard.is  
 Kt.: 570394-2079

Verkefni: KLUKKJUVELLIR 4-8, HAFNARFIRÐI  
 Efni: AÐALUPPDRAETTIR  
 ÚTLIT

Verknúmer: A-13-01-02	Mkv.: 1:100	A1
Telkn. nr.: A-003	Dags: 22.03.2013	
Hannað: JHH	Teiknað: JHH	

Jón Hrafn Hildverson byggingafræðingur  
 Kt.: 260662-6519 - s: 862-7102  
 Samþykkt: