



Inntök samþ. nr. 5/3 2002.  
f.h. HITAVEITU GÖÐUNNLSJÁ T. E.  
*Birgir Döggjörð.*

ADALTAFLA

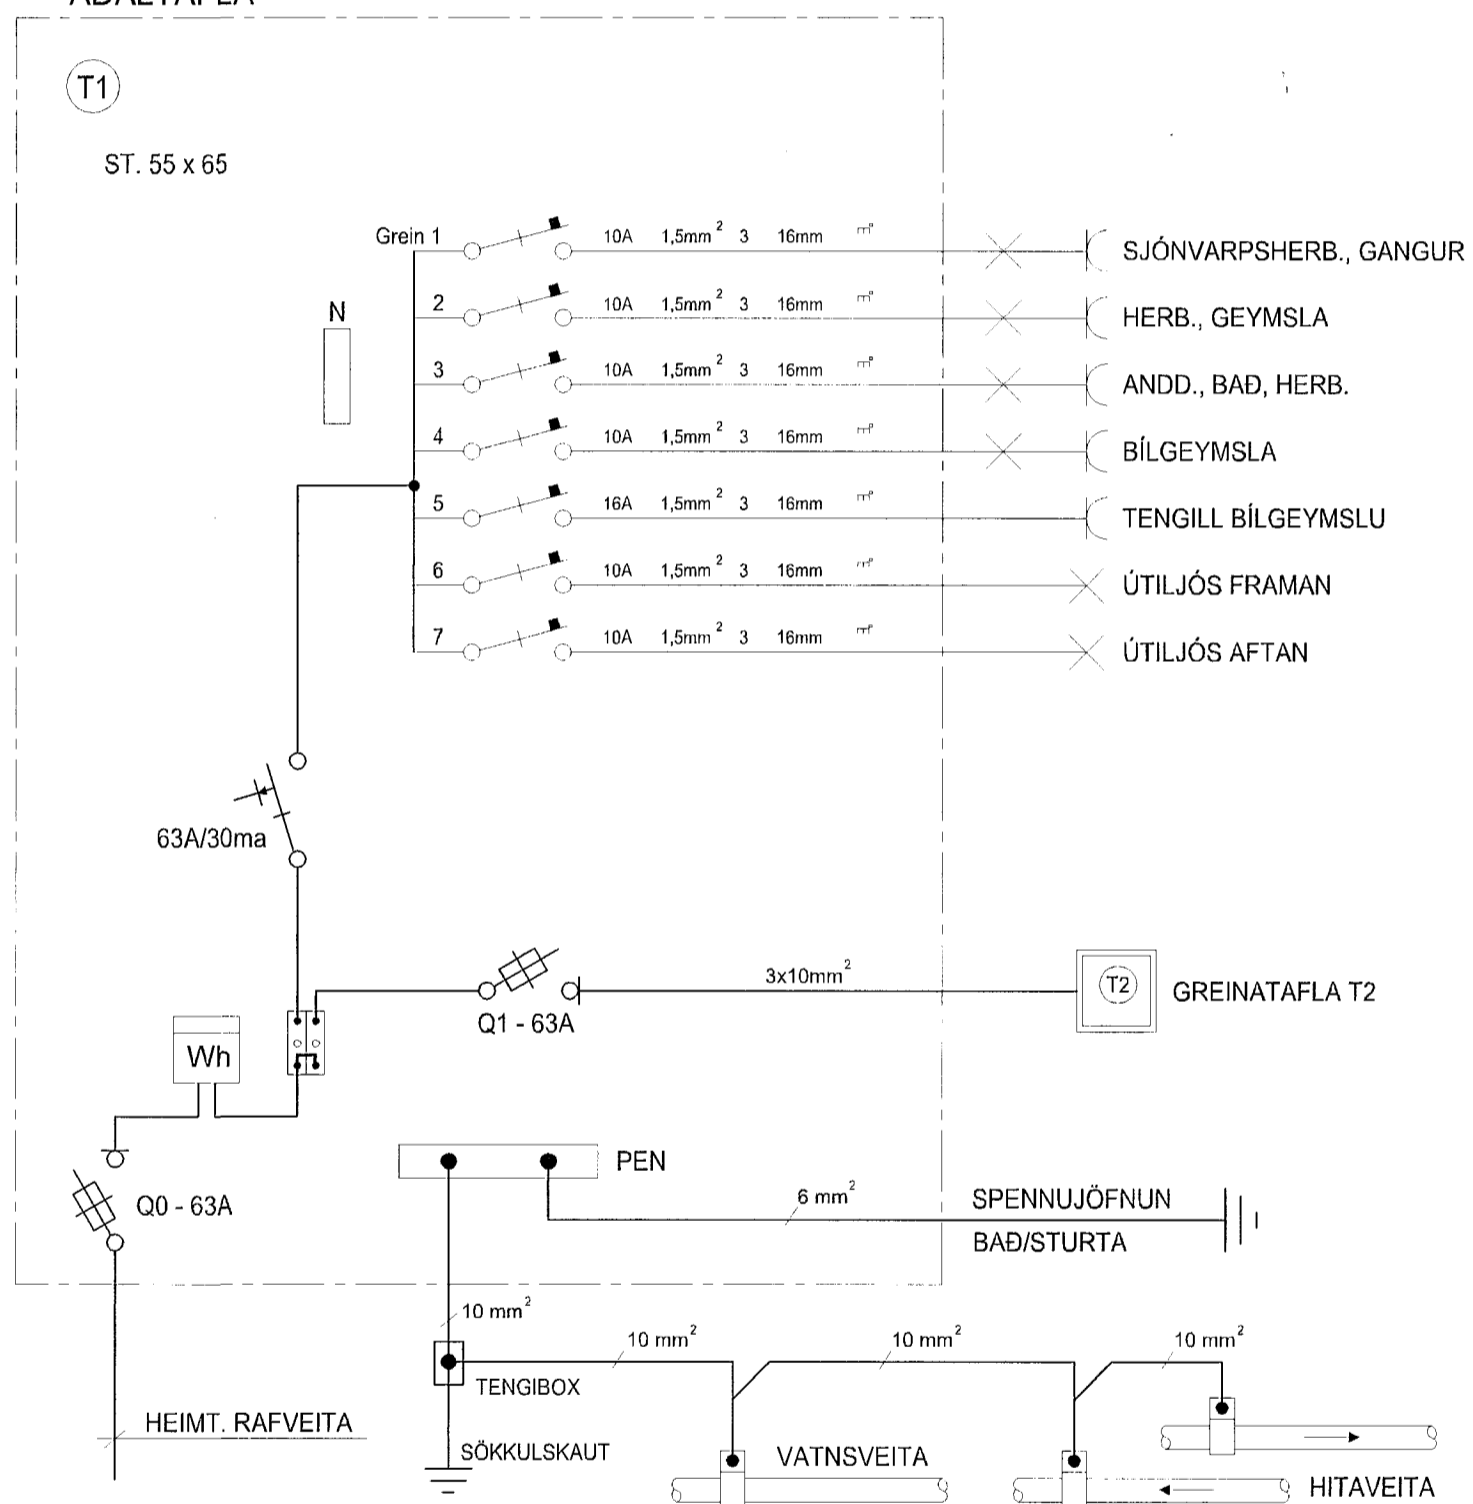

GREINATAFLA T2

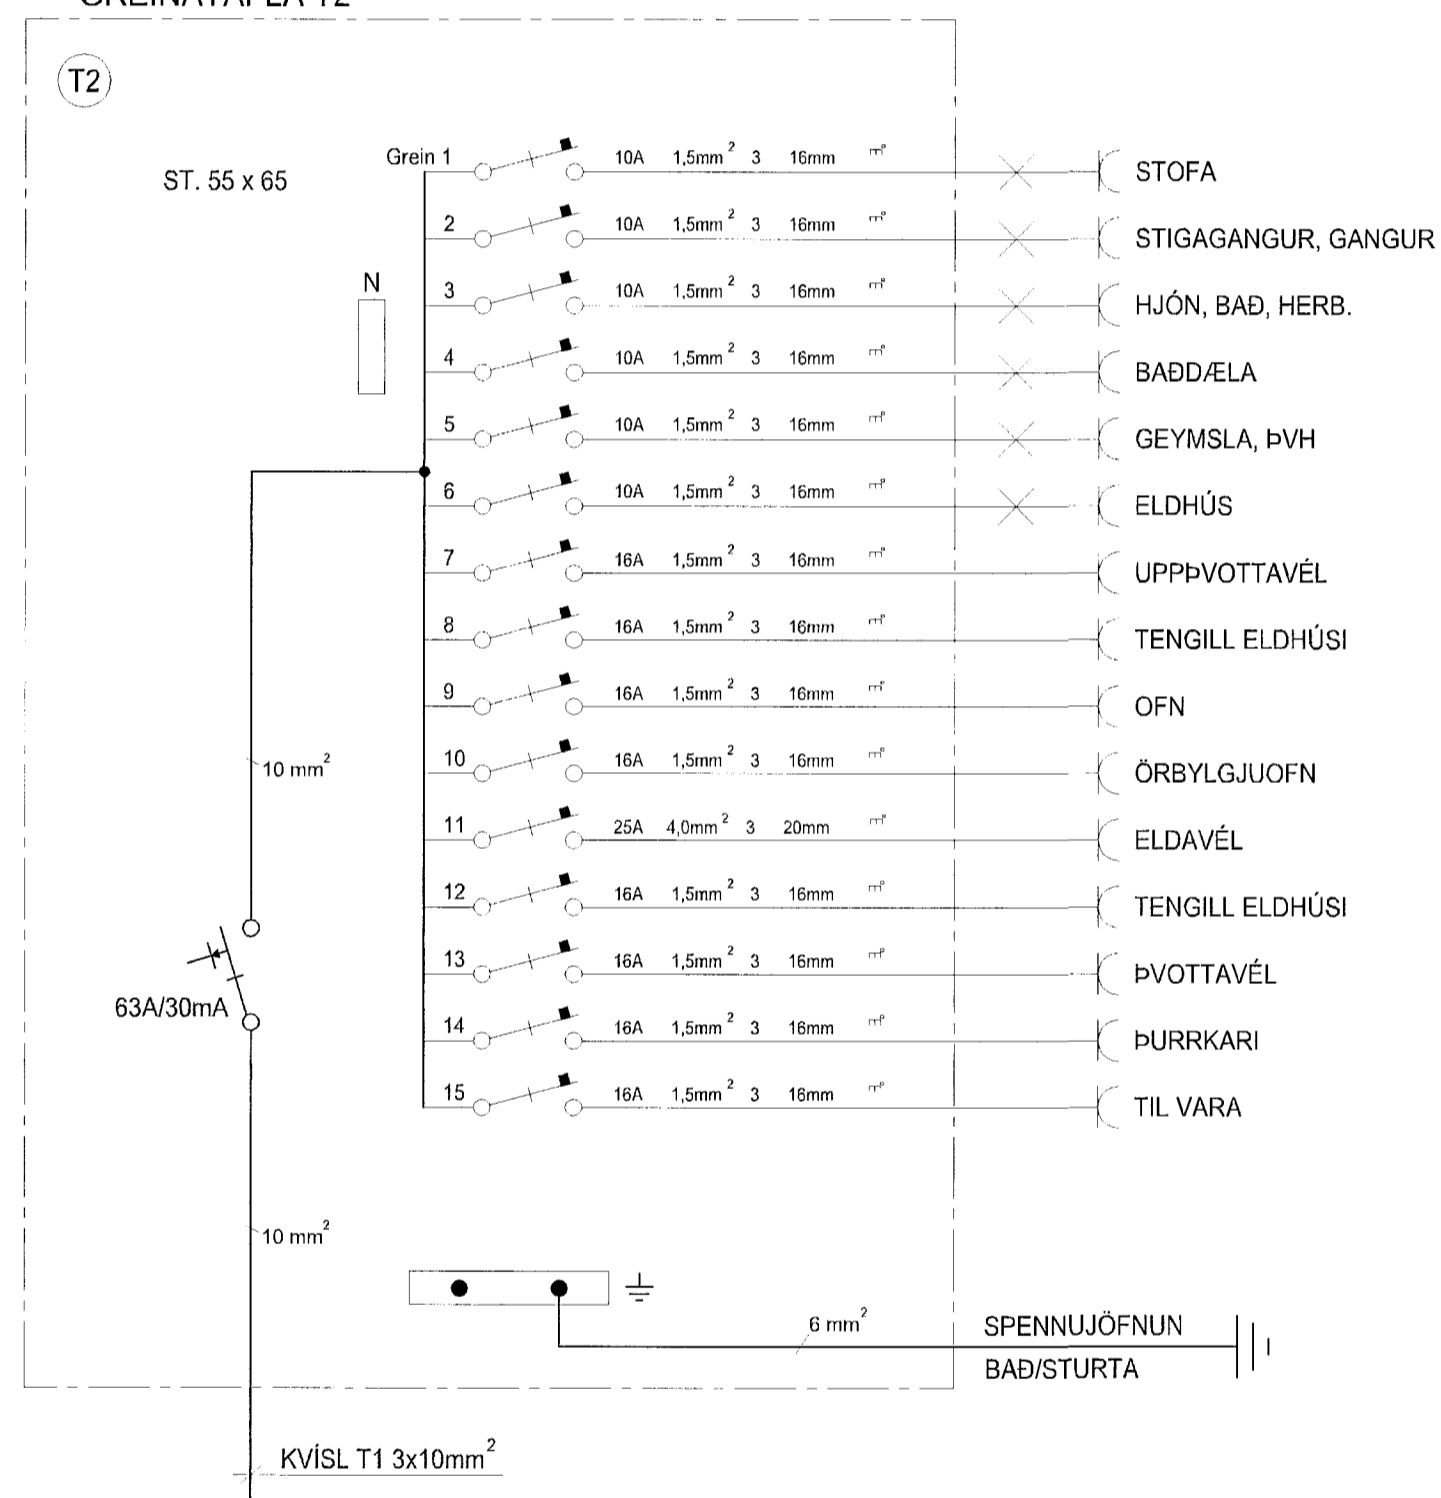

HÚSVEITA TENGIST Á FASA S.



HELGI KR. EIRÍKSSON RAFLAGNAHÖNNUN

*Helgi Kr. Eiríksson*

KT. 110156-2789

SKIPHOLT 37, 108 REYKJAVÍK S:568-8388  
E-MAIL: TEIKN@LUMEX.IS

DAGS.	04.03.2002
TEIKN. NR.	AR-05
VERKHLUTI	
MKV.	

SÍÐA NR.	5 AF 5
TÖLVUHEITI	GRSVOLUAS10-12
BREYTING A	
BREYTING B	

HANNAD	HKE
TEIKNAD	PHS
YFIRFARID	HKE

VERKEFNI  
RAFLÖGN

SVÖLUÁS 10  
EINLÍNUMYNDIR

4253