

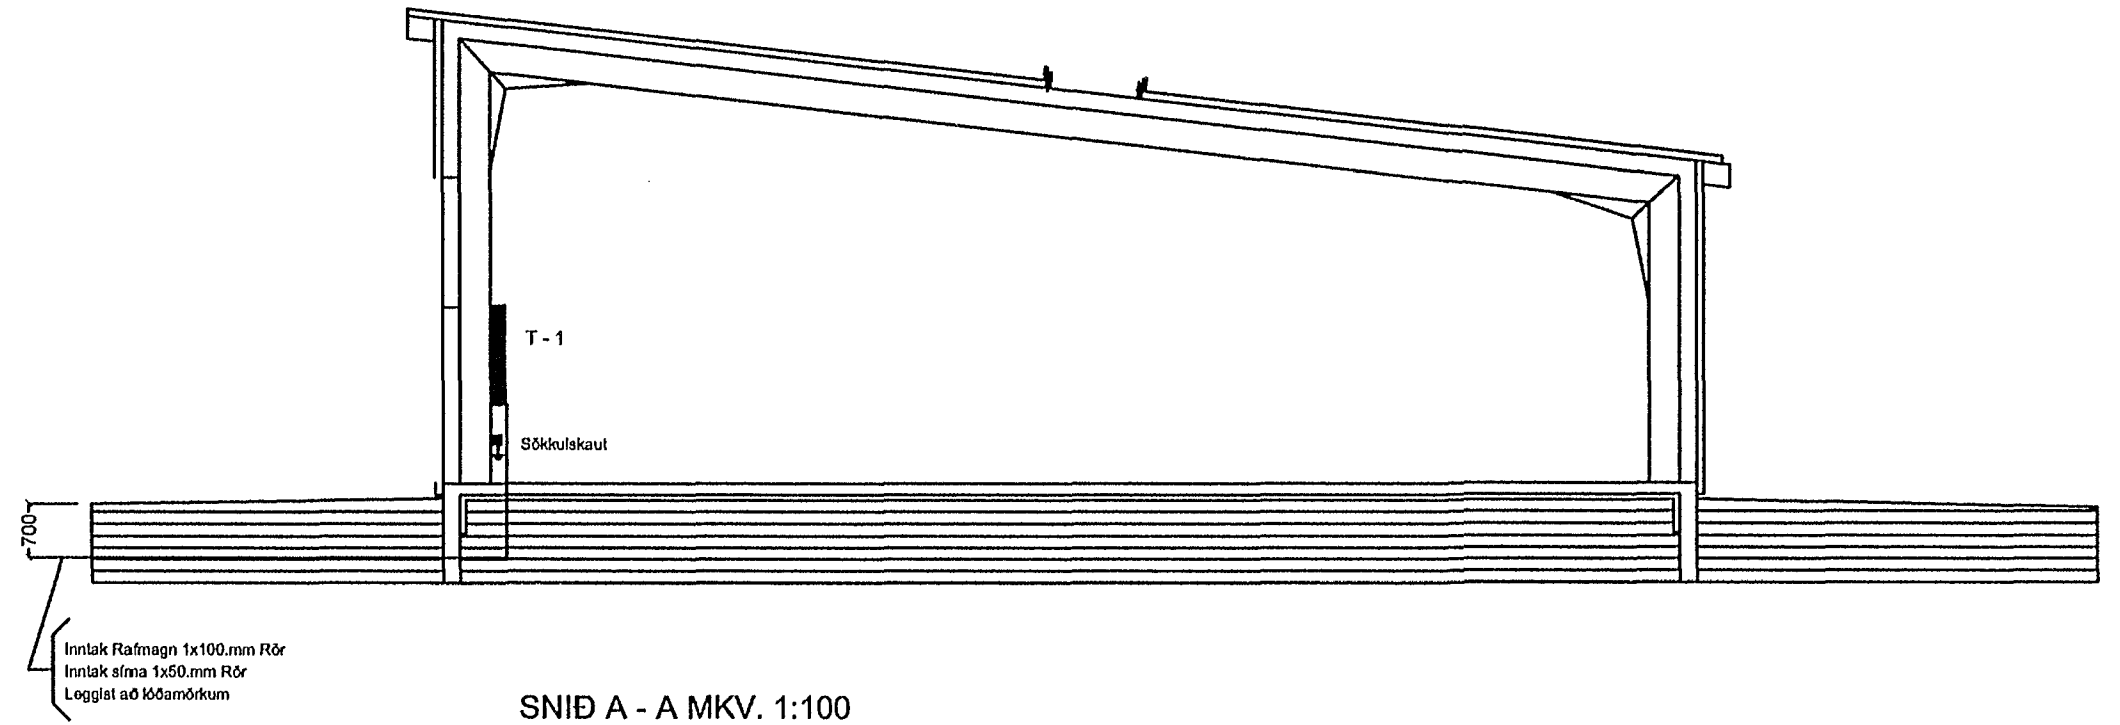


GRUNNMYND 1 HÆÐ MKV. 1 : 100

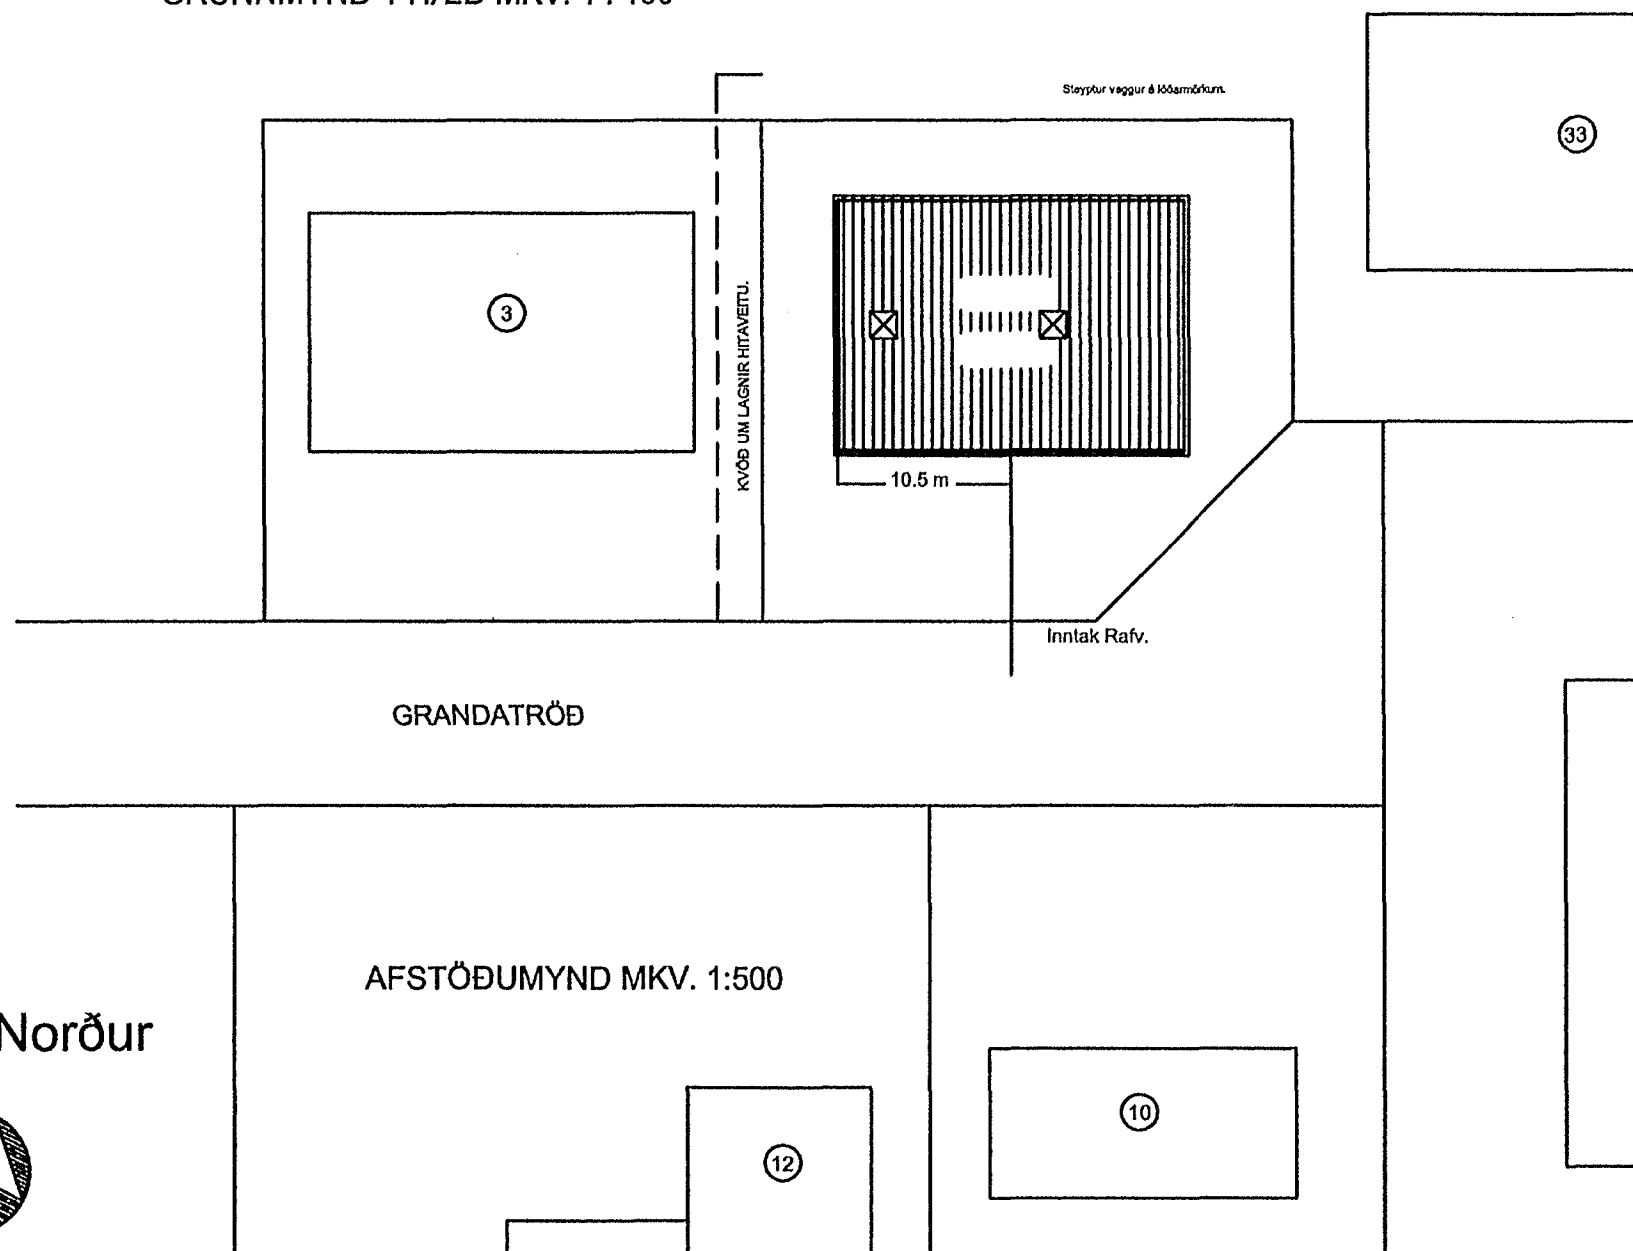

Aðaltafla T-1 ( Mælatafla)

Inntök samþykkt 13.3 2003.  
f.h. HITAVEITU SUBURNESJA hf.  
*Bjarni Dasbjörn*

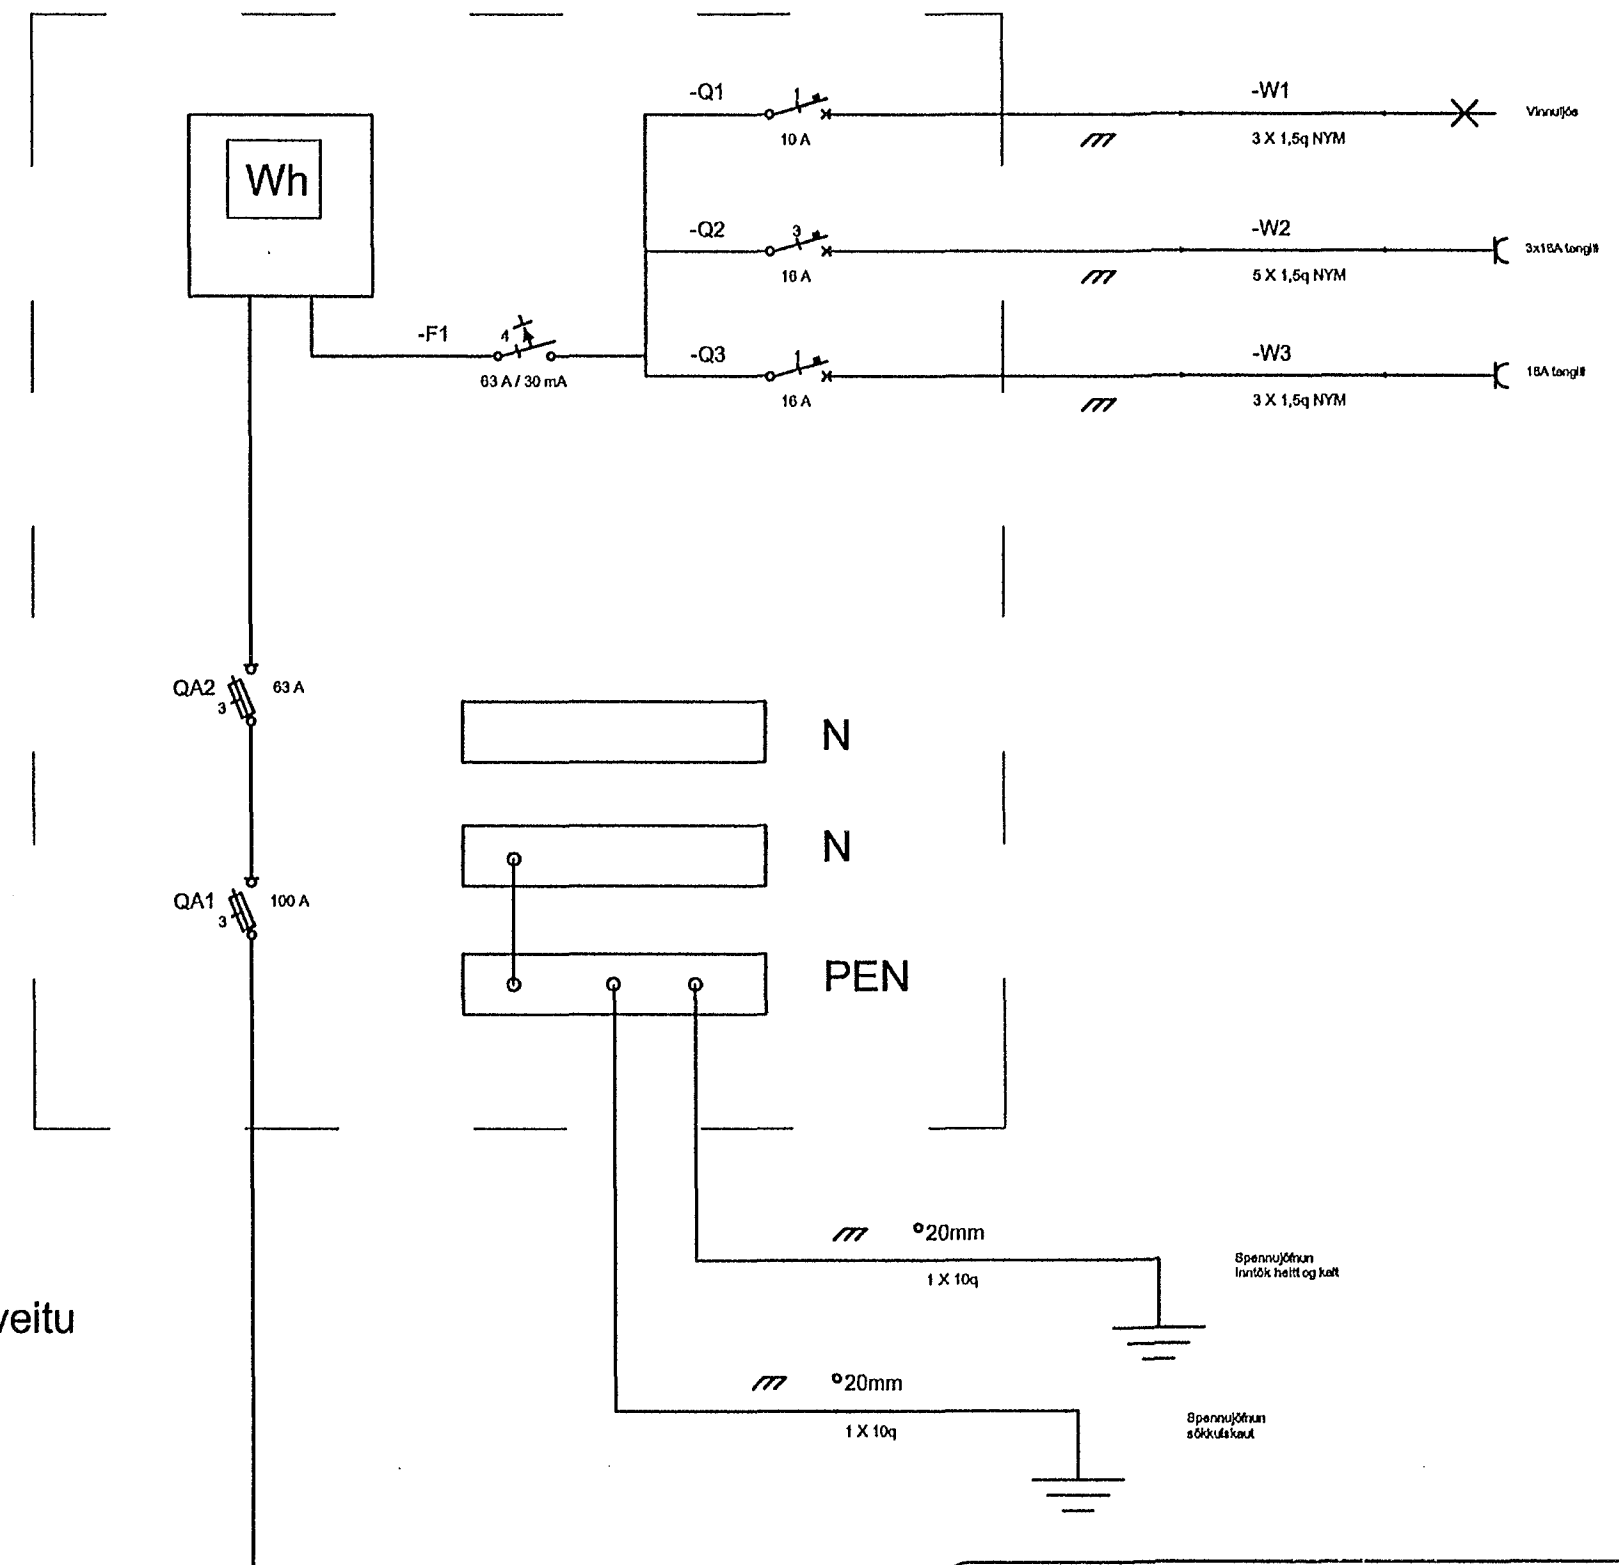

Strengur Rafveitu

|   |                                    |         |
|---|------------------------------------|---------|
| Bjarni H Halldórsson<br>Grúpuheiði 2<br>Kennitala : 280655-7169<br>Sími : 5644469 Fax : 5644479 |                                    |         |
| Verkefni : Grandatröð 5 Hafnaljörður  |                                    |         |
| Verkhliuti : Grunnmynd 1 Hæð  |                                    |         |
| Mælikvarði : 1:500 / 1:100  |                                    |         |
| Hannað : B.H.H.   |                                    |         |
| Teiknað : B.H.H.  |                                    |         |
| Breytt:   | Samþykkt : <i>29.2.2003 B.H.H.</i> |         |
| Dags. Feb. 2003   | Blað Nr. : 01                      | Af : 01 |