
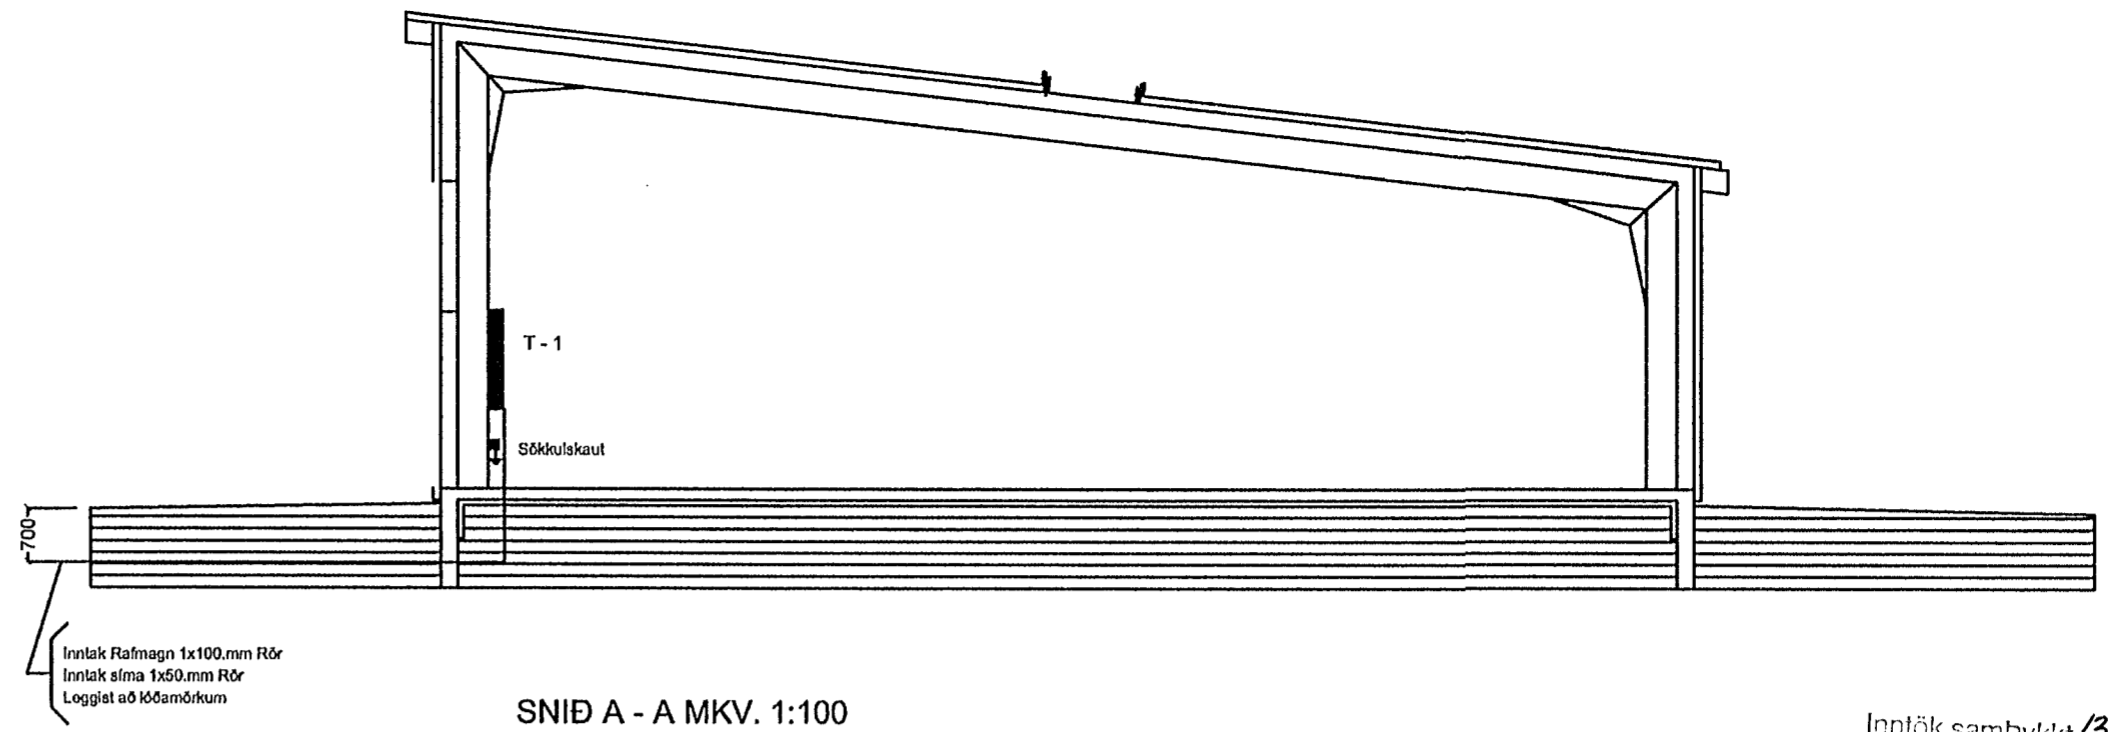



GRUNNMYND 1 HÆÐ MKV. 1 : 100

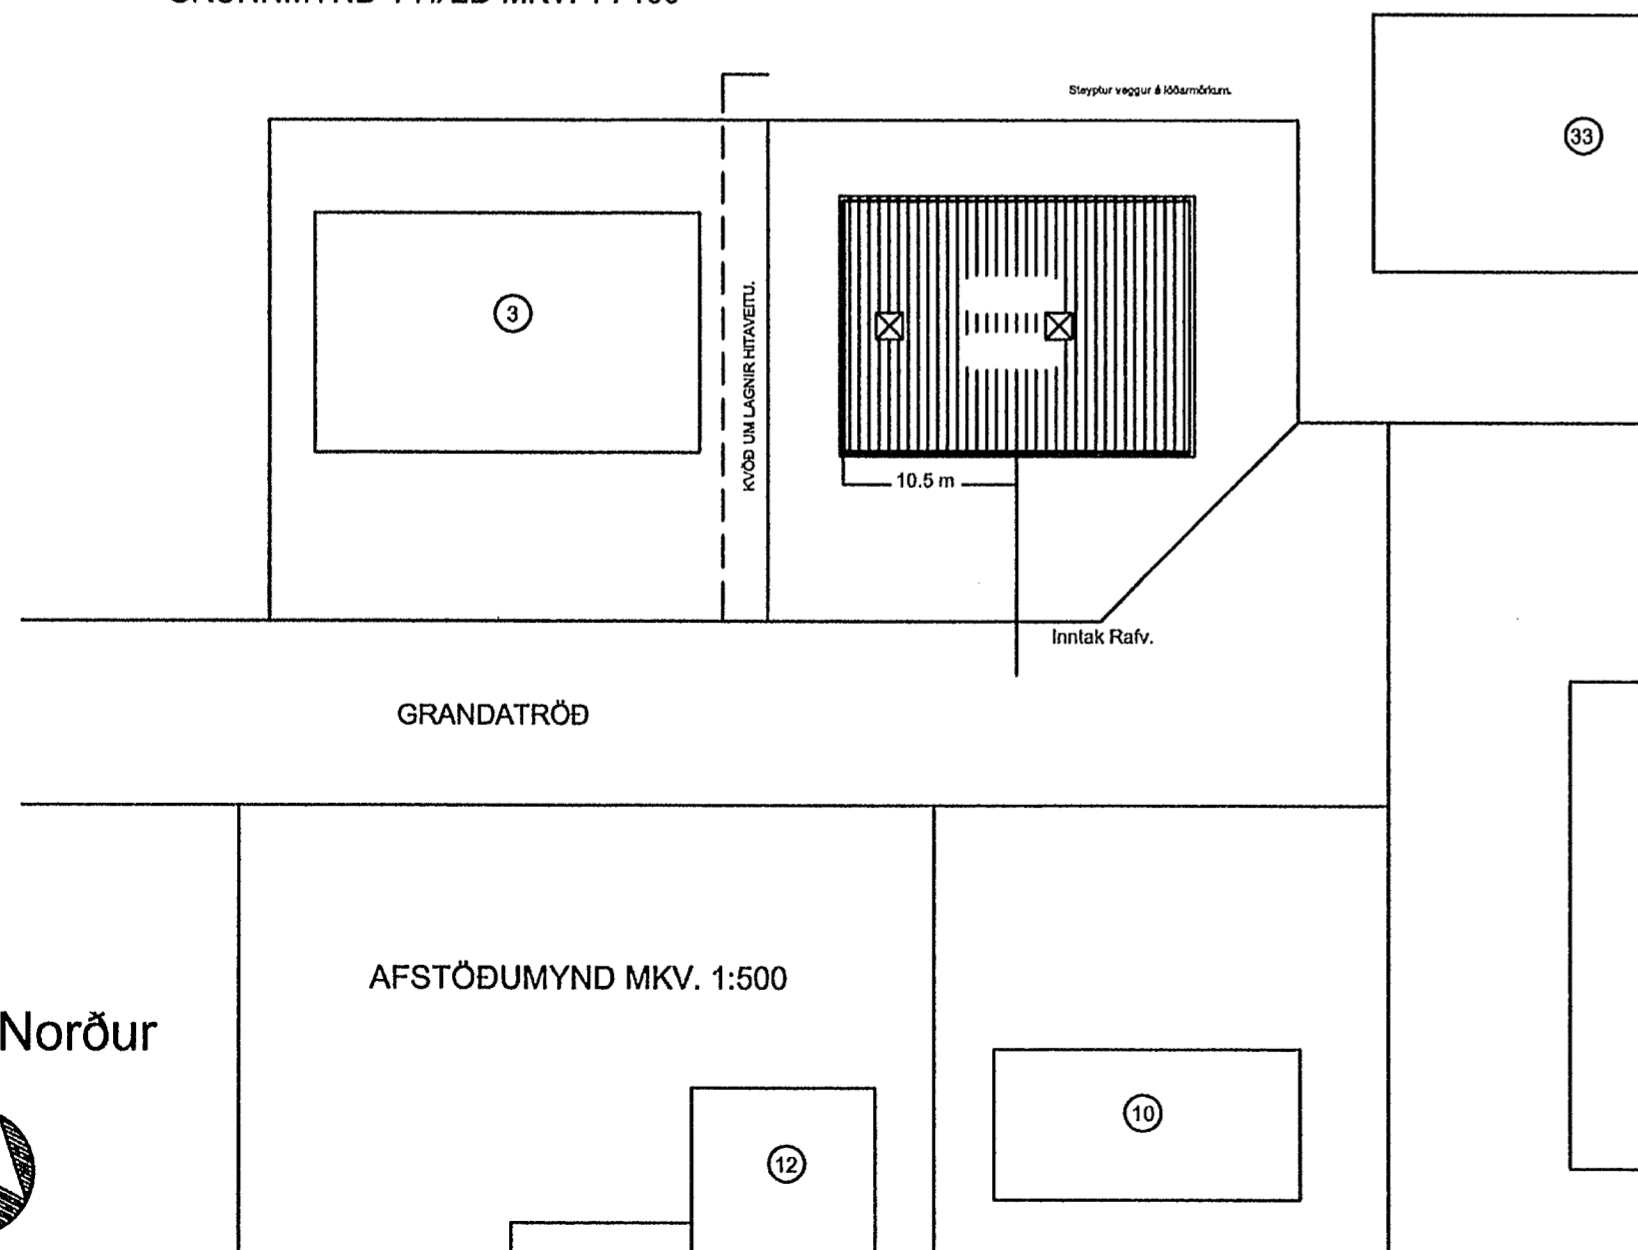

SNID A - A MKV. 1:100

Inntök samþykkt 13. 2003.  
f.h. HITAVEITU SUDURNESJA hf.  
*Birgir Dasbjert*

Aðaltafla T-1 ( Mælatafla)

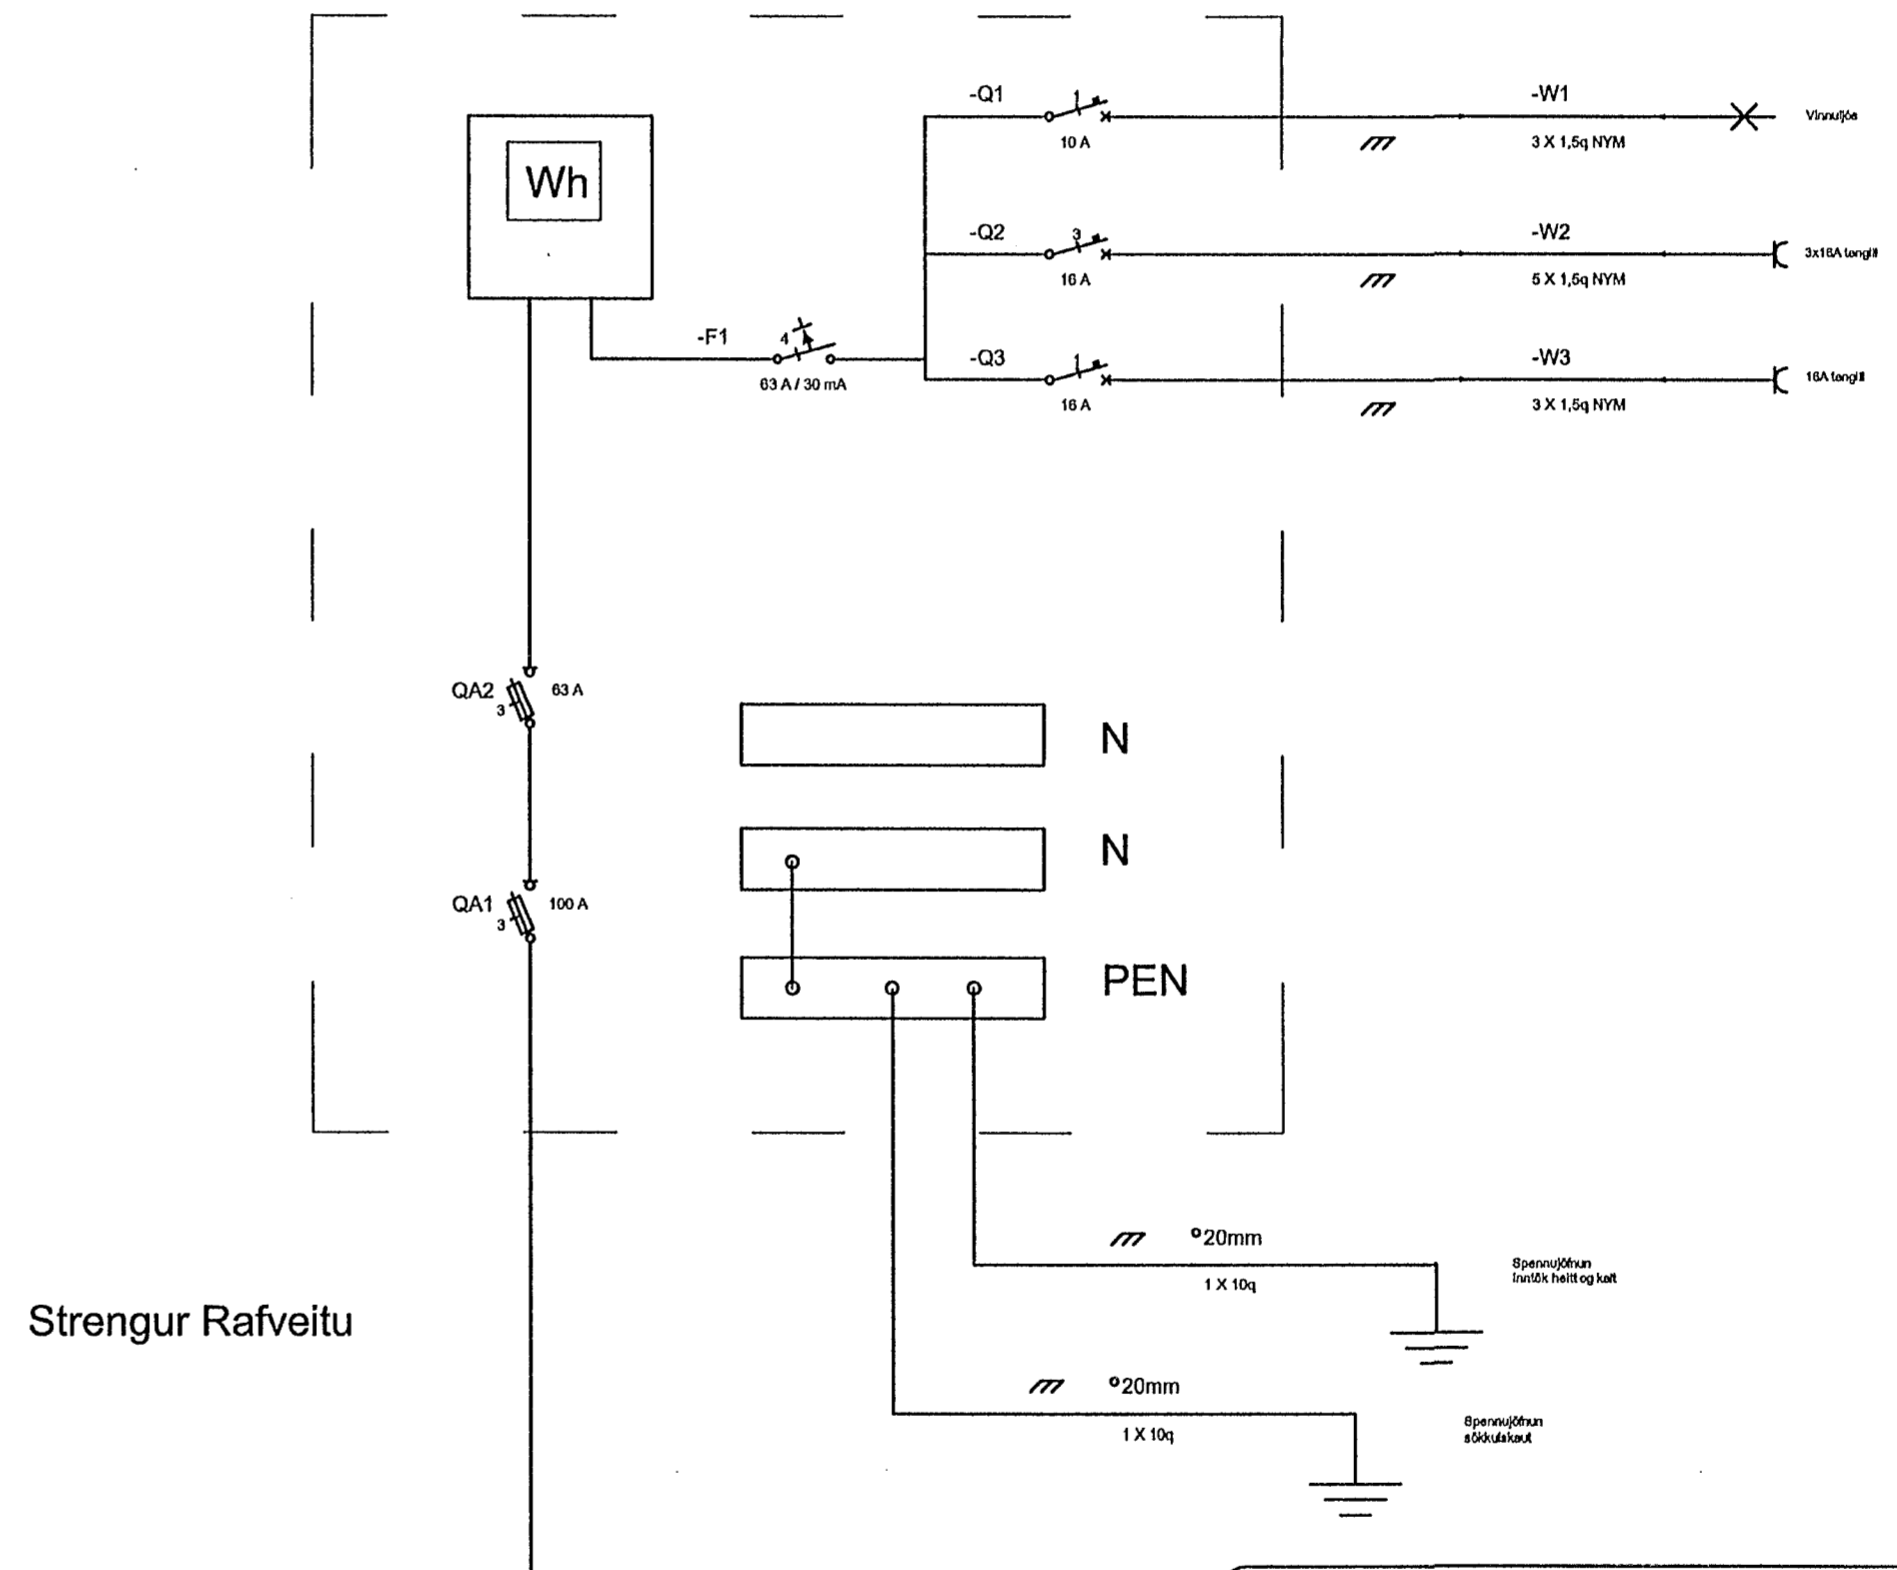

Strengur Rafveitu

Bjarni H Halldórsson  
Grípuheiði 2  
Kennitala : 28065f -7169  
Sími : 5644469 Fax : 5644479

Verkheiti : Grandatröð 5 Hafnarfjörður

Verkluti : Grunnmynd 1 Hæð

Mælikvarði : 1:500 / 1:100

Hannað : B.H.H.

Telknað : B.H.H.

Breytt:

Samþykkt: *Birgir Dasbjert*

Dags. Feb. 2003

Blað Nr. : 01

Af : 01