



ÚTLIT AF TÖFLUSKÁPUM

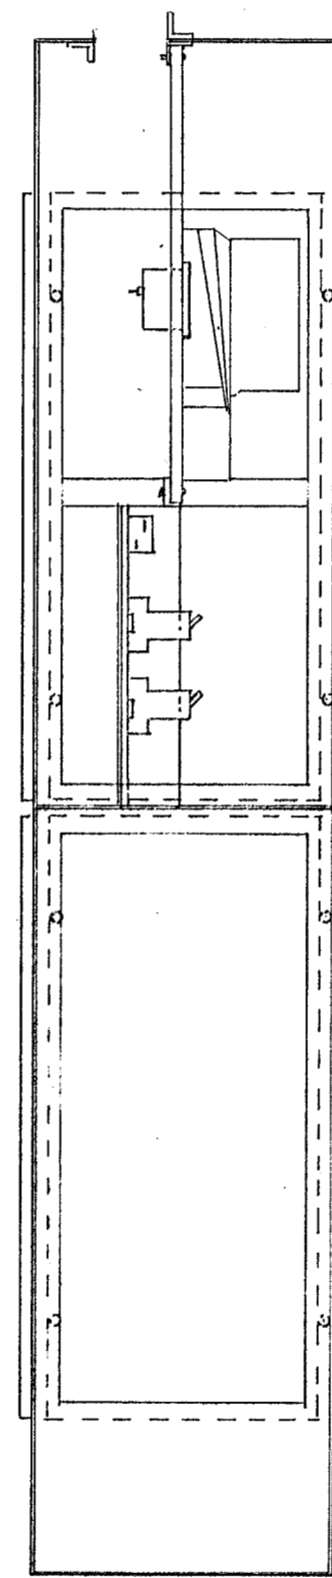

A-A

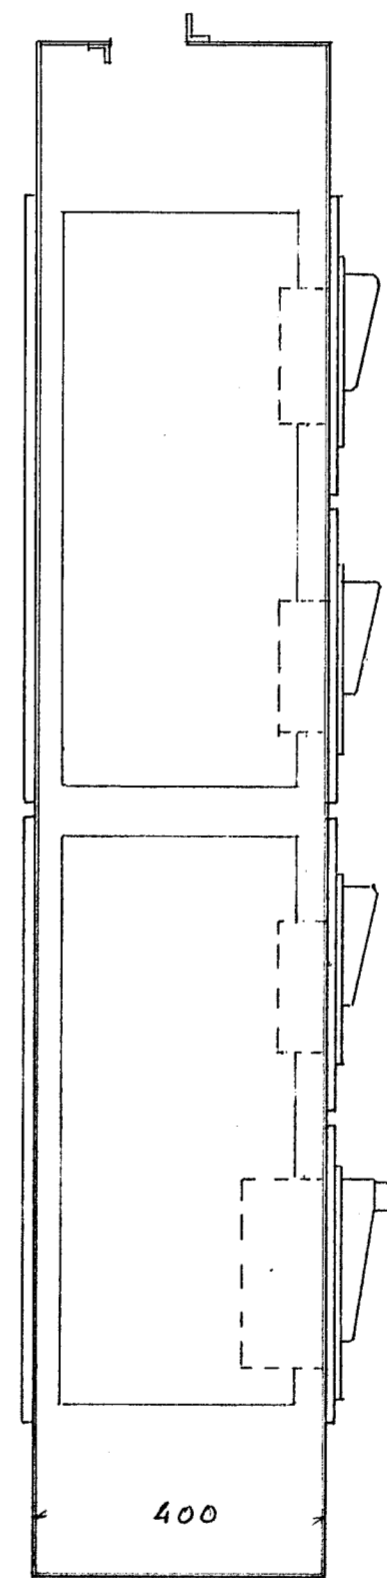

B-B

SNID

↙ A

↙ B

TEIKNISTOFA STEFÁNS V. ÞORSTEINSSONAR ARNARHRAUNI 36 SÍMI 52136	
	H. SVÞ T. SVÞS. M. 1-10 N. 252 D. 177 04 21 <i>Stefján V. Þorsteinsson</i>
	HELLUHRAUN 16-18. RAFLÖGN AÐALTAFLA T.1.1.