


1 ÚTLIT SUÐUR
1:100

2 ÚTLIT NORÐUR
1:100

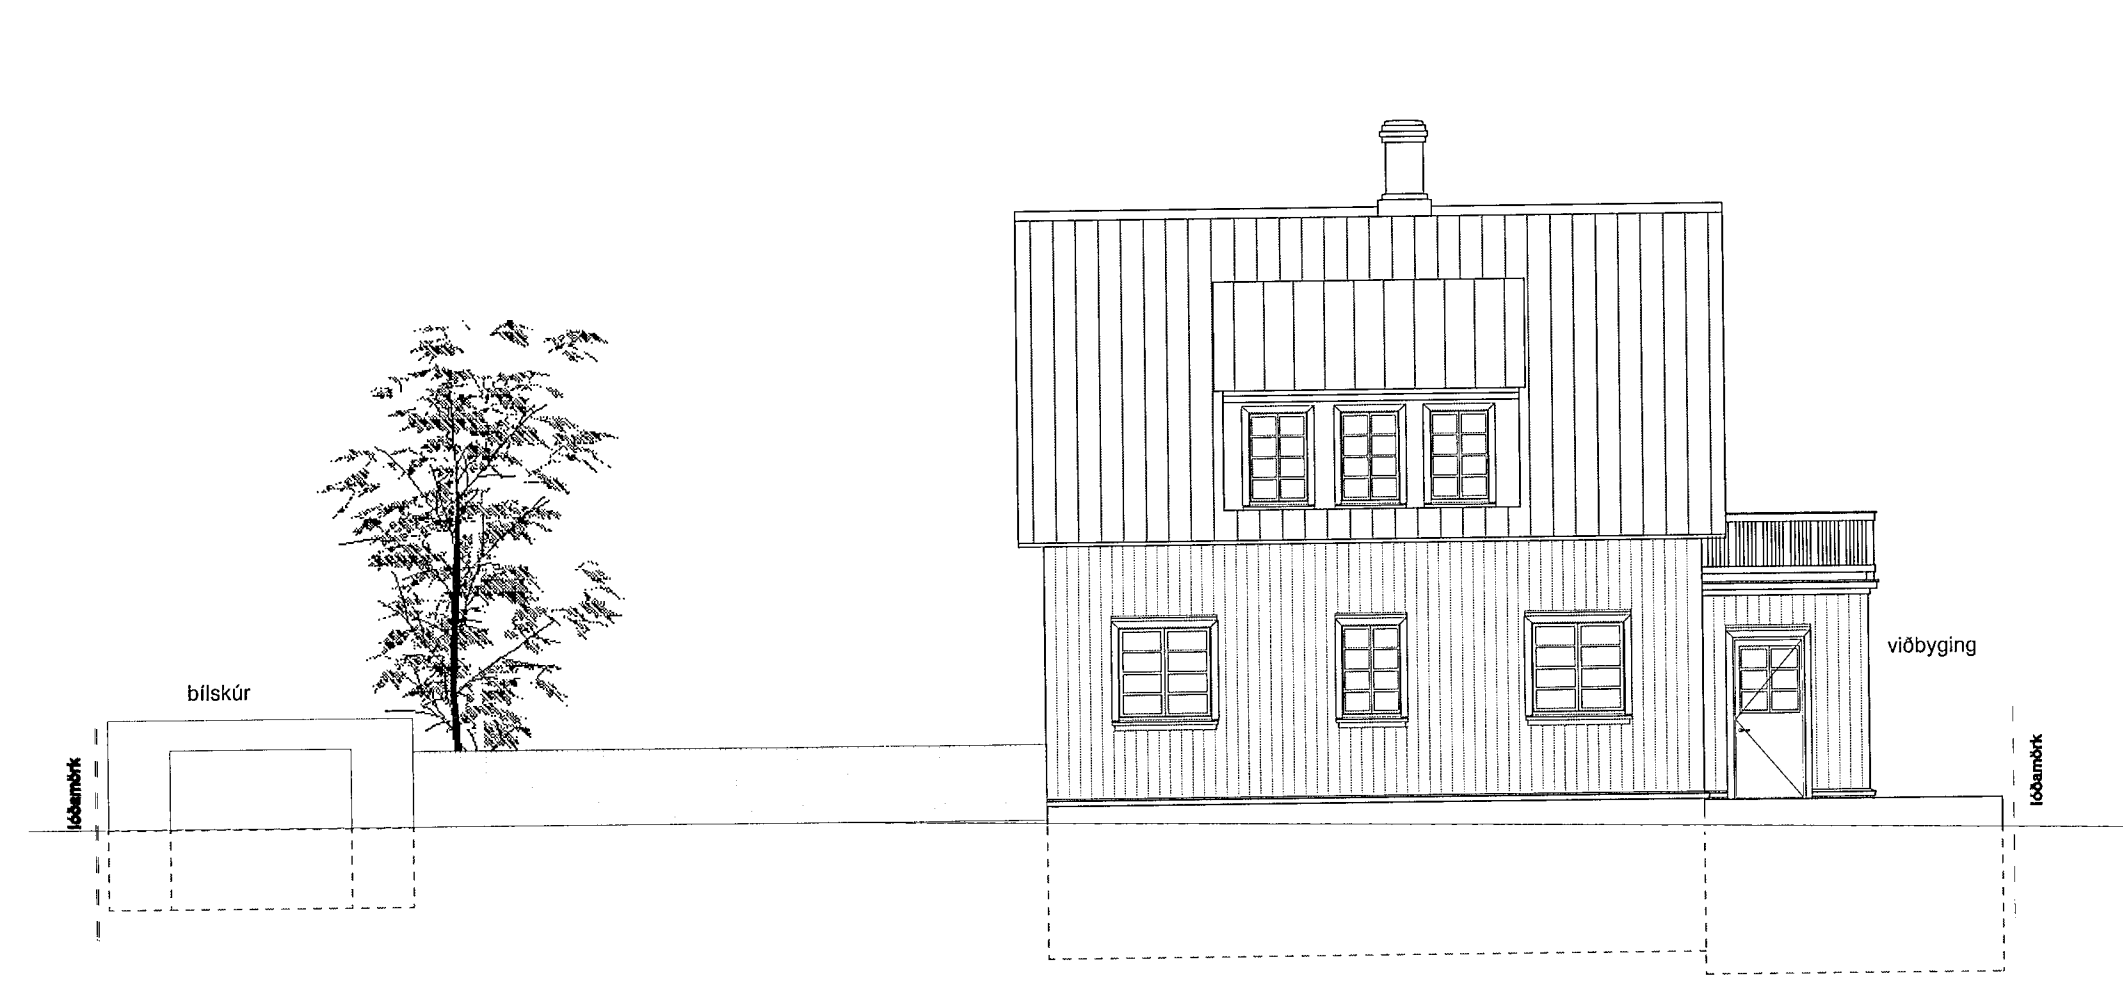

3 ÚTLIT AUSTUR
1:100



4 ÚTLIT VESTUR
1:100

lóð:	Brekkugata 14, 220 Hafnarfjörður
landnúmer:	120186
staðgreinir:	1400-1-14200140
efni teikningar:	útlit
Fríðrik Ólafsson - byggingaverkfræðingur, M.Sc. Mejer teiknistofa ehf.	Kt: 230359-2459
Hallgrímur Friðgeirsson - innanhússarkitekt fhi.	Kt: 121271-4789
DAGSETNING:	30.08.2013
TEKNIÐ AÐ:	HF YFFERJAFN AF: HL KVARDI: A2 1:100
VERK NÚMÉR:	B14-2013
TEKINGANÚMÉR:	A0104