
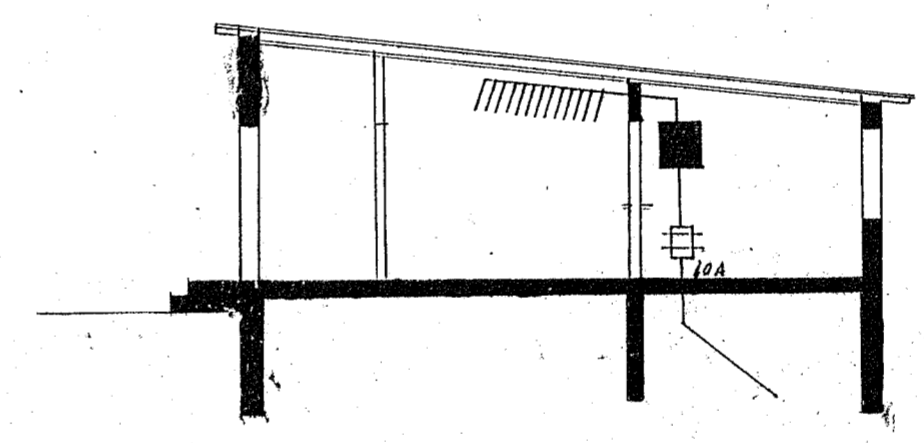


Rafloðni hús Alfréds Nordgíleens

Brekkuhvammir 18 Hafnarvíndi.

Húsnúmer 1592 Teikning nr. 734  
Samþykkt þ. 22. febr. 1960  
F.h. RAFVEITU HAFNARFJARDAR  
*Waldemar Jónsson*  
Umsonarmáður rafloðna

Inntök samþykkt 22.2. 1960  
F.h. RAFVEITU HAFNARFJARDAR  
*Waldemar Jónsson*  
Verkstjórn

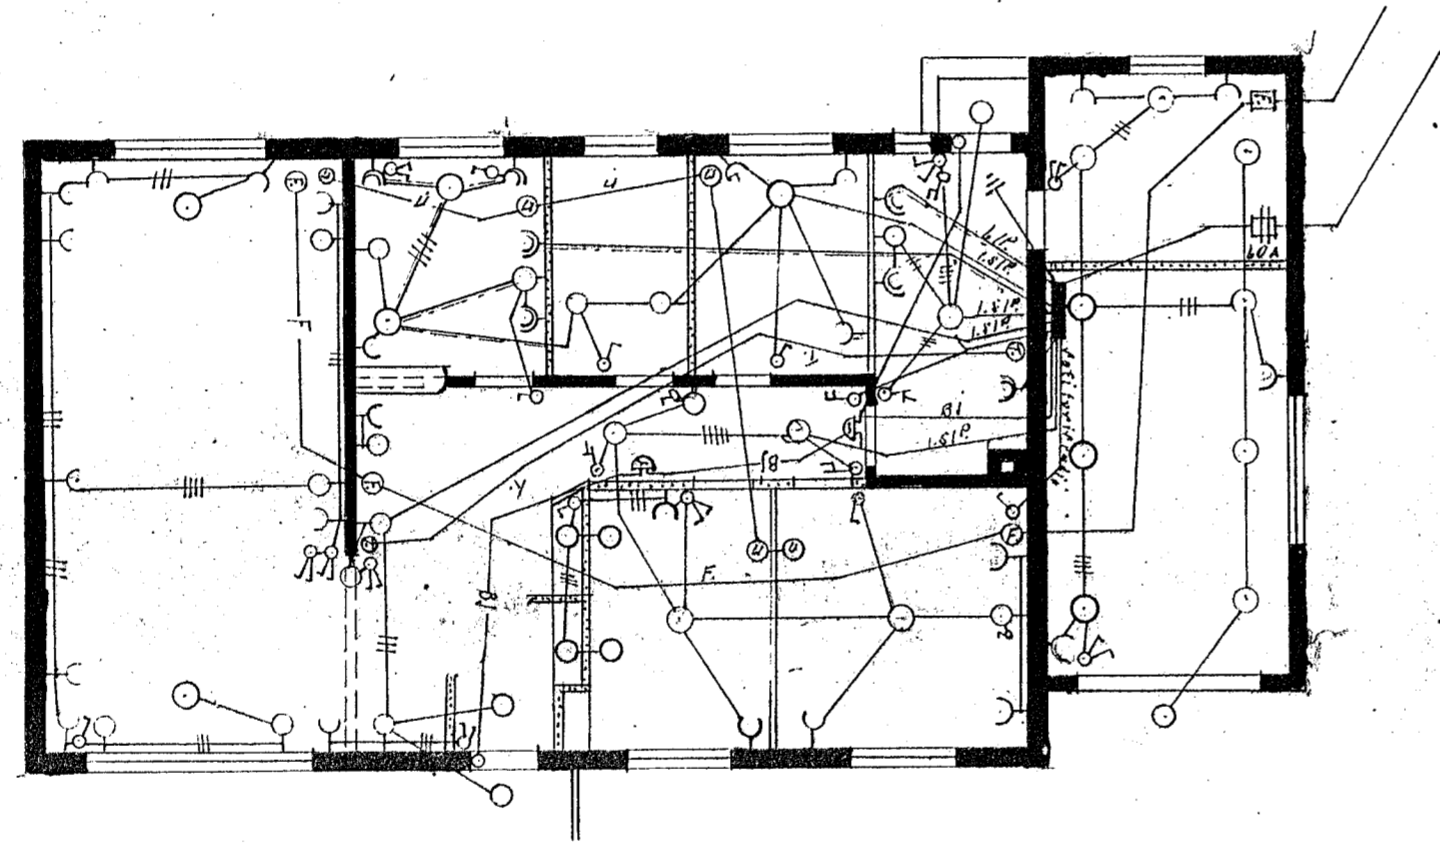

734-

Hafnarvíndi í Febrúar 1960

Gunnar Guðmundsson.