



SNEIDING M 1:100

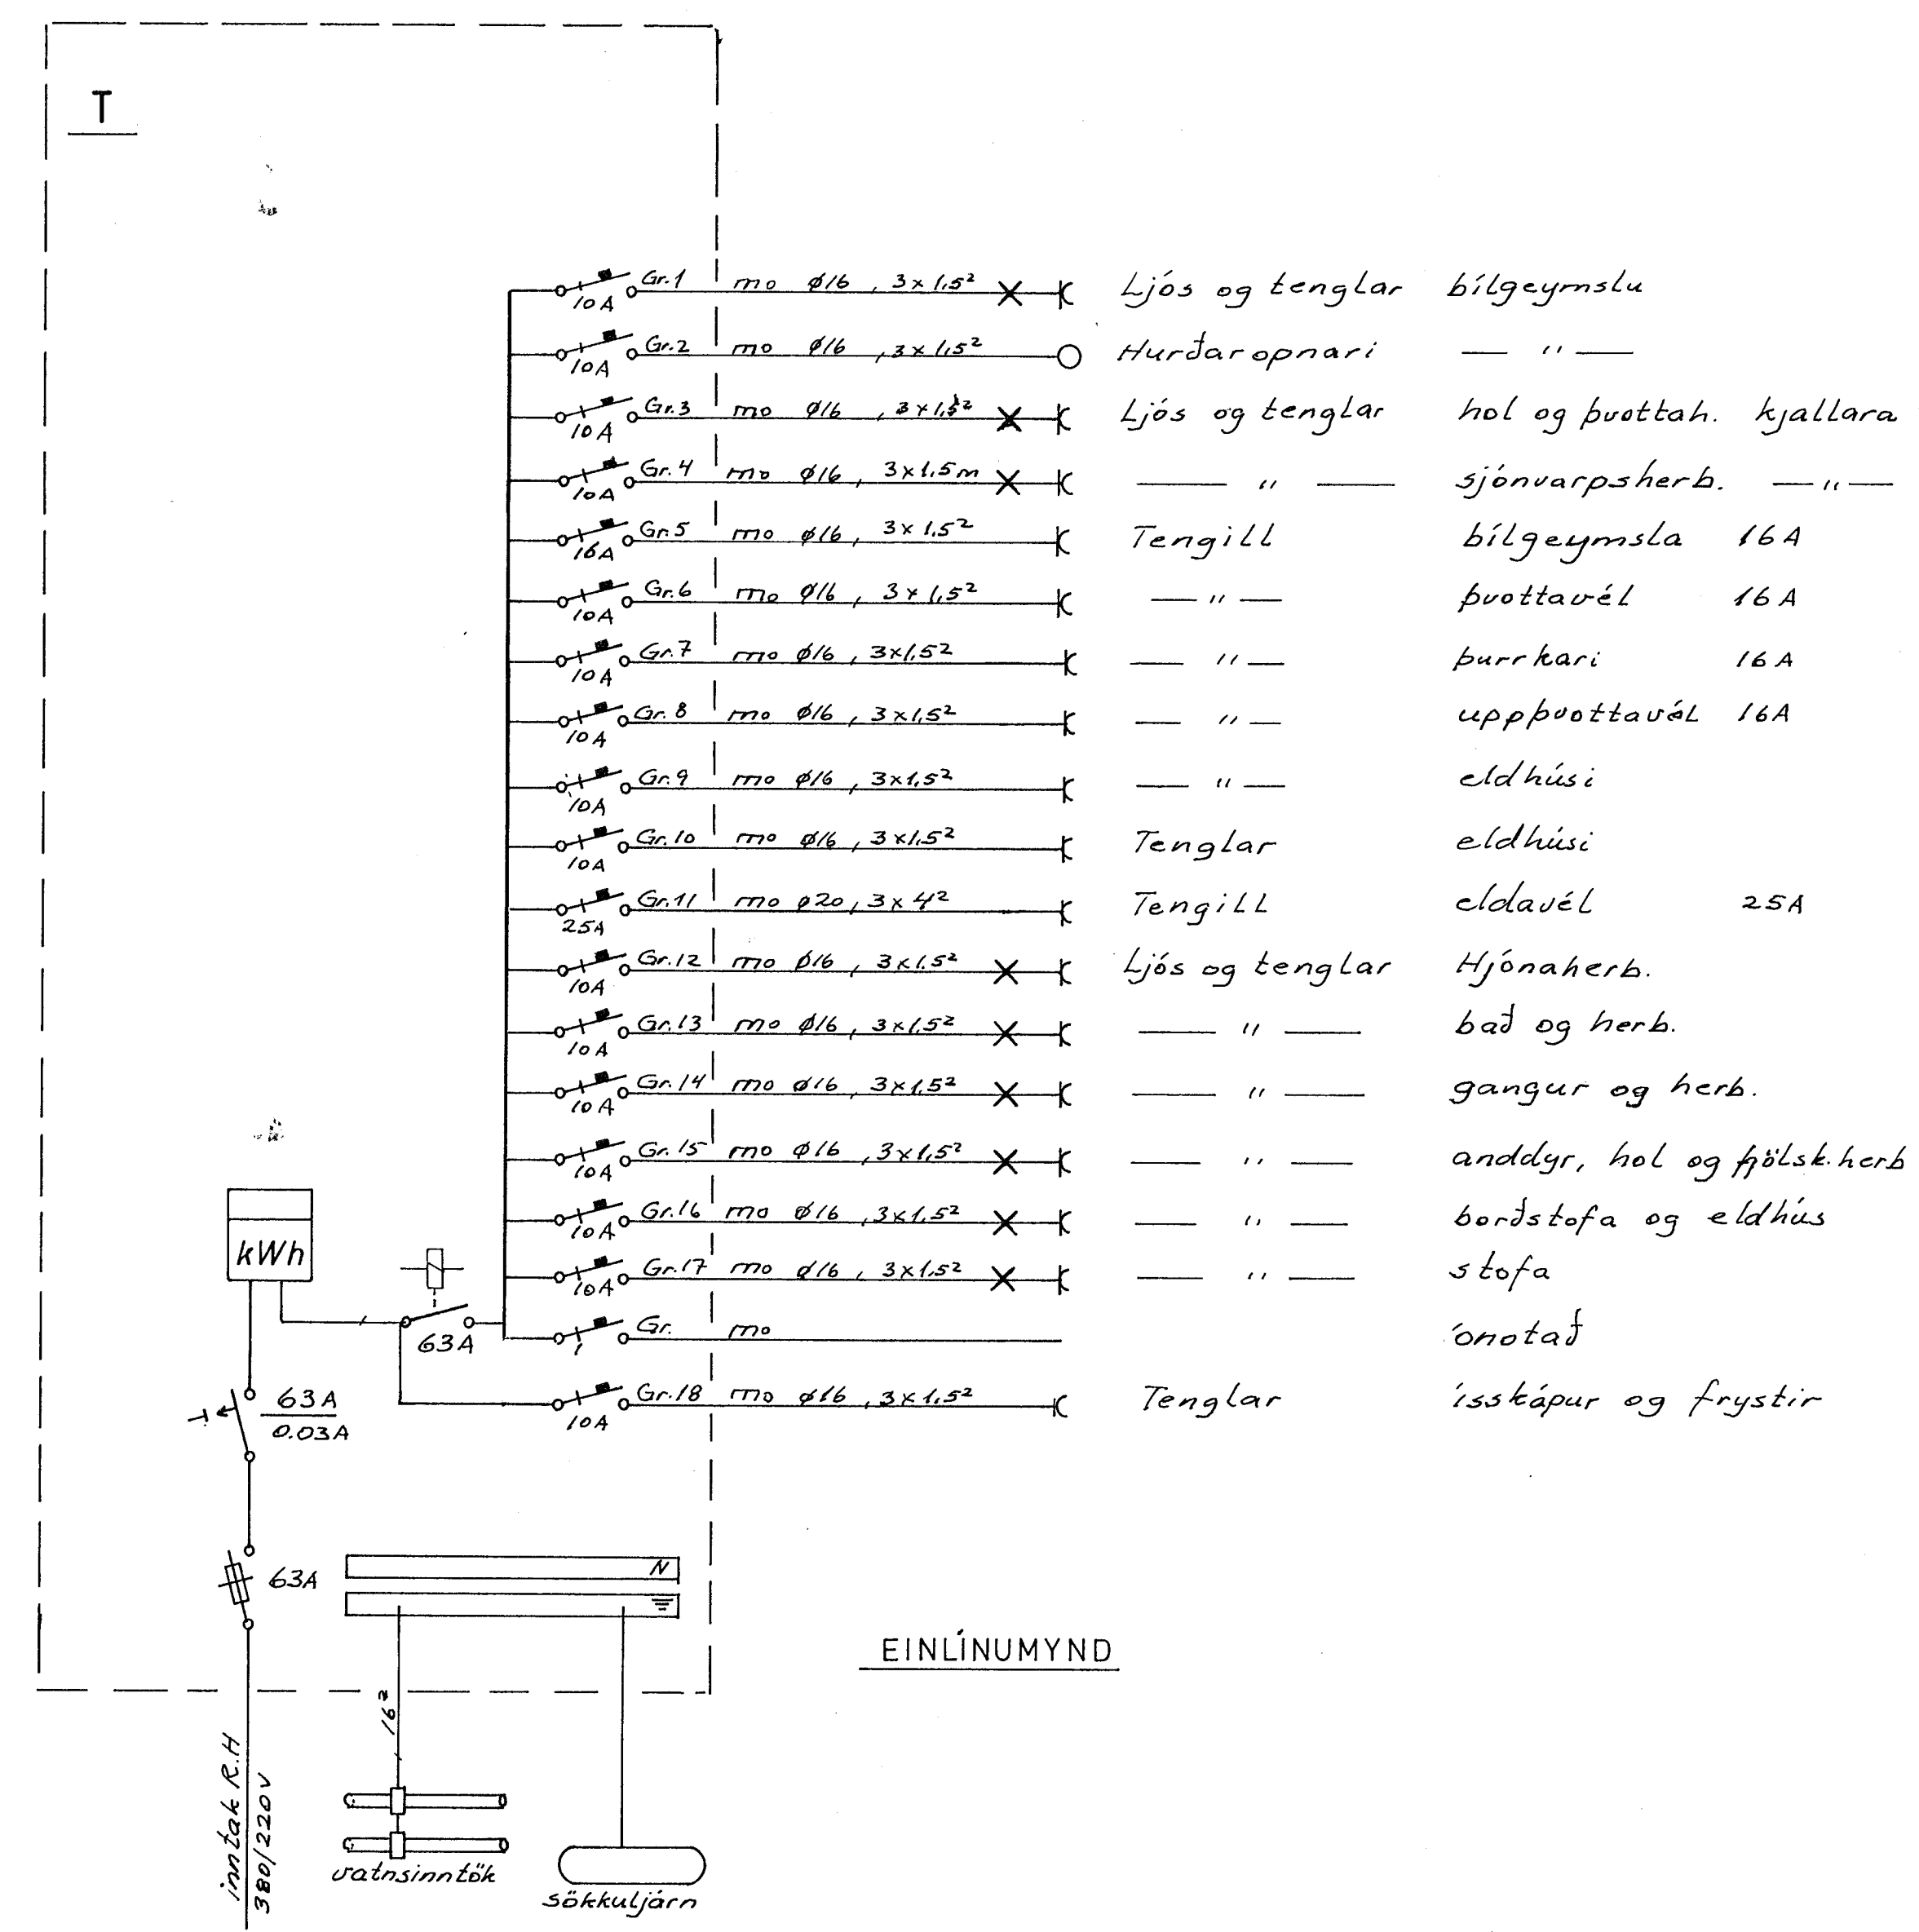

EINLÍNUMYND

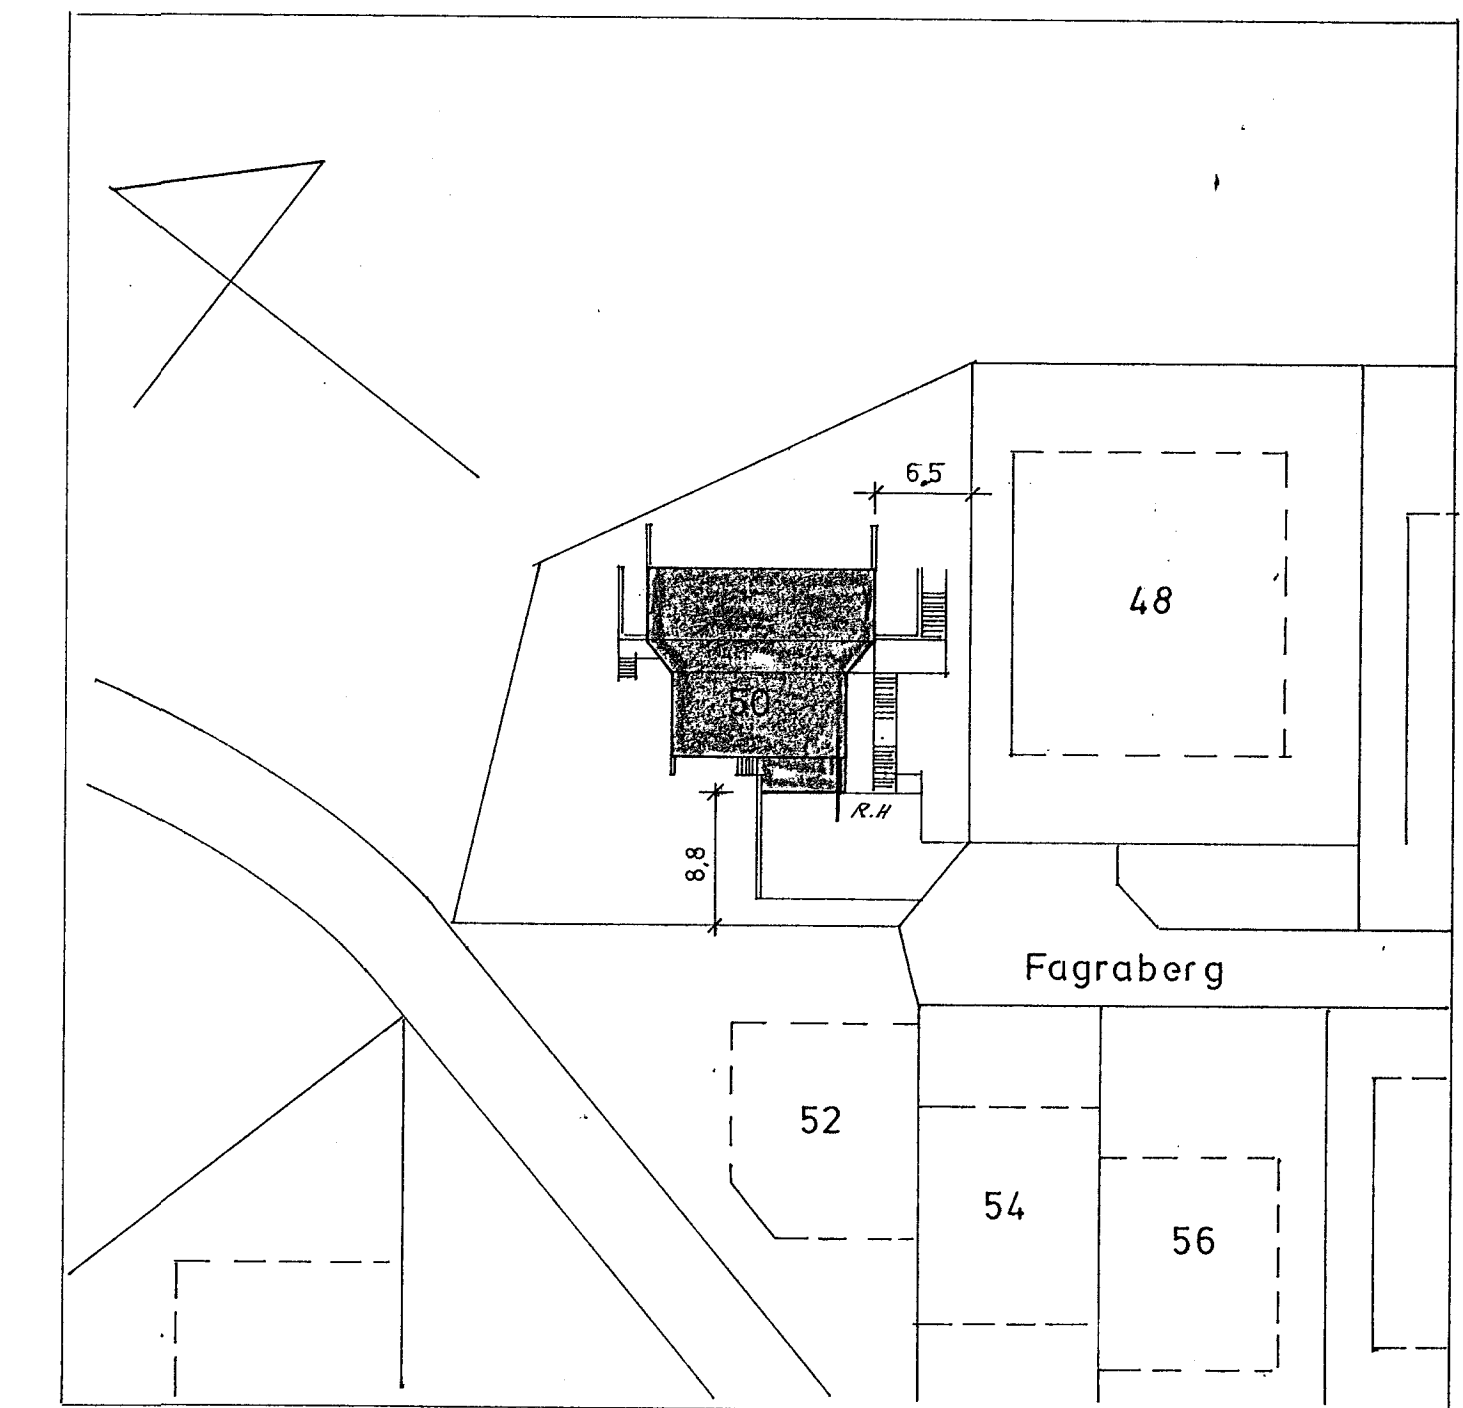

AFSTÖÐUMYND 1:500

NR.	BREYTING	DAGS	BR.
FAGRABERG 50 HAFNARFIRÐI			
EINLÍNUMYND AFSTADA OG SNID		HANNAÐ	7.9.H.
		TEIKNAD	7.9.H.
		DAGS	06.87
		BLAÐ	3 AF 3
		KVARDI	1:100/1:500
		VERK NR.	143