


φ25 gardlýsing

φ 25 loftnet
 φ 40 rafveita
 φ 25 gardlýsing
 φ 25 simi

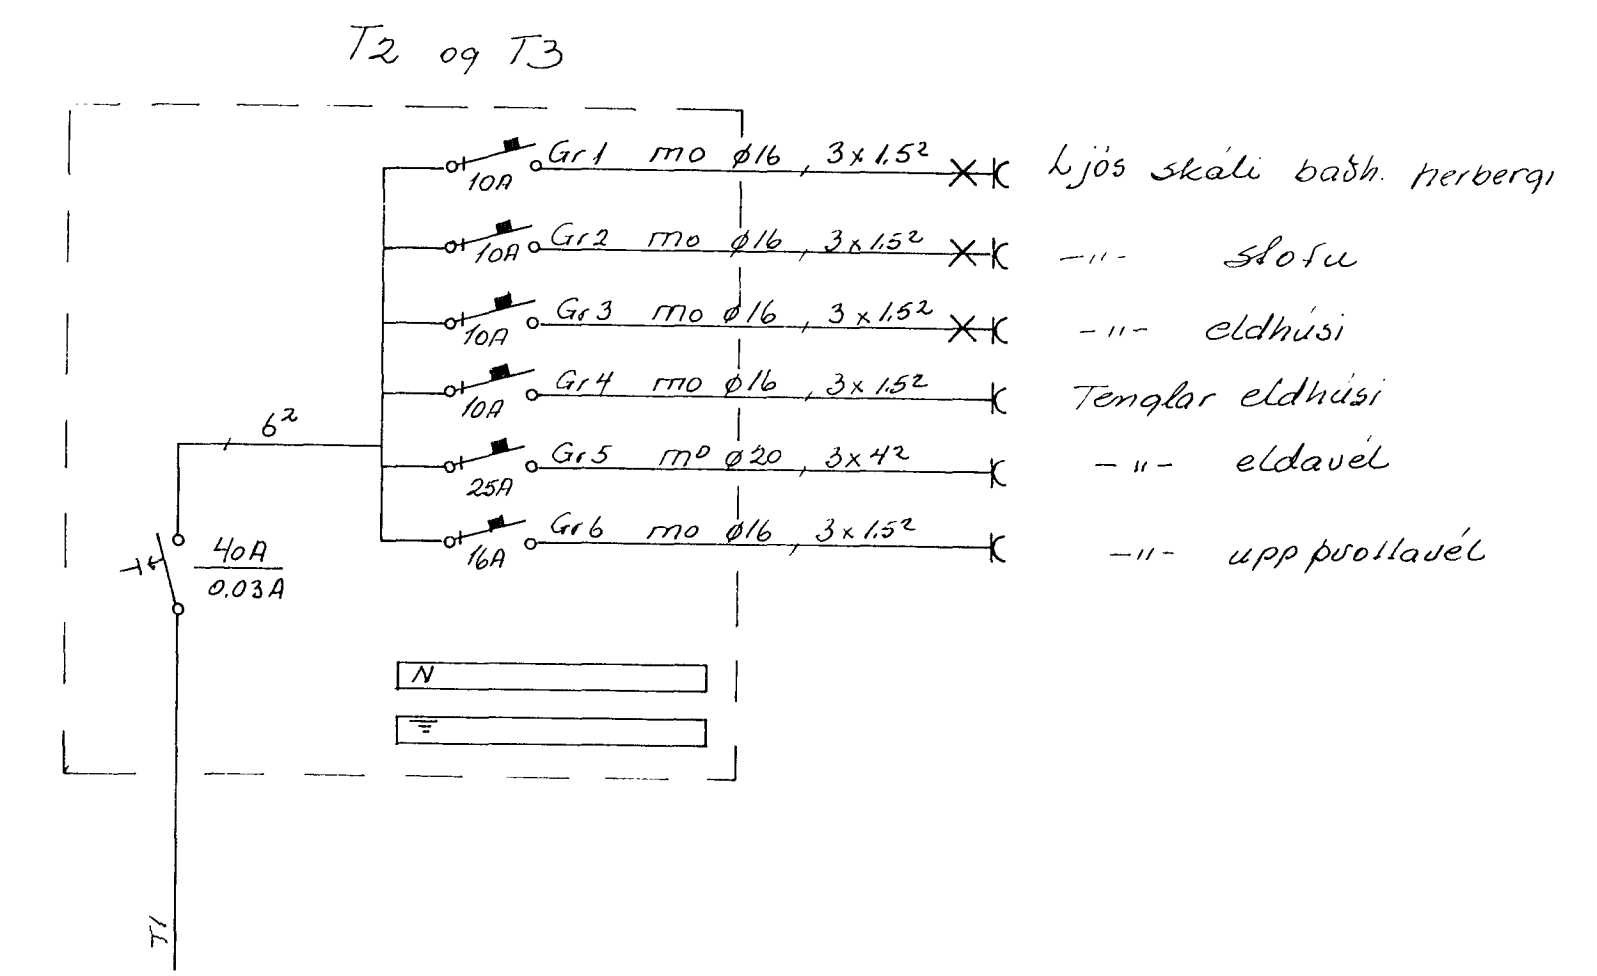

24/15 x

NR.	BREYTING	DAGS	BR
HVAMMABRAUT 10 HAFN.			
GRUNNMYND KJALLARA RAFLÖGN		HAFNAD FIKNAÐ	7.5.11.18 7.5.11.18
		DAG	84.04
		PLAÐ	2.7
		KVARD	1:50
		VERK NR.	046