


snid A-A

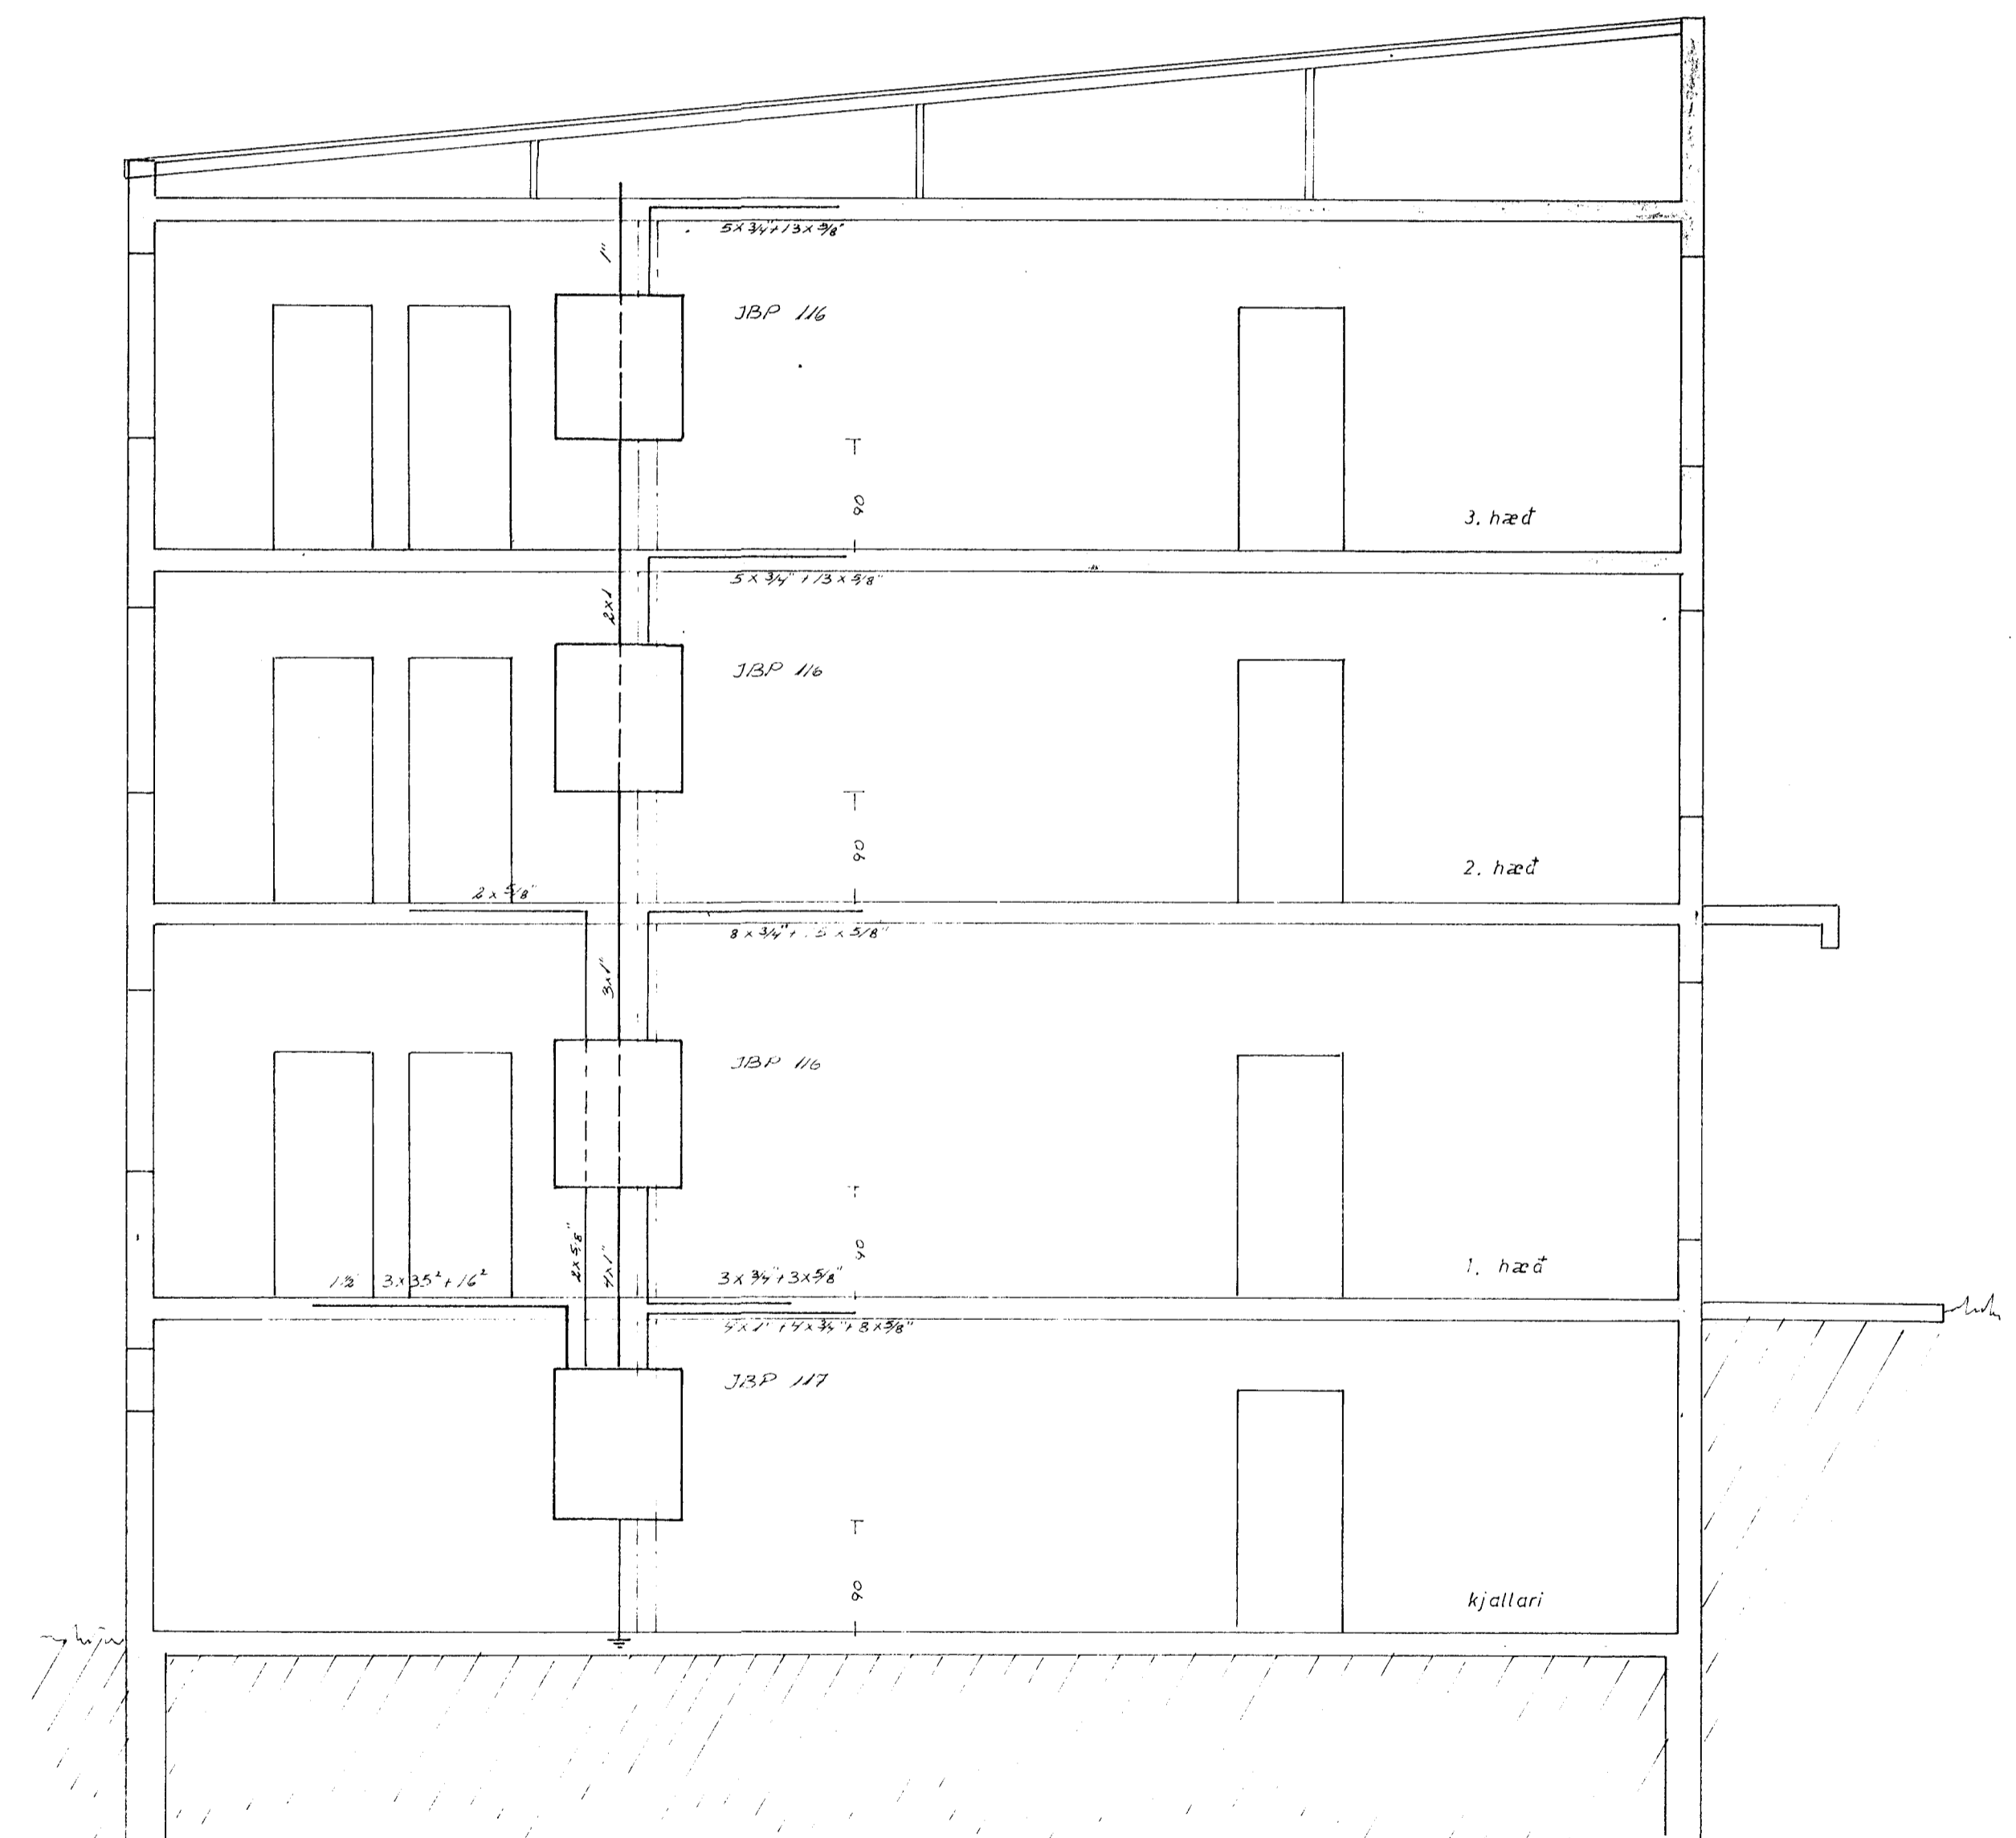

snid B-B

REYKJAVIKURVEGUR 60	verk 94008	no 5/6
rafloagn	mál 1:50	
snid	daga júní '74	
		Gudni Leir Jónsson