


GRUNNMYND 1. HÆÐ

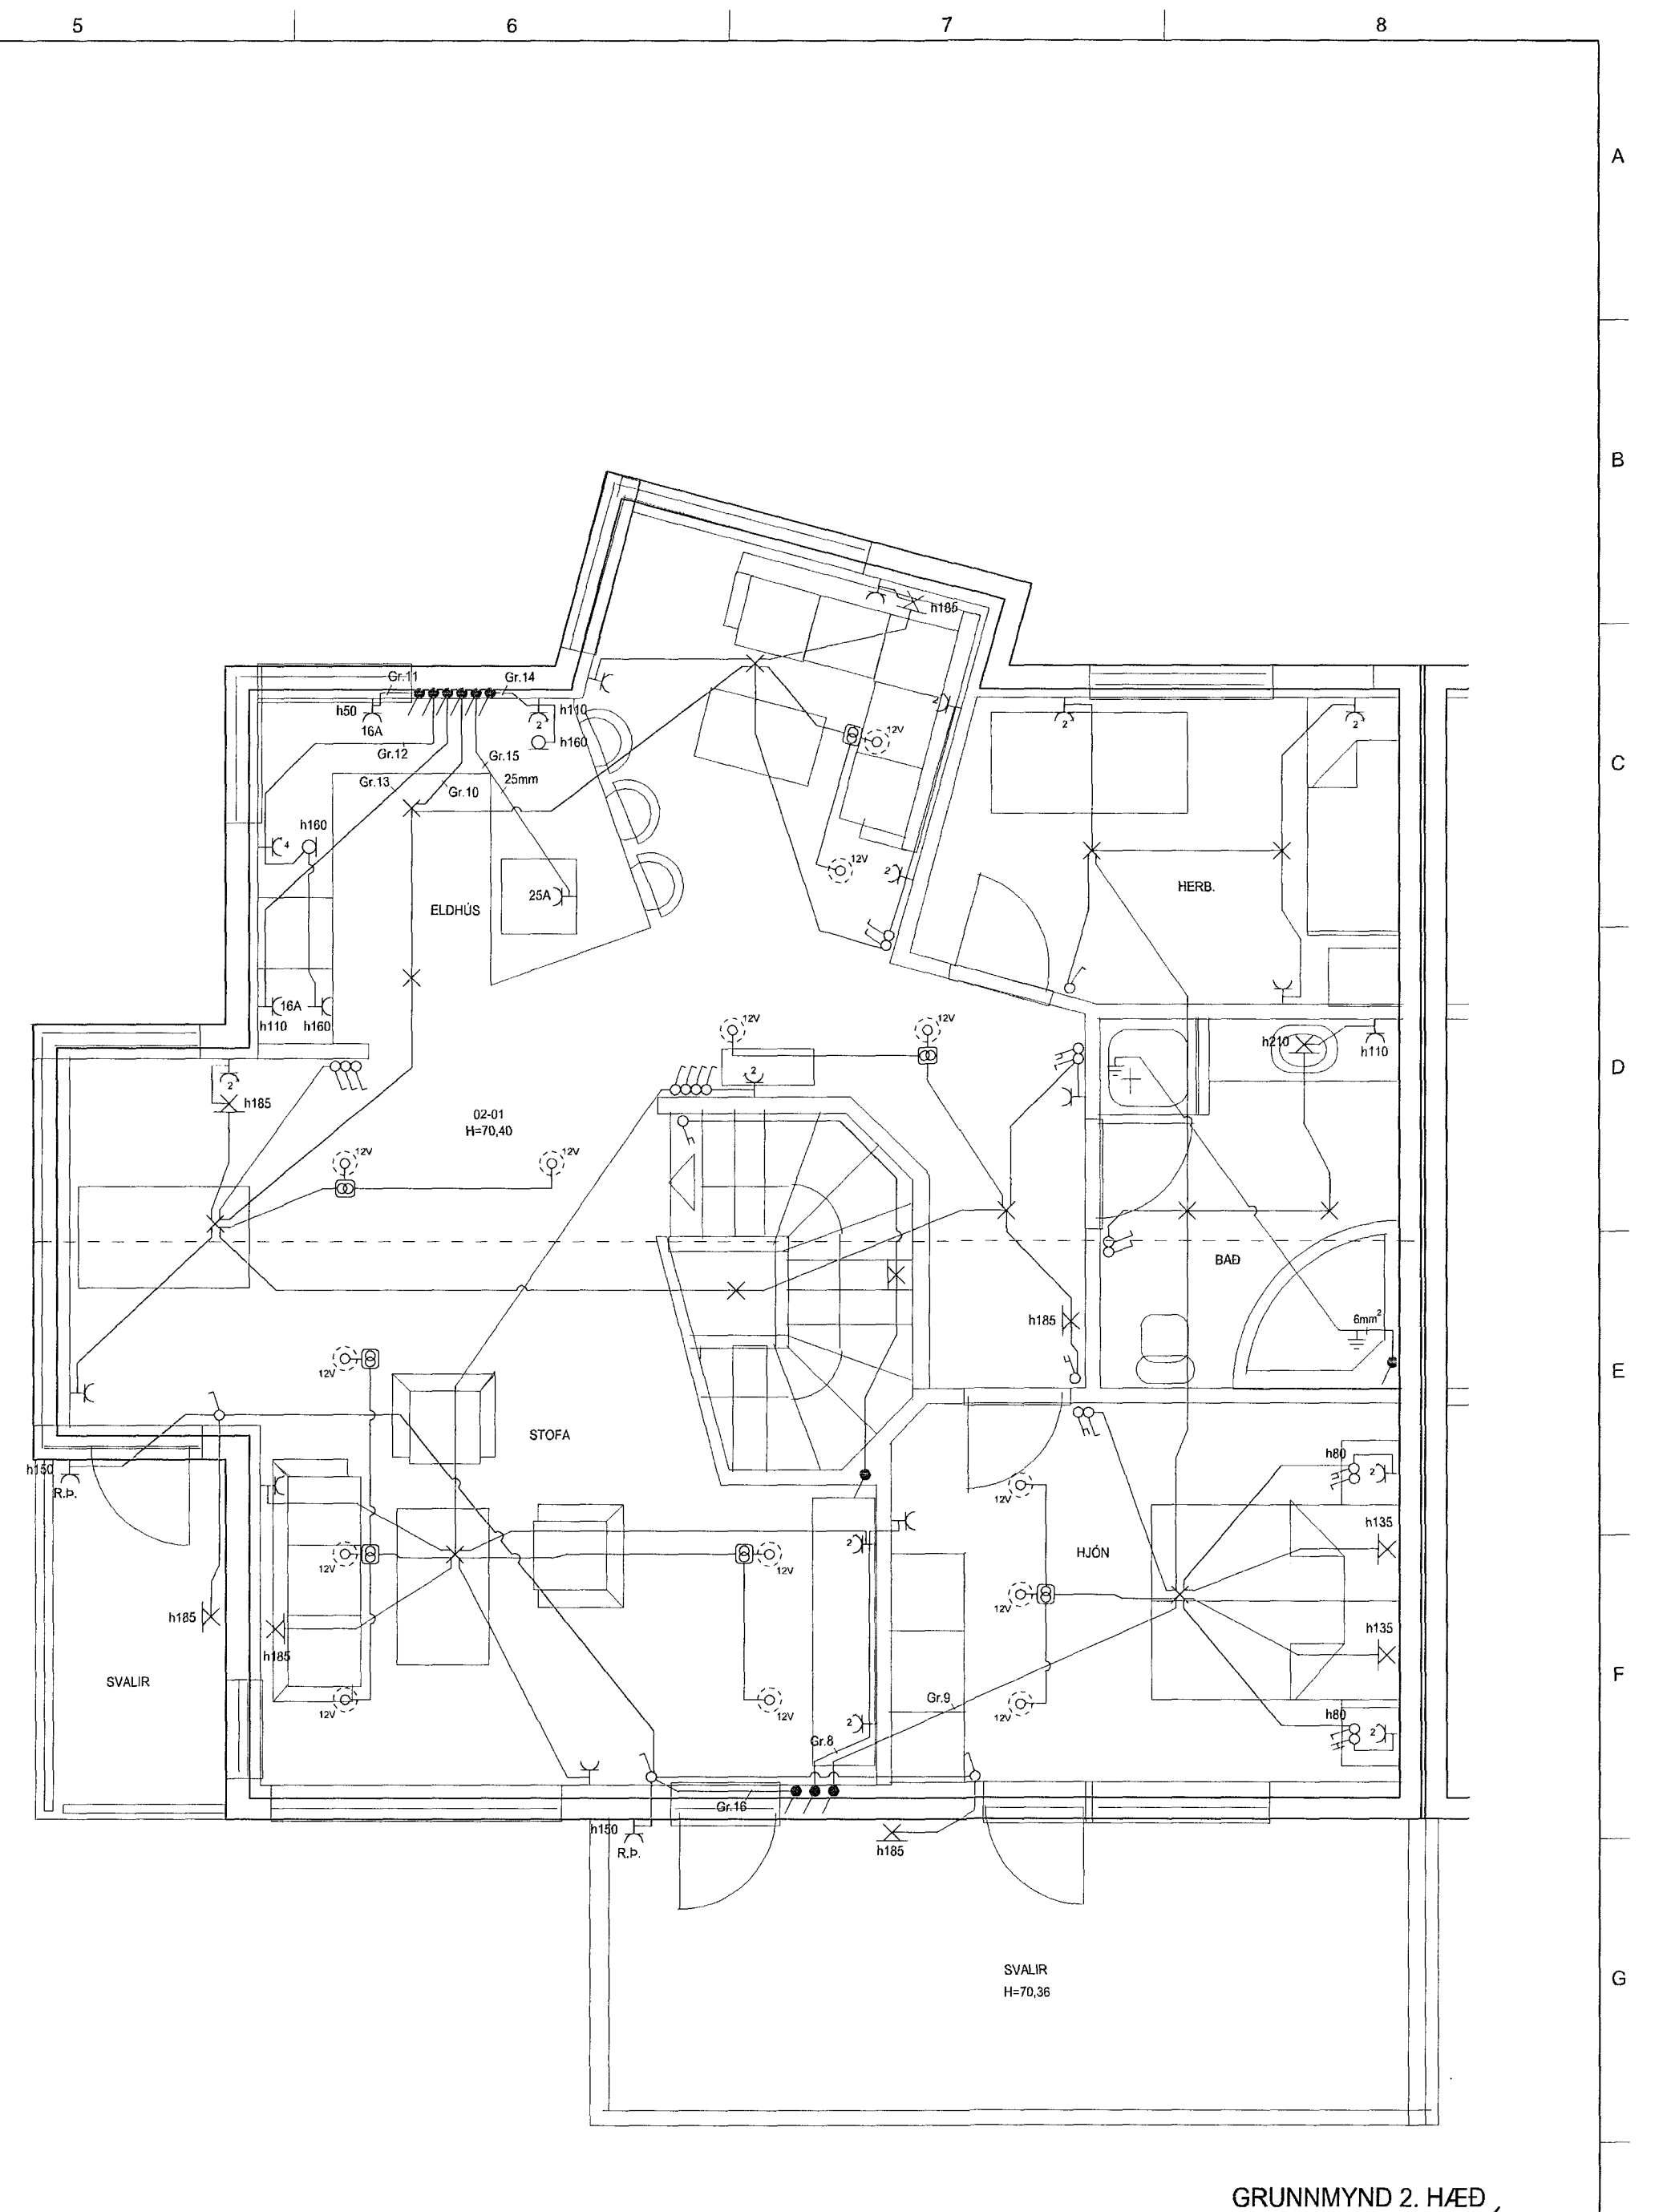

GRUNNMYND 2. HÆÐ

4346

HELGI KR. EIRÍKSSON RAFLAGNAHÖNNUN

*Helgi Kr. Eiríksson*

KT. 110156-2789

SKIPHOLT 37, 108 REYKJAVÍK S:568-8388  
E-MAIL: TEIKN@LUMEX.IS

DAGS.	11.04.2002	SÍÐA NR.	1 AF 3	HANNAD	HKE	VERKEFNI	ERLUÁS 24
TEIKN. NR.	AR-01	TÖLVUHEITI	GRERLUAS20-24	TEIKNAD	PHS	RAFLÖGN	RAFLÖGN
VERKHLUTI	GRUNNMYNDIR	BREYTING A		YFIRFARID	HKE		
MKV.	1:50	BREYTING B					